

File 317

Plat of Survey


Being a part of Lot No. 56 and Lot No. 57 of L. G. Randall's 1st. Addition to the City of Napoleon, Ohio.

For... Dallas & June I. Cupp

Deed Vol. 169 Pg. 42

Legend

- A- Iron pin found.
- B- Iron pin found 1.45' east of corner.
- C- Iron gate post found 0.45' north of corner.
- D- Iron post found 0.32' north of corner.
- E- 5/8" x 30" ID capped iron pin set.
- F- Steel nail set.

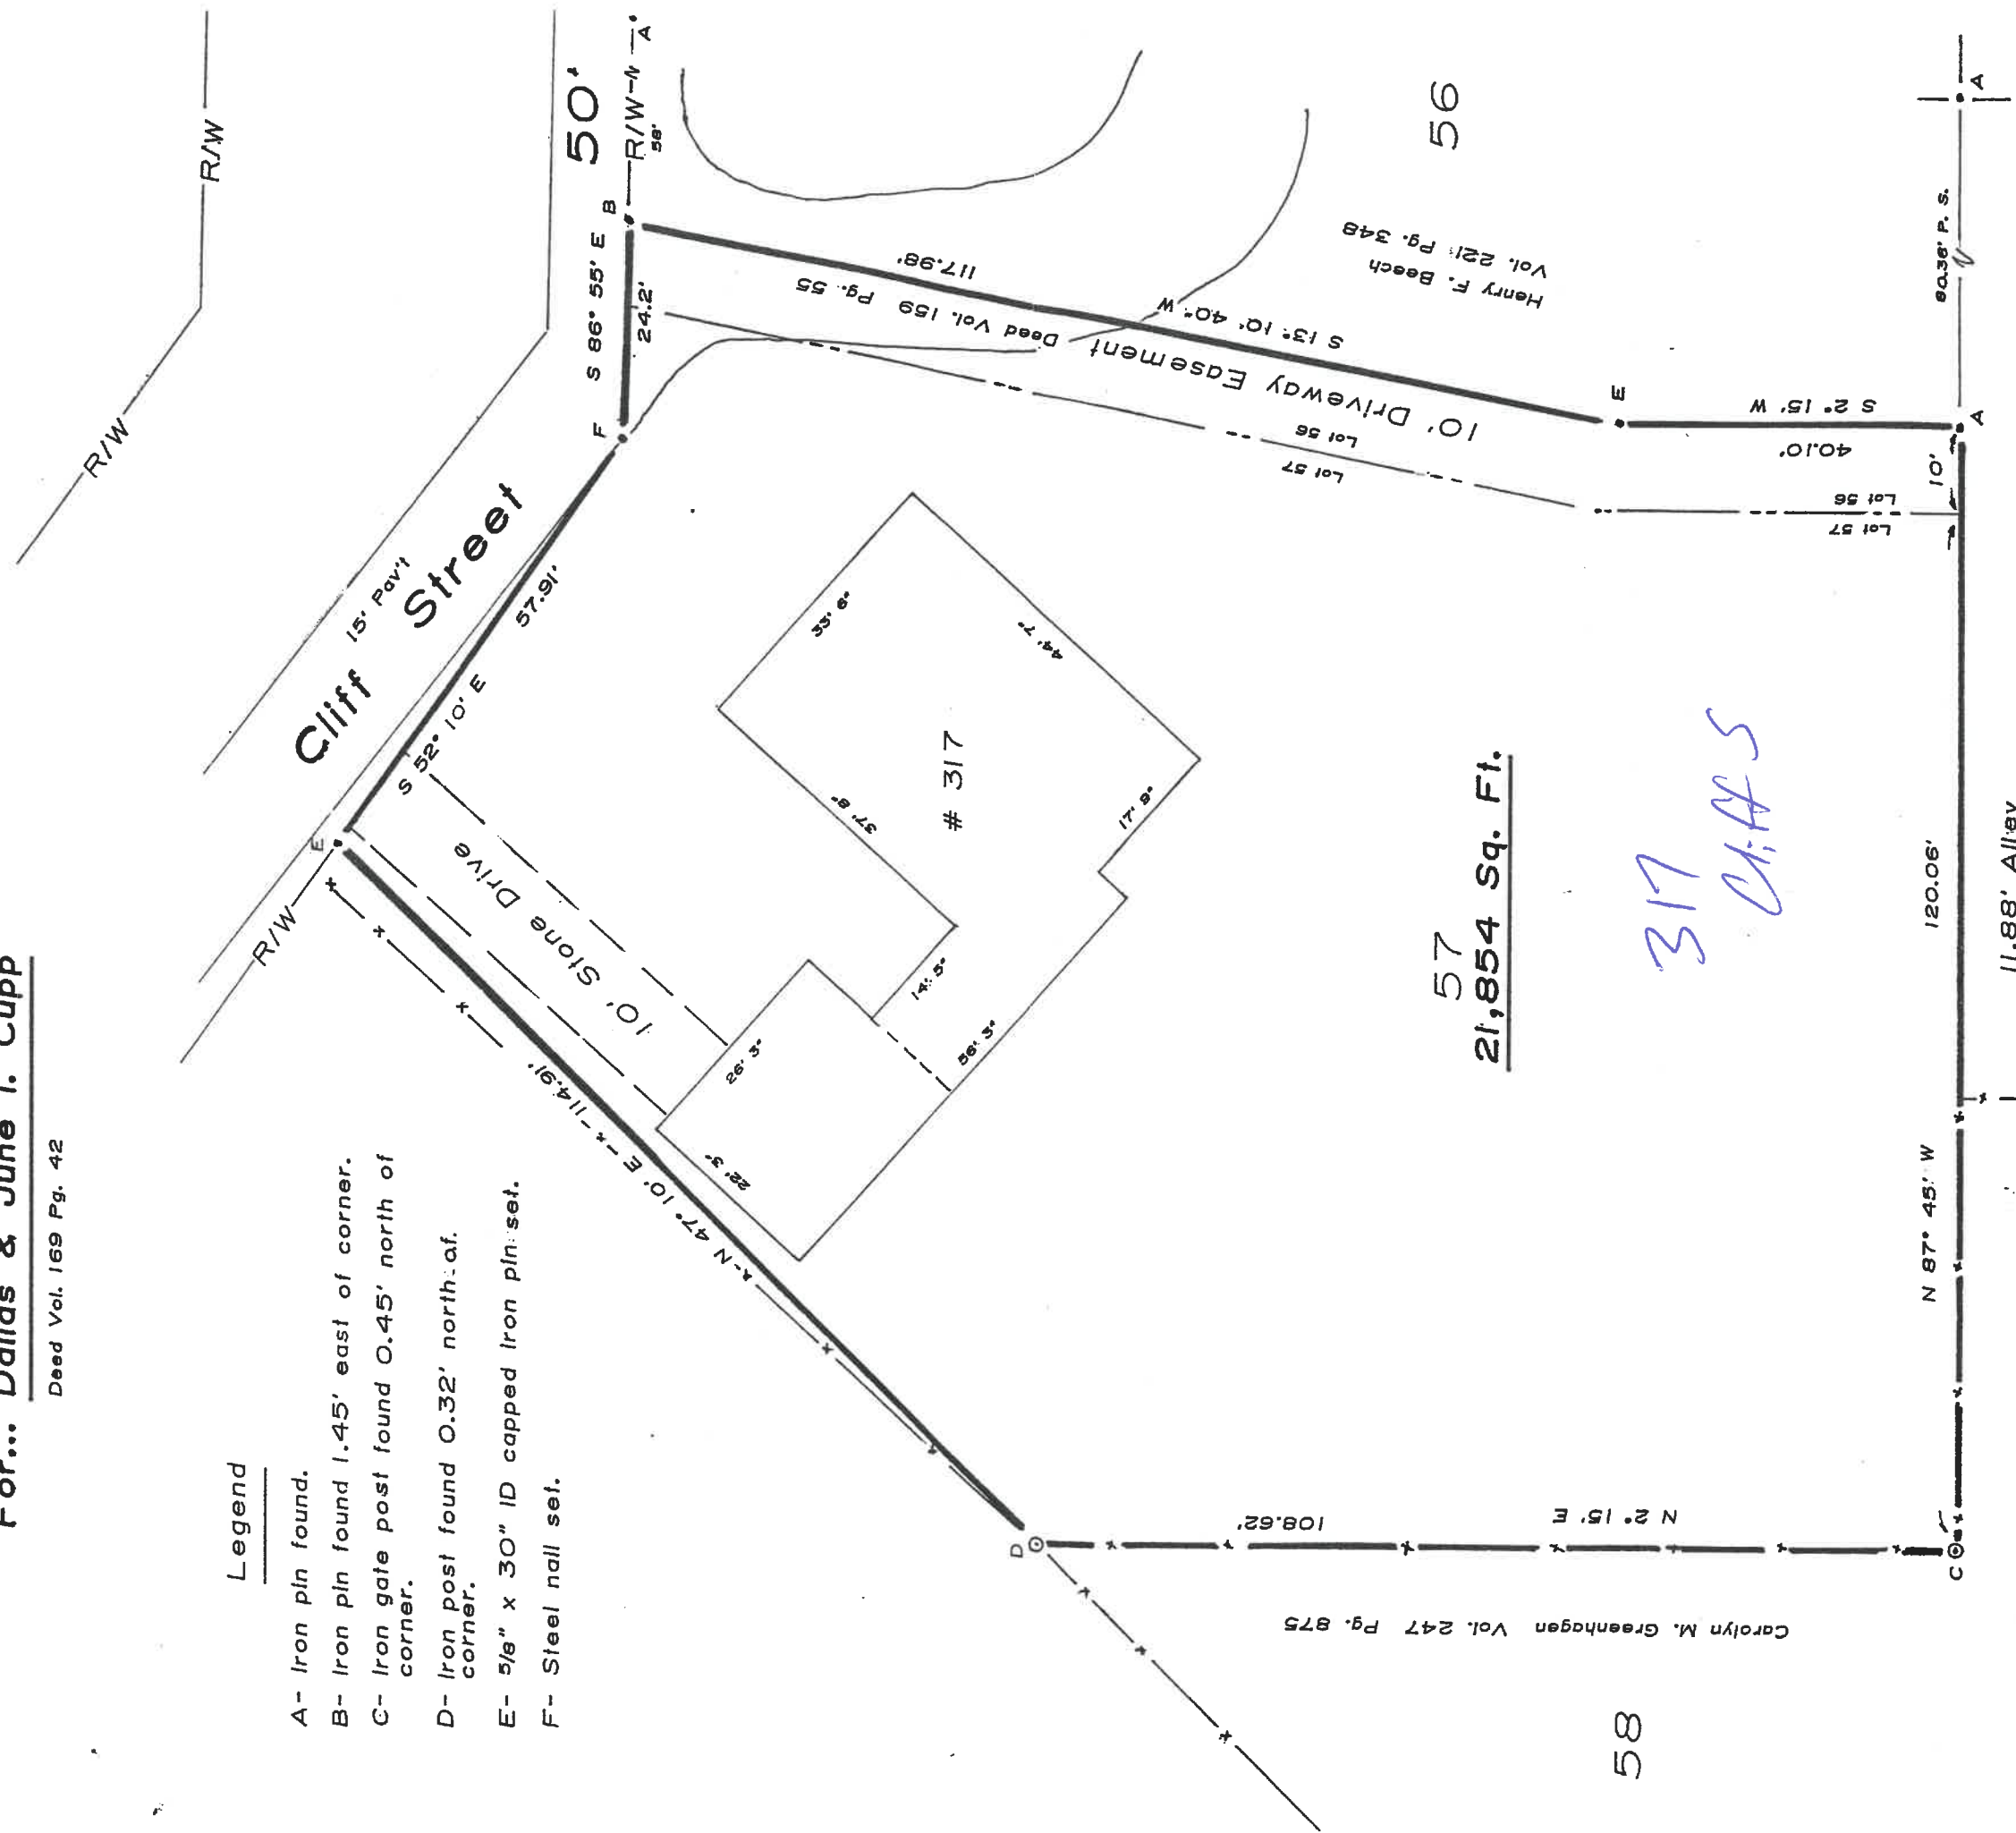

58

317
Cliff S

57
21,854 Sq. Ft.

Greenhagen
Vol. 253 Pg. 7160

I hereby certify this survey and notes to be correct to the best of my knowledge.

[Signature]
 Thomas J. Henry
 Registered Surveyor No. 6787
 February 12, 1996

Franklin Mitchell
Vol. 221 Pg. 722

Tanner Cramer
Vol. 242 Pg. 658

11.88' Alley

N 87° 45' W 120.06'

40.10'
S 2° 15' W

Henry F. Beach
Vol. 221 Pg. 348

Deed Vol. 159 Pg. 55

Carolyn M. Greenhagen Vol. 247 Pg. 875