




SECTION AA

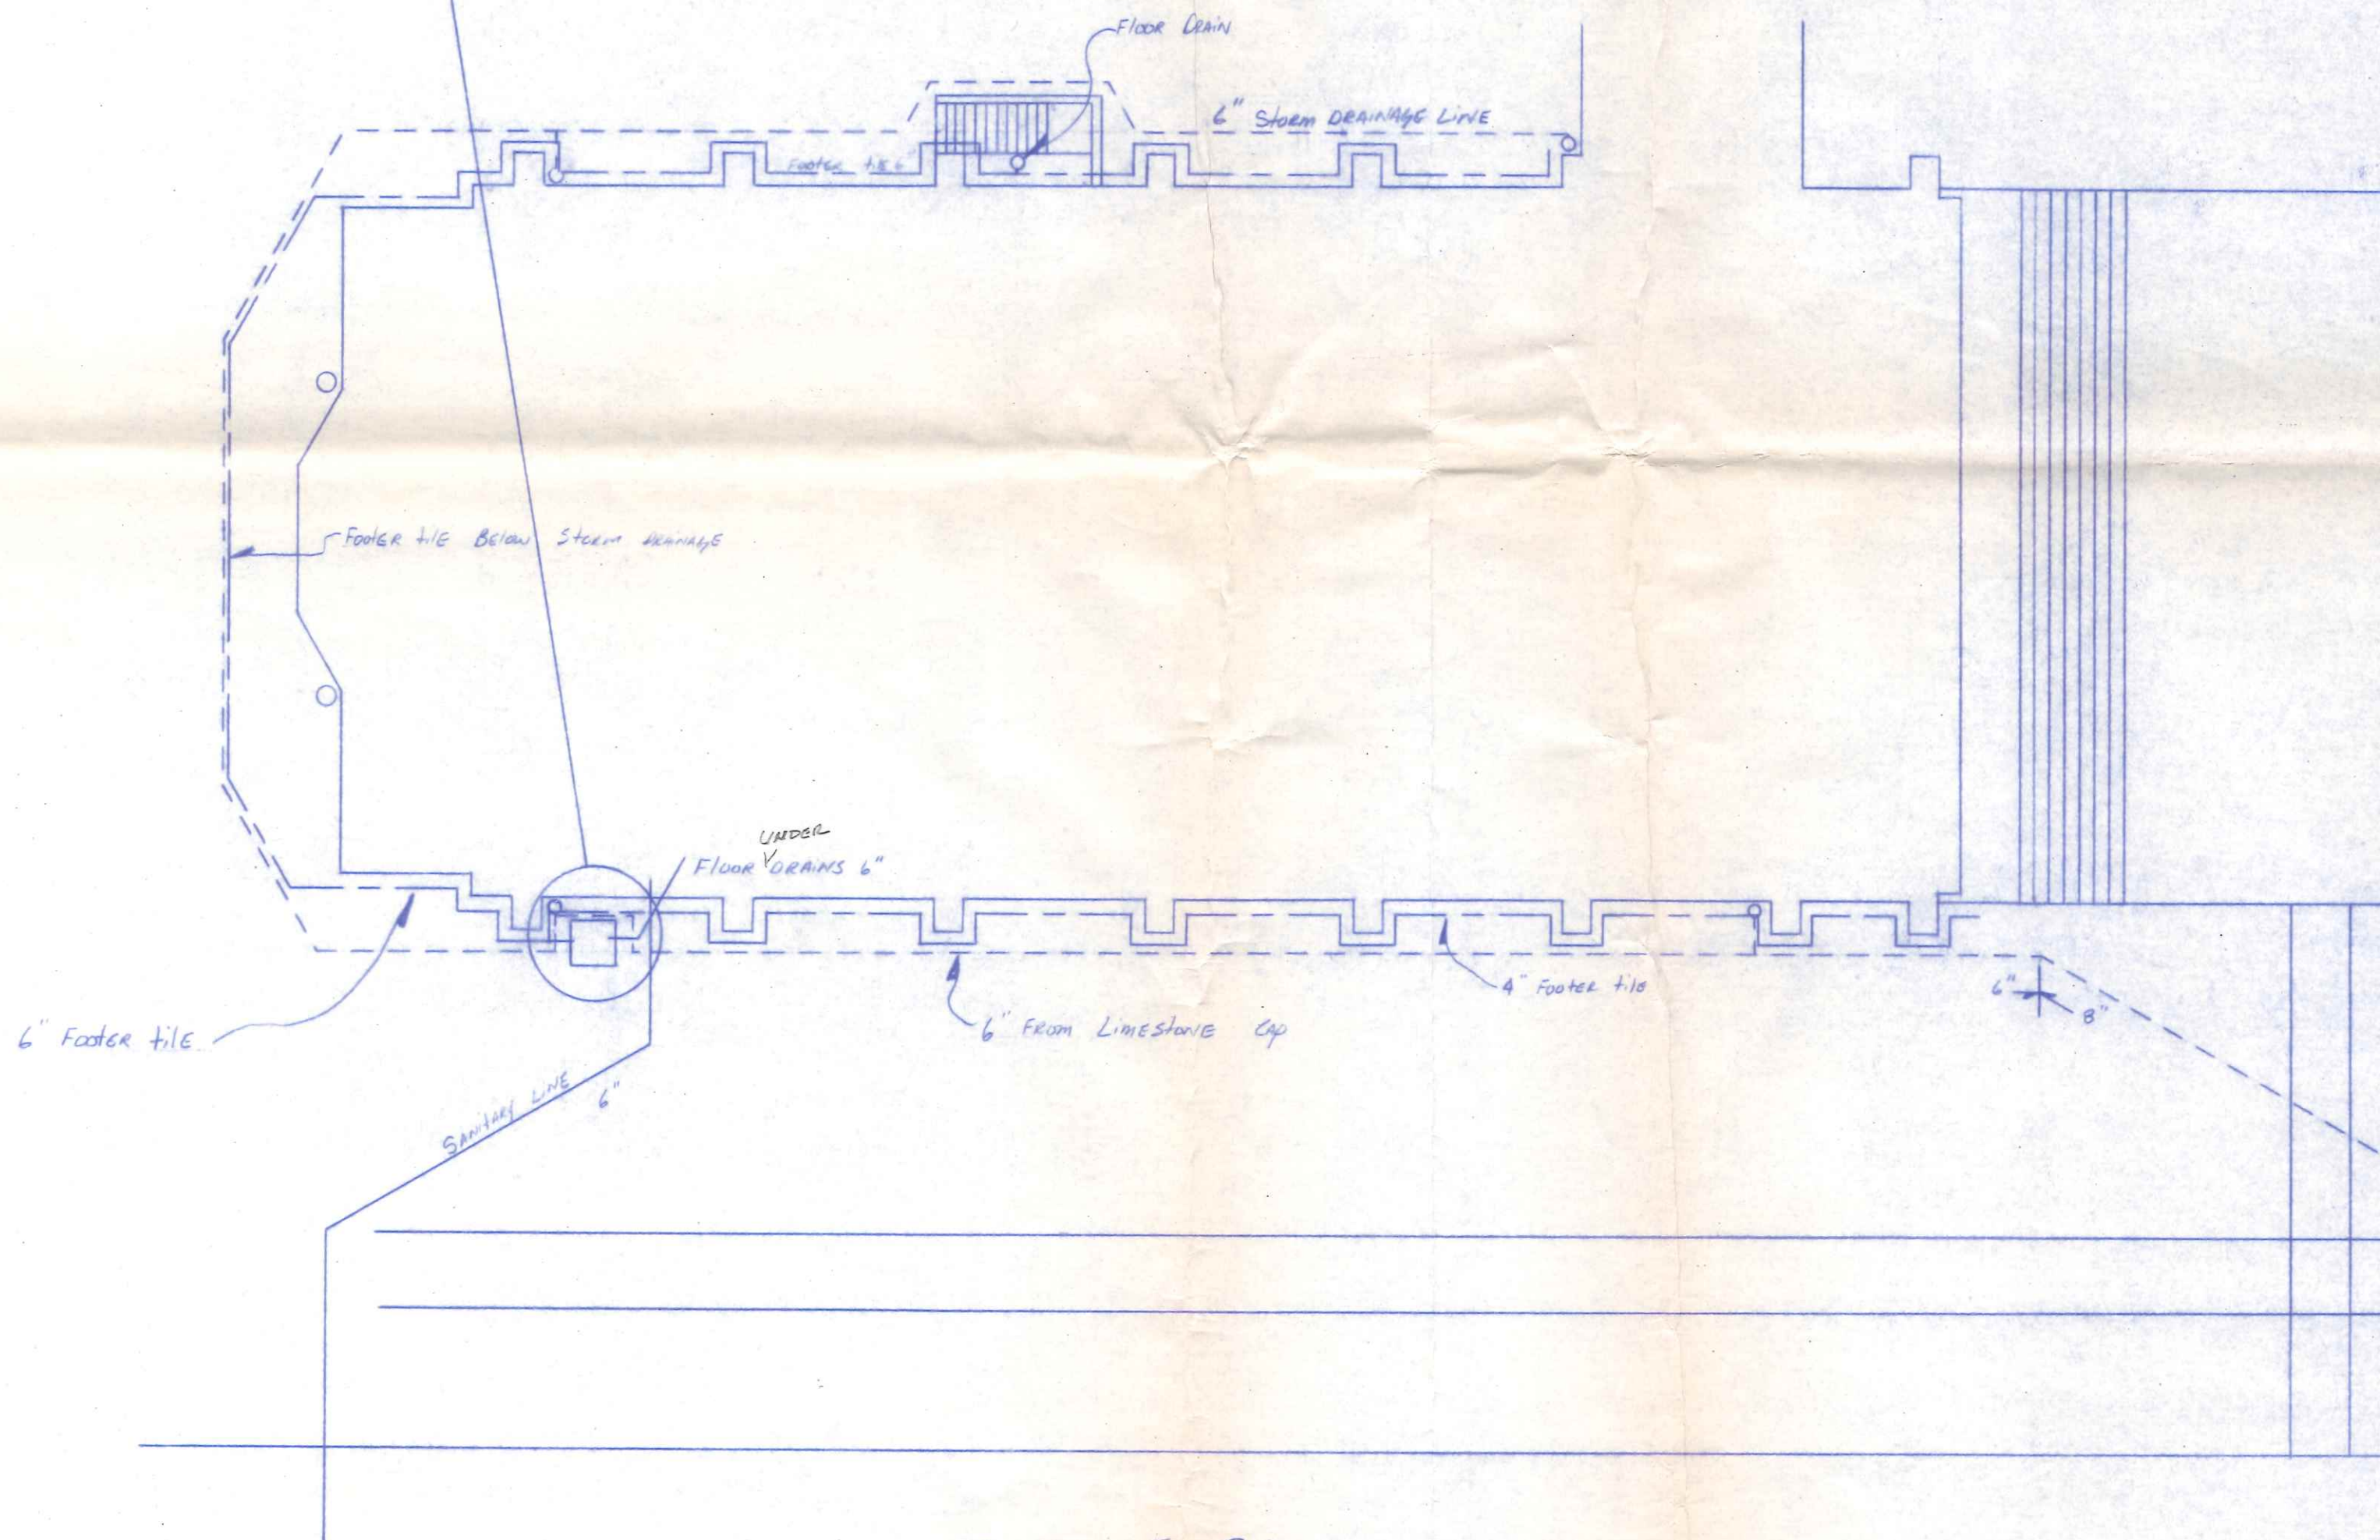


← E Clinton →

221 E Clinton

St. Augustine Church		
SCALE 1" = 10'-0"	DATE 11-3-86	SC.
By MEL LANZER CO., GEN. CONTR.		
FOUNDATION & DRAINAGE		A-1

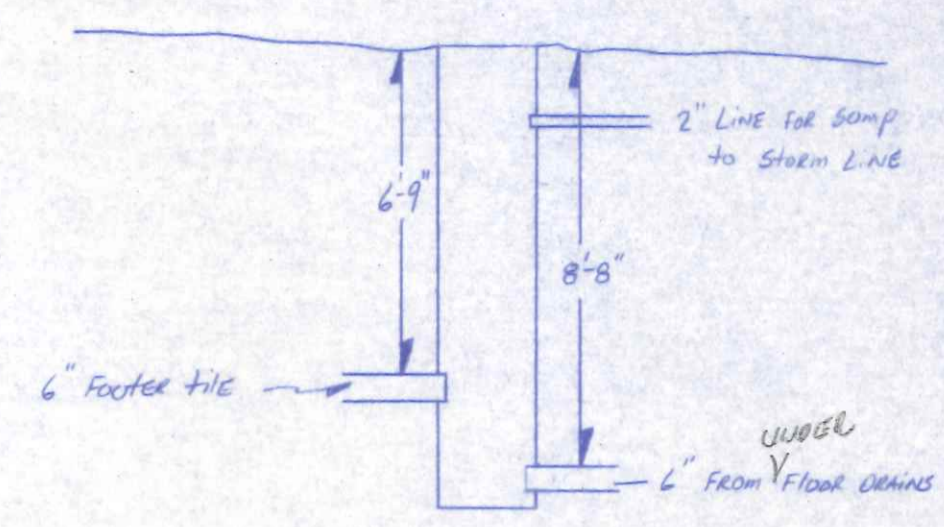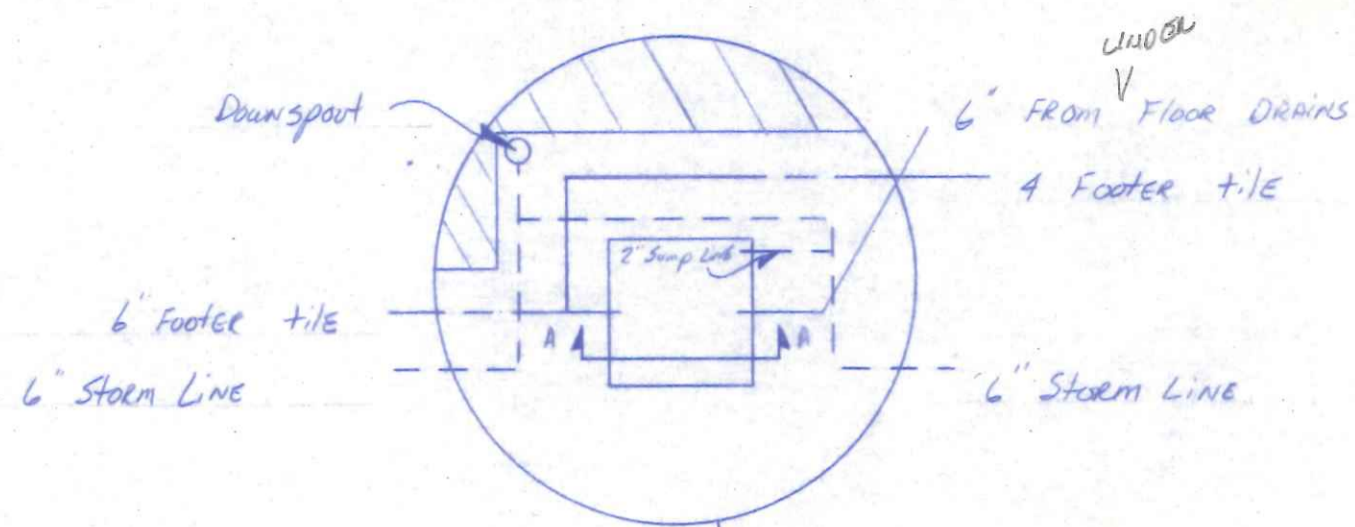

SECTION AA

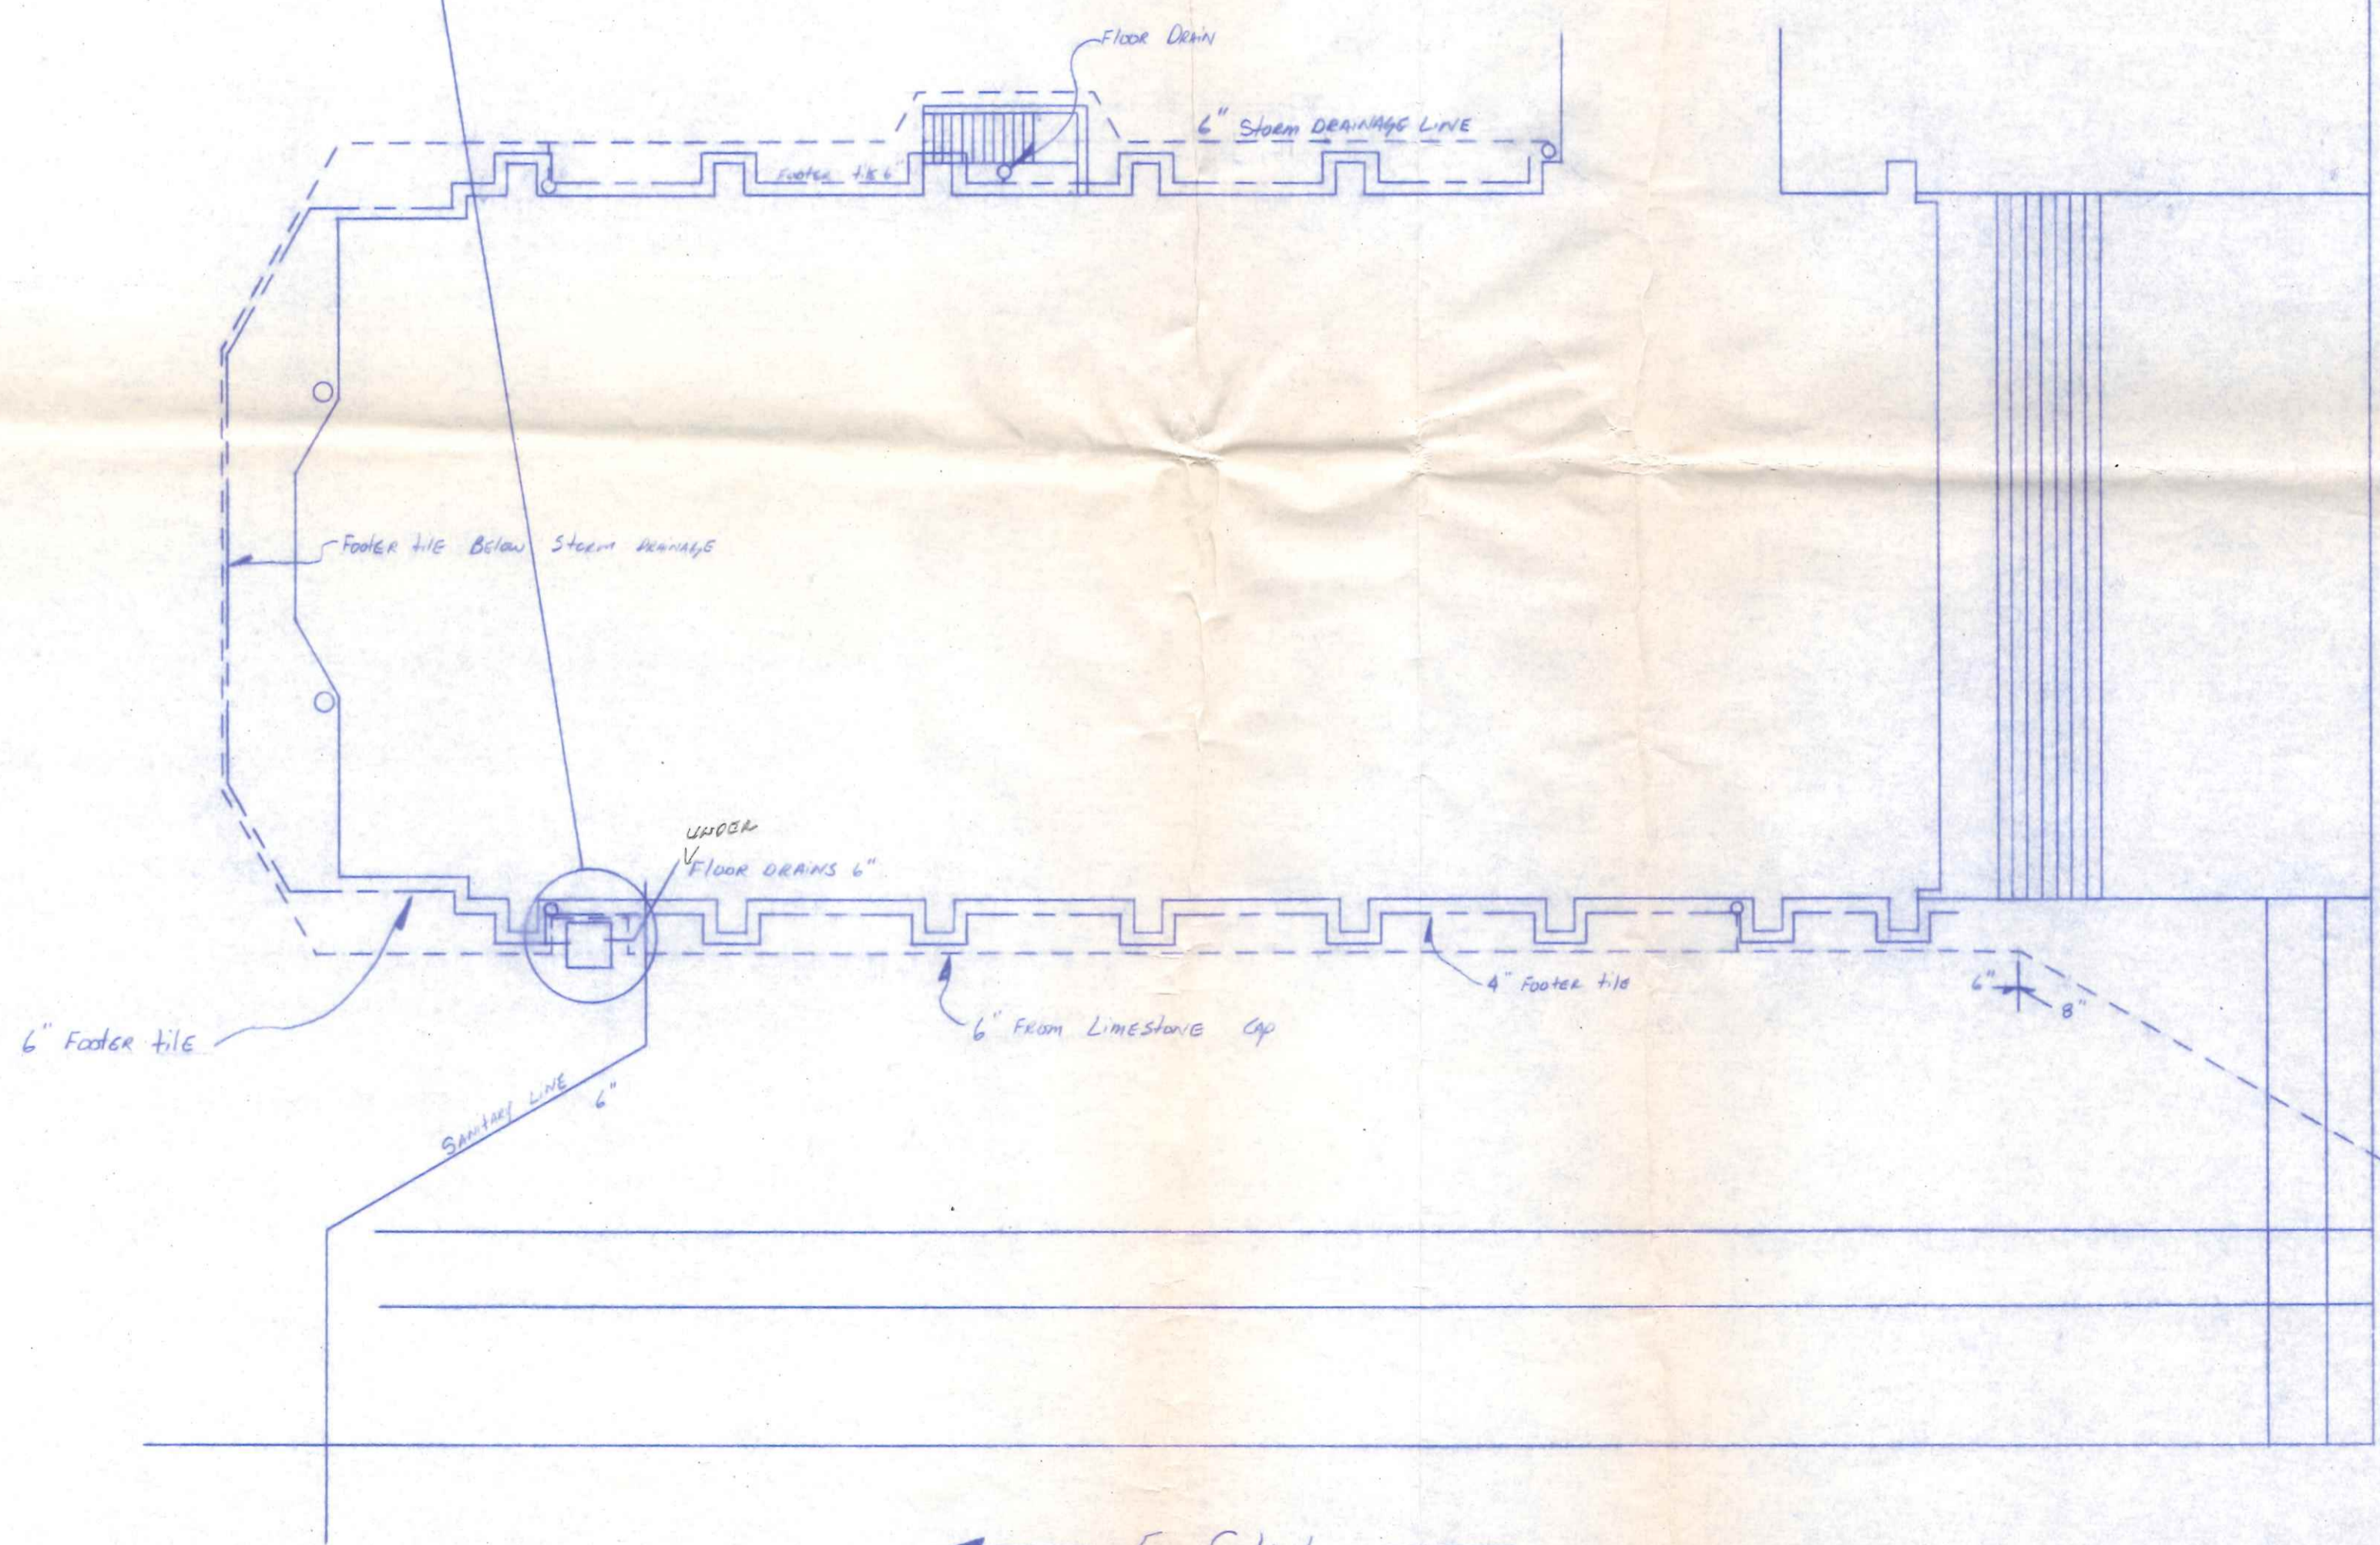

← E Clinton →

St. Augustine Church		
SCALE 1" = 10'-0"	DATE 11-3-86	BY SC.
by MEL LANZER CO., GENL. CONTR.		
FOUNDATION & DRAINAGE		A-1