



FOUNDATION

BLUE RIDGE HOMES INC.  
TOLEDO OHIO


303 E. Clinton  
DATE 11-29-08 SHEET OF  
SCALE 3/16" = 1'-0"  
JOB # 2107  
DRAWN BY E.H.  
CUB. DP

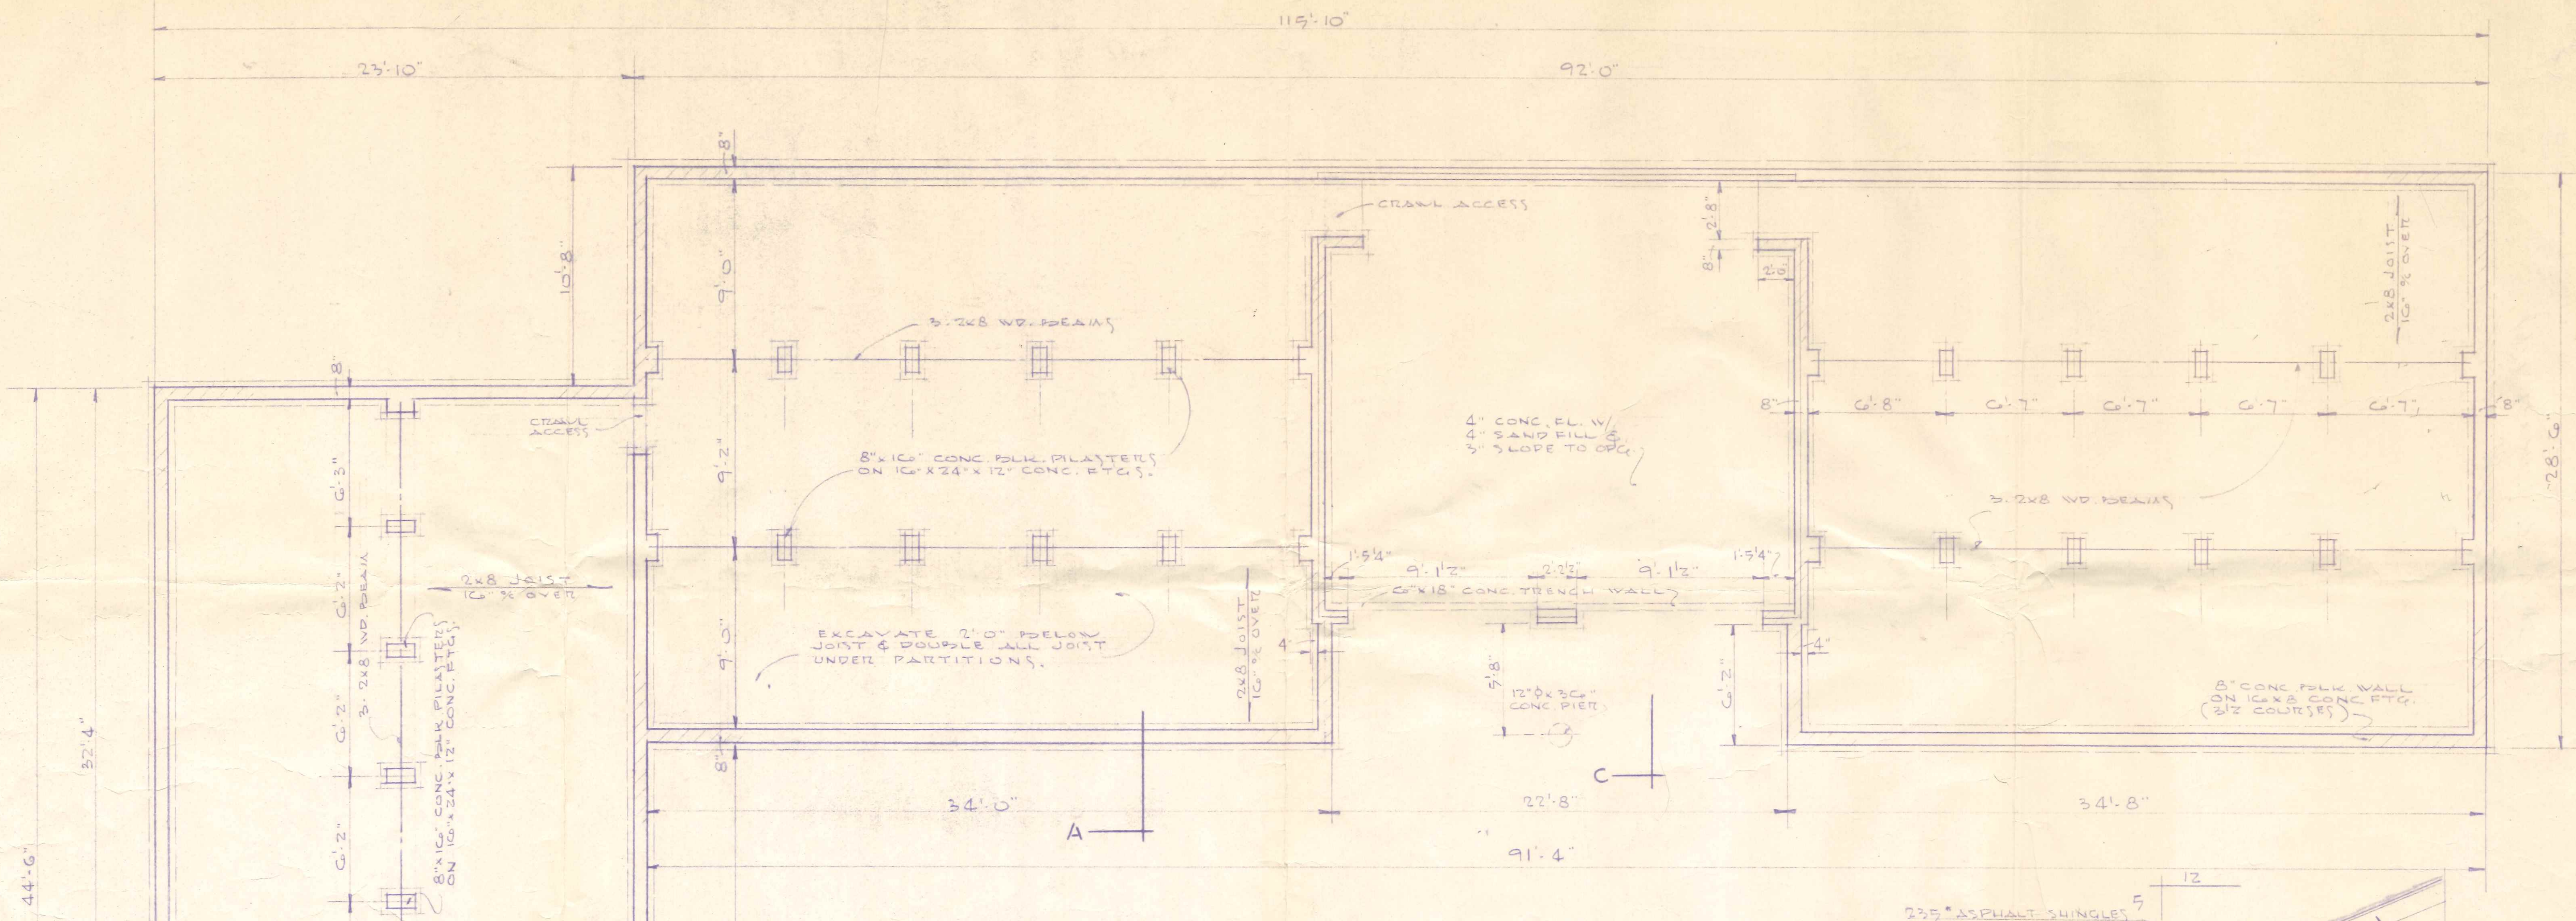


F O U N D A T I O N P L A N  
SCALE 4" = 1' 0"

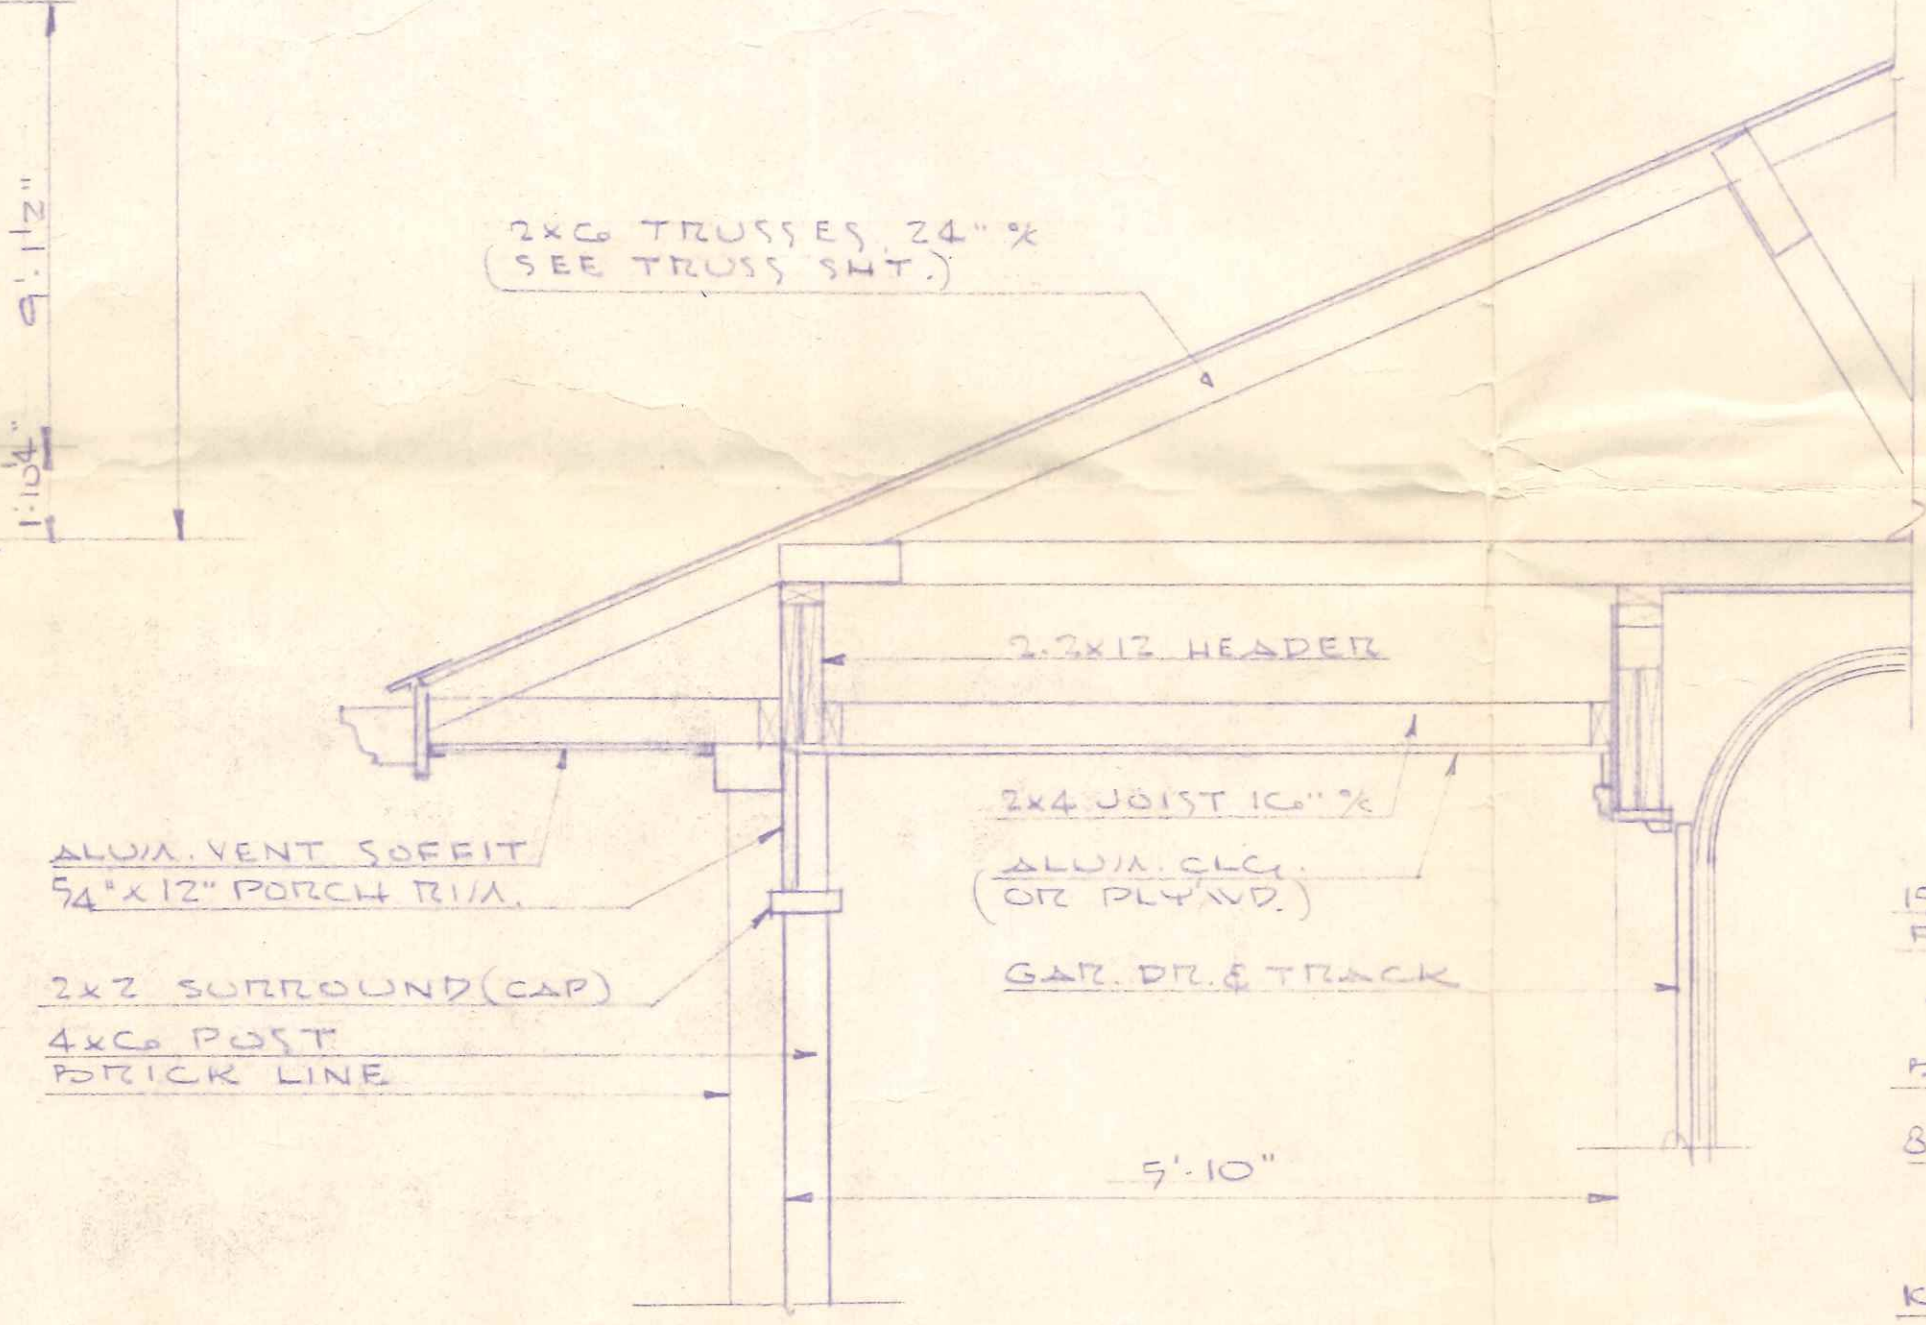

S E C T I O N - " C "

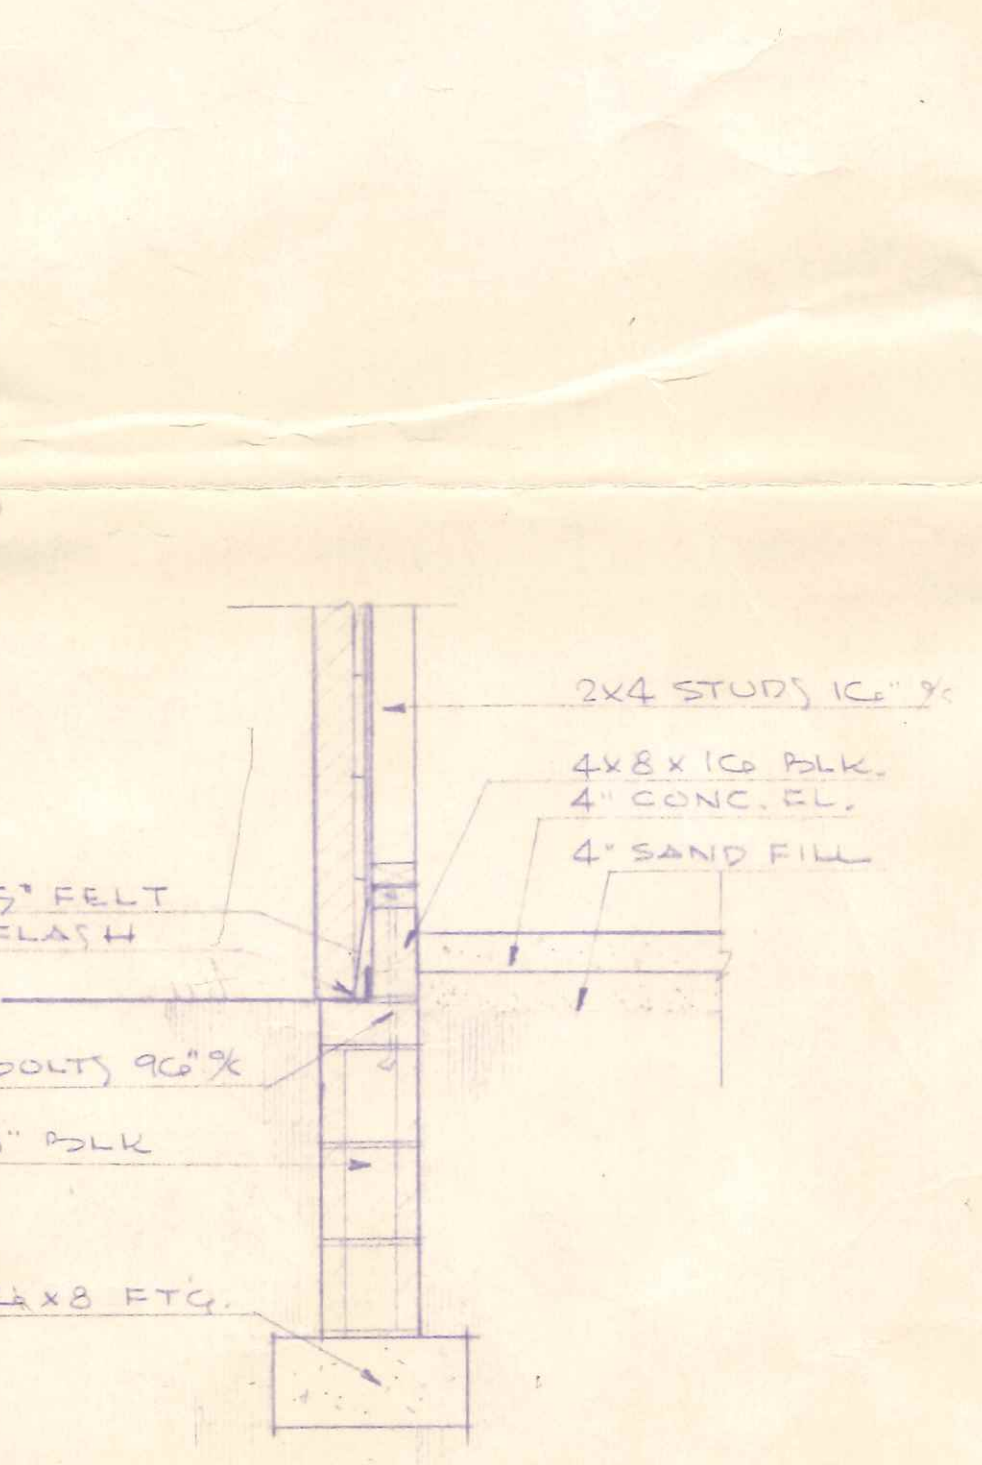

G A B L E S E C - " B "

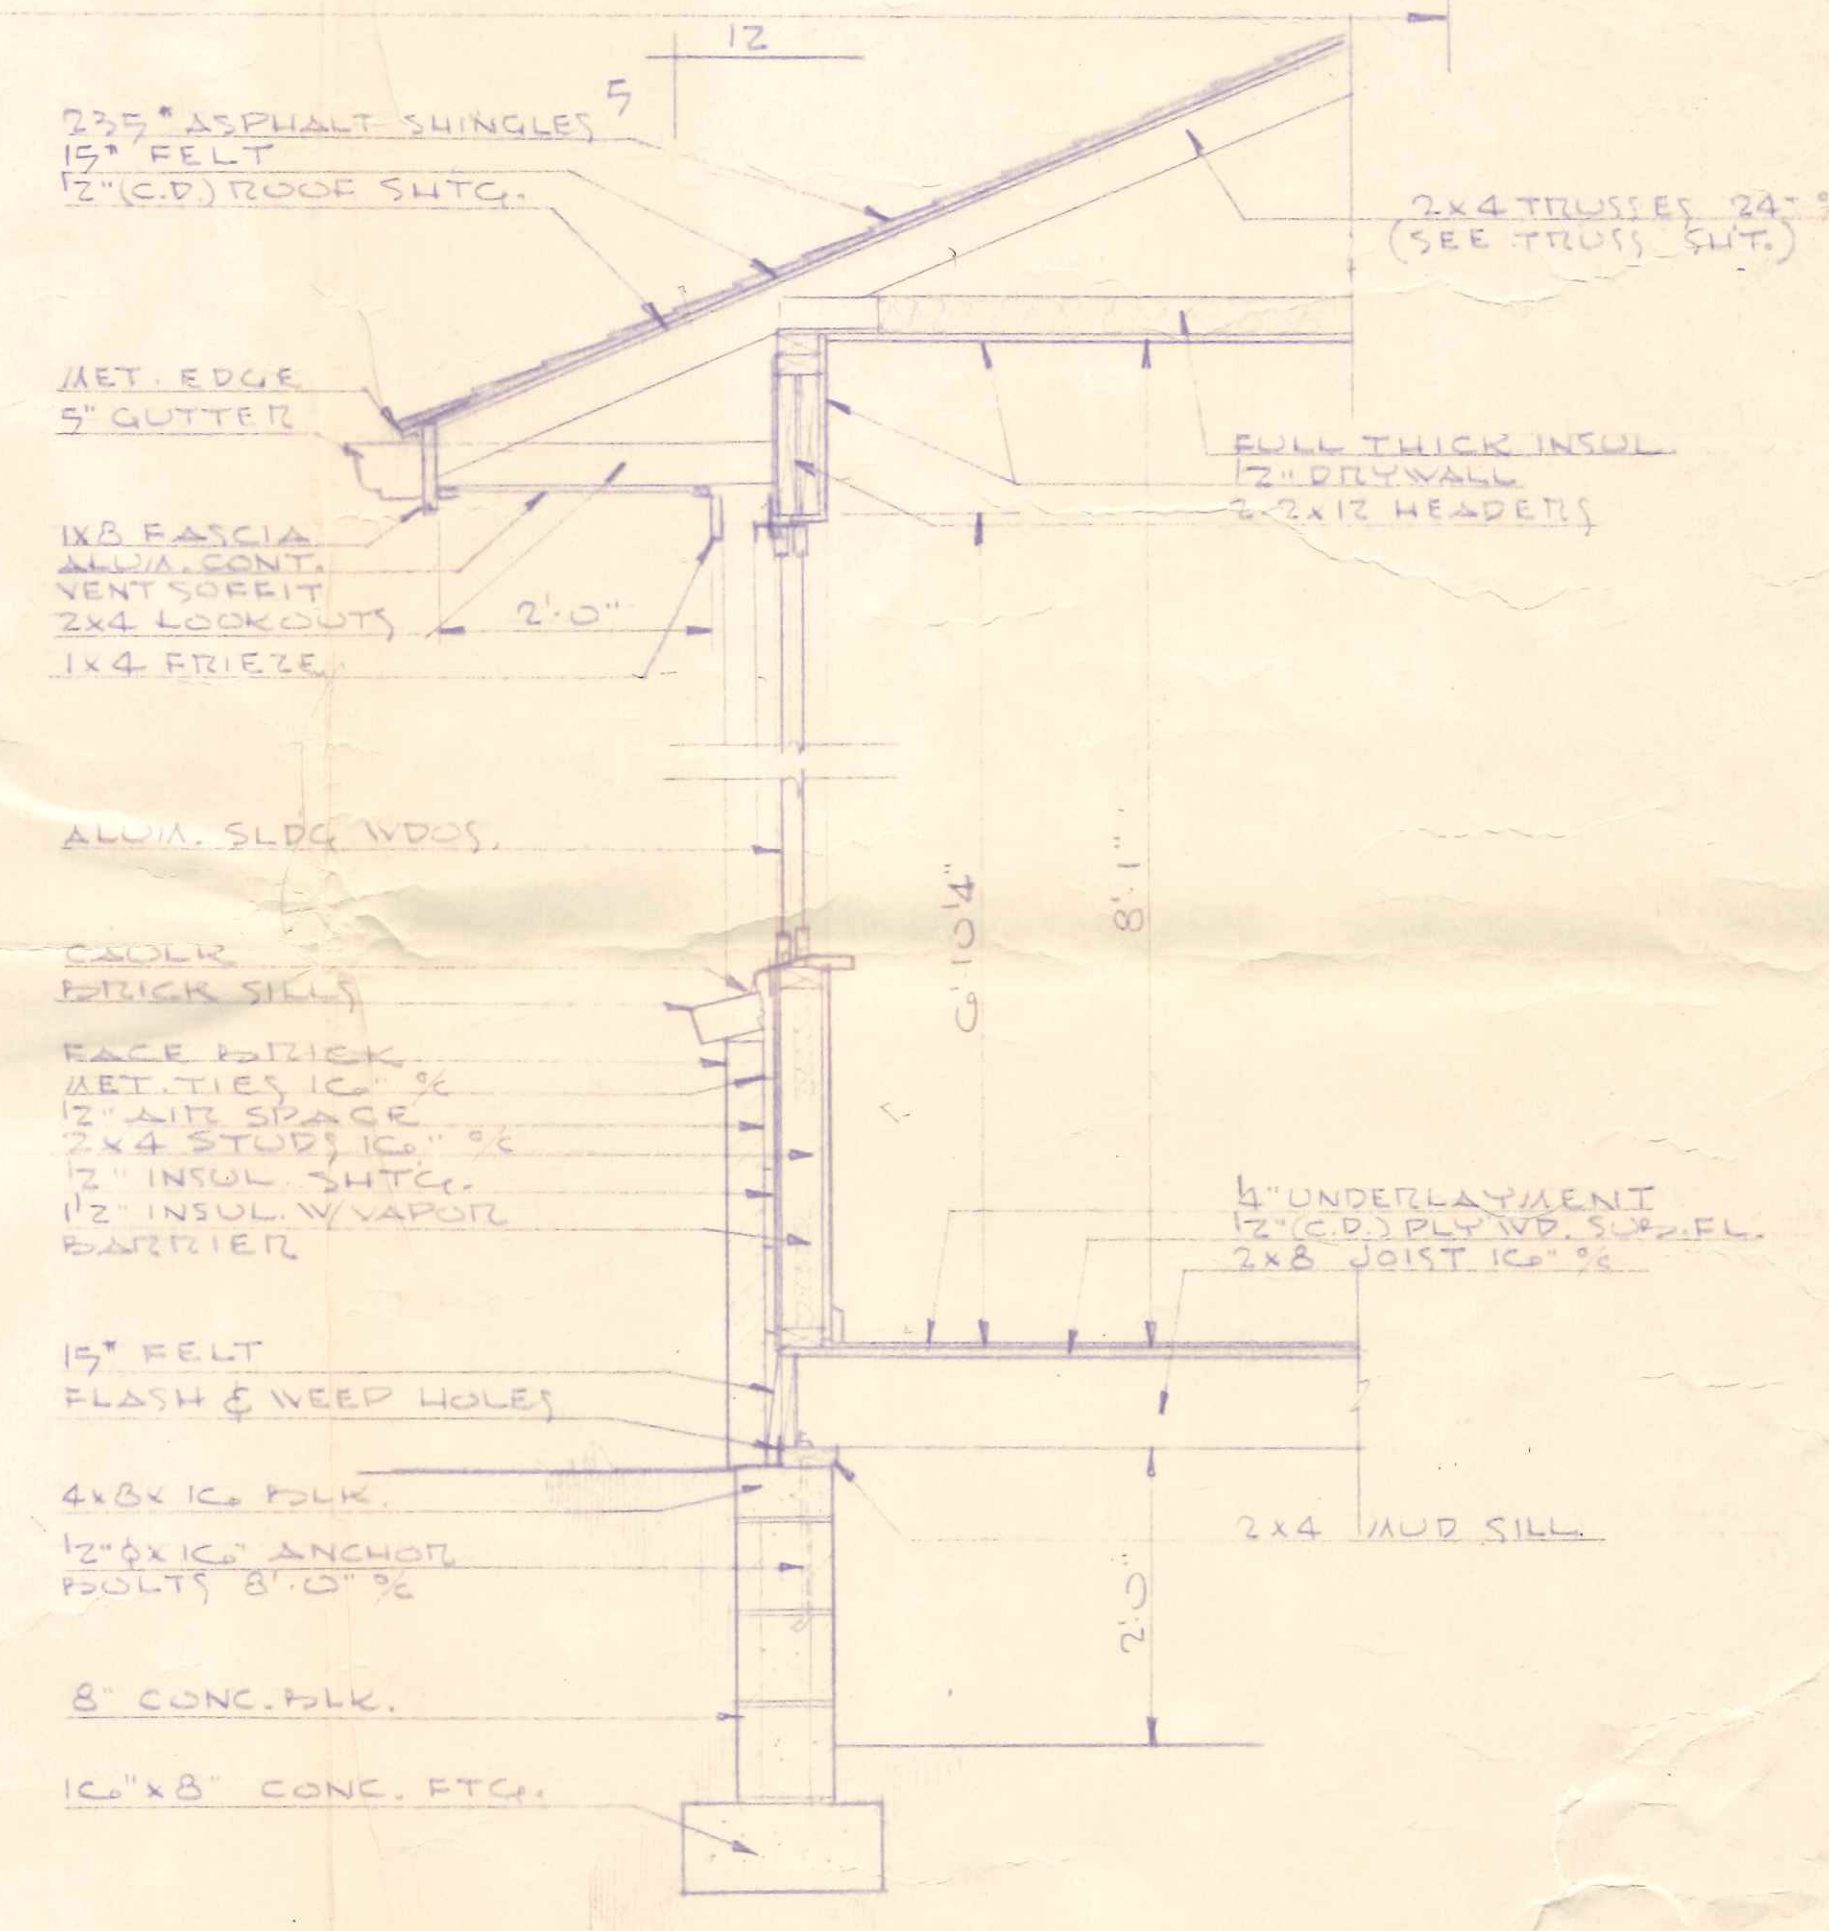

C R O S S S E C T I O N - " A "