


220 W. Clinton  
2

PARKING CRITERIA

PARKING SPACES EXISTING	24
PARKING SPACES PROPOSED	32
PARKING SPACES REQUIRED	21

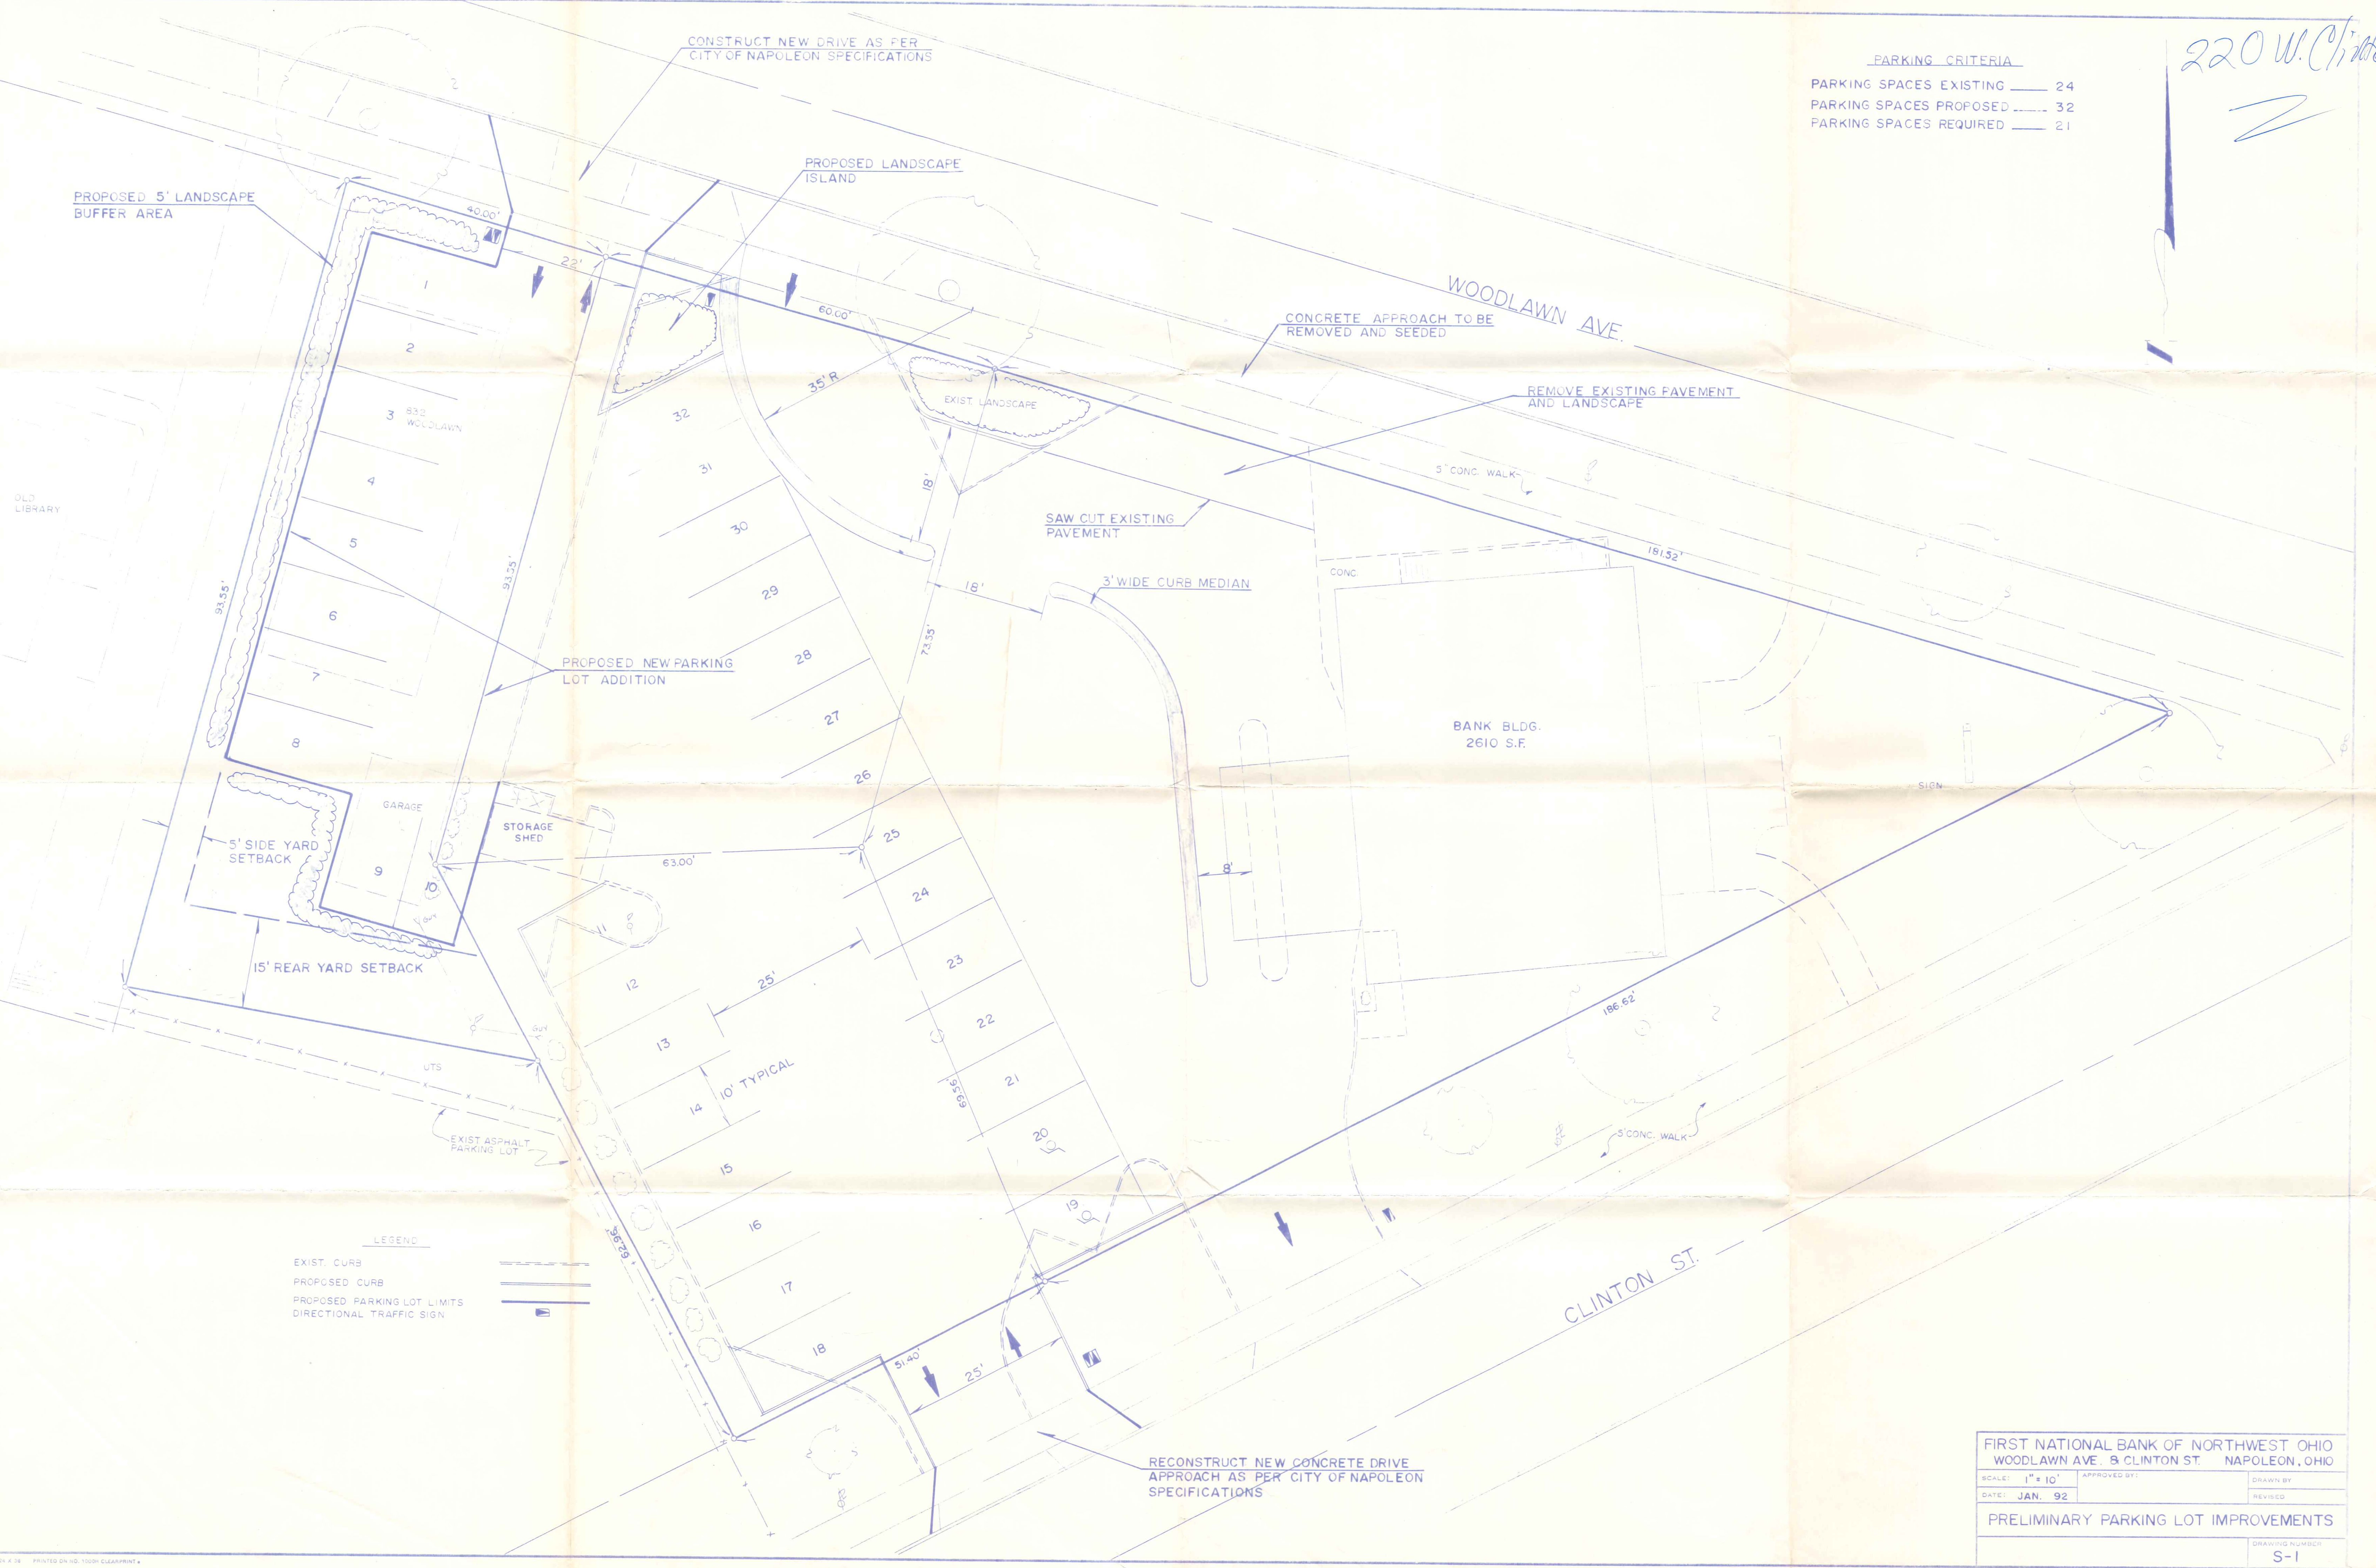

LEGEND

EXIST. CURB	---
PROPOSED CURB	====
PROPOSED PARKING LOT LIMITS	=====
DIRECTIONAL TRAFFIC SIGN	▶

RECONSTRUCT NEW CONCRETE DRIVE APPROACH AS PER CITY OF NAPOLEON SPECIFICATIONS

FIRST NATIONAL BANK OF NORTHWEST OHIO WOODLAWN AVE. & CLINTON ST. NAPOLEON, OHIO	
SCALE: 1" = 10'	APPROVED BY:
DATE: JAN. 92	REVISIONS:
PRELIMINARY PARKING LOT IMPROVEMENTS	
DRAWING NUMBER S-1	