

DO NOT WRITE WITHIN BOXED AREA.
For Engineering Office Use Only.

**CITY OF NAPOLEON
ENGINEERING DEPARTMENT**

APPLICATION for SIGN PERMIT

Owner's Name First National Bank Northwest, Ohio
(Please Print or Type)

Address _____

Builder Enterprise Sign Systems RR#1 Paulding Oh 45879
Address _____ Tel _____

Permit No.	<u>00542</u>
Issued	_____
By	_____
Estimated Cost	<u>\$2600.00</u>
Base Fee	<u>5.00</u>
Add	<u>7.20</u>
Total Fee	<u>12.20</u>

- SIGN BILLBOARD AWNING MARQUEE

Location of Project: _____

Additional Information: face change + building letters

Dimensions 6' x 10' @ 30 Letters @ 1' x 1' = 30 sqft Square Feet 90 sq ft

Date 1-24-91

Signature of Applicant _____

Application Must Be Accompanied with Sketch and Description of Proposed Installation
Base Fee \$5.00 plus \$.08 Per Sq. Ft. Estimated Cost \$ _____ .00

**PAID
JAN 24 1991
CITY OF NAPOLEON**

5.00	90
60 x 2 = 120	<u>0</u>
	<u>7.20</u>



*220
w. Clinton*

Sketch of Proposed SIGN
also provide a Location Map
on back

1ST NATB (QTY -1) 1/4" ALUM. PLATE LETTERS (CLEAR UNMODIFIED) BY SPANSTER & LOGO W/ 1/4" STANDOFF (SEE HSC)

220 W. Clinton


7-27-92

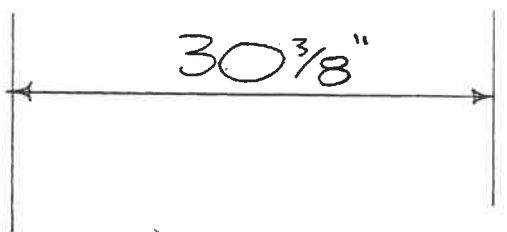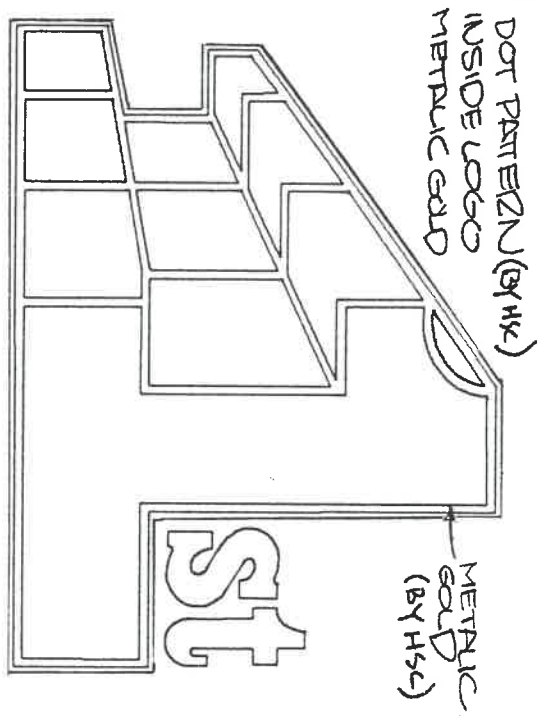

NOTE: 1 1/2" LONG STUDS
ALL IN LINE
PATTERN W/ LETTERS

58"

First National Bank
Northwest Ohio

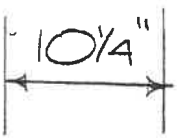

107 1/2"


Harmon Sign
Since 1937

7844 W. Central Ave. Toledo, Ohio 43617

CLIENT 1ST. NAT. BANK OF N.W. OHIO	SALESMAN D. BRINK	SCALE 1" = 1'-0"	REVISIONS 3-31-92
LOCATION MONTPELIER OHIO	DATE 4-3-92	DRAWN BY S.K.	APPROVED BY
This Design And Engineering is Submitted As Our Proposal And Is To Remain Our Property Exclusively Until Accepted And Approved By Purchase.			22822 © COPYRIGHT 1990

97822
 JOB FIRST
 NATIONAL BANK
 LOCATION
 SCALE 1/4" = 1'-0"
 FILE
 1st REV 30
 2nd REV 31
 3rd REV 30
 DRAWN BY
 SALESMAN
 DATE
 6-30-92
 REVISIONS
 7-17-92
 APPROVED BY

The Design And Engineering is Submitted
 As Our Proposed And is to Remain Our
 Property. Evidently Used Accepted
 And Approved By Purchaser
 Harmon Sign
 SINCE 1937
 7841 W. Central Ave., Toledo, Ohio 43617

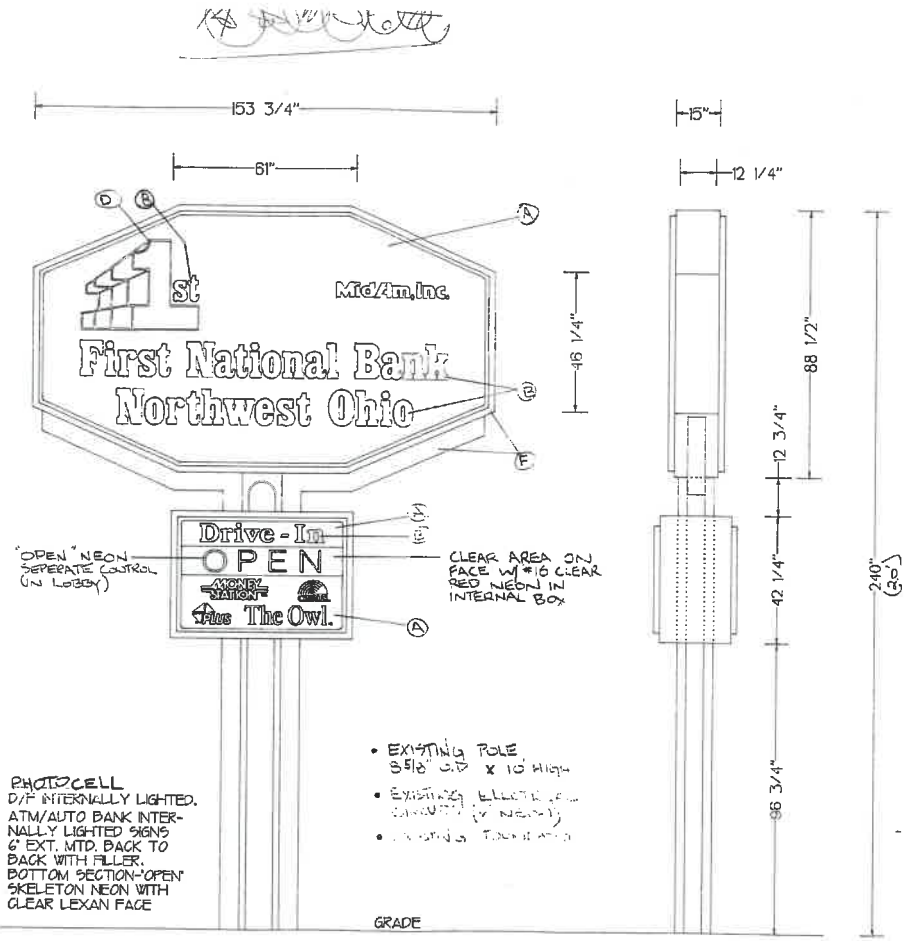

MAIN ID. FACE — PAW EMBOSSED
 CLEAR SQ. LEXAN FAY
 BACK SPRAYED

"DRIVE-IN" FACE — PAW FLAT
 CLEAR SQ. LEXAN FAY
 BACK SPRAYED


GRAPHICS COLORS	STRUCTURE COLORS
A CREAM	F BLACK ANODIC
B LACYL 450-B BLUE	G _____
C _____	H _____
D METALLIC VINYL	I _____
E _____	J _____

MIDAM, INC. — "MID" - 230-37 OLYMPIC BLU
 "AM" - 230-43 LT. TOMATO RE
 "INC." - 230-57 OLYMPIC BLU

"MONEY" - 230-26 GREEN
 "STATION" - WHITE W/ BLACK OUTLINE 1/8"
 "PLUS HOLD" - BLACK
 "CIRRUS" - 230-167 BLUE
 "THE OWL" - BLACK VINYL

TIM GREISER - SWITCH & TIMECLOCK

ORDER NO. 97822
 JOB FIRST NATIONAL
 LOCATION NAPOLÉON
 SCALE 1/2" = 1'-0"
 FILE 1ST NAT 33
 1ST NAT 34
 1ST LOGO
 DRAWN BY T. BORTSELMAN
 SALESMAN P. BRINK
 DATE 6-20-92
 REVISIONS 7-17-92
 APPROVED BY
 The Design And Engineering Is Submitted As Our Proposal And Is To Remain Our Property Exclusively Until Accepted And Approved By Purchase
 Harmon Sign Since 1937
 7844 W. Central Ave., Toledo, Ohio 43617

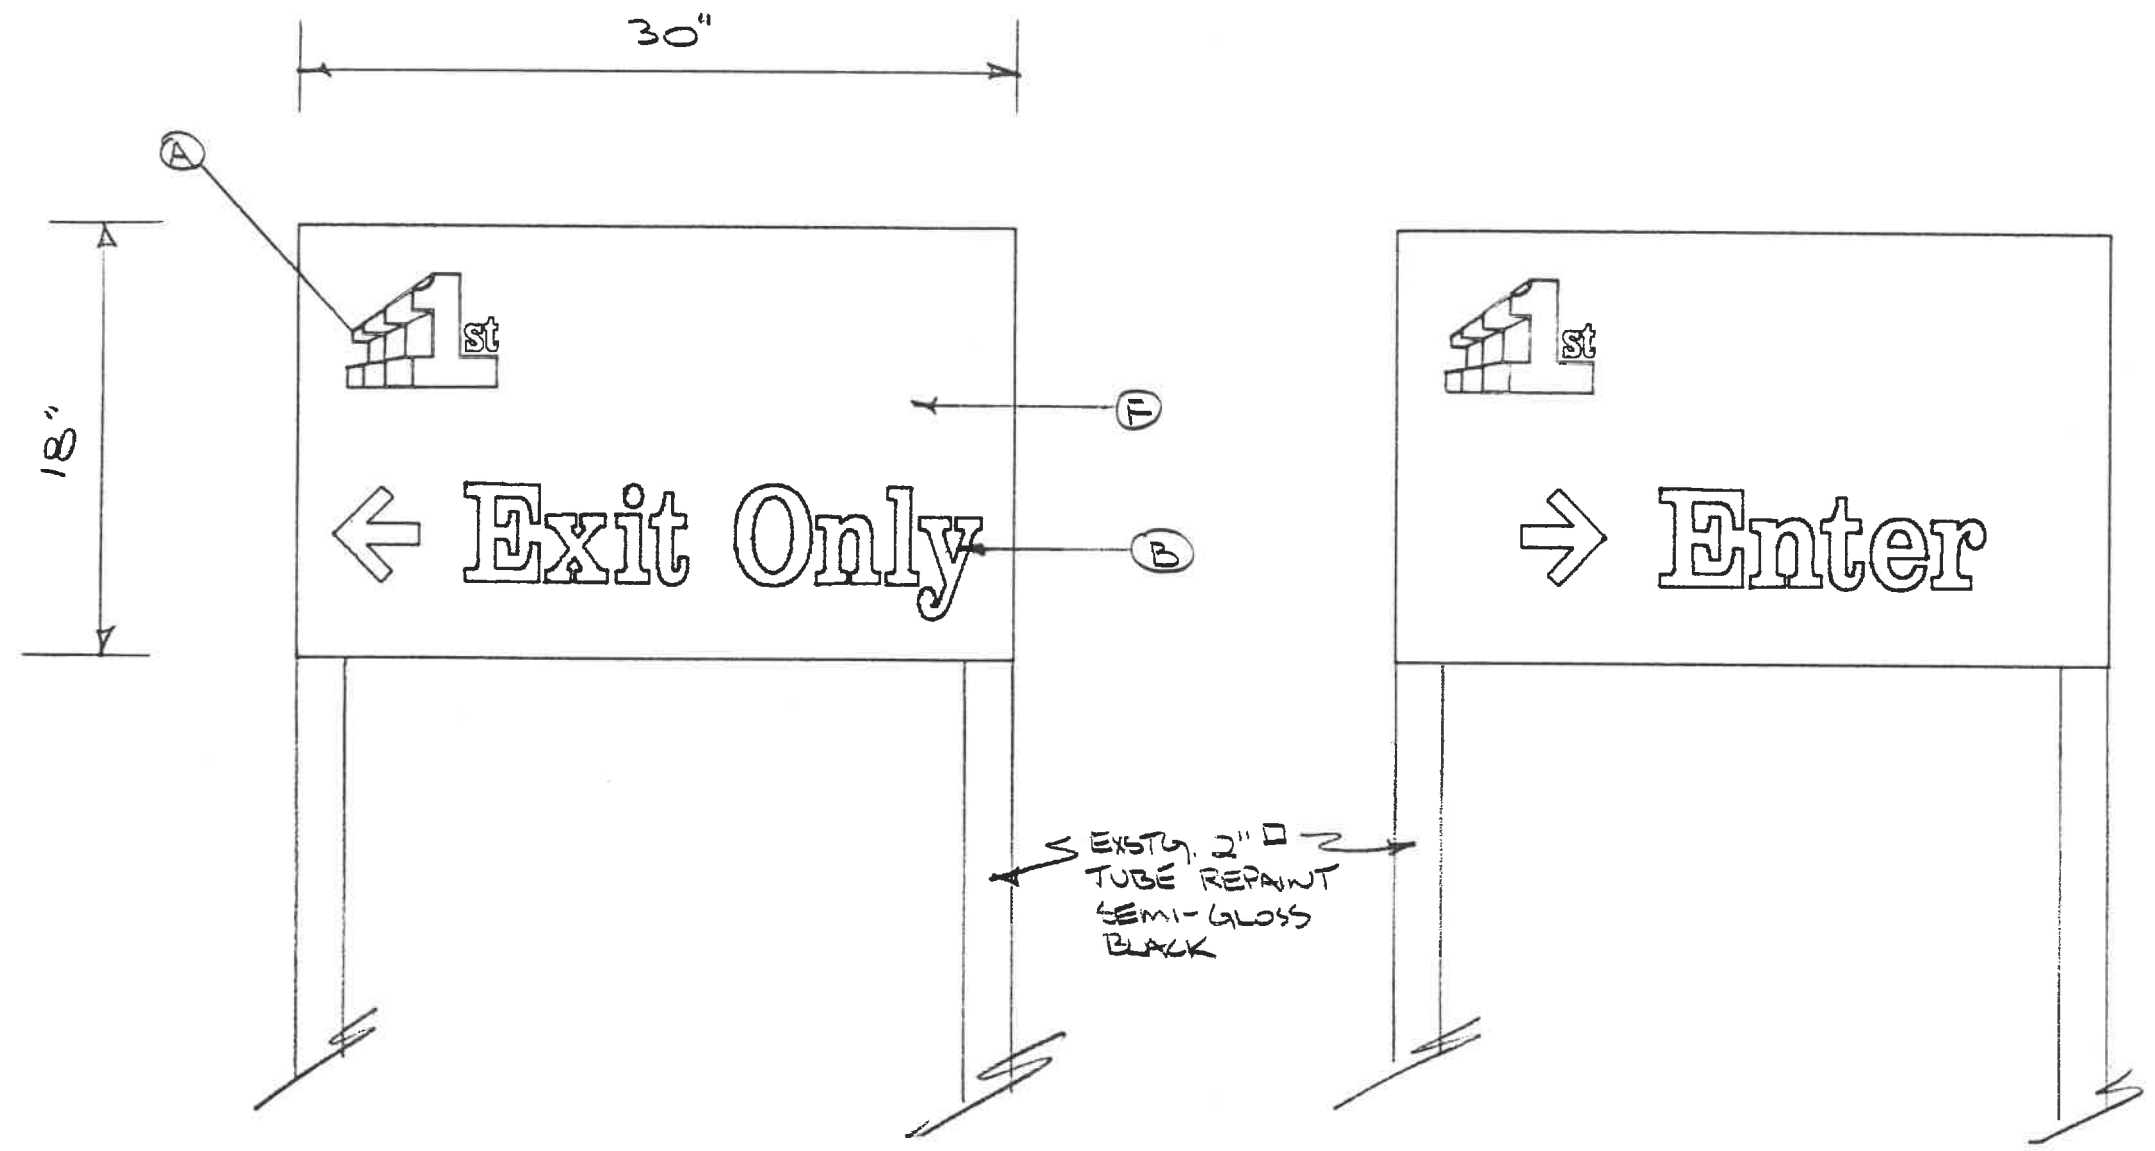

RESKIN EXSTG. DIRECTIONALS D/F


QTY. - 1 OF EACH
 REMOVE EXISTING SKIN
 RESKIN W/ .040 ALUM.

GRAPHICS COLORS		STRUCTURE COLORS	
A	REFLECTIVE GOLD VINYL	F	.040 BLACK ALUM.
B	REFLECTIVE WHITE VINYL	G	_____
C	_____	H	_____
D	_____	I	_____
E	_____	J	_____

220 W Clinton St

ORDER NO. 97822
 JOB FIRST NATIONAL
 LOCATION NAPOLION
 SCALE 3/8" = 1'-0"
 FILE 1ST NAT 30
 1ST NAT 31
 1ST LOG 10
 DRAWN BY T. BORSTENAU
 SALESMAN D. BRINK
 DATE 6-30-92
 REVISIONS 7-17-92
 APPROVED BY
 The Design And Engineering Is Submitted As Our Proposal And Is To Remain Our Property Exclusively Until Accepted And Approved By Purchase © copyright 1990
Harmon Sign
 Since 1937
 7844 W. Central Ave., Toledo, Ohio 43617

Handwritten signature

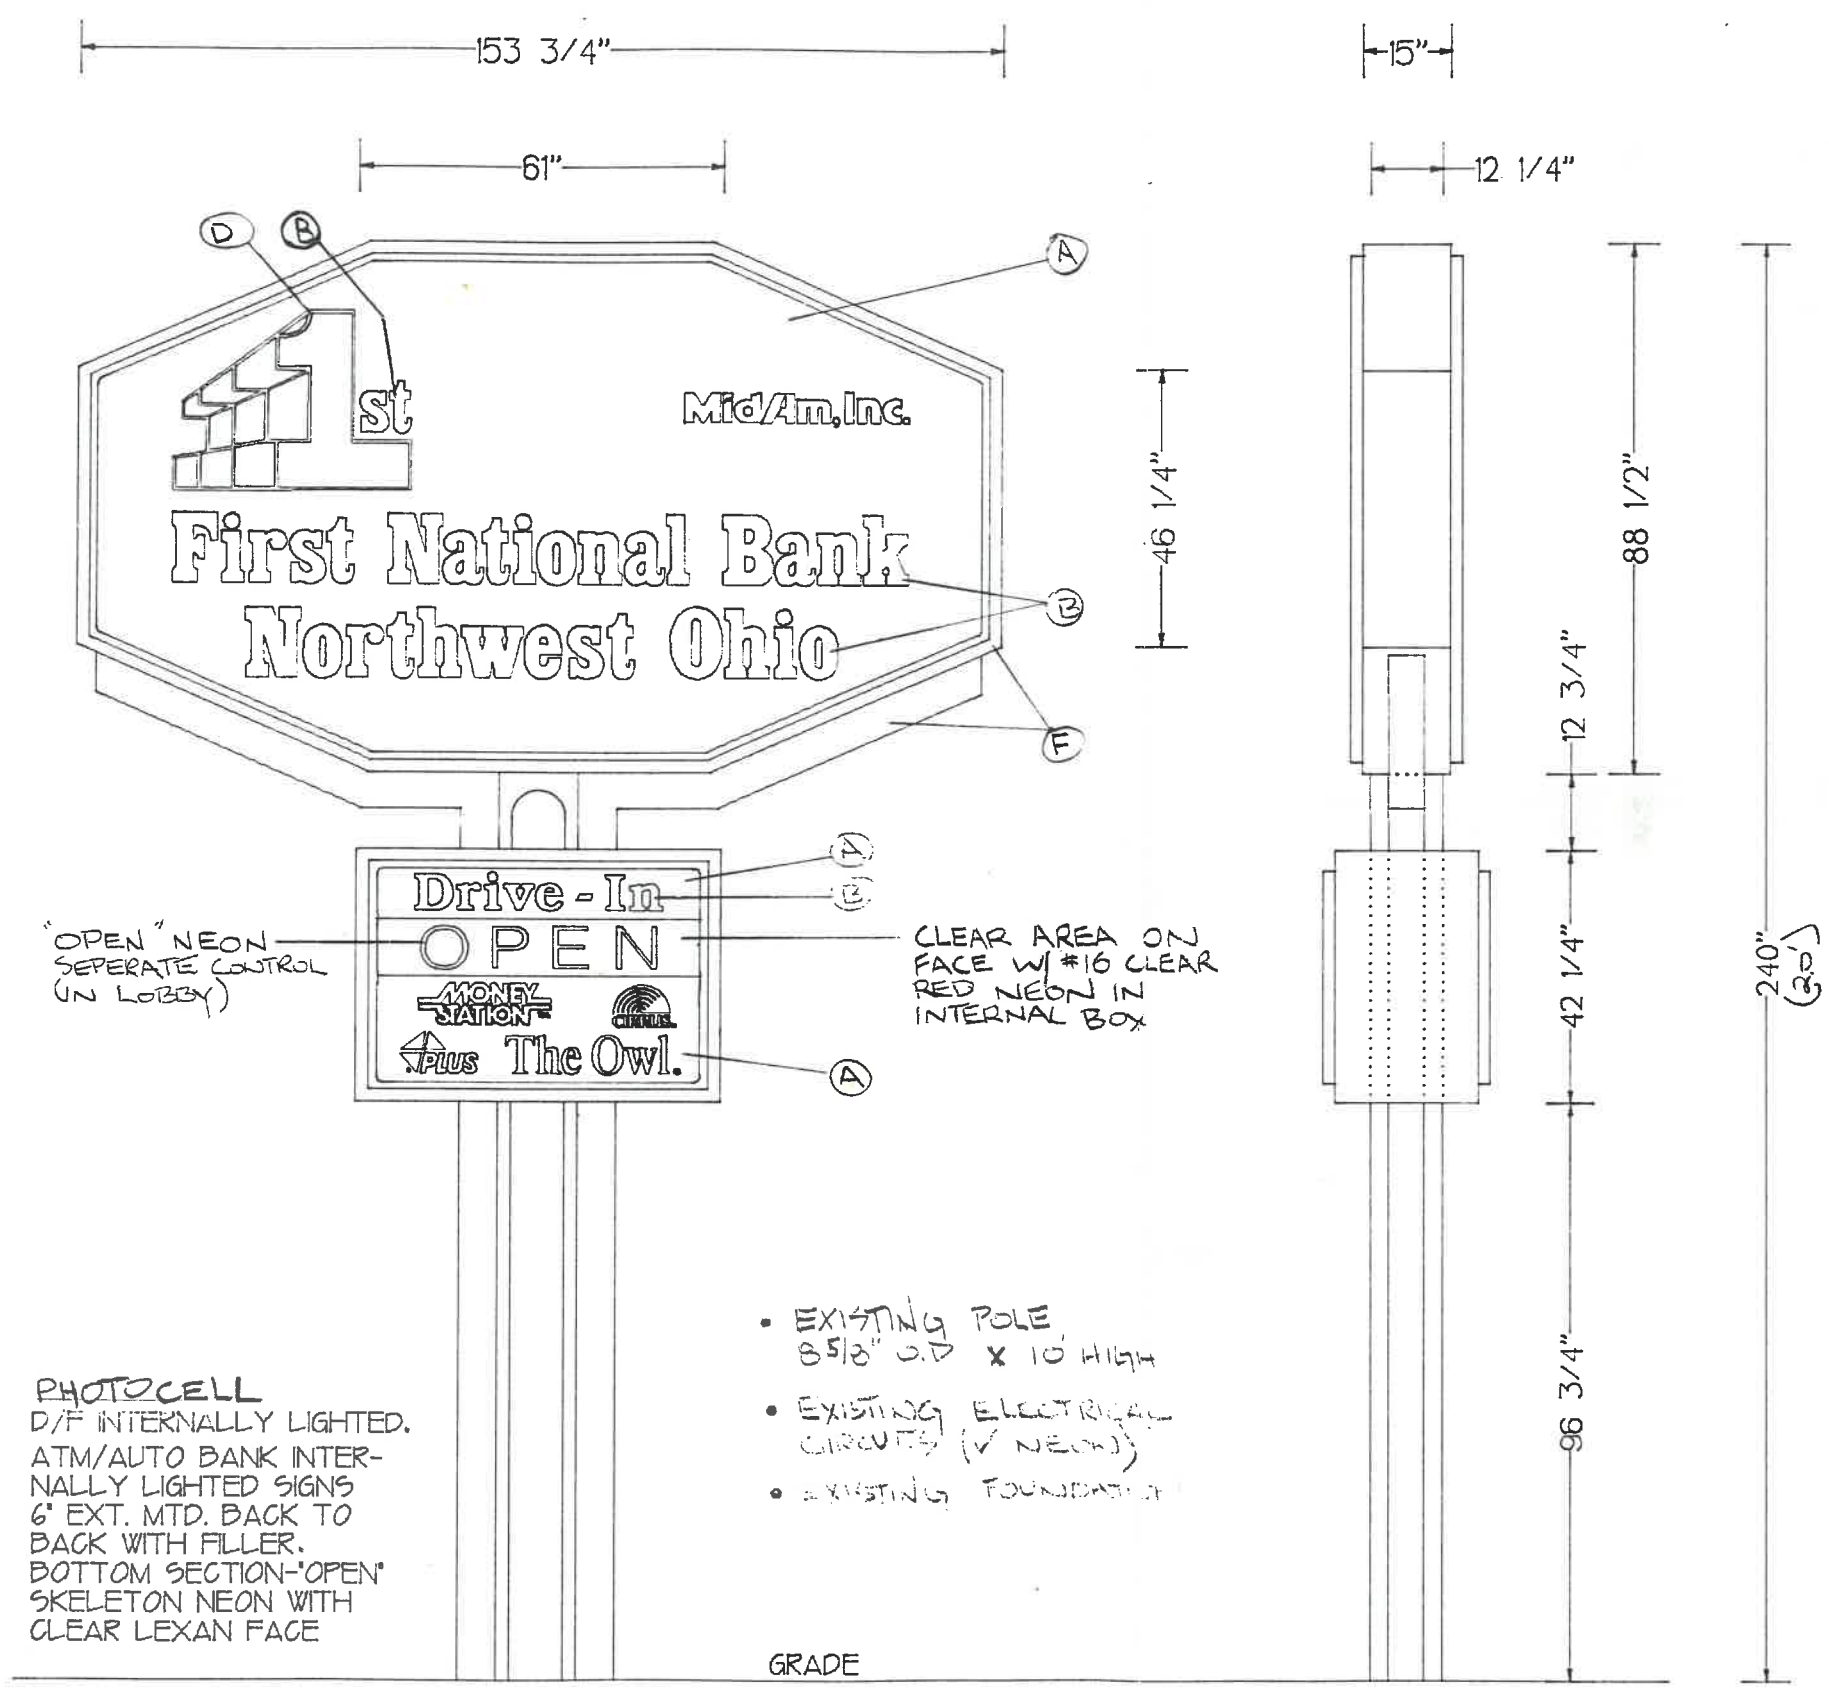

MAIN I.D. FACE — PAW/EMBOSSED
 CLEAR SIG. LEXAN FACES
 BACK SPRAYED
"DRIVE-IN" FACE — PAW/FLAT
 CLEAR SIG. LEXAN FACES
 BACK SPRAYED

GRAPHICS COLORS		STRUCTURE COLORS	
A	CREAM	F	BLACK ANODIC
B	LACRYL 460-B ^{MIDNIGHT} BLUE	G	
C		H	
D	^{GOLD} METALLIC VINYL	I	
E		J	

MIDAM, INC. — "MID" - 230-57 OLYMPIC BLUE
 "AM" - 230-43 LT. TOMATO RED
 "INC." - 230-57 OLYMPIC BLUE
 "MONEY" - 230-26 GREEN
 "STATION" — WHITE W/ BLACK OUTLINE & "TM"
 "PLUS LOGO" — BLACK
 "CIRRUS" — 230-167 BLUE
 "THE OWL" — BLACK VINYL

PHOTOCELL
 D/F INTERNALLY LIGHTED.
 ATM/AUTO BANK INTERNALLY LIGHTED SIGNS 6" EXT. MTD. BACK TO BACK WITH FILLER.
 BOTTOM SECTION "OPEN" SKELETON NEON WITH CLEAR LEXAN FACE

- EXISTING POLE 85/8" O.D X 10' HIGH
- EXISTING ELECTRICAL CIRCUITS (✓ NEON)
- EXISTING FOUNDATION

GRADE

TIM SPEISER — SWITCH & TIMECLOCK