


Fahlinger & Co.  
Drainage Works etc

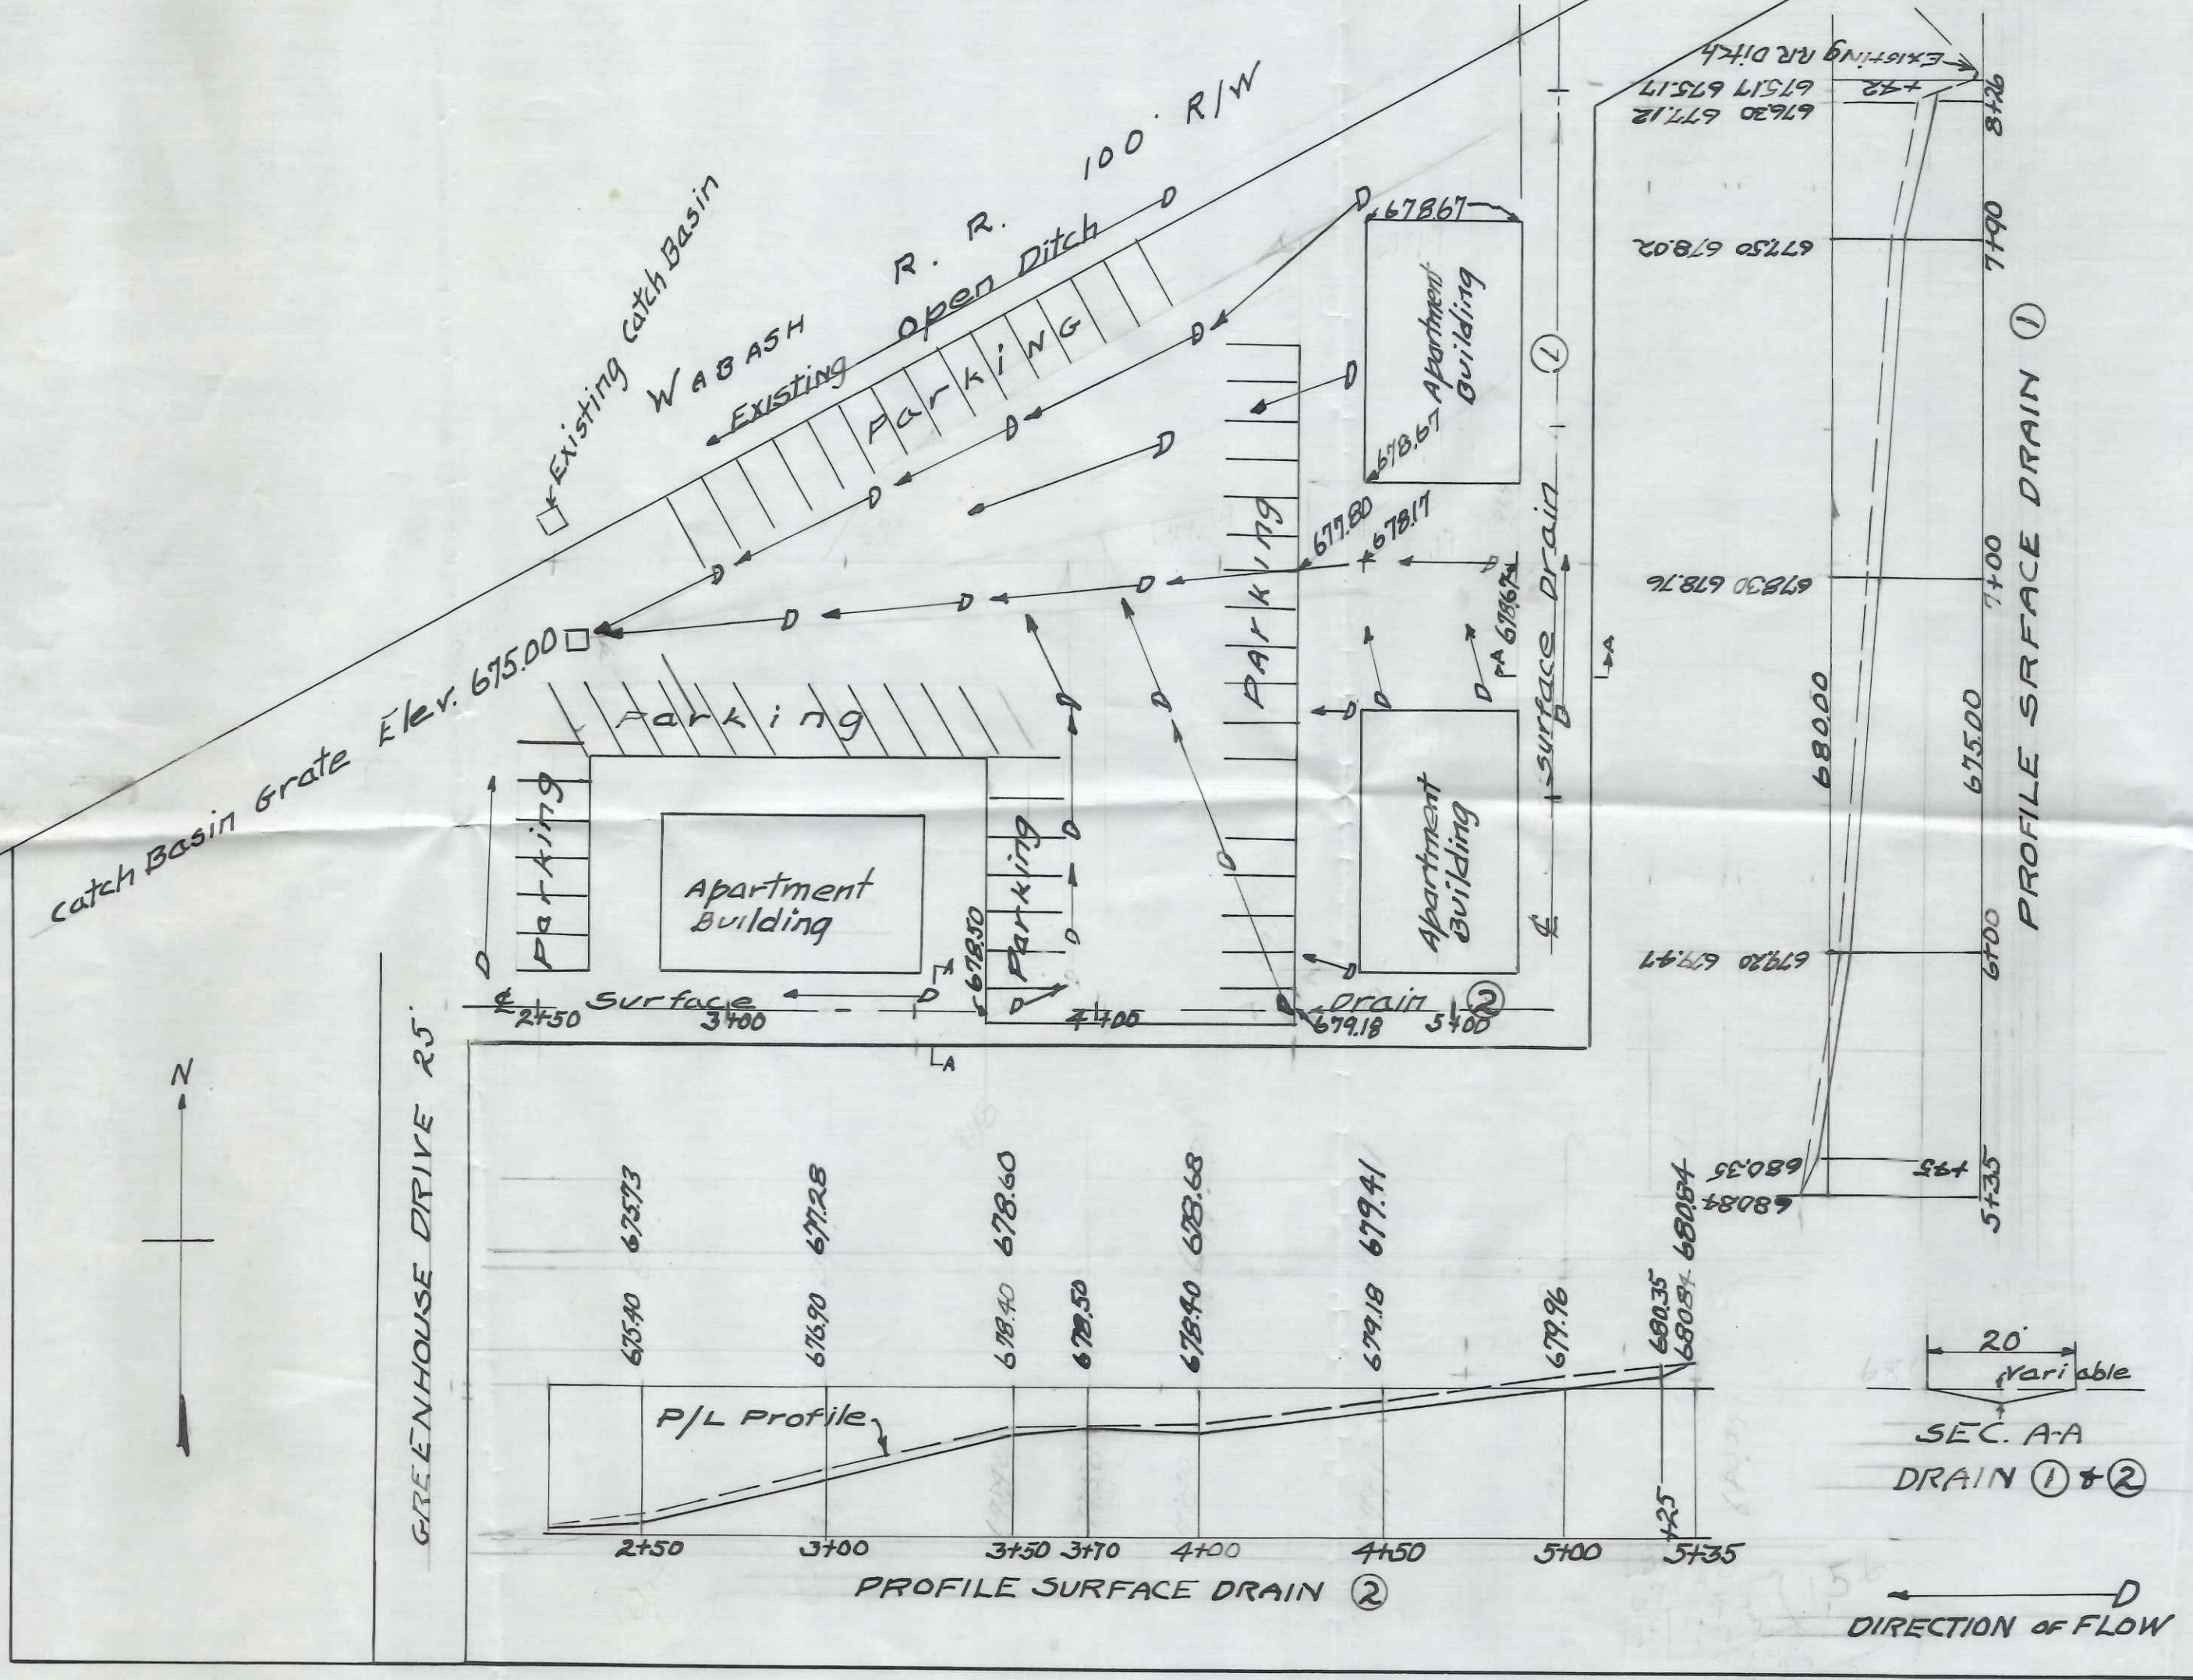

Norton Ave. 60' R/W

CLINTON STREET 82.5' R/W

No 34

DRAINAGE MAP  
OF  
FAHRINGER APARTMENTS  
AREA

Carl W. Ingle

756 W. Clinton