

1650 Commerce Dr

City of NAPOLEON, OHIO

255 WEST RIVERVIEW AVENUE, P.O. BOX 151
NAPOLEON, OHIO 43545-0151
(419) 592-4010
FAX (419) 599-8393
www.napoleonohio.com



Fax Transmission

Mayor
J. Andrew Small

To: Harold Classman

Members of Council
Michael J. DeWit, President
Terri A. Williams
James Hershberger
Travis B. Sheaffer
John A. Helberg
Steven C. Small
Glenn A. Miller

Company Name: _____

Fax Number: 419 445-1080

Number of Pages (Including Cover Page): 3

From: Burt M. Danner

Date: 4-19-02 Time: _____

City Manager
Dr. Jon A. Bisher

Operator: _____

Finance Director
Gregory J. Heath

Comments:

Please see attached - legal description for 6.2 ac. Hope parcel. Appraisal is forthcoming.



Law Director
David M. Grahn

Mandy
Danner

City Engineer
Joseph R. Kleiner, P.E.

Please call (419) 592-4010 if you have any trouble receiving this Transmission or you did not receive the number of pages shown above.

A BOUNDARY SURVEY FOR BLACKWOOD CONSTRUCTION SERVICES OF PART OF THE WEST 1/2 OF SECTION 7, TOWN 5 NORTH, RANGE 7 EAST AND PART OF THE EAST 1/2 OF SECTION 12, TOWN 5 NORTH, RANGE 6 EAST, IN THE CITY OF NAPOLEON, HENRY COUNTY, OHIO.

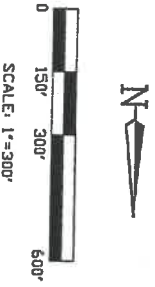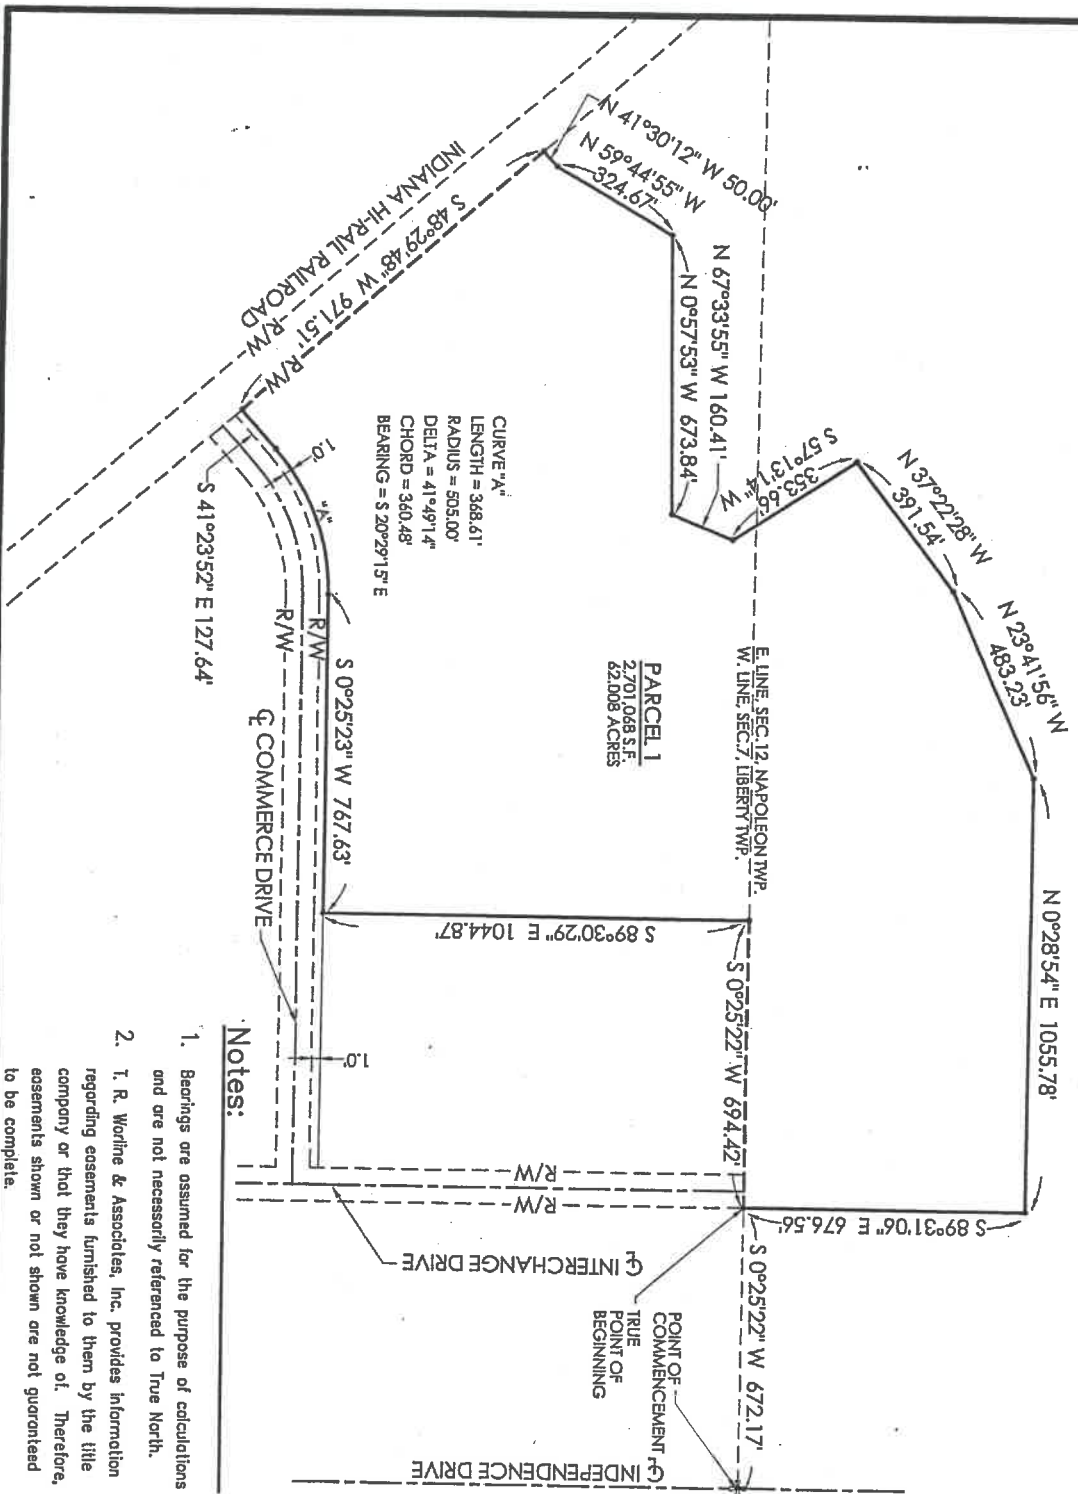


LEGEND	
•	Point Established
⊕	Monument Found

I hereby state that this drawing represents a survey made by me and is correct to the best of my knowledge, information and belief.

Nicholas F. Ronau

Nicholas F. Ronau, P.S.
 Ohio Reg. Surveyor No. S-6735

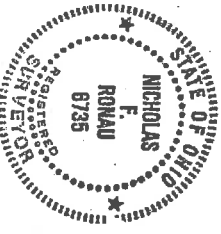

	I. R. Worline & Associates, Inc. Engineers - Surveyors - Designers - Planners 210 S. Main Street Swanton, Ohio 43388 Phone: 419-825-1103 Fax: 419-825-5800		1255-340 N. Scott Street Napoleon, Ohio 43454 Phone: 419-592-9661 Fax: 419-592-8029	
	SCALE = 1"=300'	DRAWN BY: G.A.B.	DATE: 03-27-02	SHEET NO. 1-1
	Blackwood Construction Services		PROJECT NO. 1389-0005	
	29874 W. RIVER RD. HERRYSBURG, OHIO		BOUNDARY SURVEY	