

P E R M I T

CITY OF NAPOLEON
255 W. RIVERVIEW AVE
NAPOLEON, OHIO 43545

DIVISION OF BUILDING & ZONING
PH (419) 592-4010
FAX (419) 599-8393

PERMIT NO: 1730

DATE ISSUED: 07-07-03

ISSUED BY: TJK

JOB LOCATION: S876 CO RD 13

EST. COST: 500.00

LOT #:

SUBDIVISION NAME:

OWNER: FULDE, EDWARD
ADDRESS: 113 TURKEYFOOT
CSZ: MALINTA, OH 43535
PHONE: 419-256-7964

AGENT: BOSTELMAN ELECTRIC,
ADDRESS: 232 ROHRS AVE
CSZ: NAPOLEON, OH 43545
PHONE: 419-599-3416

USE TYPE - RESIDENTIAL:

OTHER:

ZONING INFORMATION

DIST: LOT DIM: AREA: FYRD: SYRD: RYRD:
MAX HT: # PKG SPACES: # LOADING SP: MAX LOT COV:

BOARD OF ZONING APPEALS:

WORK TYPE - NEW: REPLMNT: ADD'N: ALTER: REMODEL:

WORK INFORMATION

SIZE - LGTH: WIDTH: STORIES: LIVING AREA SF:
GARAGE AREA SF: HEIGHT: BLDG VOL DEMO PERMIT:

WORK DESCRIPTION
ELEC SERV UPGRADE

FEE DESCRIPTION	PAID DATE	FEE AMOUNT DUE
ELECTRICAL PERMIT		0.00

TOTAL FEES DUE 0.00

7-7-03

DATE



APPLICANT SIGNATURE

CITY OF NAPOLEON

ELECTRIC METER BASE RELEASE FORM

THIS DOCUMENT ENTITLES THE HOLDER TO "ONE" ELECTRIC METER BASE
(Please pickup at the City operations garage 1775 Industrial Drive).

PERMIT #: 1730

ISSUED: 07-07-2003

JOB LOCATION: S876 CO RD 13

WORK DESCRIPTION: ELEC SERV UPGRADE

OWNER: FULDE, EDWARD

ADDRESS: 113 TURKEYFOOT MALINTA , OH 43535

OWNER PHONE: 419-256-7964

CONTRACTOR: BOSTELMAN ELECTRIC, LLC

ADDRESS: 232 ROHRS AVE NAPOLEON, OH 43545

CONTRACTOR PHONE: 419-599-3416

ELECTRIC SERVICE UPGRADE NEW SERVICE INSTALLATION _____

INDUSTRIAL _____ COMMERCIAL _____ RESIDENTIAL 1PHASE 3PHASE _____

SIZE OF SERVICE 100AMP 150AMP _____ 200AMP _____ 400AMP _____ OTHER _____

HUB SIZE - 1 1/4" _____ 1 1/2" _____ 2"

DESIRED VOLTAGE 120/240 _____ OTHER _____

UNDERGROUND SERVICE _____ OVERHEAD SERVICE

=====

DATE COMPLETED: _____ APPROVED BY: _____

OLD METER NUMBER: _____ NEW METER NUMBER: _____

COMMENTS:

CITY OF NAPOLEON GENERAL PERMIT APPLICATION

THIS APPLICATION IS FOR RESIDENTIAL CONSTRUCTION INCLUDING BUILDING, ELECTRICAL, PLUMBING, MECHANICAL, DEMILITATIONS, REMODELING

Date 7-7-03 Job Location Co Rd 13

Owner Edward Fulde Phone 419-256-7964
Scott Lange

Owner Address 113 Turkeyfoot City Malinda Zip _____

Contractor Bosch Electric Phone 419-599-3414

Description of work to be performed upgrade 60 to 100

Estimated cost of work to be performed 500⁰⁰

Below Please check the work that you will be doing!!

A/C Add On

Remolding

Boiler Replacement

Sewer

Curbing

Sewer Inspection

Decks

Sidewalk

Driveway

Siding

Electric

Sign

Fence

Street Bond

Furnace Replacement

Temp Electric

Lawn Meter

Water Tap

New heating and/or A/C
Please Circle One

Windows

Plumbing

Zoning

17296 Permit Number
(1730)

















ELECTRICAL LEGEND		ELECTRICAL LEGEND		ELECTRICAL LEGEND		ELECTRICAL LEGEND		ELECTRICAL LEGEND		ELECTRICAL LEGEND	
DIST. NO.	PURPOSE	OVER CURRENT AMPS (FOOTES)	MIN. WIRE SIZE AWG	CKT. NO.	PURPOSE	OVER CURRENT AMPS (FOOTES)	MIN. WIRE SIZE AWG	DIST. NO.	PURPOSE	OVER CURRENT AMPS (FOOTES)	MIN. WIRE SIZE AWG
1	GENERAL PURPOSE	15	14	1	DISPOSABLE	15	14	1	COOKTOP	30	10
2	GENERAL PURPOSE	20	12	2	DISPOSABLE	20	12	2	OVEN	30	10
3	GENERAL PURPOSE	20	12	3	DISPOSABLE	20	12	3	WALL OVEN	30	10

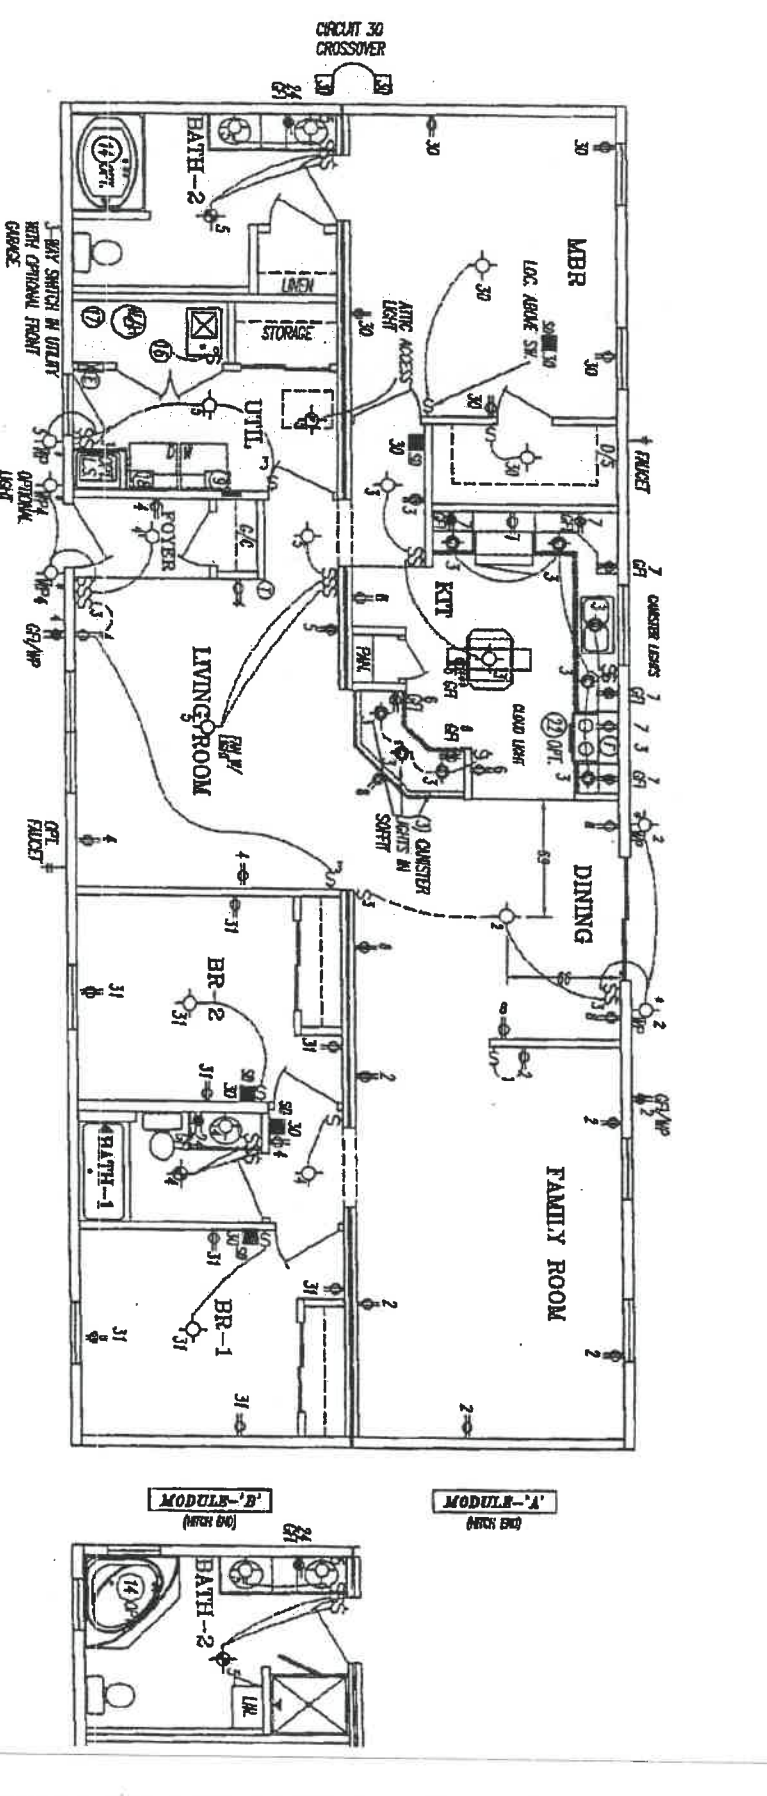

- NOTES:**
- 1) ALL RECEPTACLES TO BE GROUNDING TYPE.
 - 2) ALL WIRING TO BE PER N.E.C., TYPE NM-B RUNCED (CU) WITH GROUND.
 - 3) MAIN PANEL TO BE MARKED "SAFETY FIRST" WITH "NEVER OPEN CIRCUIT BREAKER WITH LOAD" PROTECTION TO BE PROVIDED FOR ALL MOTORS.
 - 4) AND BE WITH BREAKER/FUSE TYPE OVERCURRENT PROTECTION FOR ALL MOTORS.
 - 5) PROPER WIRING METHODS WITHIN SHORT REQUIREMENTS FOR ALL MOTORS.
 - 6) DISCONNECTING MEANS WITHIN SHORT REQUIREMENTS FOR ALL MOTORS.
 - 7) PROPER WIRING METHODS WITHIN SHORT REQUIREMENTS FOR ALL MOTORS.
 - 8) ELECTRICAL EQUIPMENT SHALL BE PROVIDED AND MAINTAINED ABOUT ALL.
PATRIOT HOMES INC.
 TWO KEY SQUARE
 307 SOUTH MAIN ST
 ELKHART IN 46516

Q.C. ELITE MODULAR

DESCRIPTION: FLOORPLAN ELECTRICAL PLAN

REV. DATE: 07/18/2001
 REV. DATE: 07/18/2001
 REV. DATE: 07/18/2001
 REV. DATE: 07/18/2001

DATE: 7-26-02
 DATE: 7-26-02
 DATE: 7-26-02
 DATE: 7-26-02

CALL SIZE: 70-66x28
 DRAWING: 5861PLM

KEY DATE: 7-26-2002

OPTIONAL GLAMOUR BATH

NOTE: SMOKER AREA IS NOT STORAGE OR EQUIPMENT SPACE

SMOKE DETECTORS SHALL BE WIRED IN SUCH A MANNER THAT WHEN ONE IS ACTIVATED ALL ARE ACTIVATED.

WATER PROOF LIGHT FIXTURE

SLURFACE MOUNT FLOURESCENT LIGHT

FAN CEILING FAN

RECESSED FLOURESCENT LIGHT

PLAT OF SURVEY

BEING A PART OF THE NORTHWEST QUARTER (1/4) OF THE SOUTHWEST QUARTER (1/4) OF SECTION 19, TOWN 6 NORTH, RANGE 7 EAST, LIBERTY TOWNSHIP, HENRY COUNTY, OHIO


FOR: EMILY DEWIT ETAL.
Deed reference: Volume 172, Page 61

**APPROVED
NO PLAT REQUIRED**

Timothy J. Schmitt

Director H.C. Planning

Date: 12/9/07

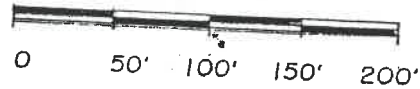

GRAPHIC SCALE

LEGEND

- A--Nail and shiner found from previous survey.
- B--Railroad spike found from previous survey.
- C--Iron pin found from previous survey.
- D--Mag nail found from previous survey.
- E--5/8" x 30" iron pin with ID cap set this survey.
- F--Point established this survey.

I hereby certify this survey and notes to be correct to the best of my knowledge.

Paul J. Westhoven

Paul J. Westhoven
Registered Land Surveyor No. 5602
October 31, 2002
Survey No. 6448d-H-L-11-1-02

