

V-108 C. Red 13


PLAT OF SURVEY

For: The City of Napoleon
INTERCONNECTION SUBSTATION SITE

Being a part of the South half
(1/2) of the Southwest quarter
(1/4) of Section 18, Town 6
North, Range 7 East, Liberty
Township, Henry County, Ohio.

Deed Ref., Vol. 218, Pg. 814-15
Ivan Cooper

Scale 1" = 100'

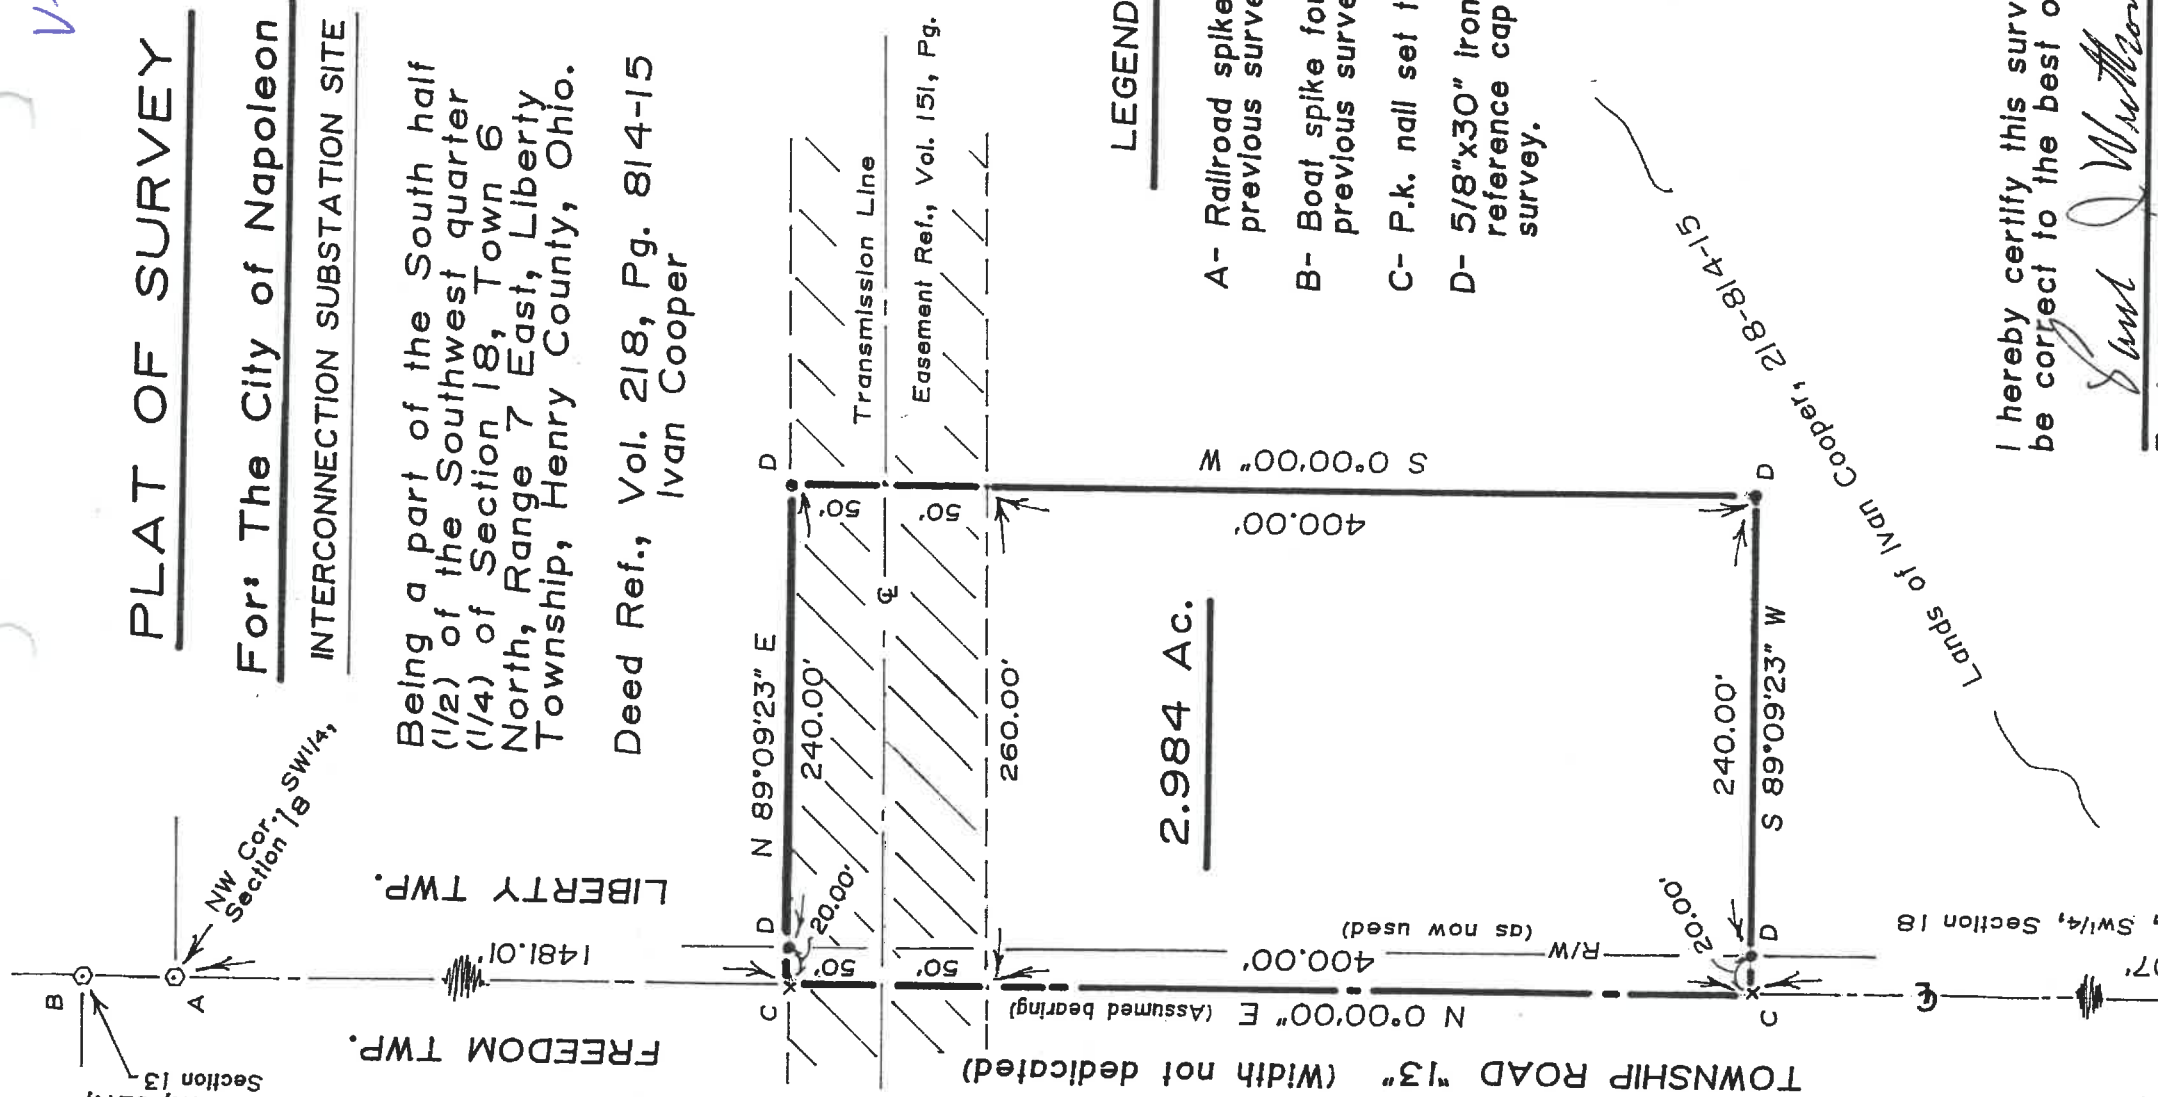

LEGEND

- A- Railroad spike found from previous survey.
- B- Boat spike found from previous survey.
- C- P.k. nail set this survey.
- D- 5/8"x30" iron pin with reference cap set this survey.

I hereby certify this survey and notes to be correct to the best of my knowledge.

Ivan Cooper

Lands of Ivan Cooper, 218-814-15