
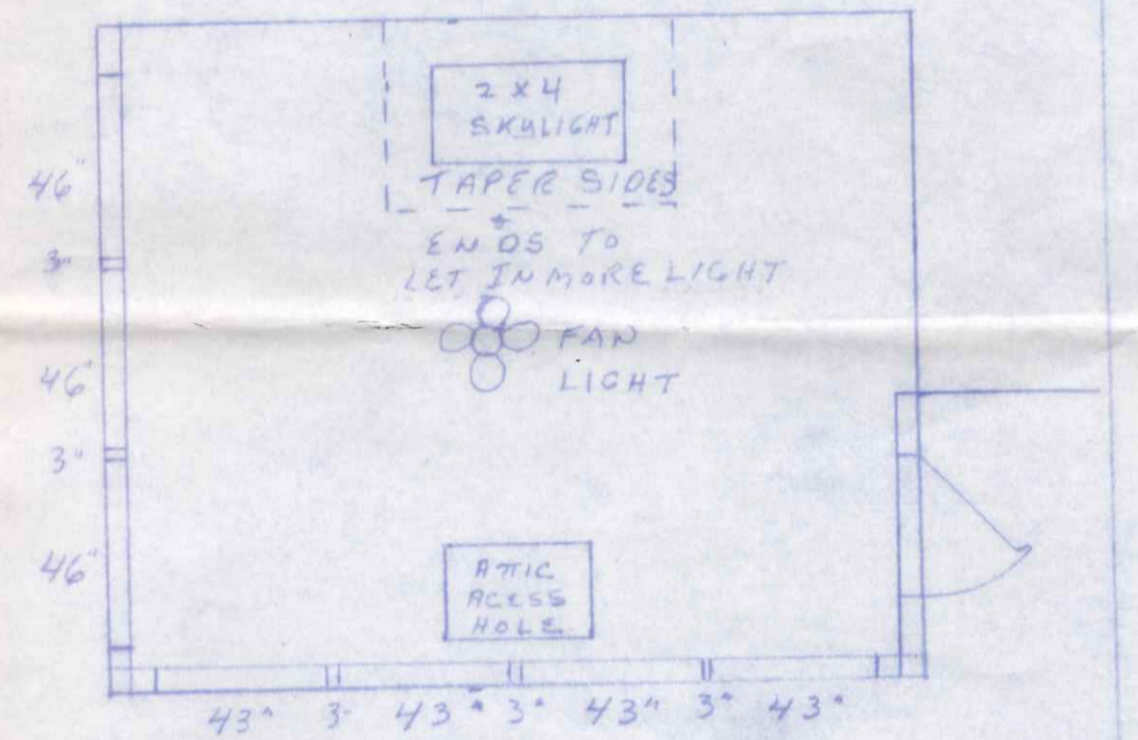
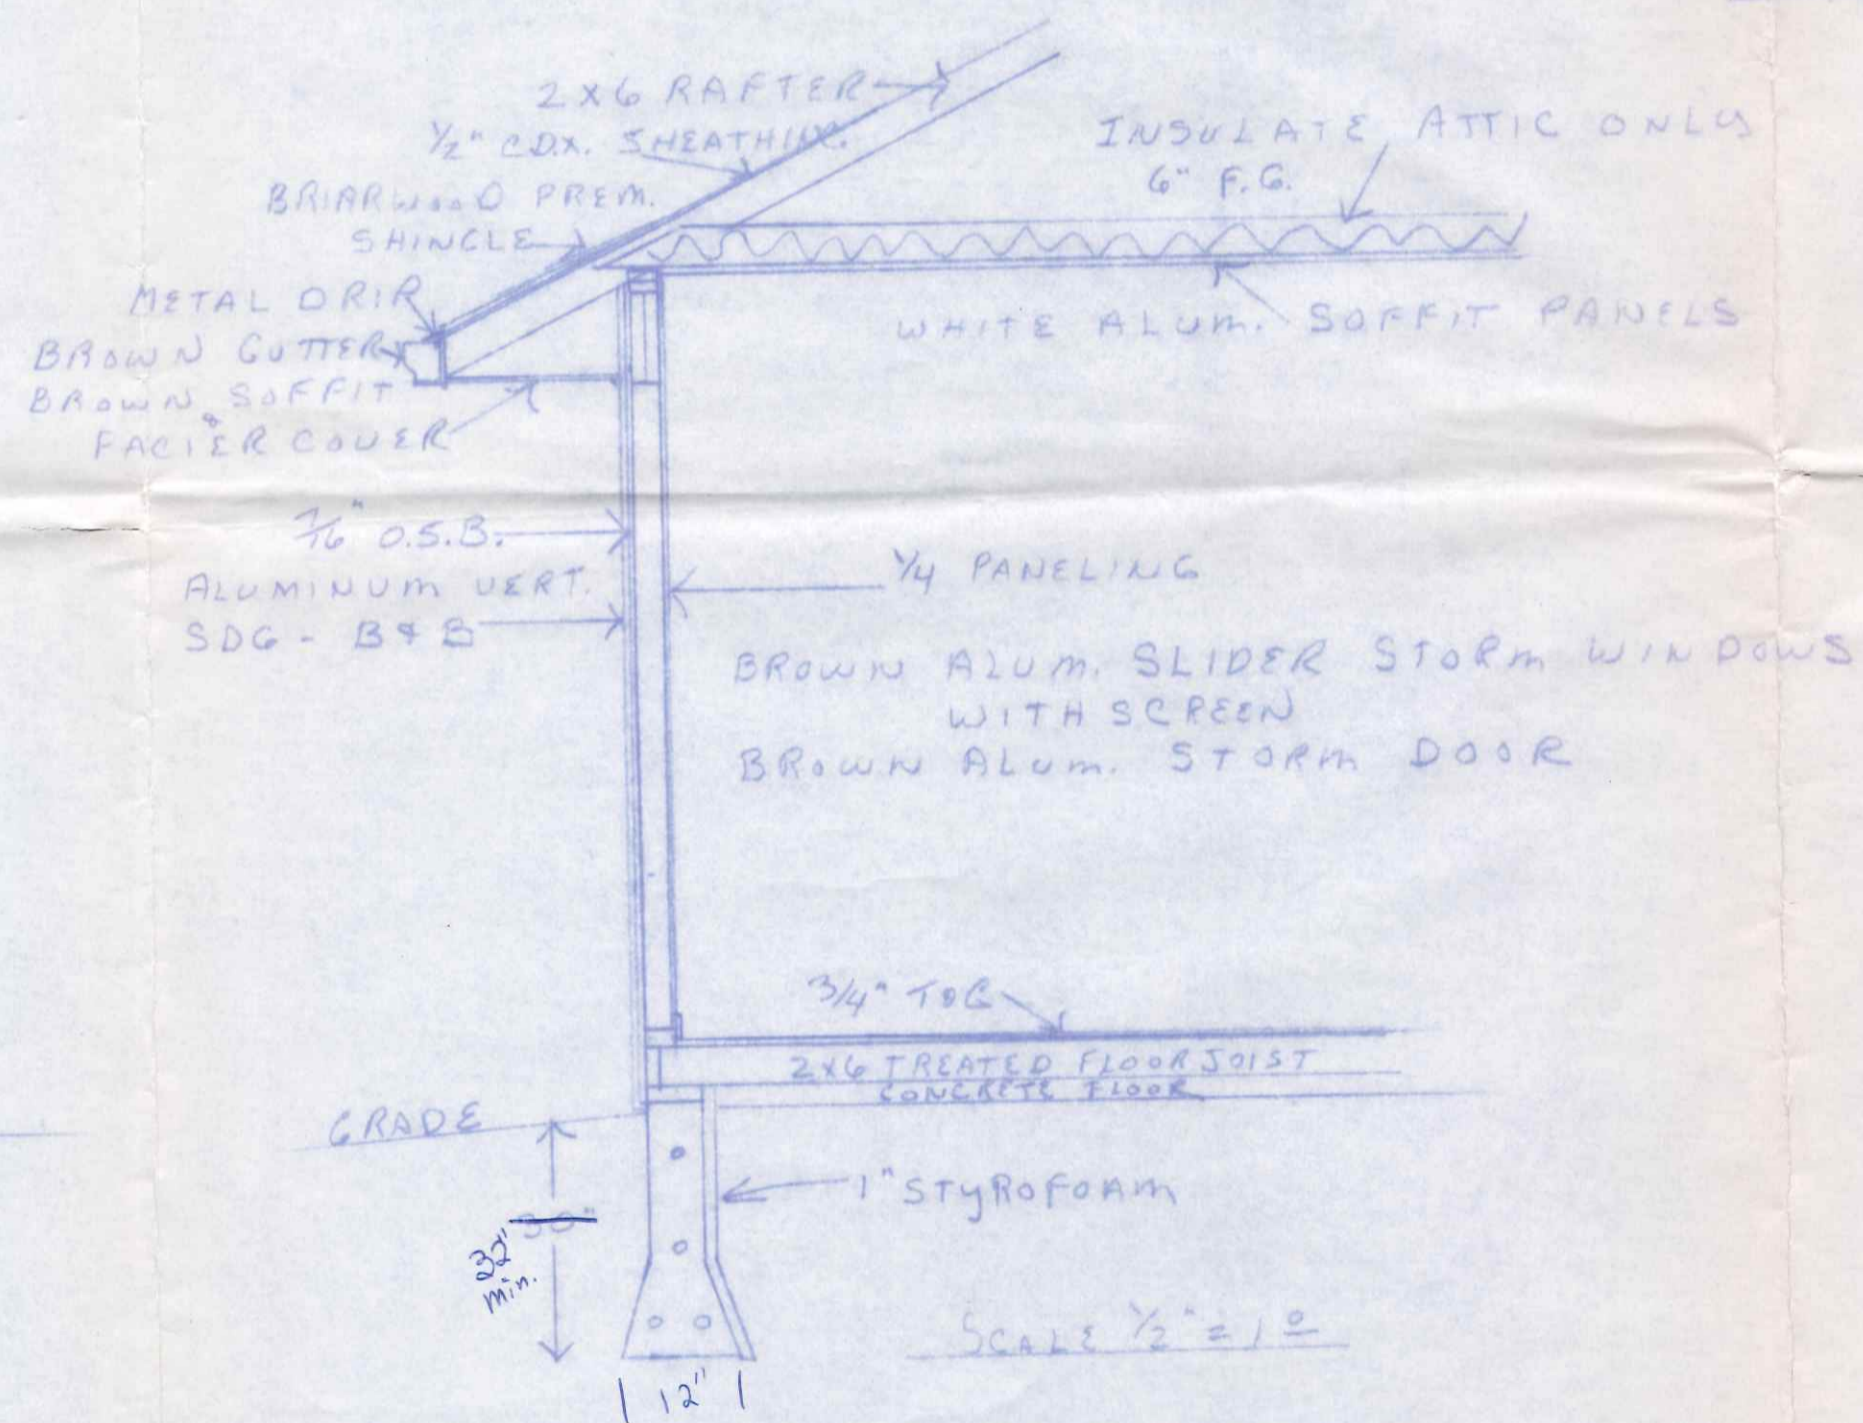
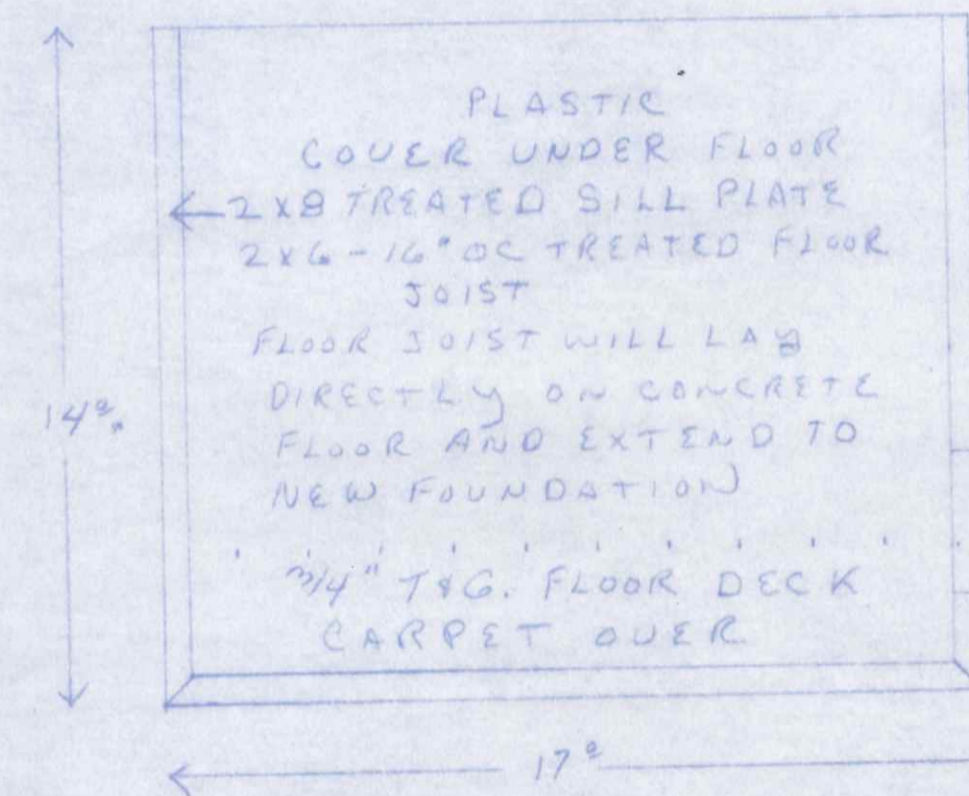


SCALE 1/4" = 1'-0"

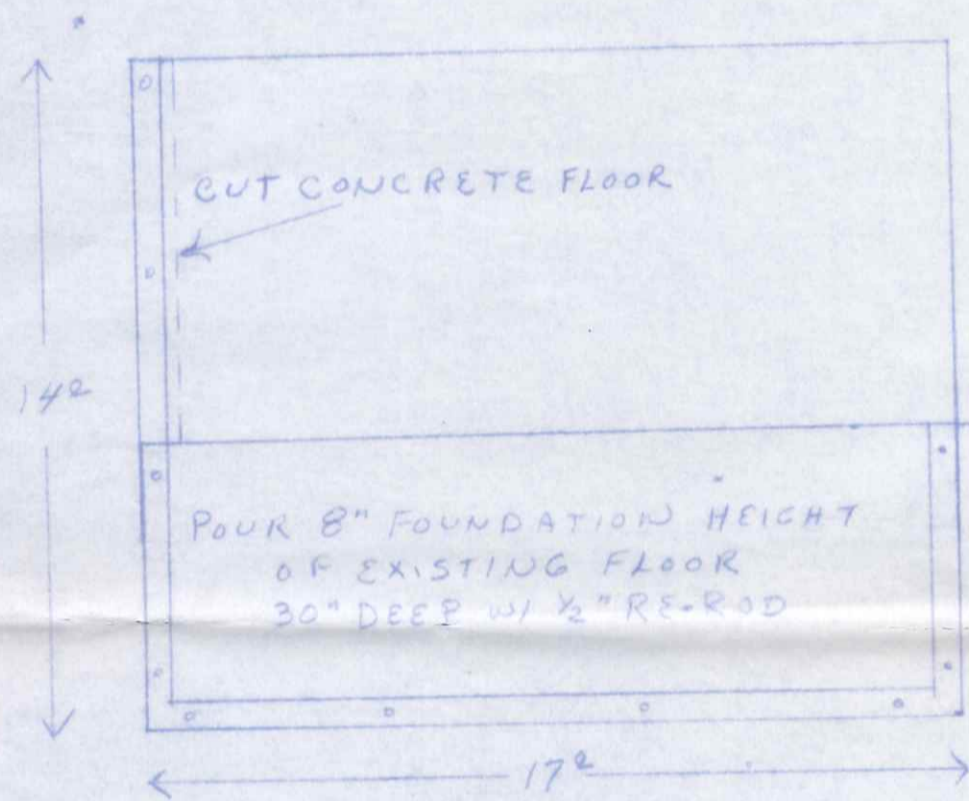

705 Cripple Creek

PATIO ENCLOSURE FOR  
GERALDINE GAEDE  
705 CRIPPLE CREEK  
NAPOLSON, OHIO

Hamber Lumber