

P E R M I T

CITY OF NAPOLEON
255 W. RIVERVIEW AVE
NAPOLEON, OHIO 43545

DIVISION OF BUILDING & ZONING
PH (419) 592-4010
FAX (419) 599-8393

PERMIT NO: 201 DATE ISSUED: 06-26-00 ISSUED BY: BND

JOB LOCATION: 812 DAGGETT DR EST. COST: 11000.00

LOT #: SUBDIVISION NAME:

OWNER: BERGSTEDT, DON AGENT: SELF
ADDRESS: 210 W MAUMEE AVE ADDRESS:
CSZ: NAPOLEON, OH 43545 CSZ:
PHONE: 419-592-3451 PHONE:

USE TYPE - RESIDENTIAL: X OTHER:

ZONING INFORMATION

DIST: R-3 LOT DIM: AREA: FYRD: 25 SYRD: 7 RYRD: 15
MAX HT: 18 # PKG SPACES: 2 # LOADING SP: MAX LOT COV: 45%

BOARD OF ZONING APPEALS:

WORK TYPE - NEW: X REPLMNT: ADD'N: ALTER: REMODEL:

WORK INFORMATION

SIZE - LGTH: 33 WIDTH: 24 STORIES: 1 LIVING AREA SF:
GARAGE AREA SF: 792 HEIGHT: 18 BLDG VOL DEMO PERMIT:

WORK DESCRIPTION
GARAGE ATTACHED
CONCRETE BY OTHERS

FEE DESCRIPTION	PAID DATE	FEE AMOUNT DUE
BUILDING PERMIT		59.00
ELECTRICAL PERMIT		6.00


TOTAL FEES DUE 65.00

June 26, 00

DATE

Don Bergstedt

APPLICANT SIGNATURE

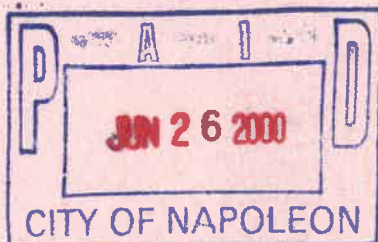



















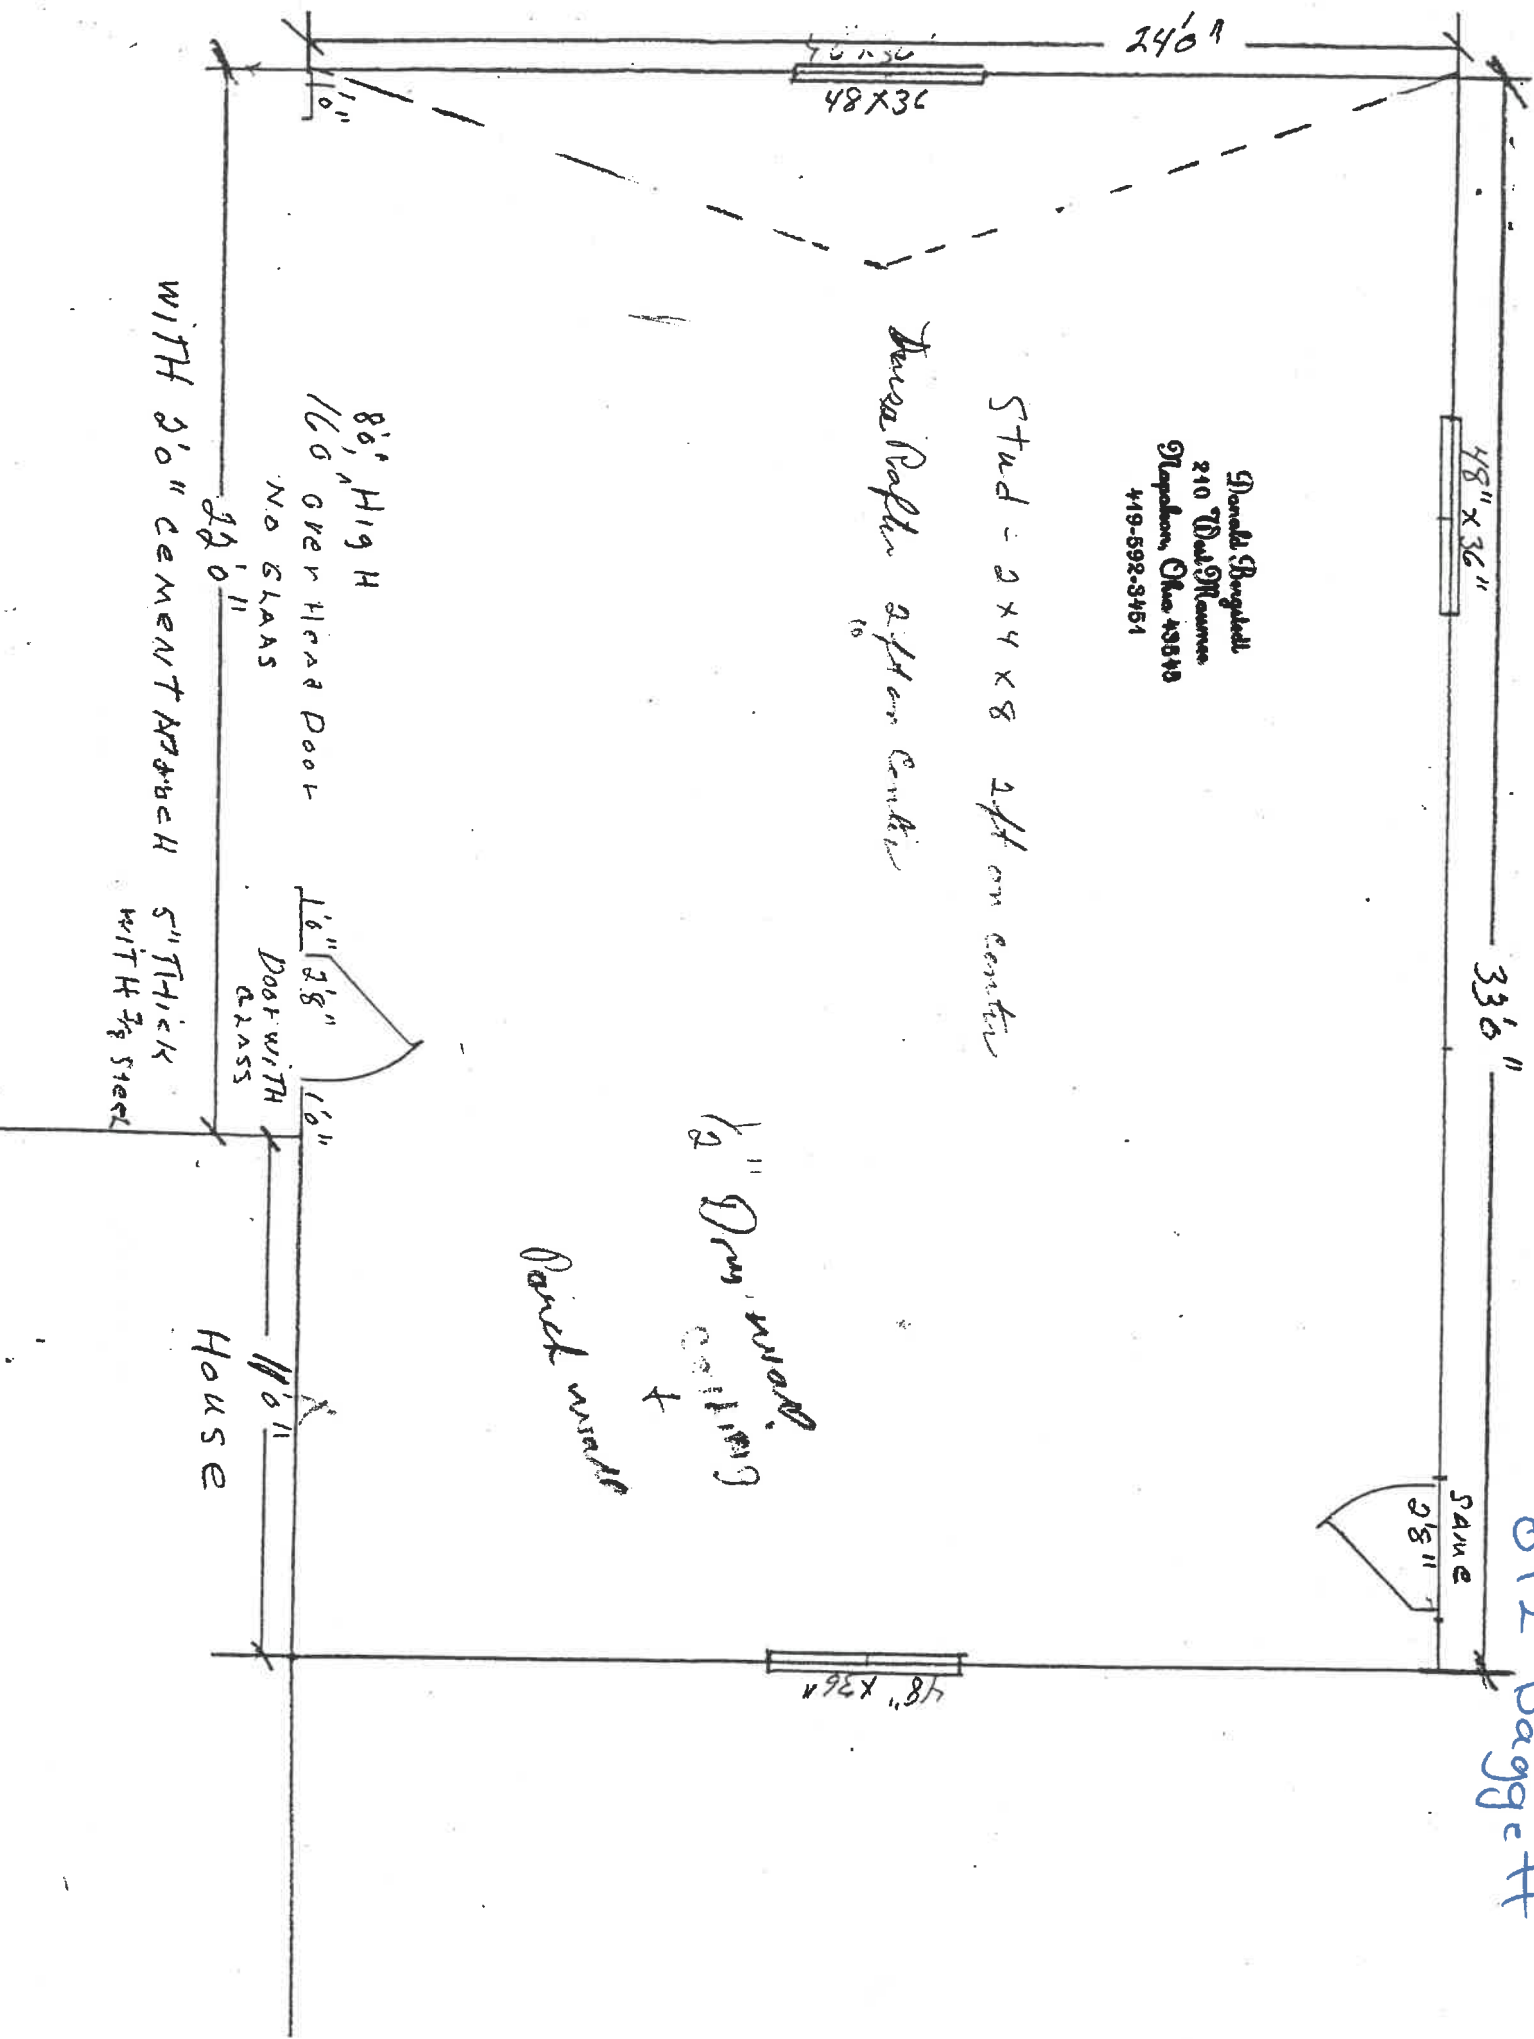

 419-592-3451

Stud = 2x4x8 2ft on center

Durox Rafter 2ft on center




 16" over hear door
 NO GLASS
 220"

16" x 28" door with glass
 5" thick with 7/8 steel


110" House

812 Daggert

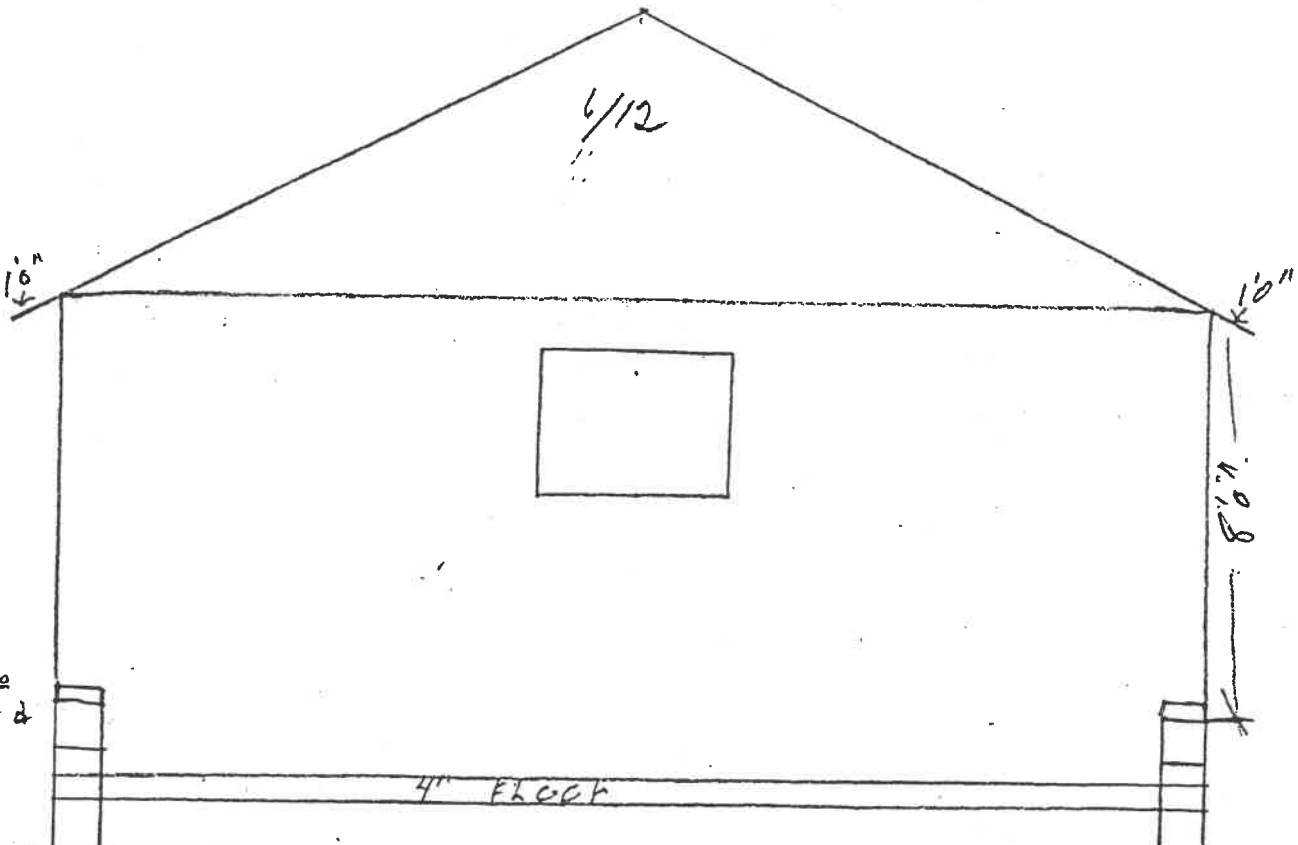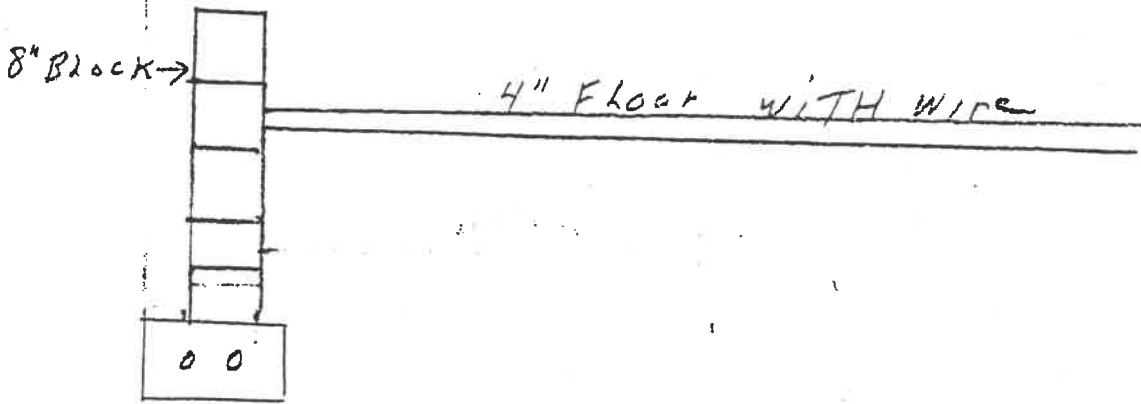

NAPOLEON BUILDING DEPARTMENT (SAMPLE DRAWING)

VENTS 2 gable mounts
 ROOFING 2 in.
 UNDERLAYMENT
 SHEATHING 7/16 OSB

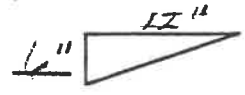

AIR SPACE
 DRIP EDGE

GUTTER

1" CEILING HT.

FASCIA
 1 1/2" OVERHANG
 SOFFIT
 WITH VENTS @ 24" O.C.

INSULATION
 SIDING
 7/16 OSB SHEATHING
 2x4 STUDS @ 24" O.C.
 2x8 TREATED PLATE

1/2" x 1/2" ANCHOR BOLTS @ 12" O.C.

4" FT'G. OR TILE
 CONC. FT'G. WITH REBAR

2x12^{ROSS} RAFTERS @ 24" O.C.
 2x2x4 CEILING JOISTS @ 24" O.C.

CEILING INSULATION
 FINISH CEILING

2-2x PLATES

TYPE OF FRAMING LUMBER

TYPE OF INSULATION

TYPE OF FINISH

SIZE OF HEADERS

4" CONCRETE SLAB W/ 6x6 # WIRE MESH

VAPOR BARRIER

STONE FILL

1" x 1" RIGID INSULATION HORIZ.
 1" x 1" RIGID INSULATION VERT.

FIN. GRADE
 STONE FILL
 FOUNDATION WALL

SECTION
 SCALE: 1/2" = 1'-0"



DATE	WALL SECTION @ SLAB ON GRADE	DWG. NO OF
------	------------------------------	------------

4-11-87 54

SERVICE CONNECTION INFORMATION

Plan sh. no. 30

St. name Daggett Sta. of wye 8+40

Owner _____ Address 815

Person contacted _____ Date 11-29-90

Parcel no. _____ Lot no. 21 Size _____

Exit. house _____ Future house _____

Location per owner _____

Window sill elev. _____

Basement depth _____ +sump depth _____

Elev. bottom of sump _____ = _____

Dist. to road R/W _____ 1% = _____

Needed elev. @ R/W _____ = _____

Material used _____

1 Wye 1,198'

3 Bends 2,198'

18' Riser 3,51'

Bend 4,91'

5 6" Pipe 5,663.67

Bend _____

6" Pipe _____

Wye or vee _____

6" Pipe _____

Plug _____

Ground elev. @ R/W 672.67

Inv. 6" S.C. @ R/W 663.67

Inv. 6" S.C. @ main 661.11

(see other side for ref. & notes)

SERVICE CONNECTION INFORMATION

Plan sh. no. 36

St. name Daggett Sta. of wye 8+66

Owner Don Branstetter Address 812

Person contacted _____ Date 11-29-90

Parcel no. _____ Lot no. 20 Size _____

Exit. house X Future house _____

Location per owner _____

Window sill elev. _____

Basement depth _____ +sump depth _____

Elev. bottom of sump _____ = _____

Dist. to road R/W _____ 1% = _____

Needed elev. @ R/W _____ = _____

Material used _____

1 Wye 1,164'

Bends 2,164'

Riser 3,591'

Bend 4,581'

6" Pipe 5,665.50

Bend _____

6" Pipe _____

Wye or vee _____

6" Pipe _____

Plug _____

Ground elev. @ R/W 671.80

Inv. 6" S.C. @ R/W 665.50

Inv. 6" S.C. @ main 660.94

(see other side for ref. & notes)

↗ N

3/18/93

loc Bergstaff

Pos Back

porch

812
Loop #

4 c/b
@ 31 F/L

6" PVC SDR
@ 6.1 F/L

sidewalk

Driveway

14'

Gravel

8.1'

4'

476
R/L

495

