


24

1" = 20'
J. Hillis
8-6-22
Insp. By: A. Debl

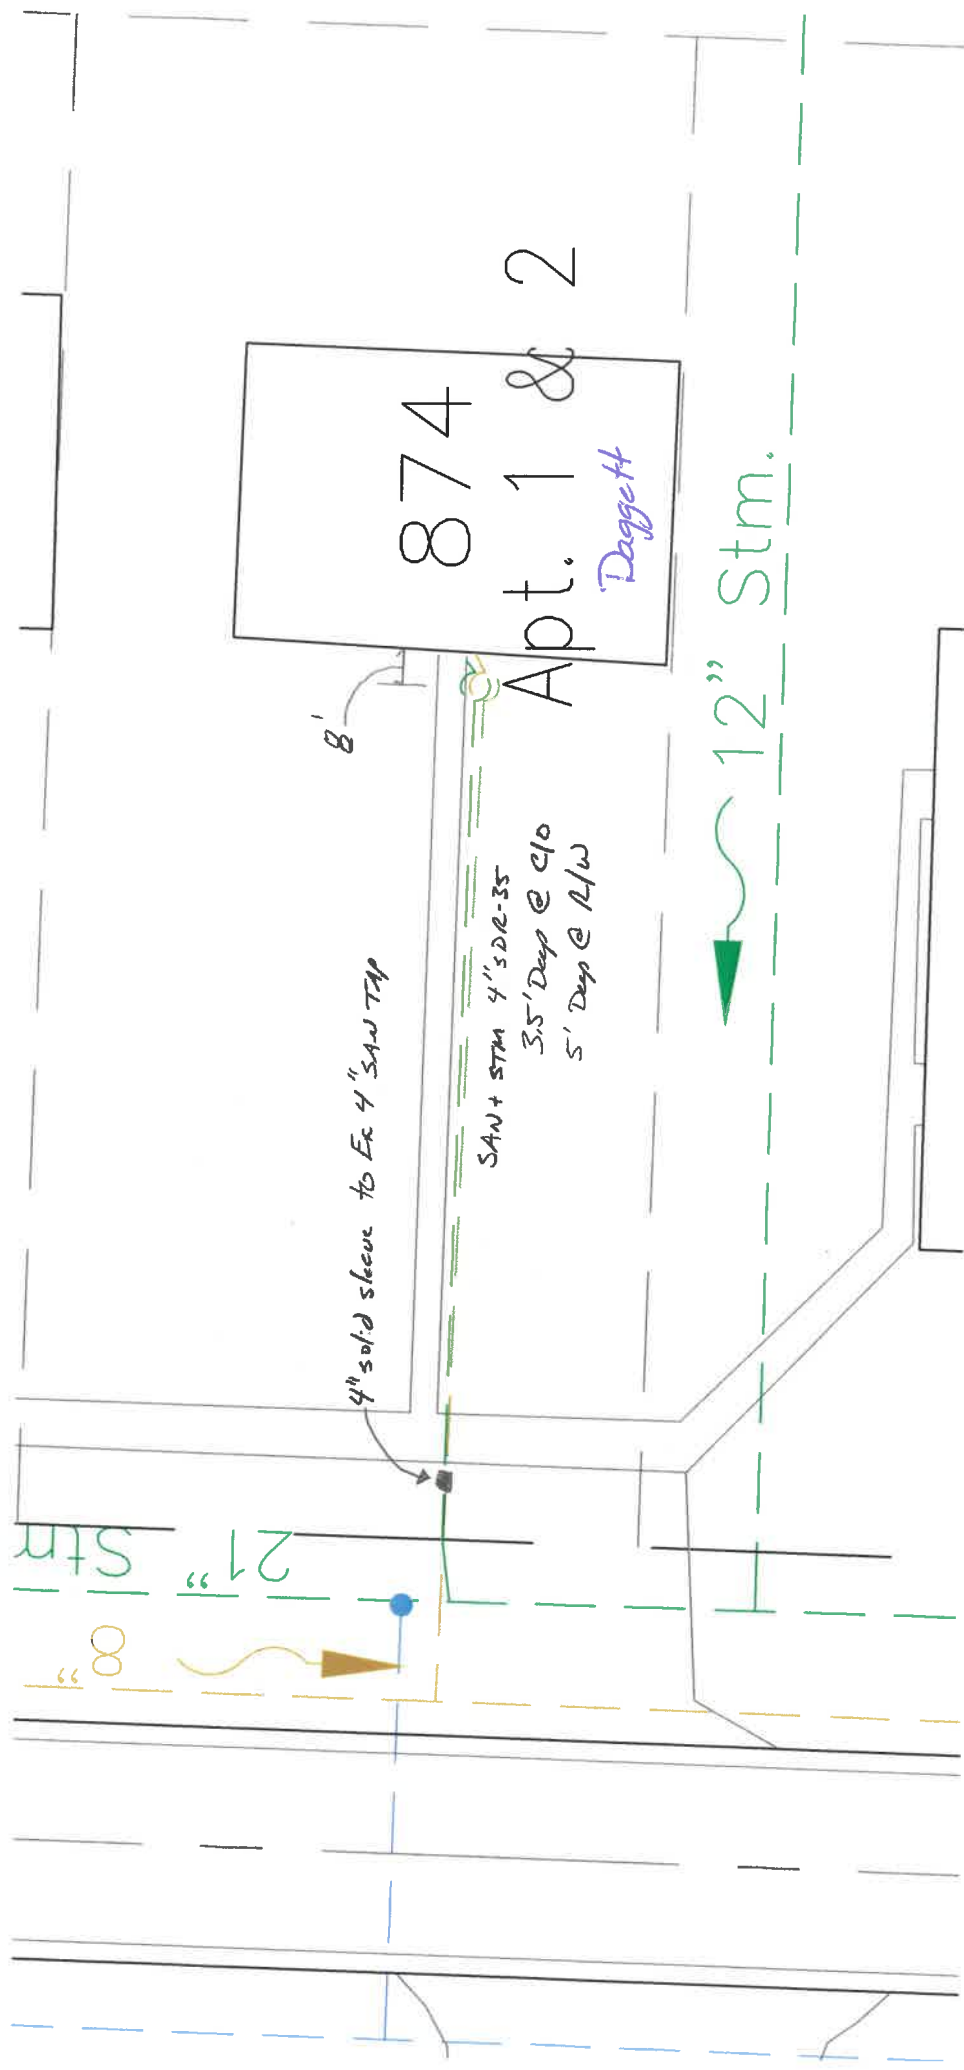

STM - 1' south of walk
SAN - 1.5' south of walk