


PLAT OF SURVEY

955 Daggett

Situated in the City of Napoleon, County of Henry and State of Ohio and known as:

Lot number seventeen (17) except the west eighty (80) feet thereof and Lot number eighteen (18) except the west eighty (80) feet thereof in Richter's Fourth Addition to the City of Napoleon, Ohio, but subject to all easements of record and all legal highways, and all zoning ordinances.

FOR: MARK R. & KATHLEEN D. HONECK
Deed reference: OR Volume 140, Page 33

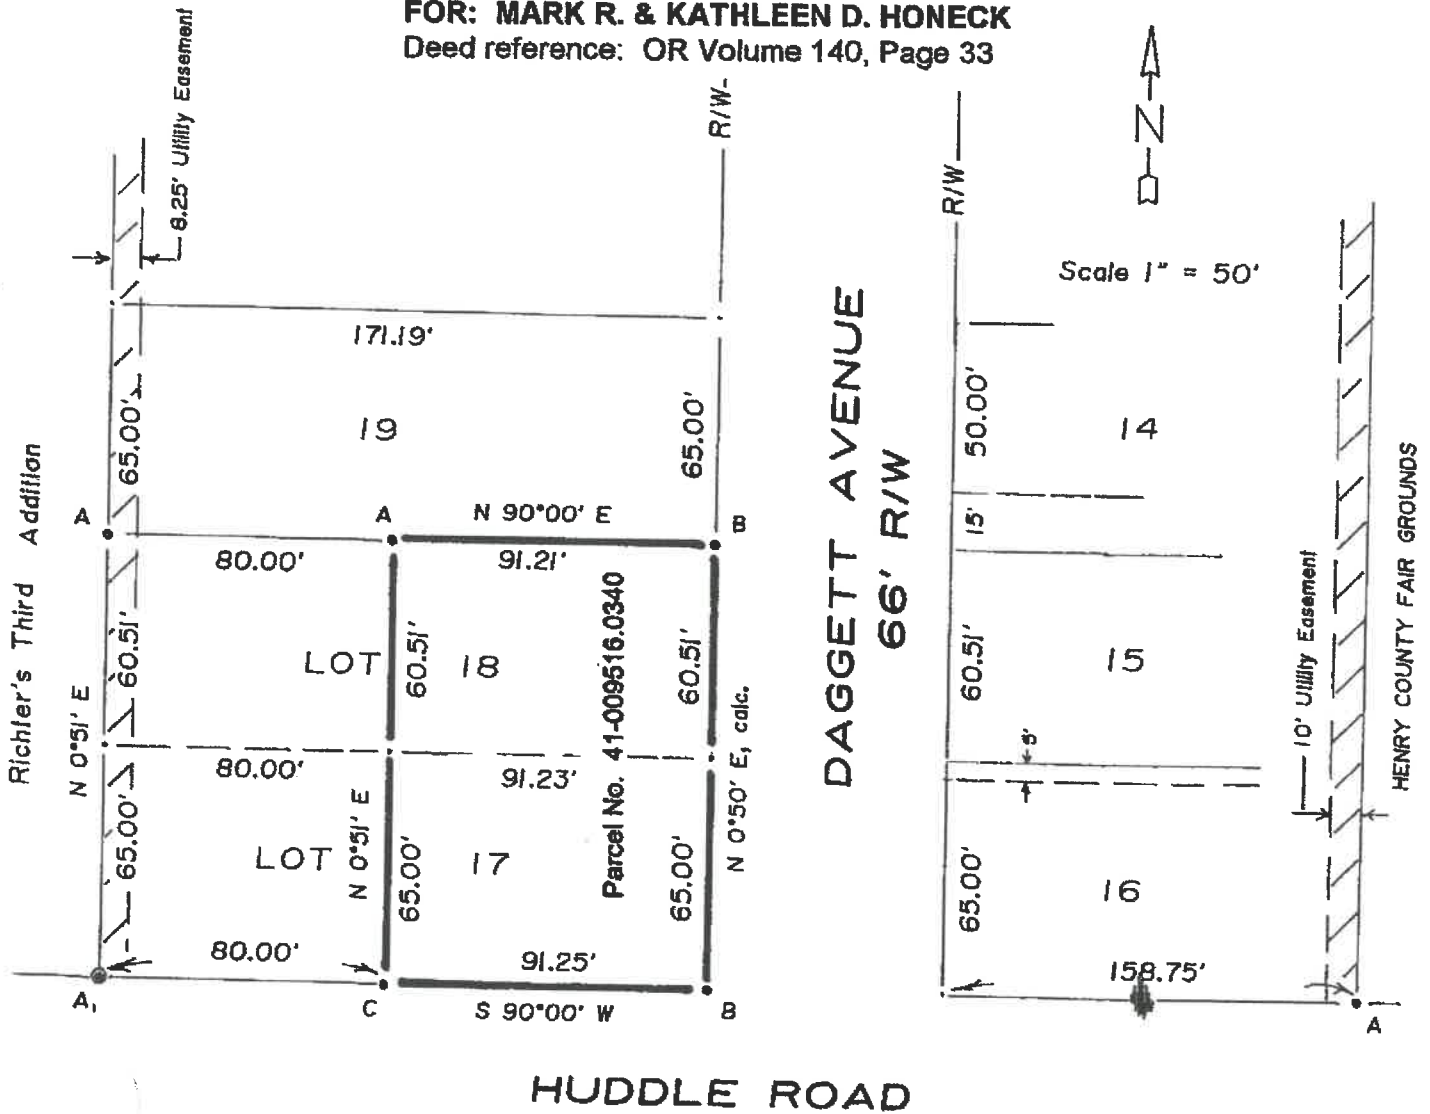

LEGEND

- A—Iron pin found from previous survey.
- A_r—Iron pipe found from previous survey.
- B—5/8" x 30" iron pin with ID cap set this survey.
- C—Track nail set on East/edge of macadam driveway.



hereby certify this survey and notes to be correct to the best of my knowledge.

Paul J. Westhoven

Paul J. Westhoven
Registered Land Surveyor No. 5602
February 20, 2003
Survey No. 7495-H-CN-2-22-03