

170 Derome Dr
**NORTHCREST ADJ
 TO THE
 CITY OF NAPOLEON**

Under authority provided by the Ohio Revised Code, and an ordinance adopted by the this plat was given approval by the City of Napoleon, as follows:

Approved by the City Planning Commission at a meeting held May 12

E. H. Gandy
 President
Lawrence T. Ho
 Secretary

Under authority provided by the Ohio Revised Code, and an ordinance adopted by the this plat was given approval by the City of Napoleon, as follows:


Approved by the City Council at a meeting held May 16, 1966

E. H. Gandy
 Mayor
Richard E. Taylor
 Clerk

I hereby certify that I am a Registered Surveyor, licensed in compliance with the laws correctly represents a survey completed by me in April and May of 1966, and that all monuments actually exist.

- - Point Established
- - Iron Survey Marker
- ✕ - Cross in conc. pipe

Scale 1" = 100'

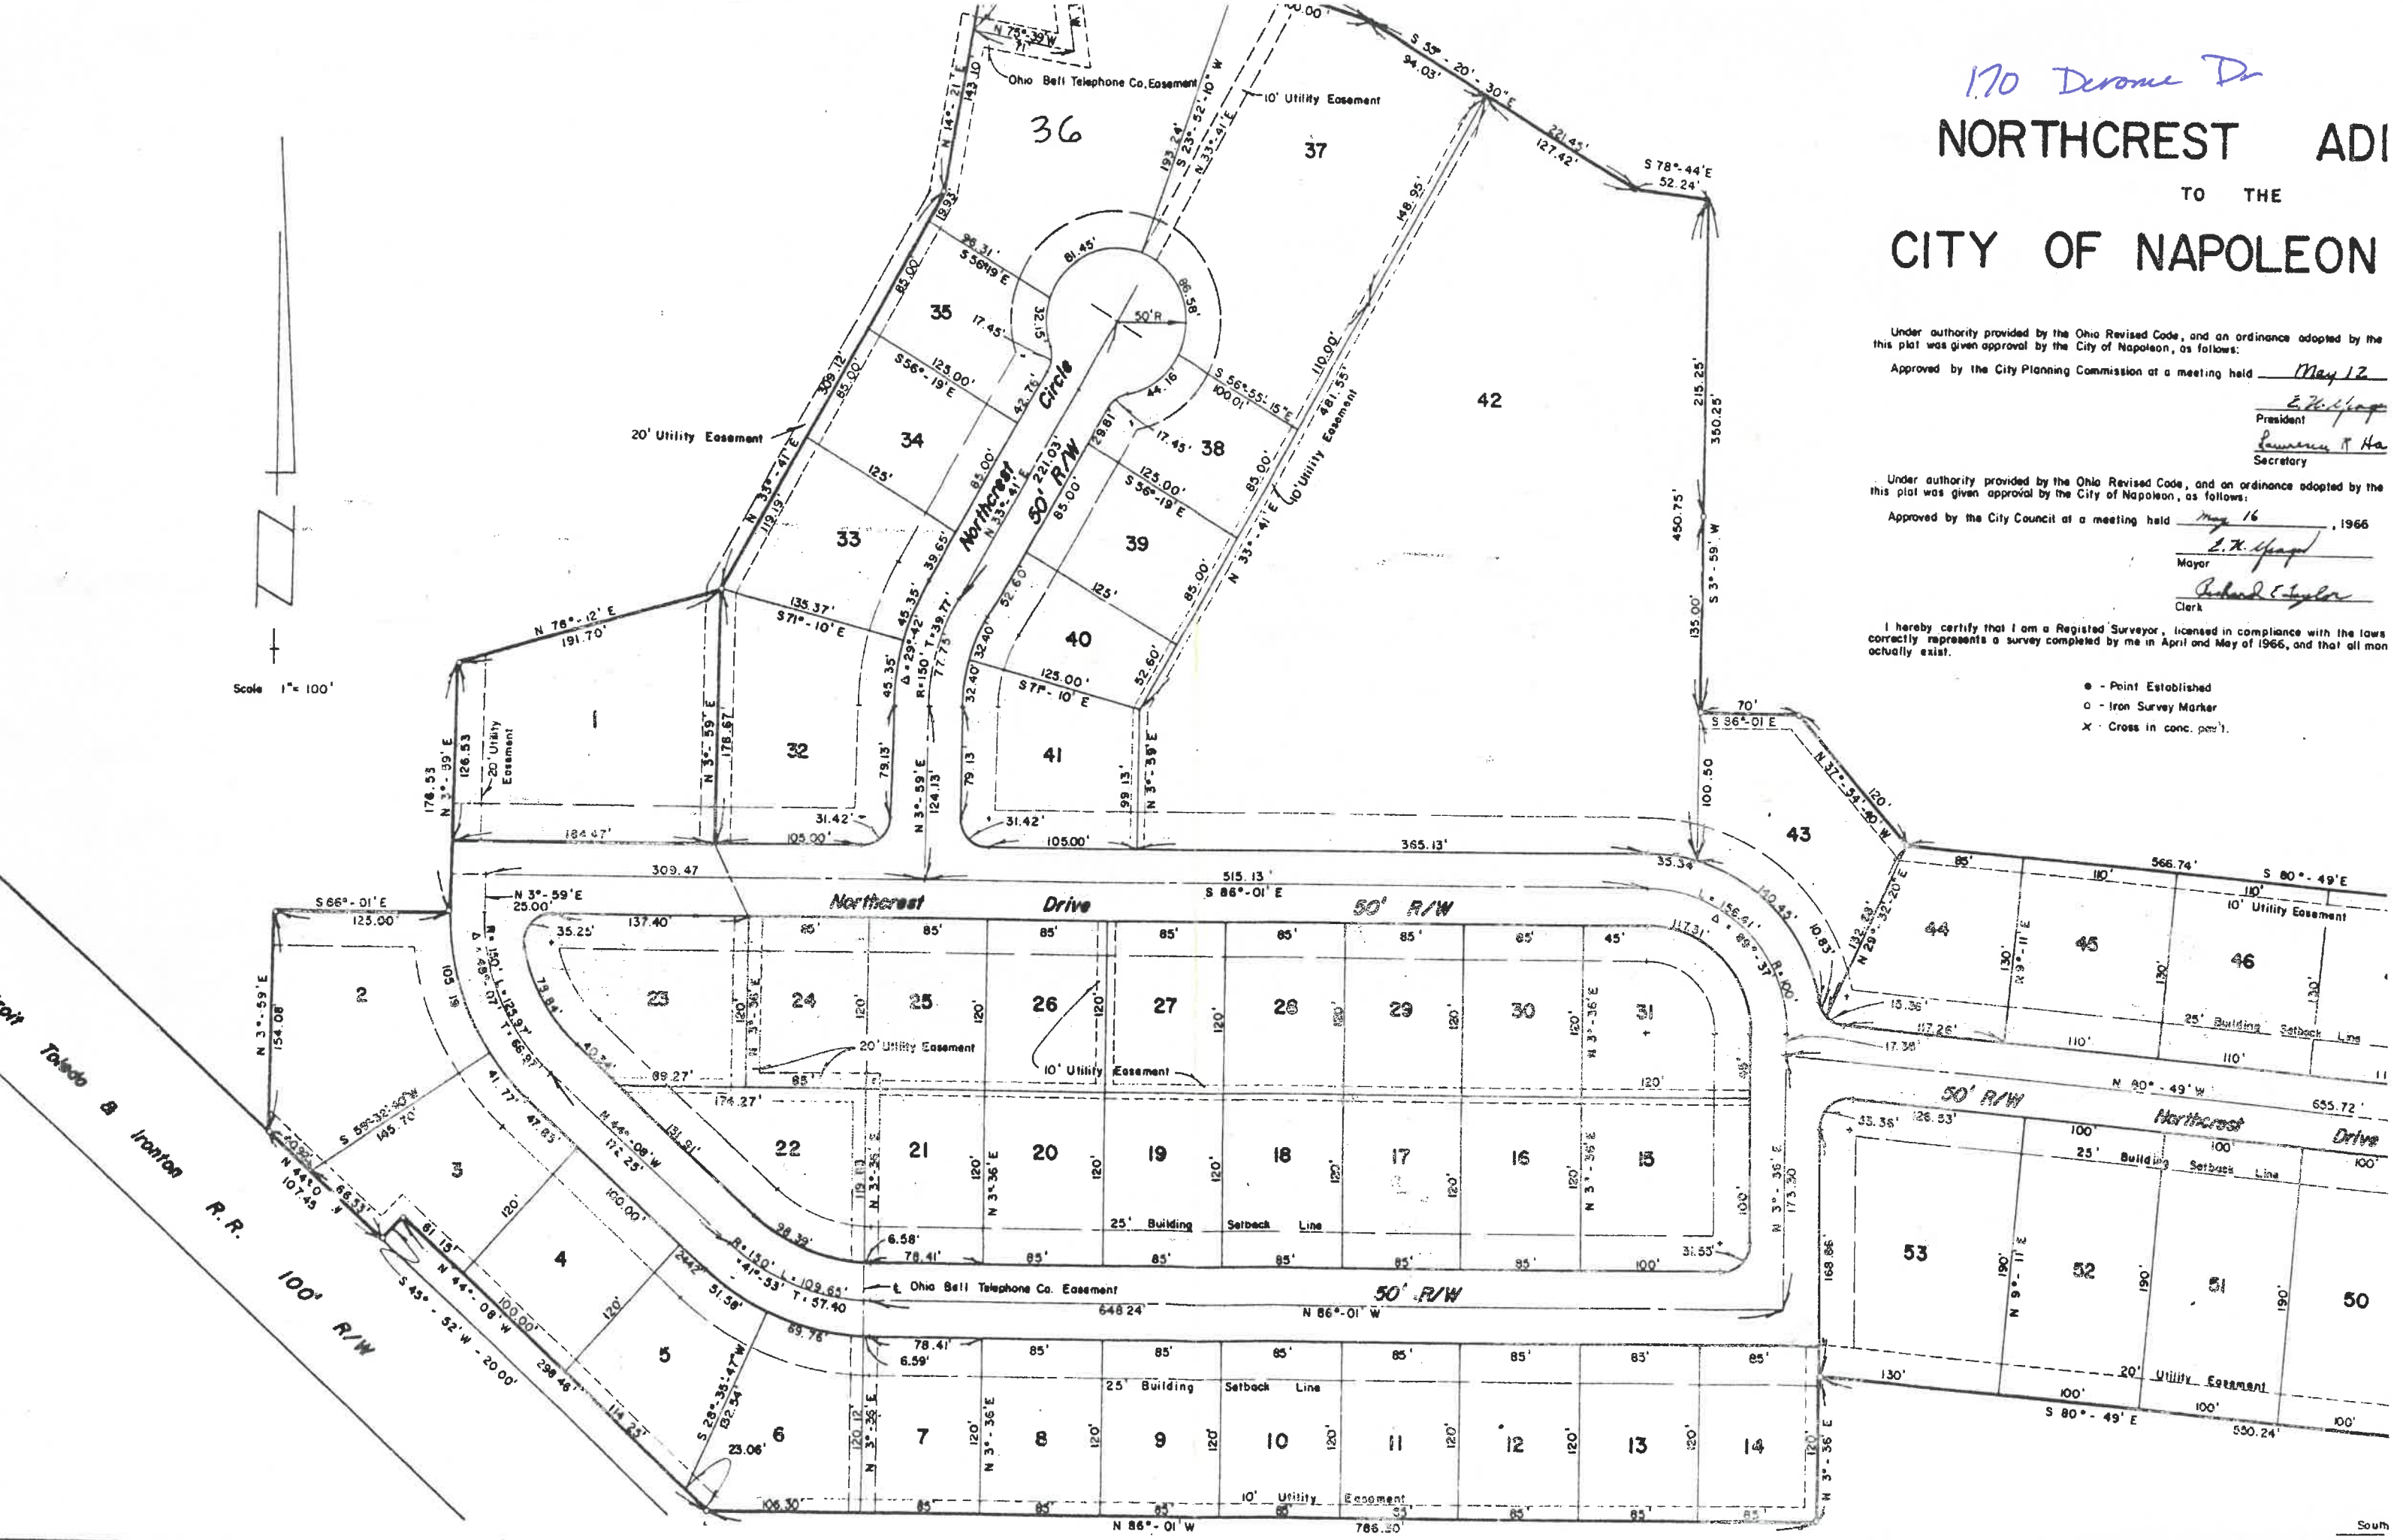

South