


SCALE
1"=10' N

DETROIT AVE.

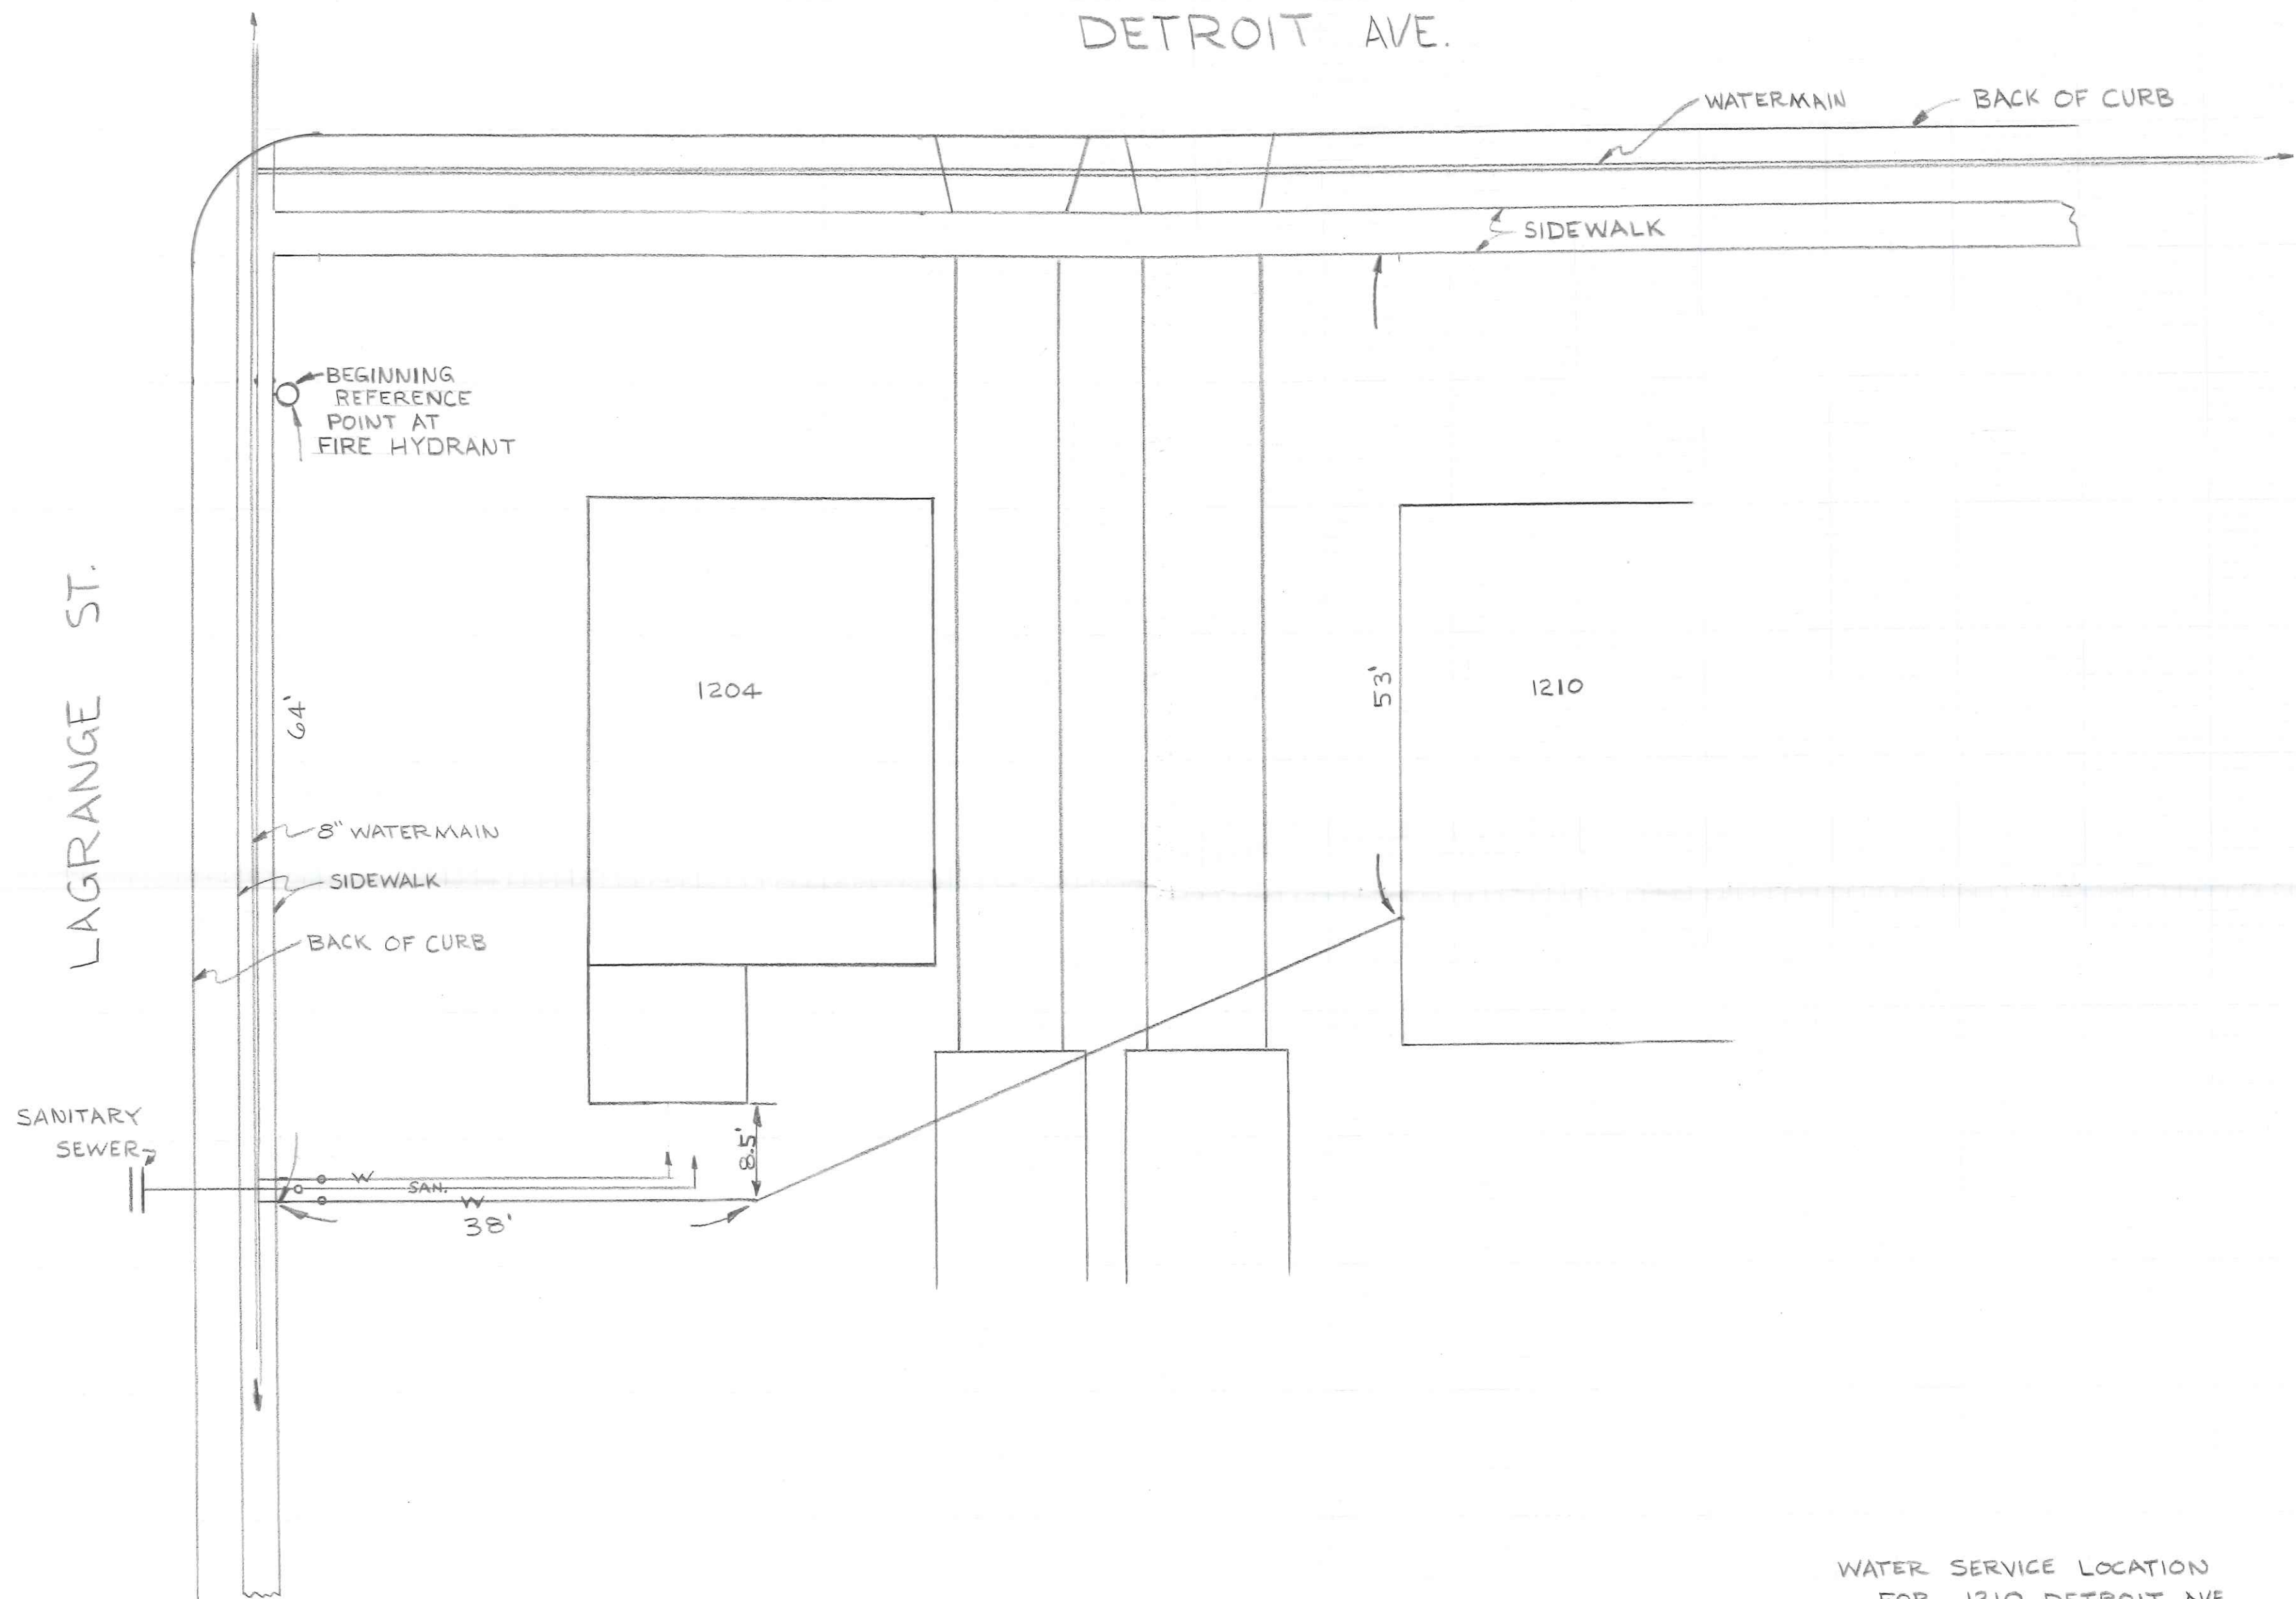

WATER SERVICE LOCATION
FOR 1210 DETROIT AVE.

9-9-81 JOHN HELBERG