


Welles Bowen
 Realtors
 #1006
 Dodd St.

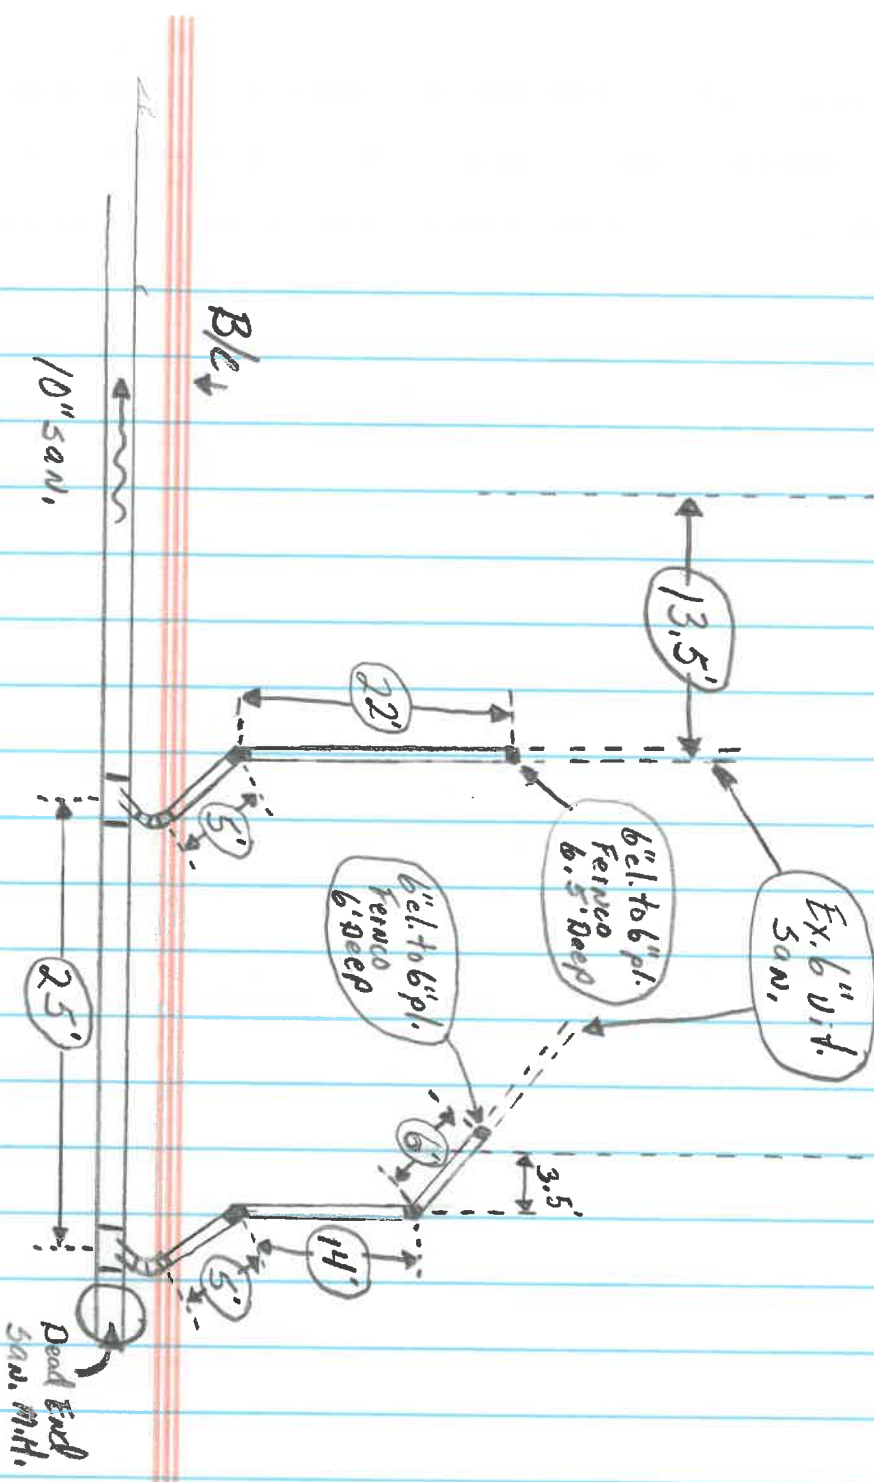

Date Installed: 11-29-04
 Installed by: Gleason Const.
 Inspected by: No Inspection Done
 (Information on Drawing provided by contractor)