


Mike Auster Miller
1079 Dodd St.

9-10-93

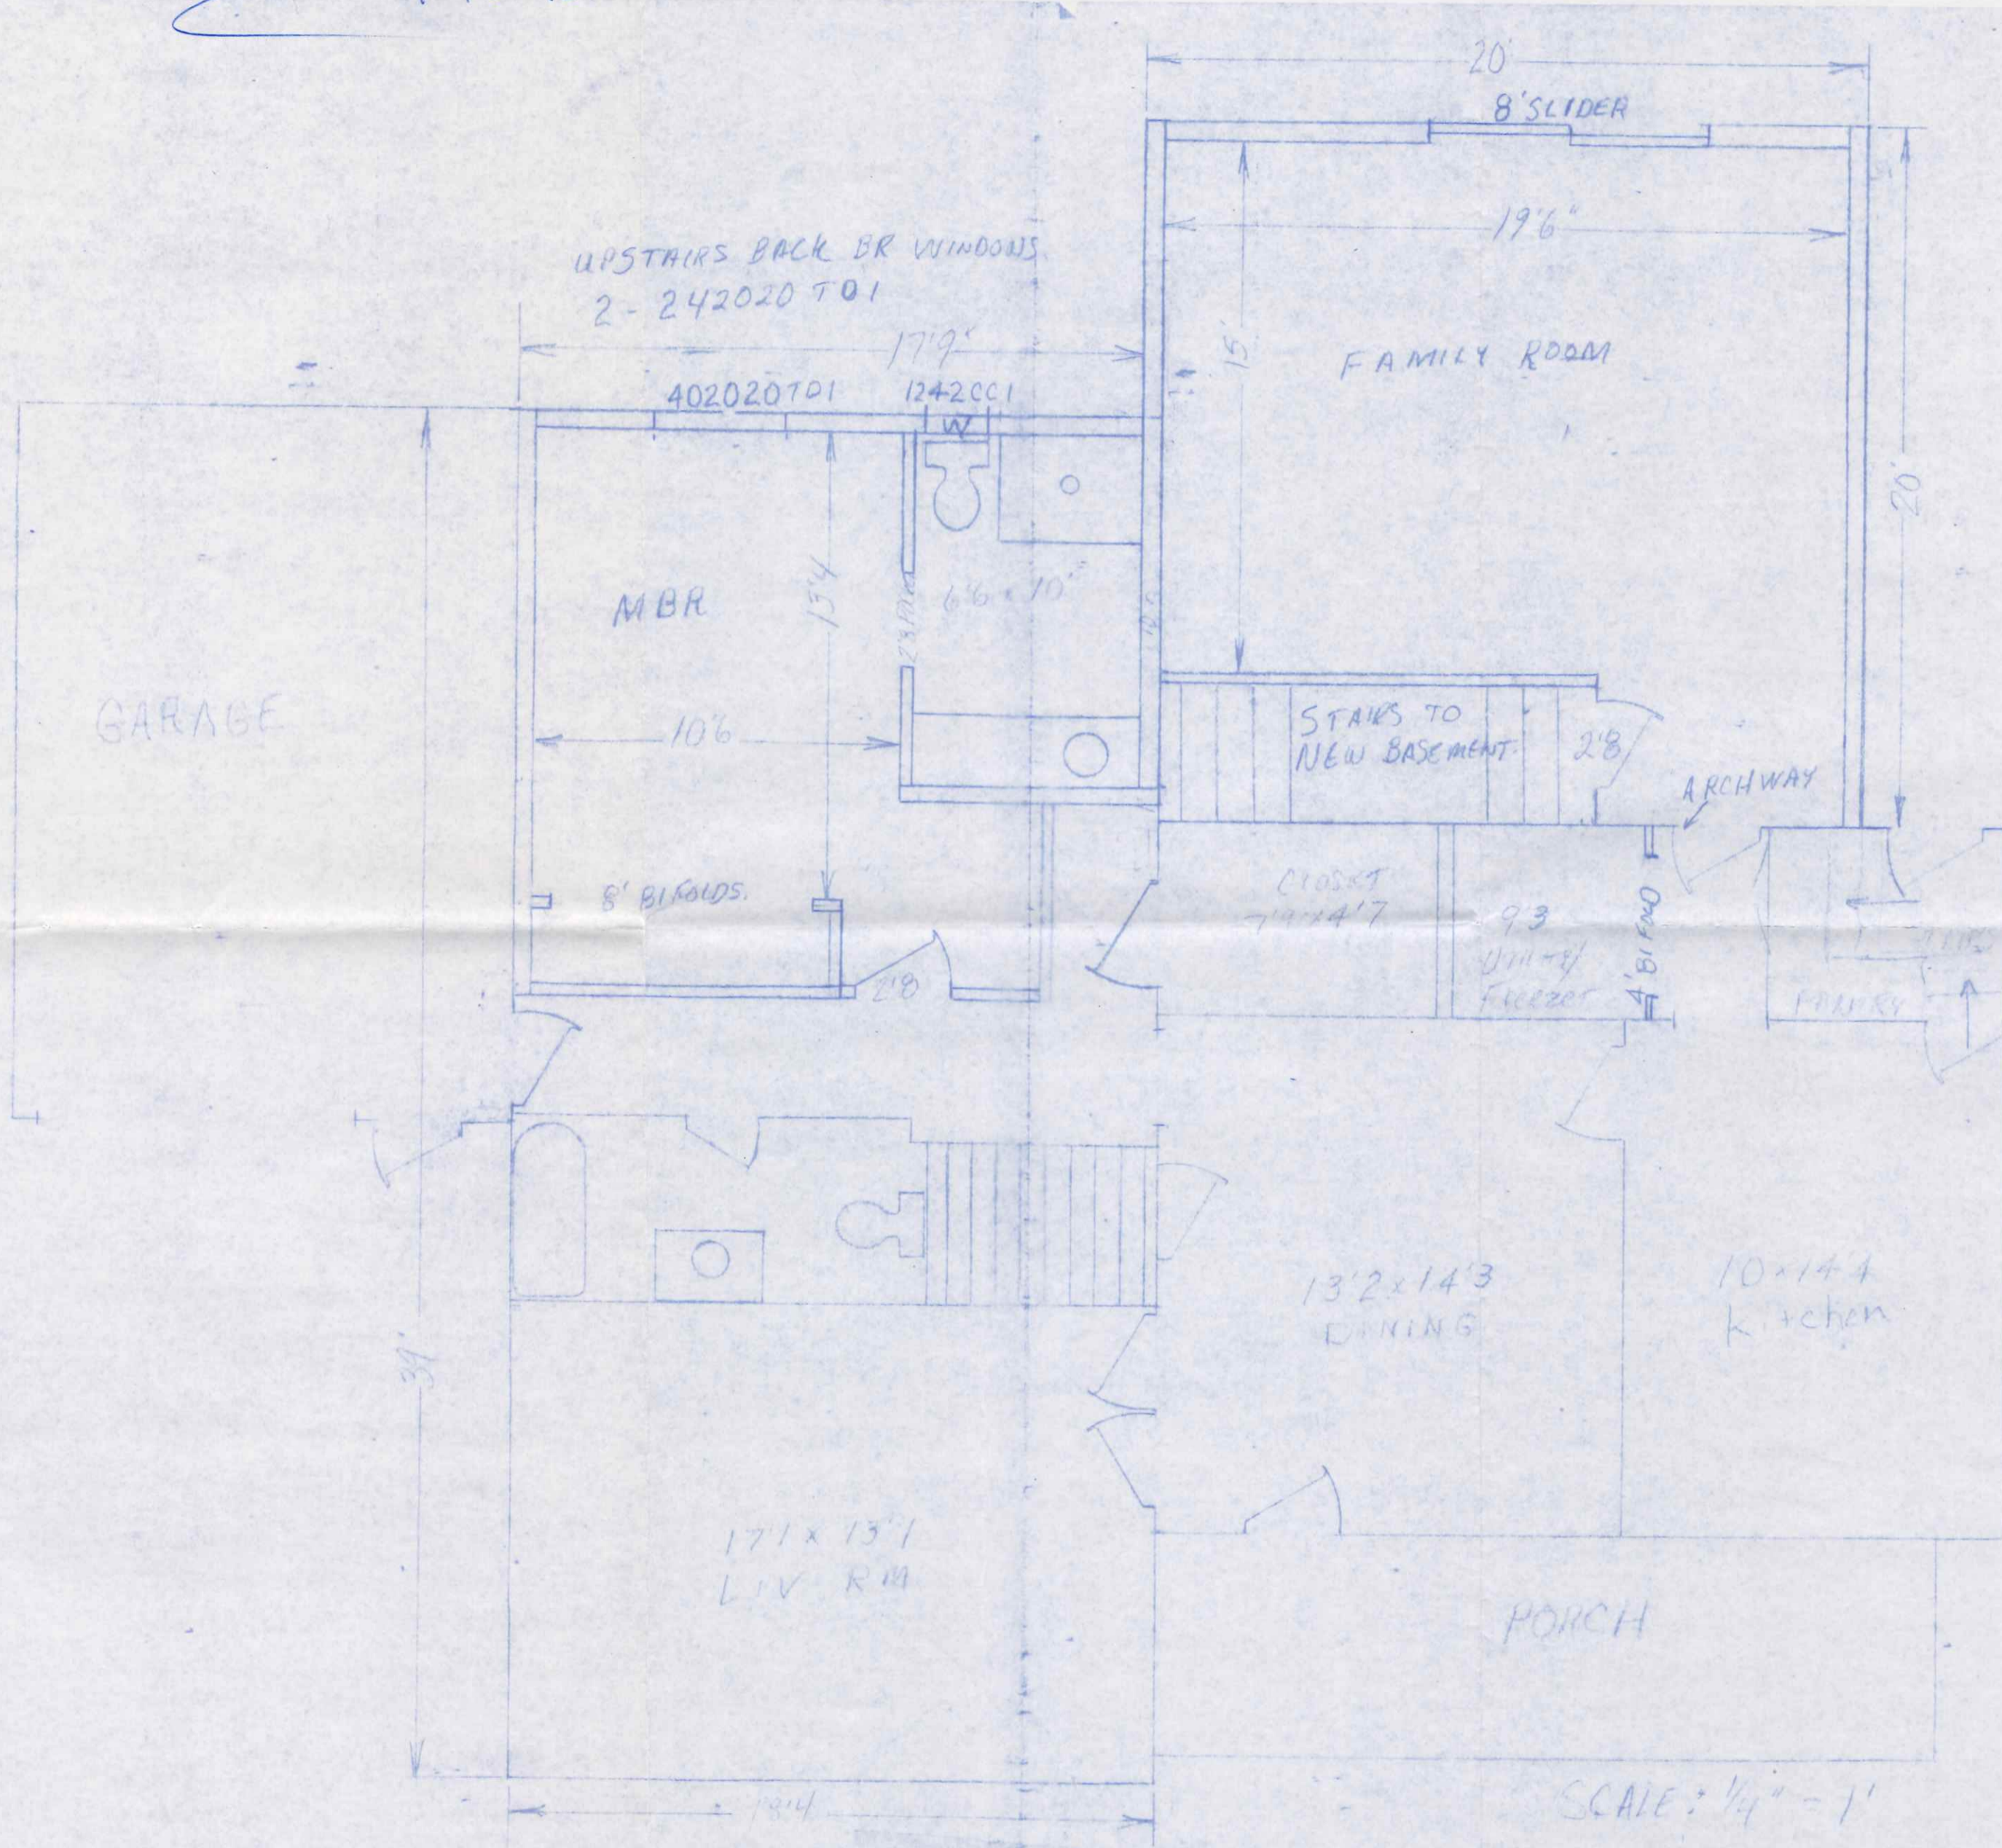

MIKE AUSTER MILLER RESIDENCE 1079 DODD ST.