

Res # 1095
Dodd ST.

Date Installed: 11-15-04
Installed by: Gleason Constr.
Inspected by: Rex No 11


Concrete
Driveway

Porch

6" 50R w/plug
for future use
6.5' Deep

Sidewalk

B/c

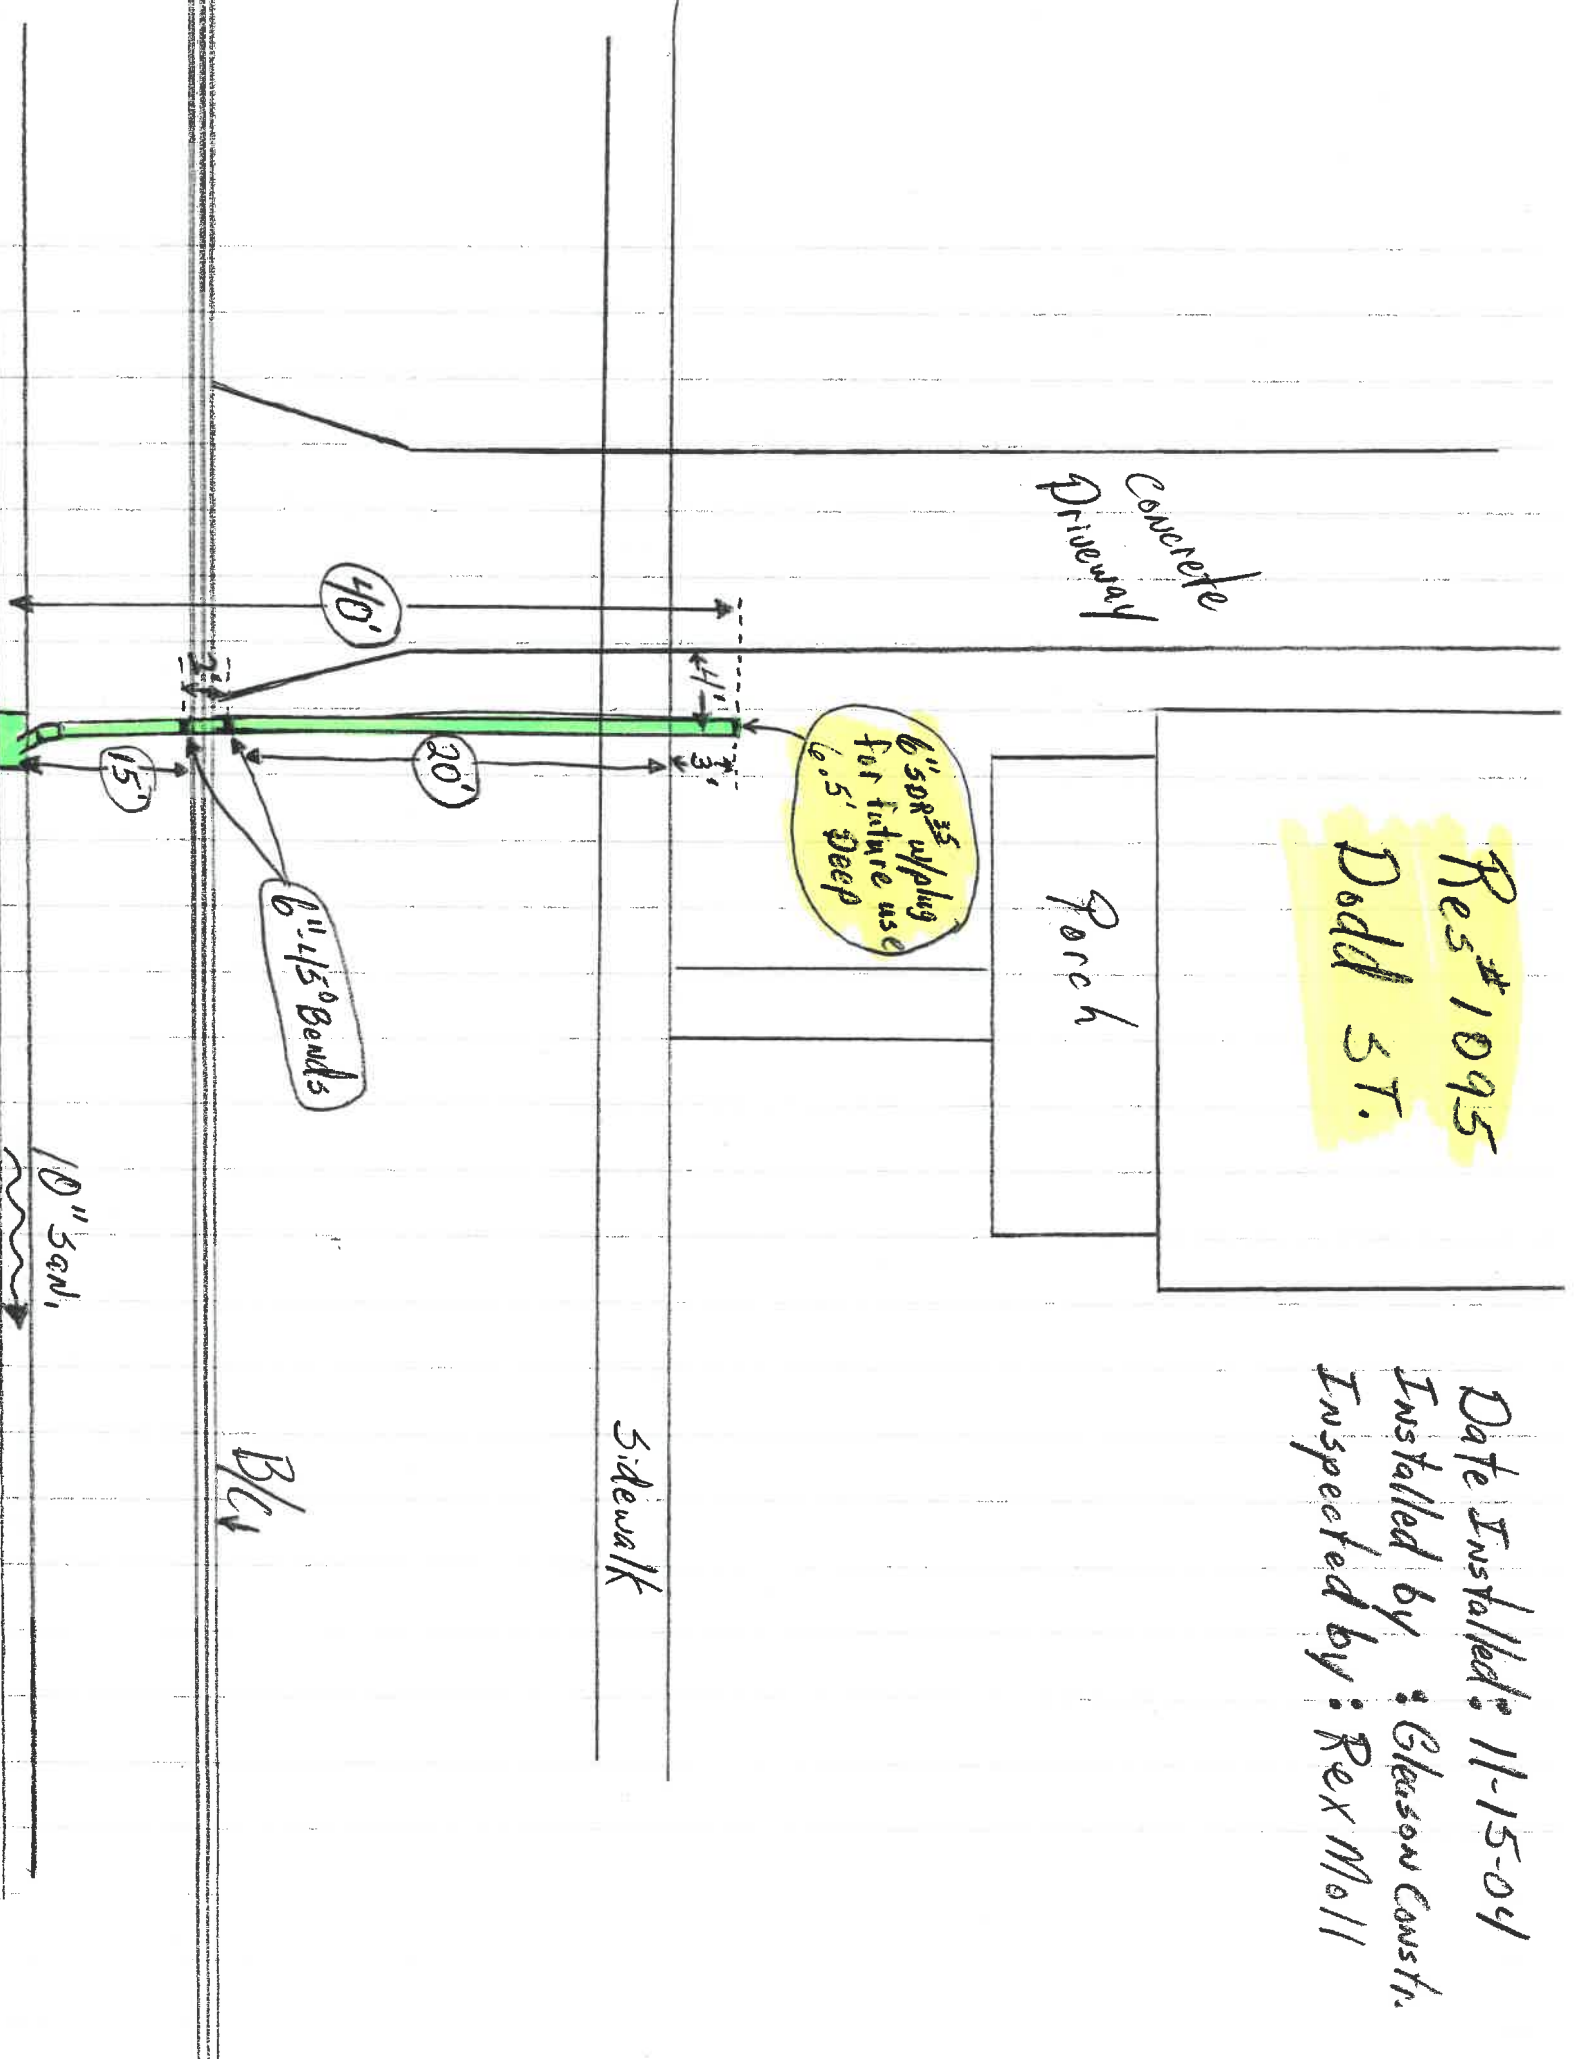

Res # 1095
Dodd St.

Date Installed: 11-15-04
Installed by: Gleason Constr.
Inspected by: Rex Mo11

Concrete
Driveway

Porch

6" OR 3/4" w/ plug
for future use
6.5' deep

Sidewalk

B/C

