
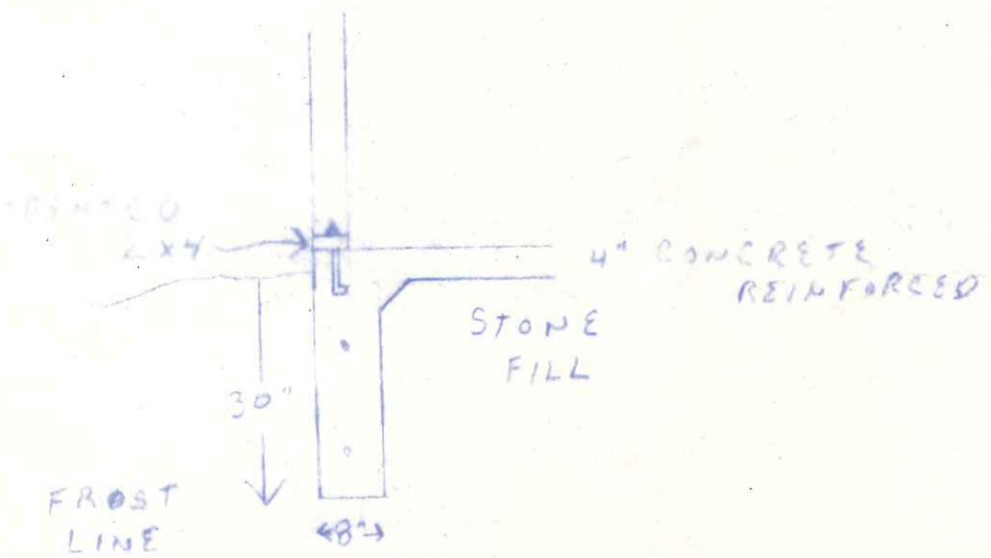
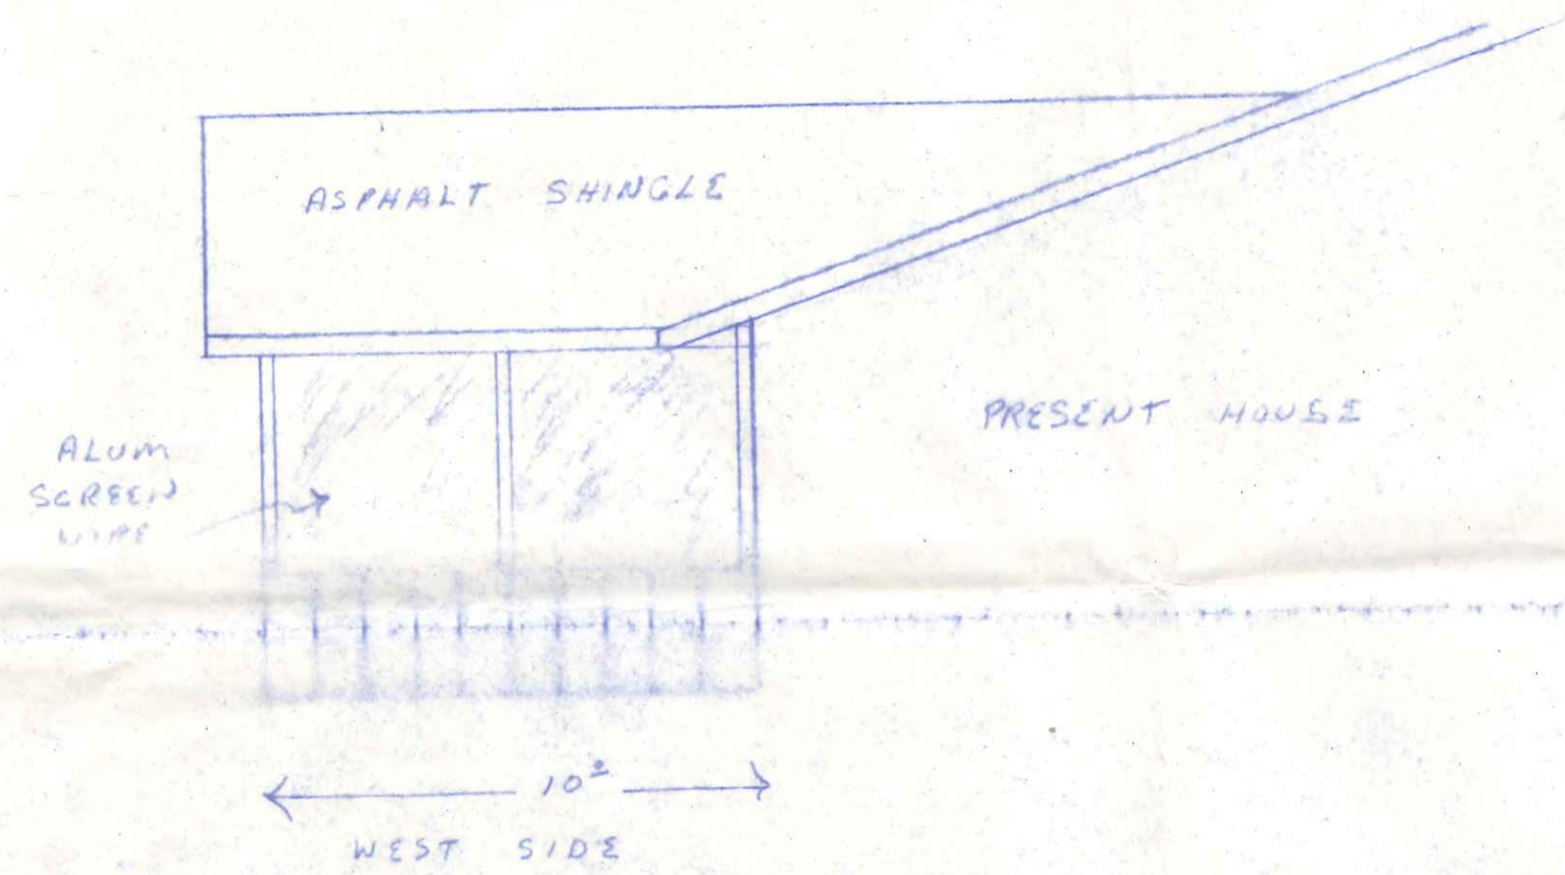


GENERAL SPECS:

- REMOVE OLD CONCRETE
- DIG PAT WALL 8" WIDE 30" DEEP
- POUR WALL & FLOOR REINFORCED
- 2X4 TREATED PLATE BOLTED TO FLOOR
- 2X6 RAFTERS 16" O.C.
- 2X6 CEILING JOIST 16" O.C.
- 1/2" CDX ROOF DECK - 15# FELT
- 235# ASPHALT SHINGLE
- ALUM. SOFFIT & FACIER COVER
- BROWN GUTTER

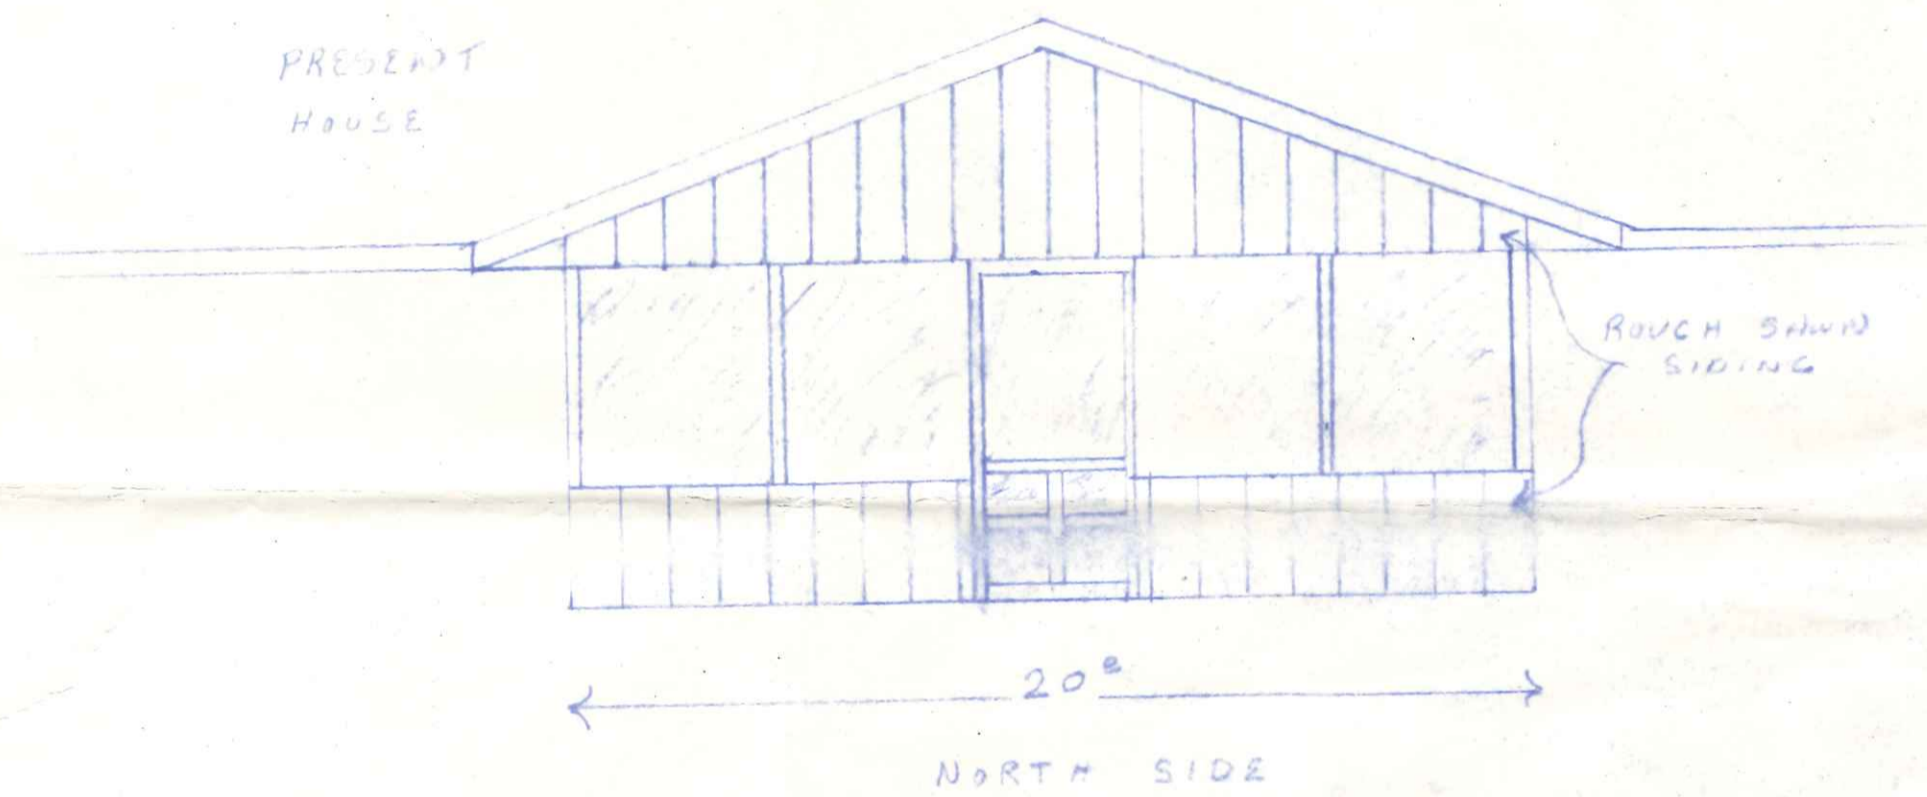

SCREENED IN PATIO
FOR
PAT ROTHGERTY
NAPOLEON, OHIO
2/4/83

600 Duquesne Dr