


DON ARMSTRONG  
 120 EUCLID COURT.  
 NAPOLKON, OHIO

Building 28 X 64 FEET

120 Euclid

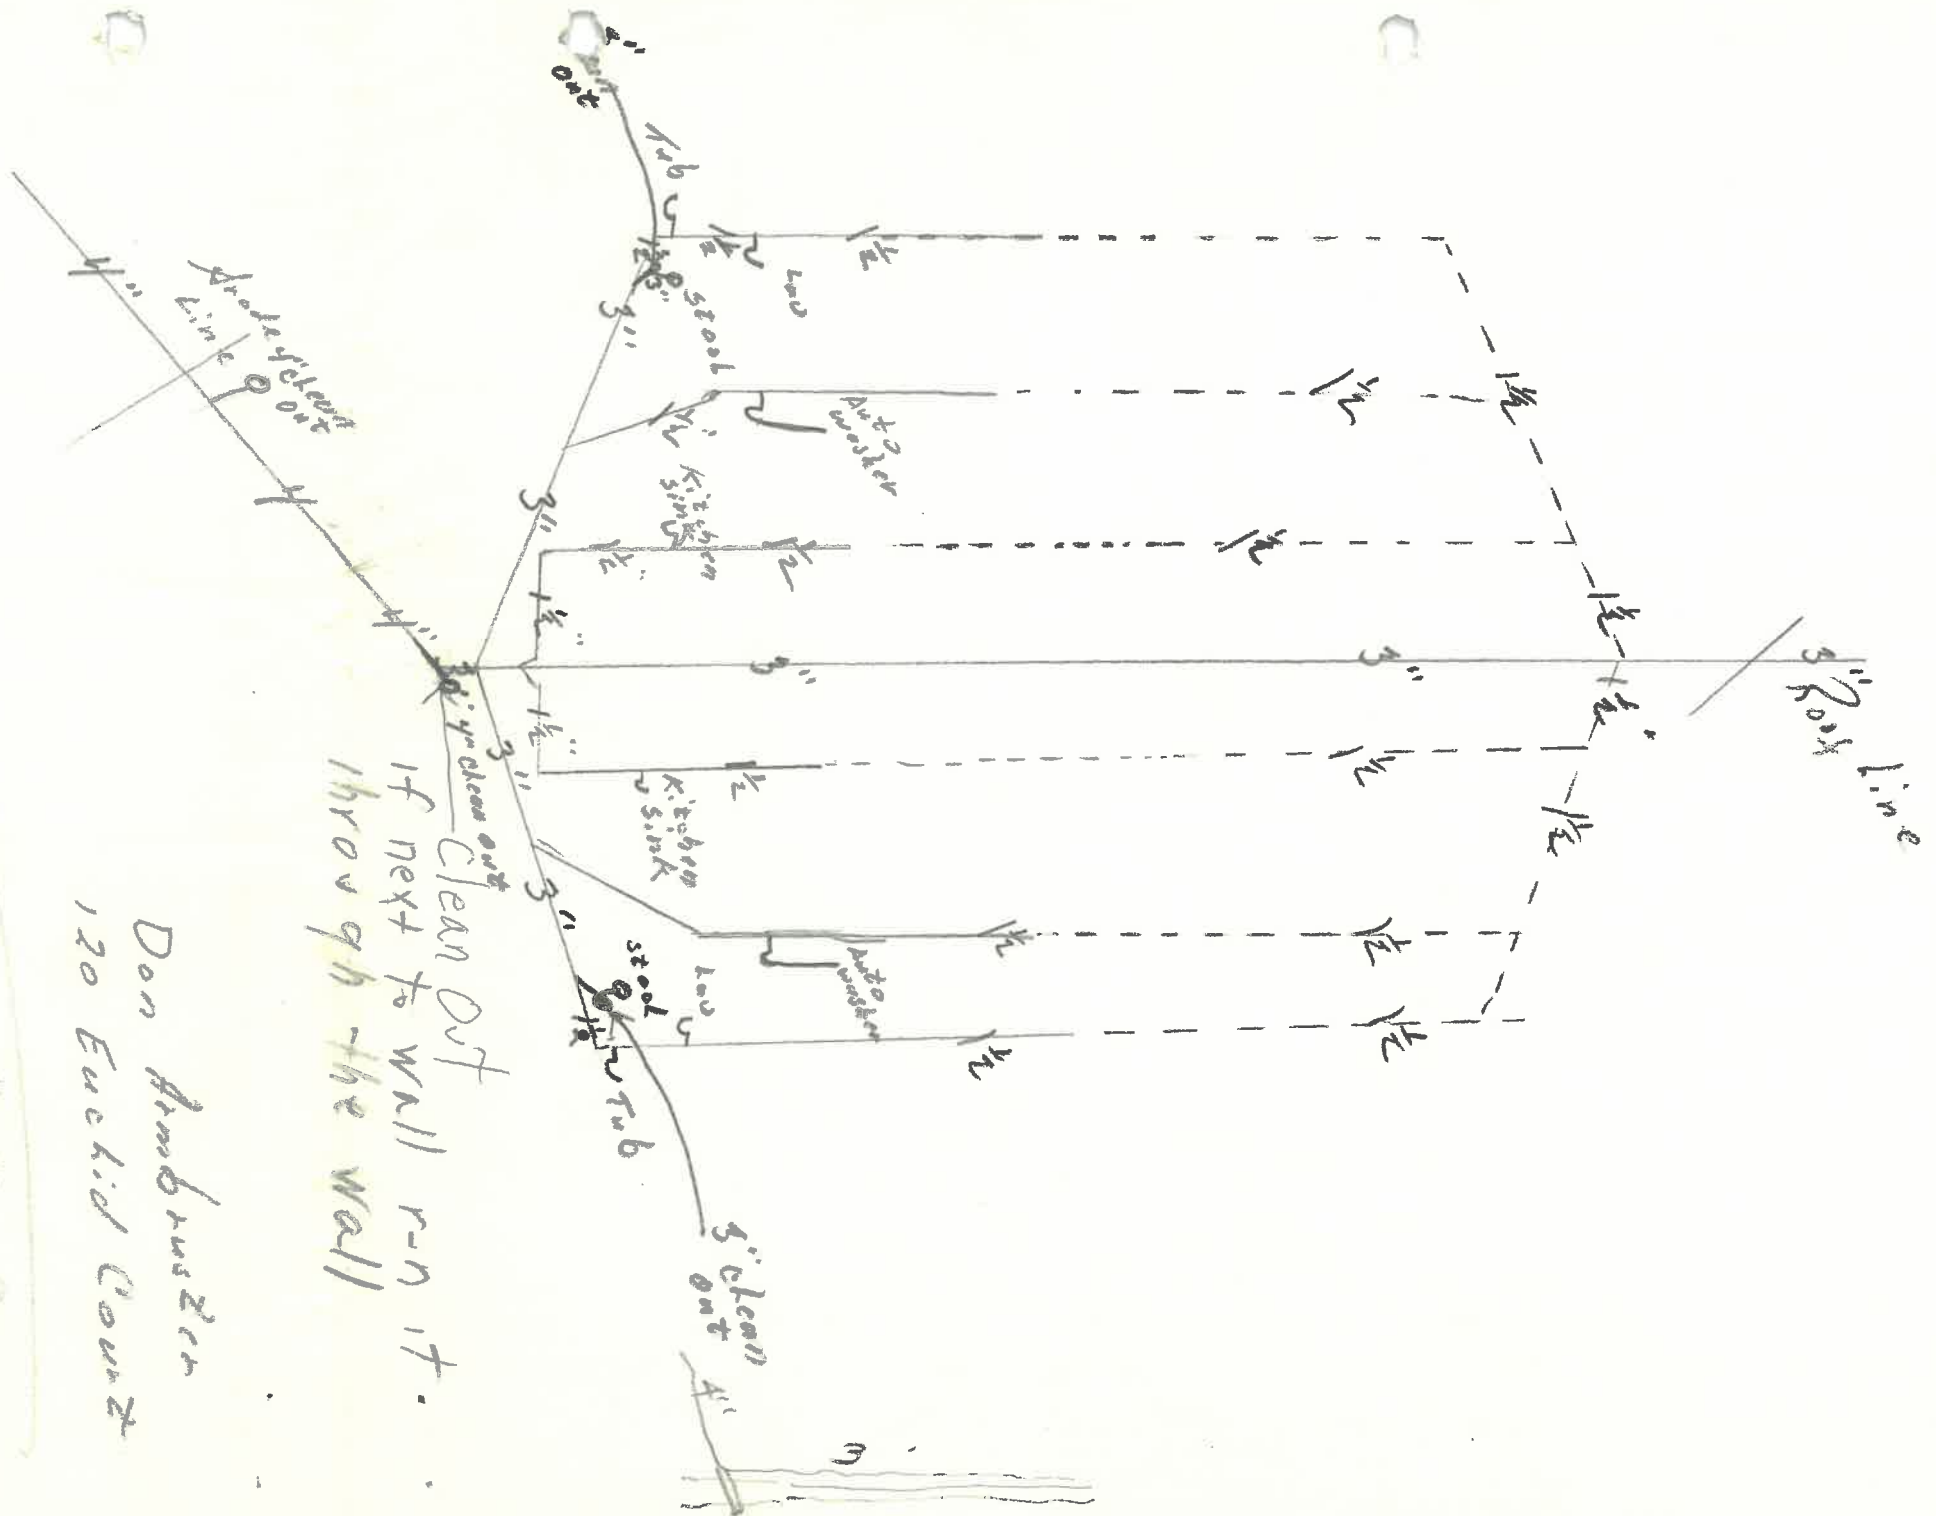

Clean Out  
 if next to wall run it  
 through the wall

Don Ambrose  
 120 Euclid Court

Meyers Heating Co.