

**WATER TAPPING PERMIT**  
 issued by  
**The Napoleon Water Distribution Department**  
 255 West Riverview Ave. Napoleon, Ohio 43545 Ph. 592-4010

Permit No. W-0305 Issued \_\_\_\_\_ Received of \_\_\_\_\_ (\$ \_\_\_\_\_).00

(Charge for tapping permit to supply water service to) Lot No. \_\_\_\_\_ Sub Div. \_\_\_\_\_

Street No. \_\_\_\_\_ Tap Size \_\_\_\_\_ Cost \$ \_\_\_\_\_ .00 Plumber \_\_\_\_\_

COMPLETED


Date completed \_\_\_\_\_ Approved by Allyce E. Marshall water distribution dept. \_\_\_\_\_ finance director

Name Armbuster Apts. Size of tap 4" Date 2-22-96 Street and No. 436 Euclid

Old Tap No. \_\_\_\_\_ New Tap No. 9613 Size and Kind of Main 8" C-900

Location of Main 4' South of F South pavement Depth of Main 5'

Distance from Hydrant/Valve 145' West of Hyd #457 Distance to Curb Stop from Corp. 38'

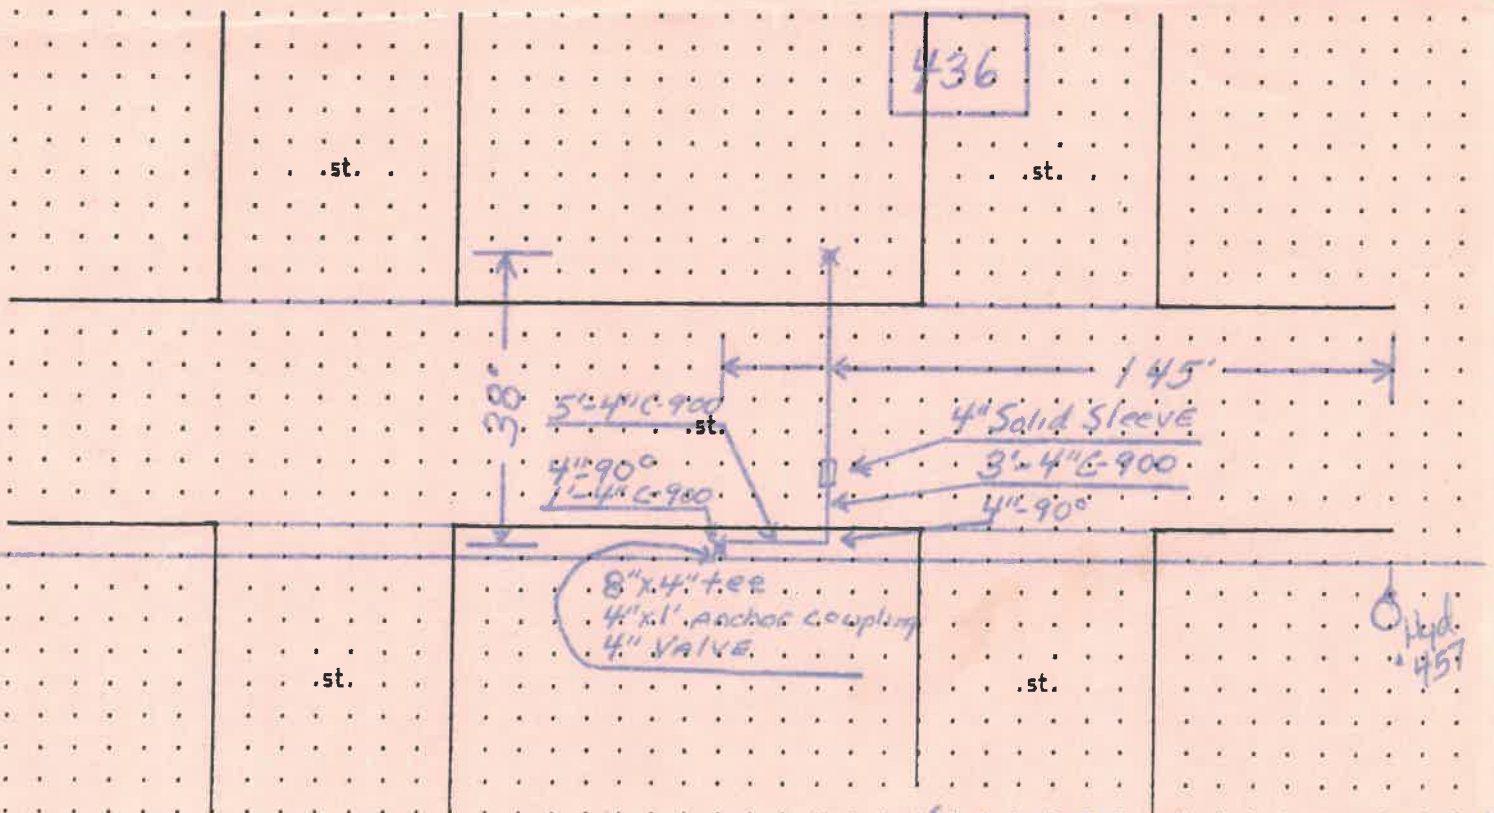

(ALL Glands are Mega-Log)









**WATER TAPPING PERMIT**  
 issued by  
**The Napoleon Water Distribution Department**  
 255 West Riverview Ave. Napoleon, Ohio 43545 Ph. 592-4010

Permit No. W-0305 Issued \_\_\_\_\_ Received of \_\_\_\_\_ (\$ \_\_\_\_\_).00

(Charge for tapping permit to supply water service to) Lot No. \_\_\_\_\_ Sub Div. \_\_\_\_\_

Street No. \_\_\_\_\_ Tap Size \_\_\_\_\_ " Cost \$ \_\_\_\_\_ .00 Plumber \_\_\_\_\_


Date completed \_\_\_\_\_ Approved by Wayne E. Mastaglio water distribution dept. \_\_\_\_\_ finance director

Name Armbuster Apts. Size of tap 4" Date 2-22-96 Street and No. 436 Euclid

Old Tap No. \_\_\_\_\_ New Tap No. 9613 Size and Kind of Main 8" C-900

Location of Main 4' South of South pavement Depth of Main 5'

Distance from Hydrant/Valve 145' West of Hyd #457 Distance to 4" Valve to 4" Valve 38'

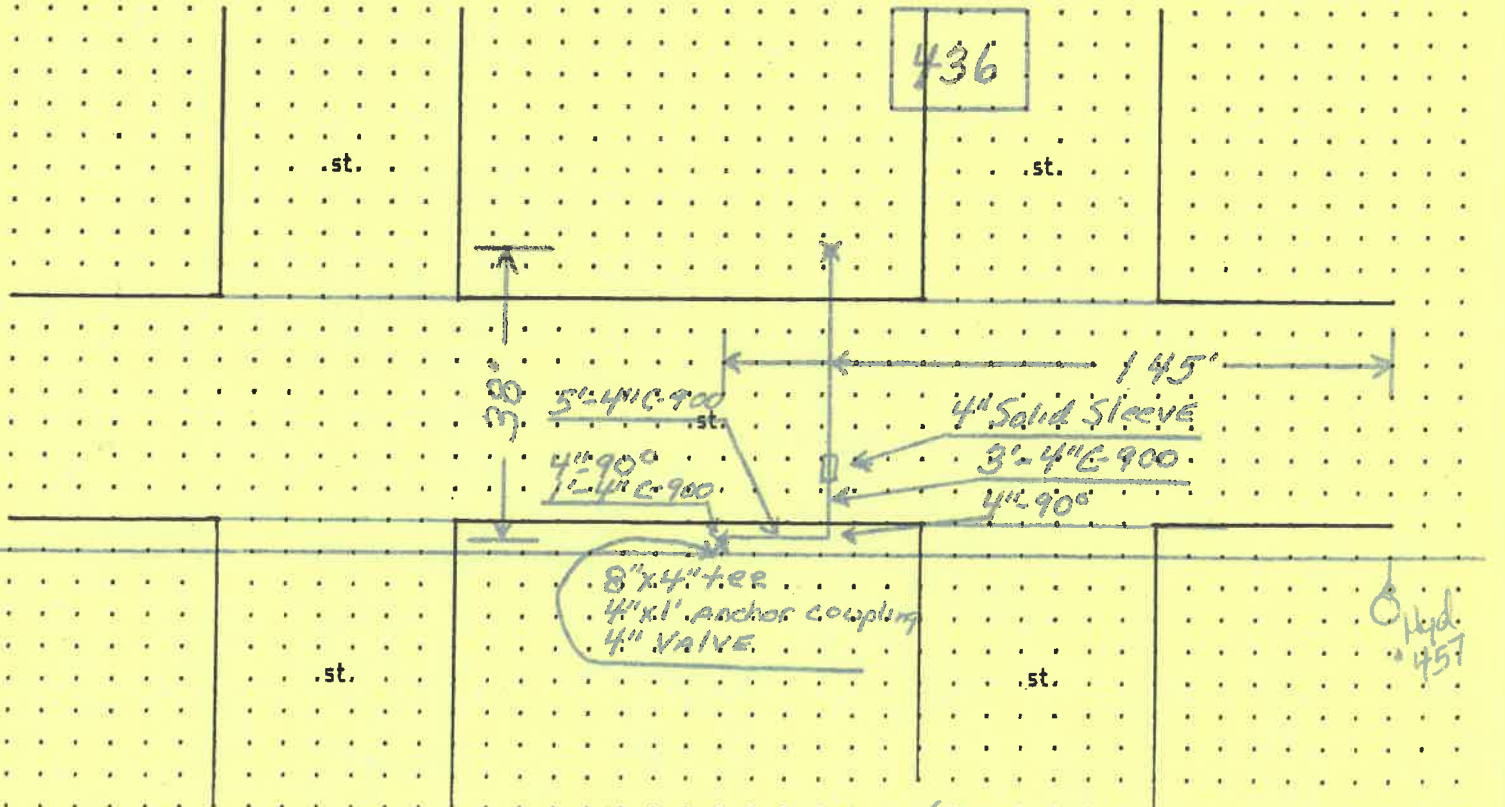

(ALL Glands are Mega-Lug)





