

Euclid Ave.

Date Installed: 1-25-06
Installed by: Bob Cordes
Inspected by: Rex Moll


Jerry Glanz
Installed This
House

660

All 4" pvc used
up to 6" x 4" Reducer

656

Ex. 4" cast Iron
San. 10" Deep

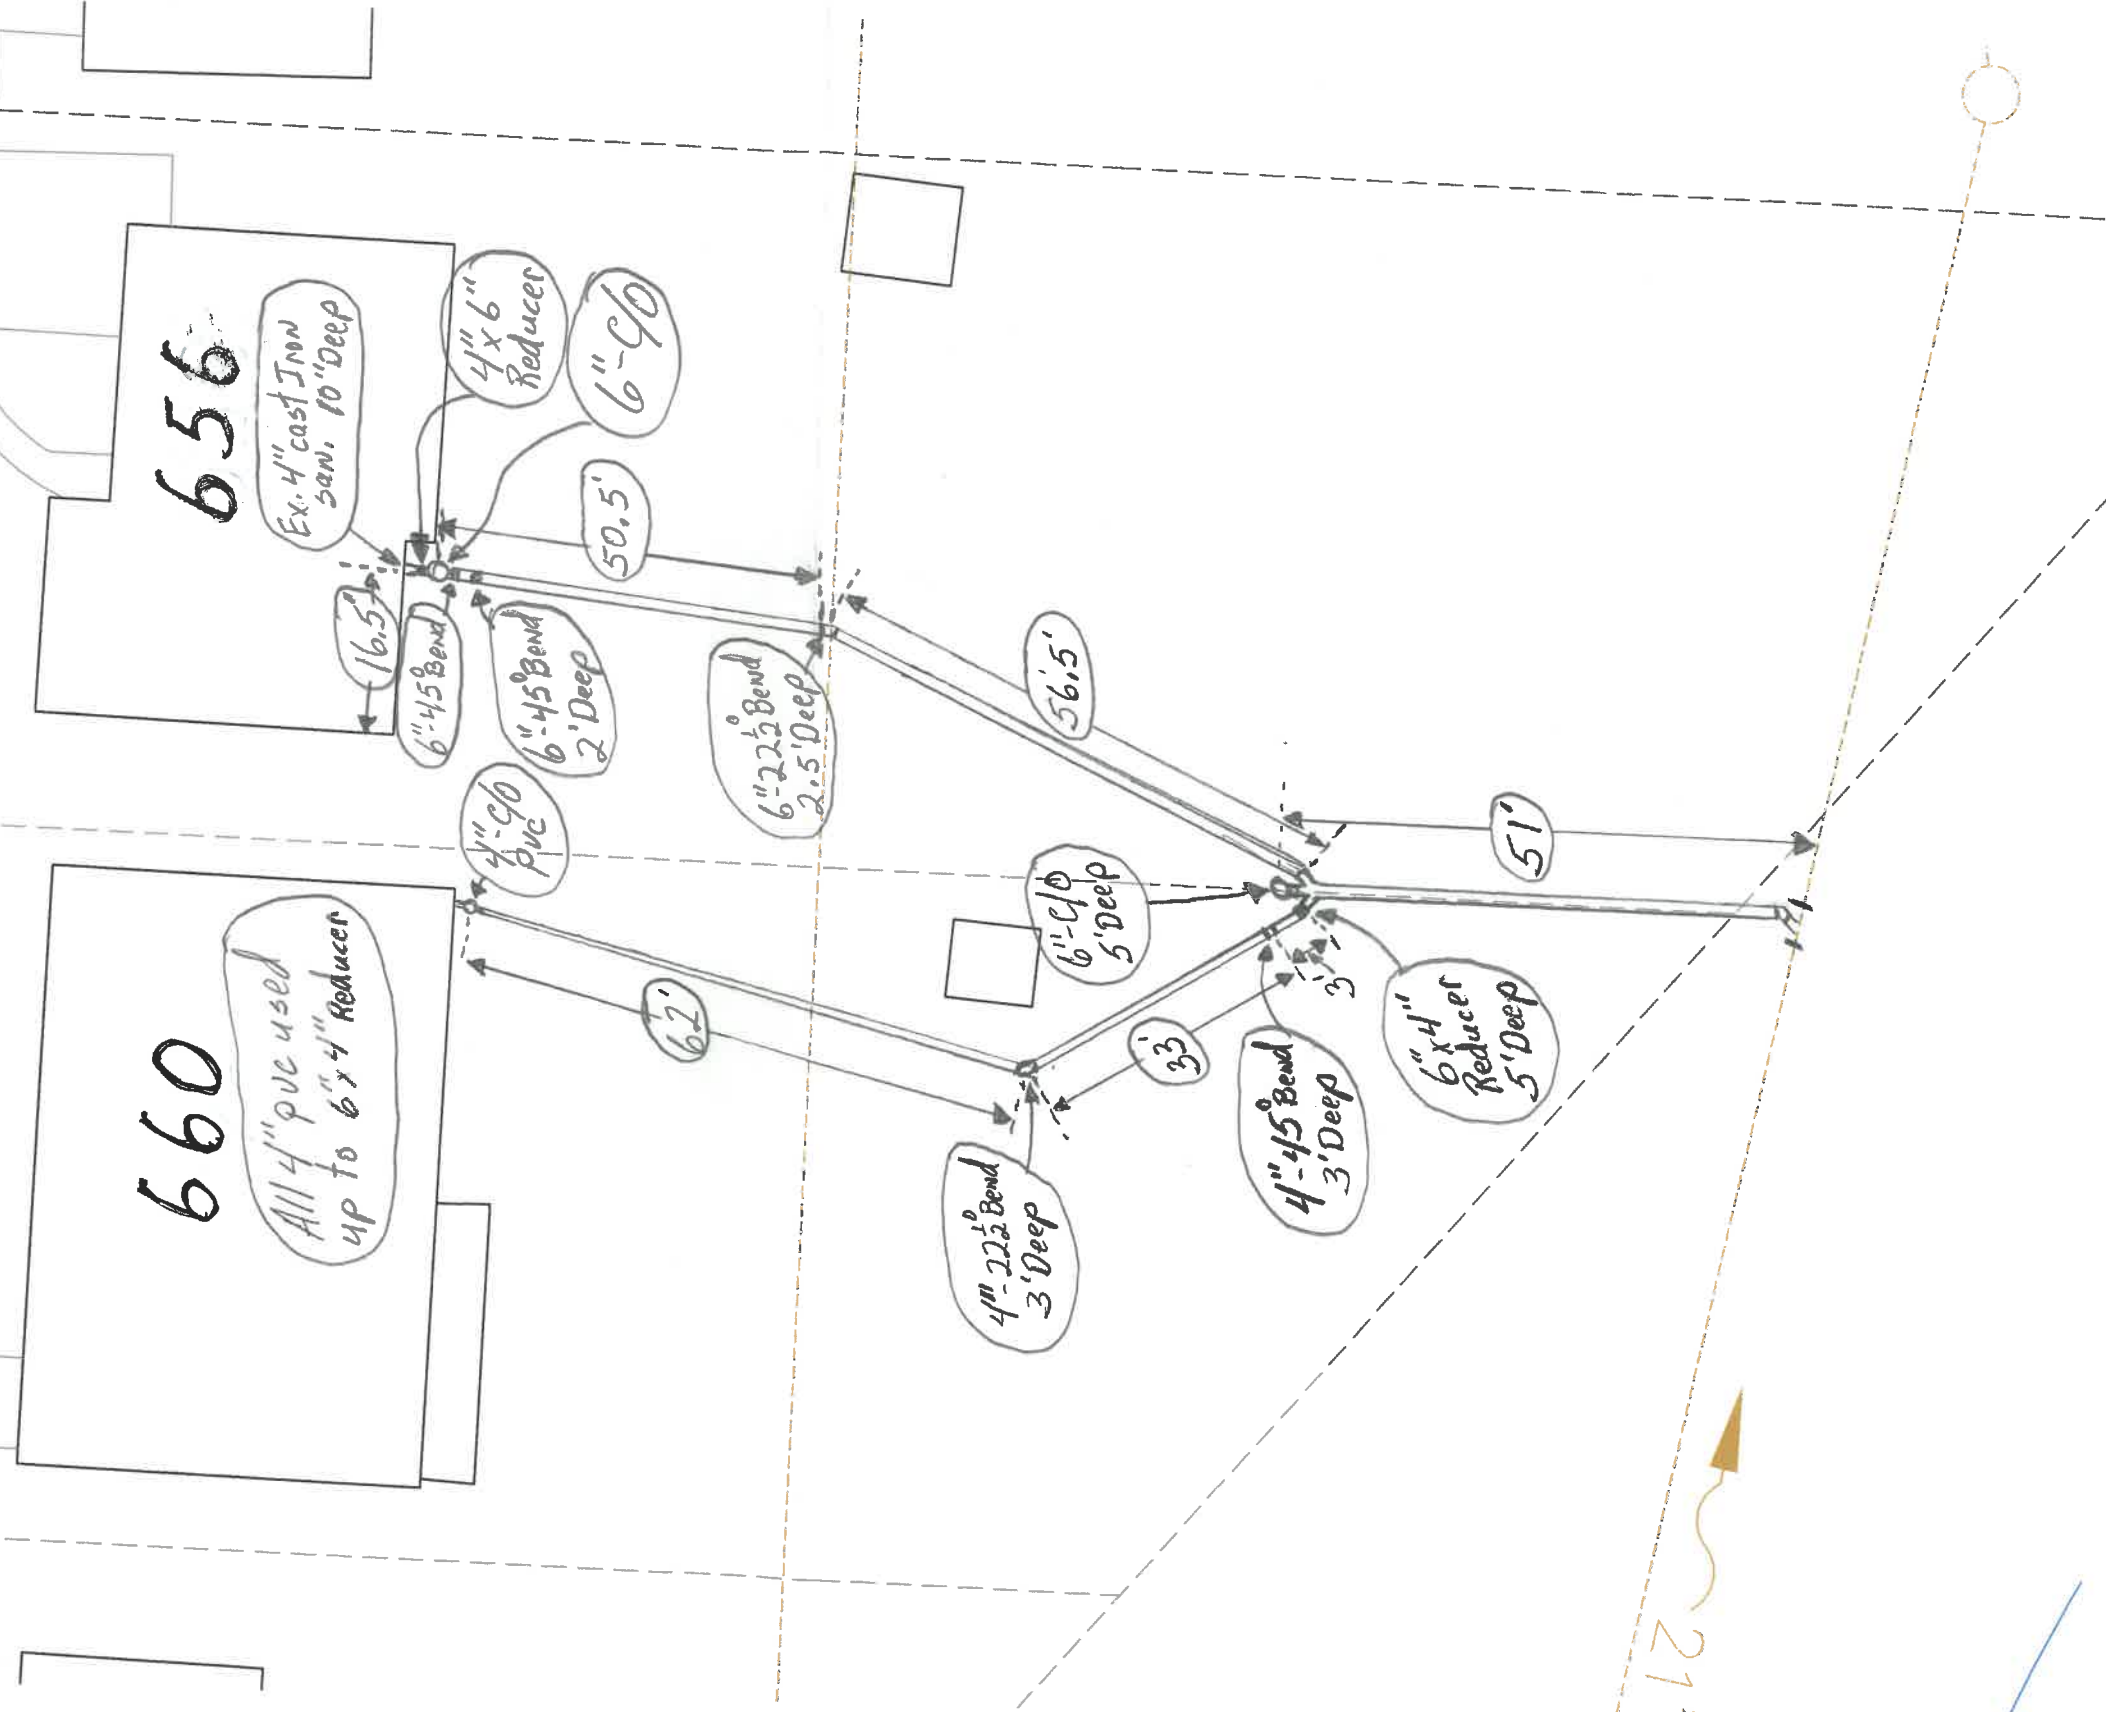

21'

Euclid Ave. #660

Jerry Glanz
Installed This
House

Date Installed: 1-25-06
Installed by: Bob Cordes
Inspected by: Rex Moll

