

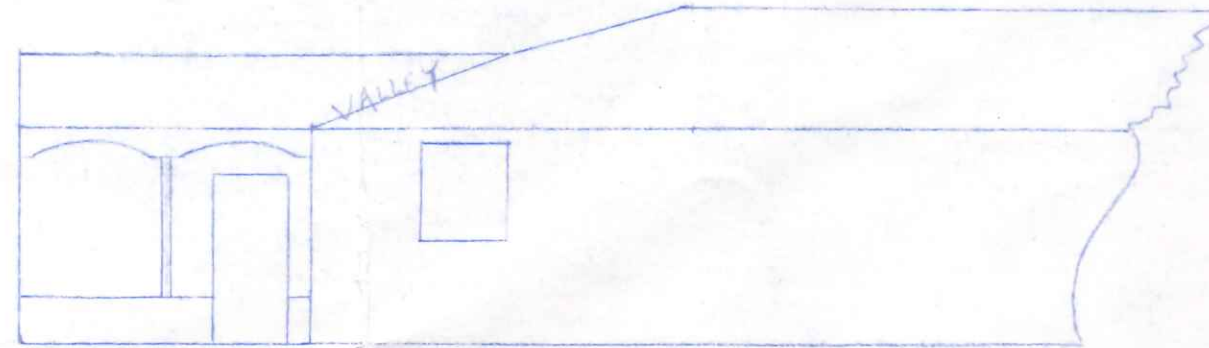



FRONT VIEW

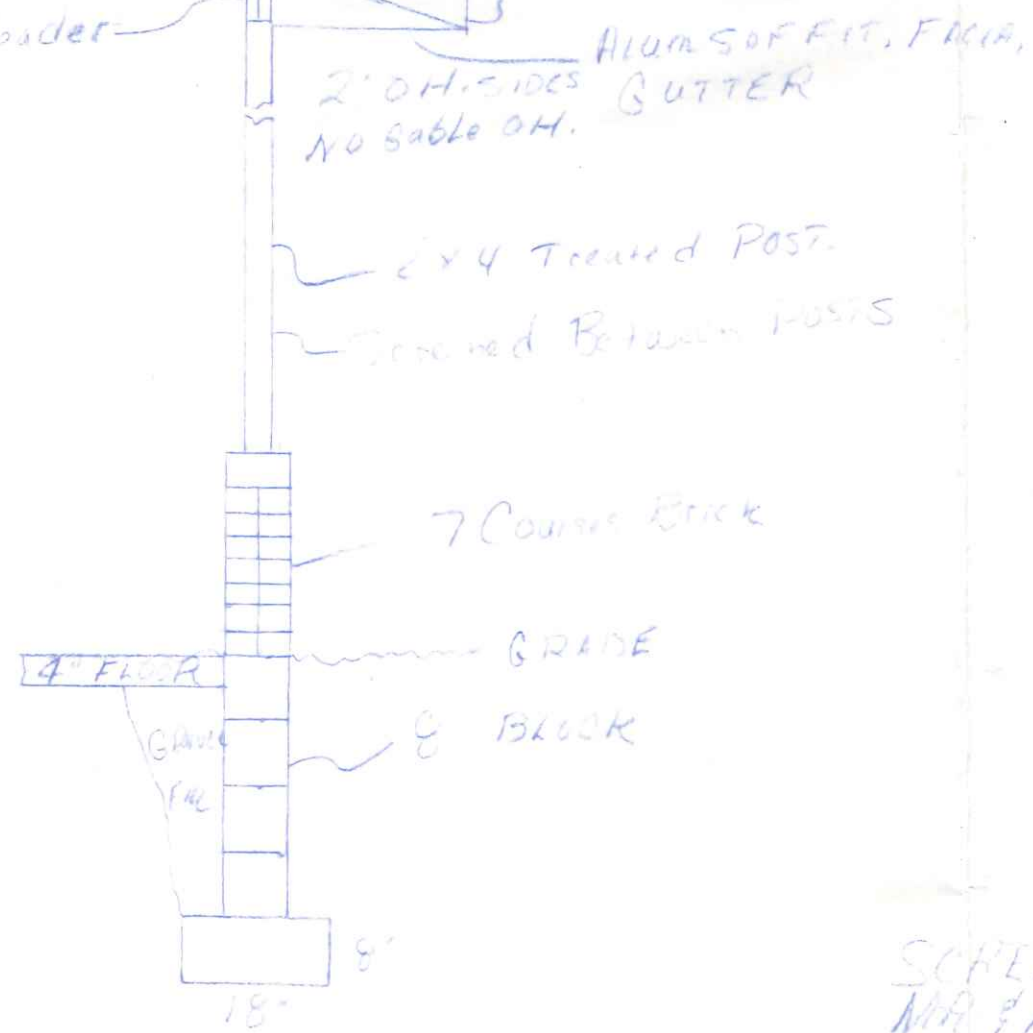

REAR VIEW

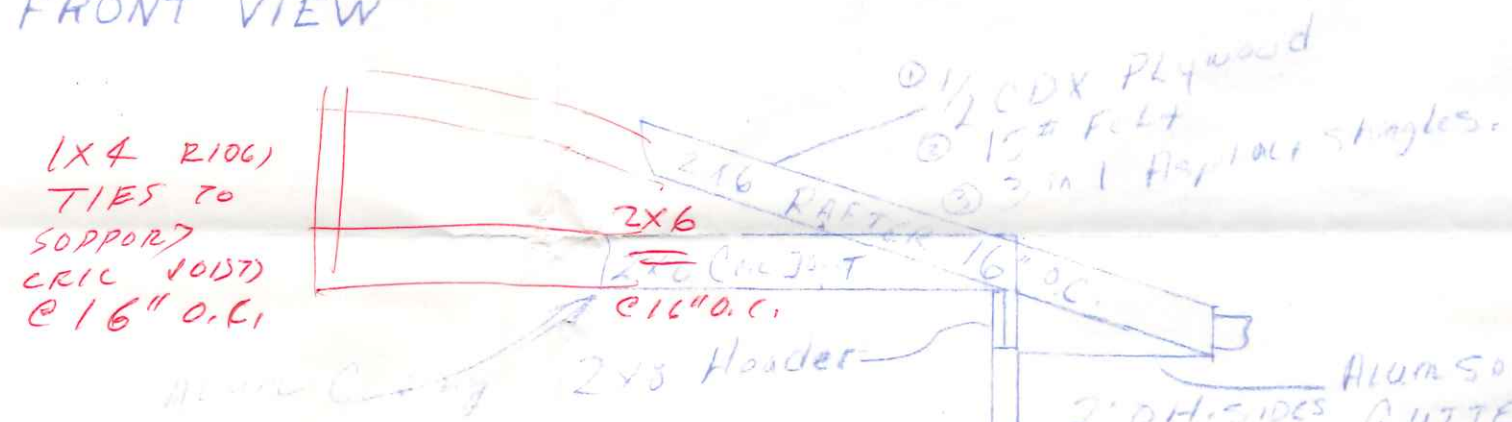

SCALE = 1/2"

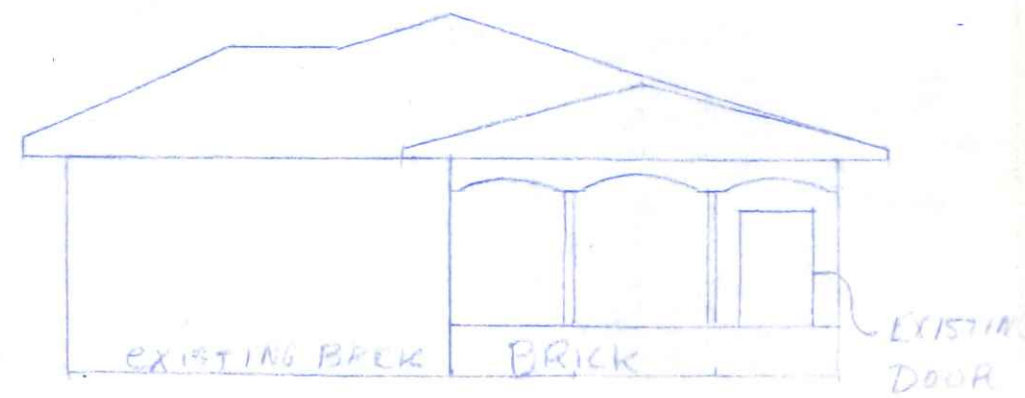

SIDE VIEW SCALE: 1/8"

SCREENED PATIO FOR
MR & MRS KEN RETTIG
215 FIFTH ST NAROLE, OHIO
CONTRACTOR - MIKE AUSTERMILLER