


AZ
1"=20'

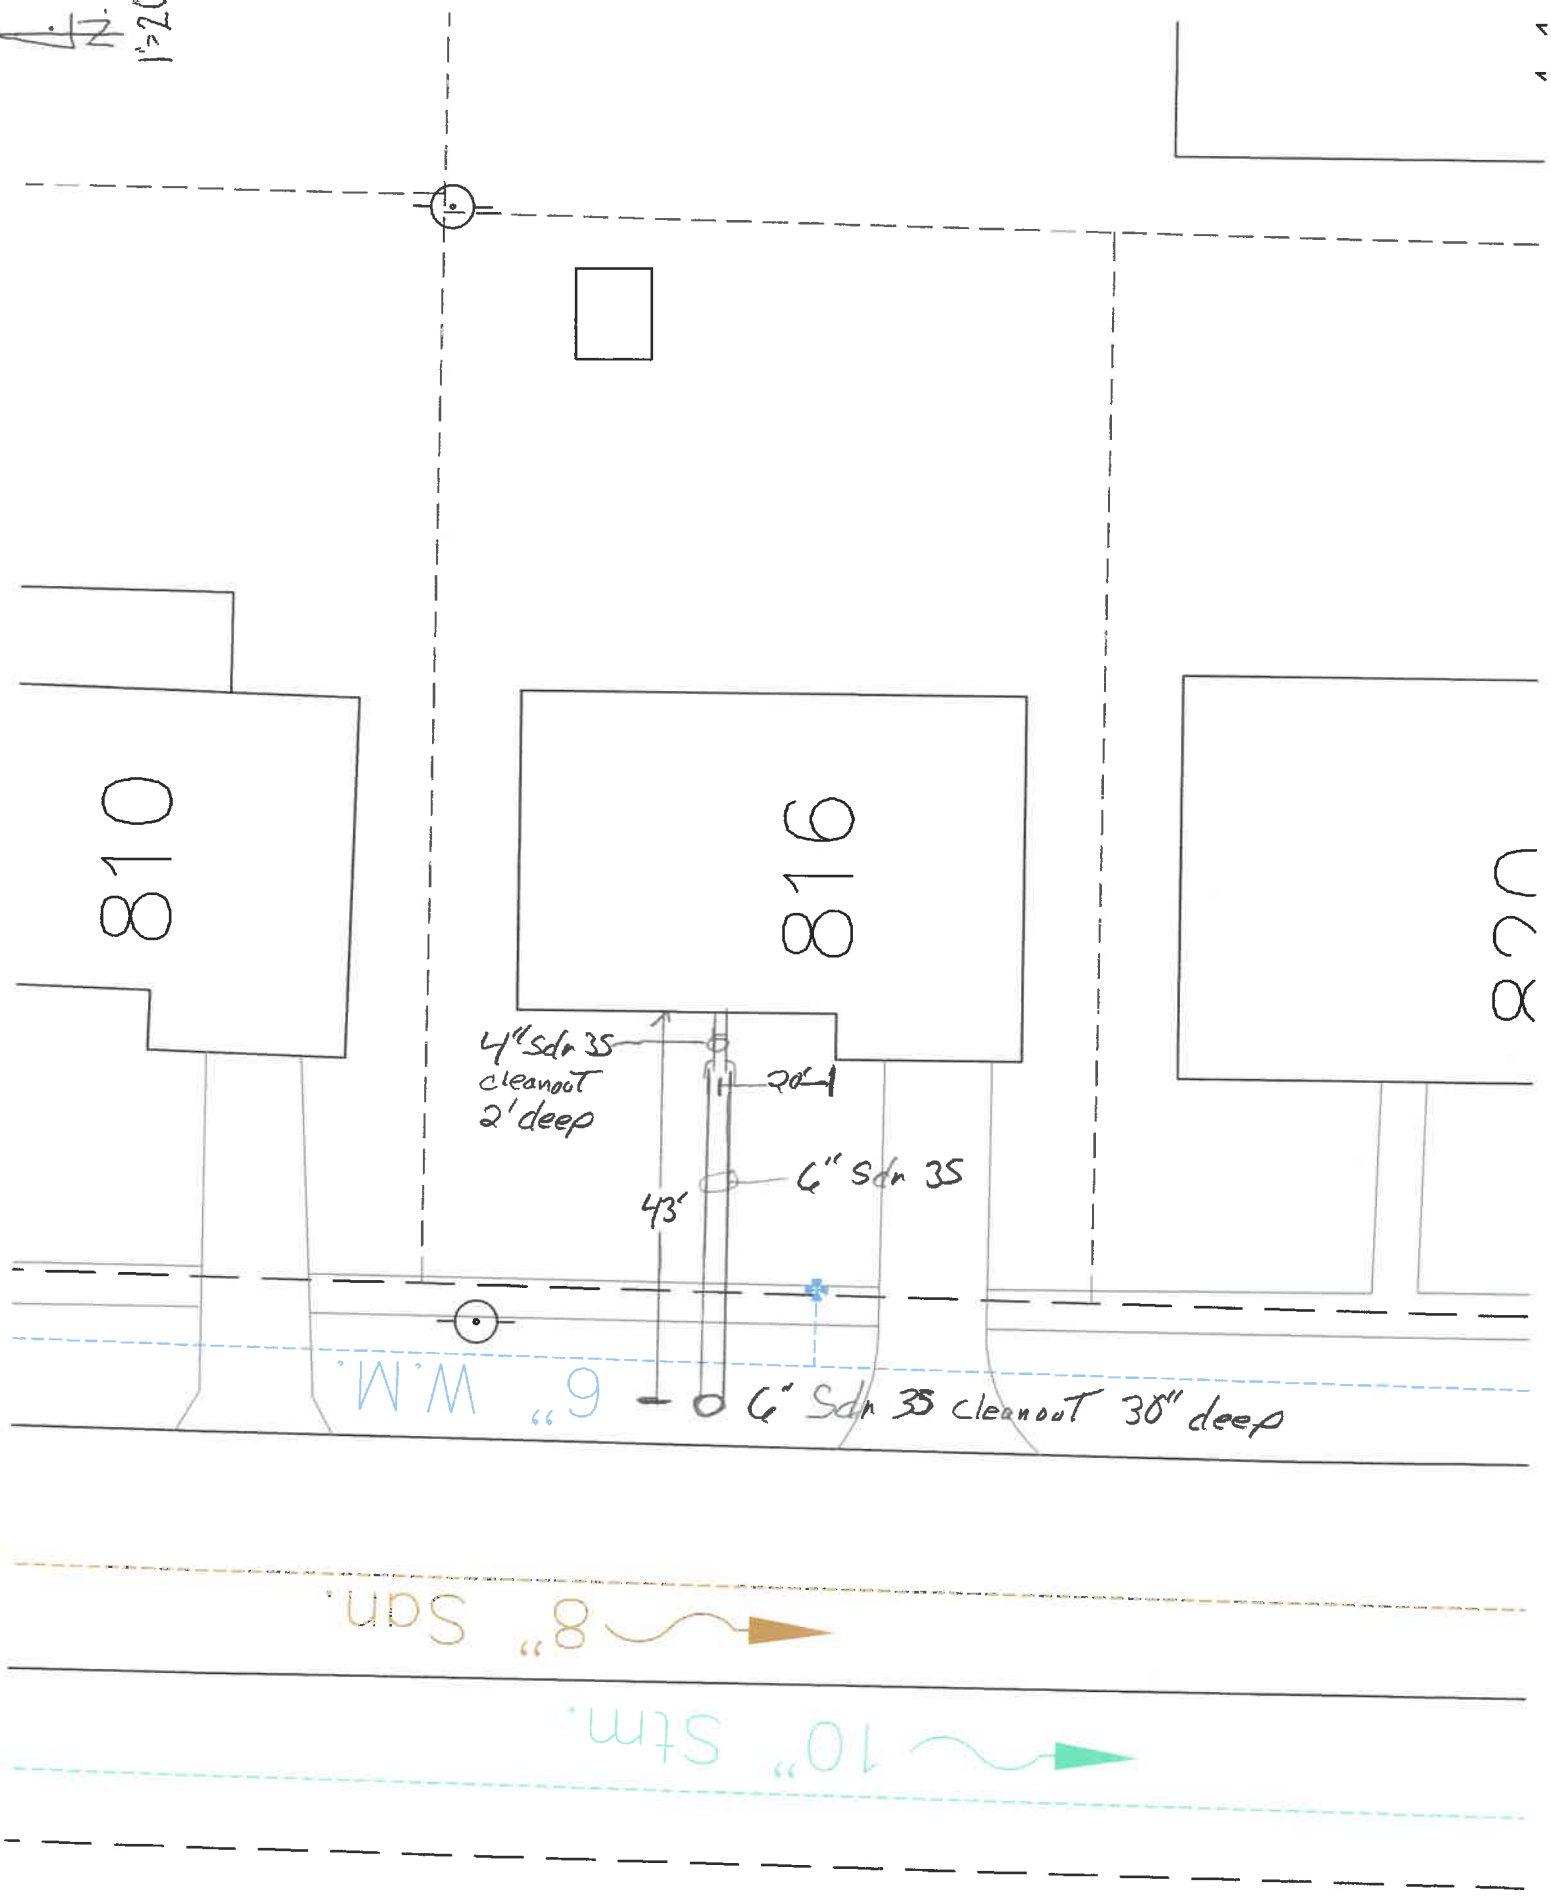

810 FTH ST.