


Jerry Glon 2 cont.

John Rice

3-16-98

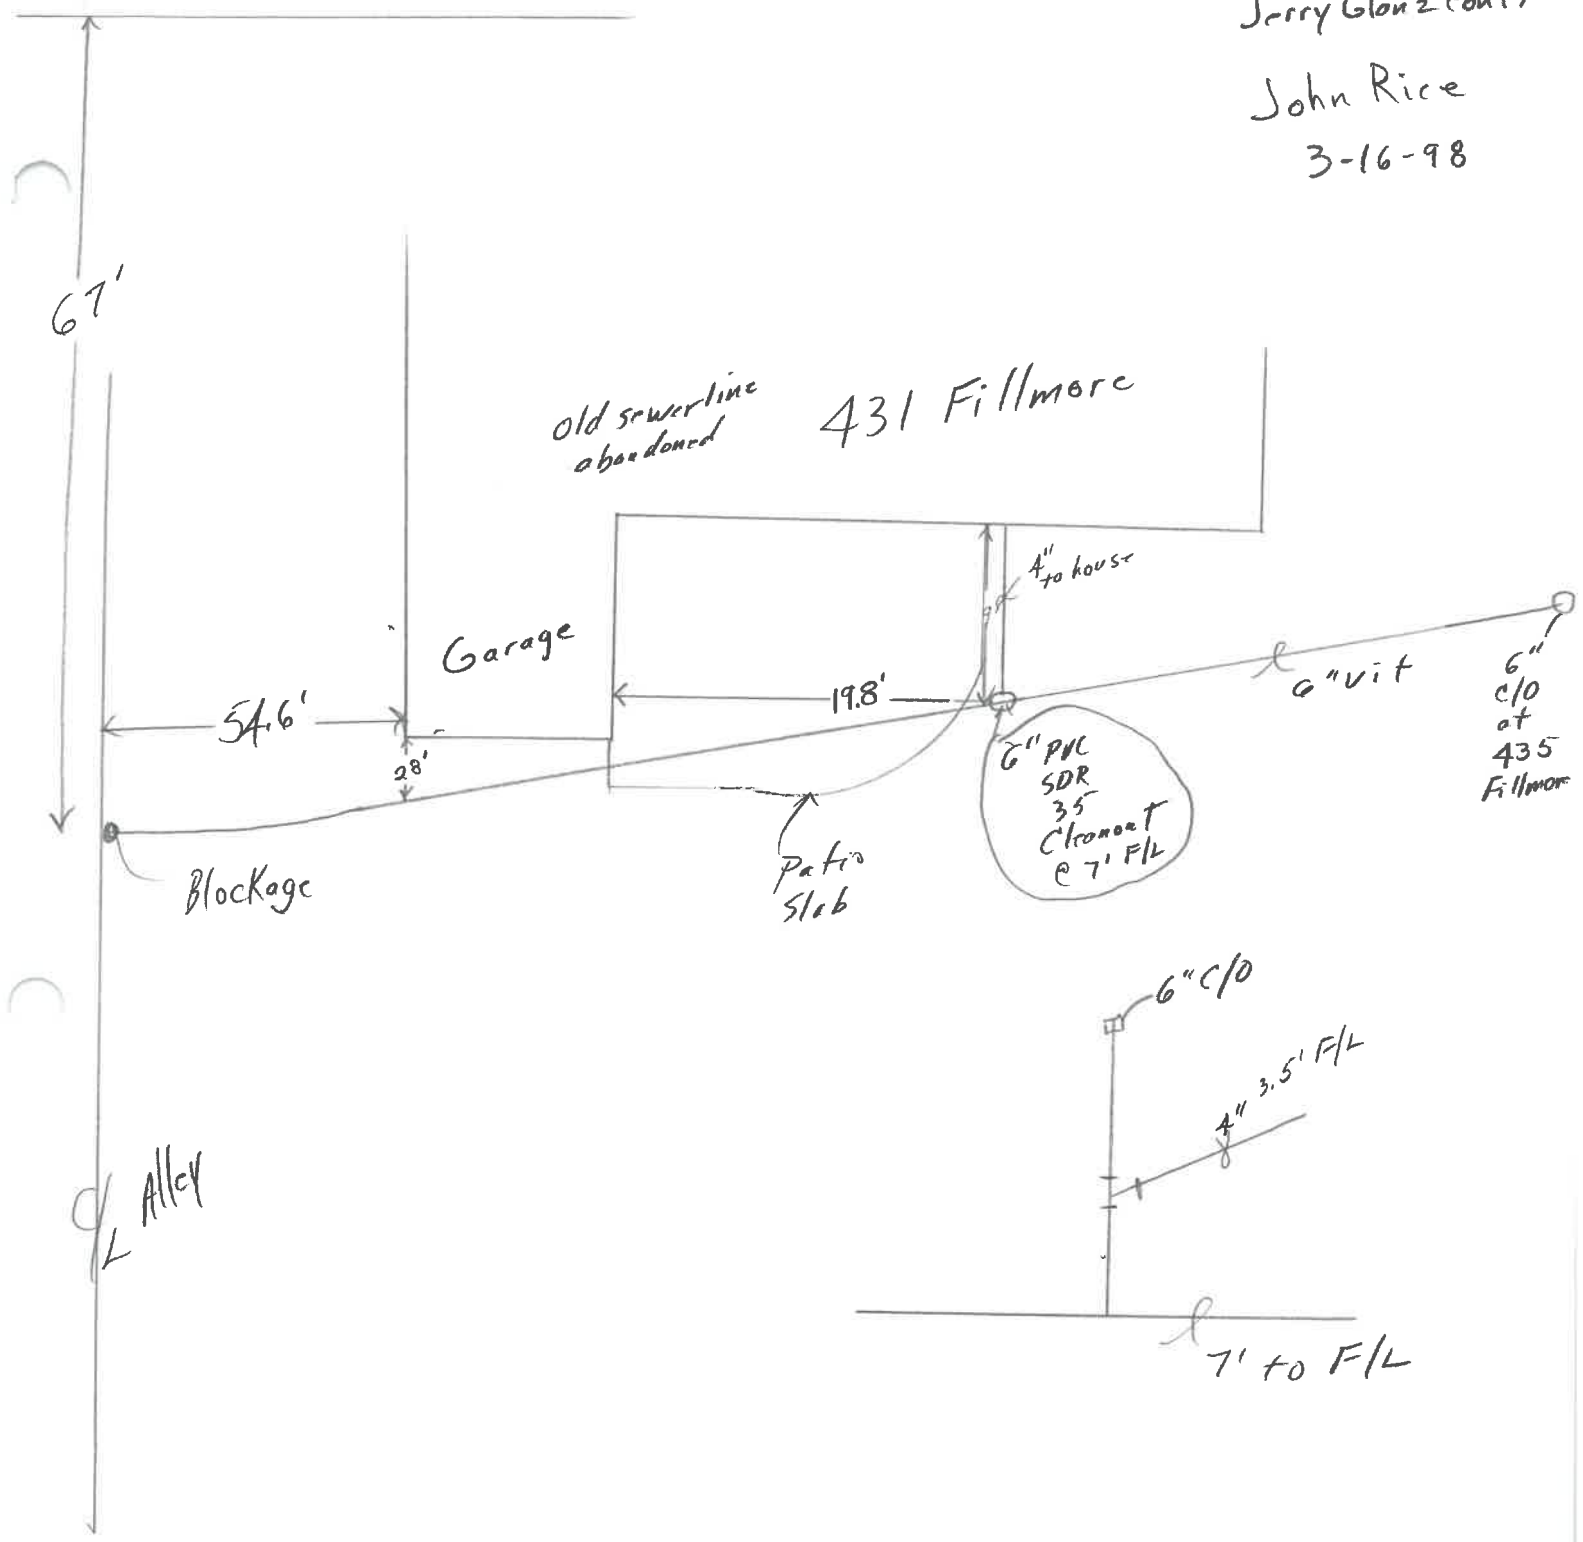

old sewerline abandoned

431 Fillmore

Garage

4" to house

54.6'

19.8'

6" vit

6" c/o at 435 Fillmore

Blockage

Patio Slab

6" PVC SDR 35 Cleanout @ 7' F/L

Alley

6" c/o

4" 3.5' F/L

7' to F/L