

**APPLICATION FOR MINOR SUBDIVISION OF LAND IN
ACCORDANCE WITH CITY OF NAPOLEON OHIO CODE
OF GENERAL ORDINANCES SECTION 154.07 ENTITLED
VARIANCES AND EXCEPTIONS.**

DATE: *February 21, 1997*

FEE: -0-

TOWNSHIP NAME: _____ SECTION #: _____

SUBDIV. NAME: *J.A. Stouts 1st. Addition*

LOT: *West 29' of the East 1/2 of lots 23 & 24*

ADDRESS OF SUBDIVISION: *431 Fillmore Street Napoleon, Ohio*

NAME OF CURRENT OWNER: *Colby Carroll*

OWNER ADDRESS: *435 Fillmore St.*

CITY: *Napoleon*

STATE: *Ohio*

ZIP: *43545*

OWNER PHONE: *(419) 592-2752*

NAME OF PURCHASER: *John Rice*

PURCHASER ADDRESS: *431 Fillmore Street*

CITY: *Napoleon*

STATE: *Ohio*

ZIP: *43545*

PURCHASER PHONE: *(419) 599-9471*

SURVEYOR NAME: NONE

SURVEYOR ADDRESS: _____

SURVEY DRAWING #: _____


APPLICANT SIGNATURE: *John Rice 2/24/97*

CITY ENGINEER: *Adam Hoff 2/24/97*

CITY ZONING ADMINISTRATOR: *Shen M. Danner 2/24/97*

**COPIES OF THIS APPLICATION TO: HENRY COUNTY ENGINEER,
OWNER, APPLICANT AND CITY ZONING DEPARTMENT.**

Fillmore Street (49.5' R/W)

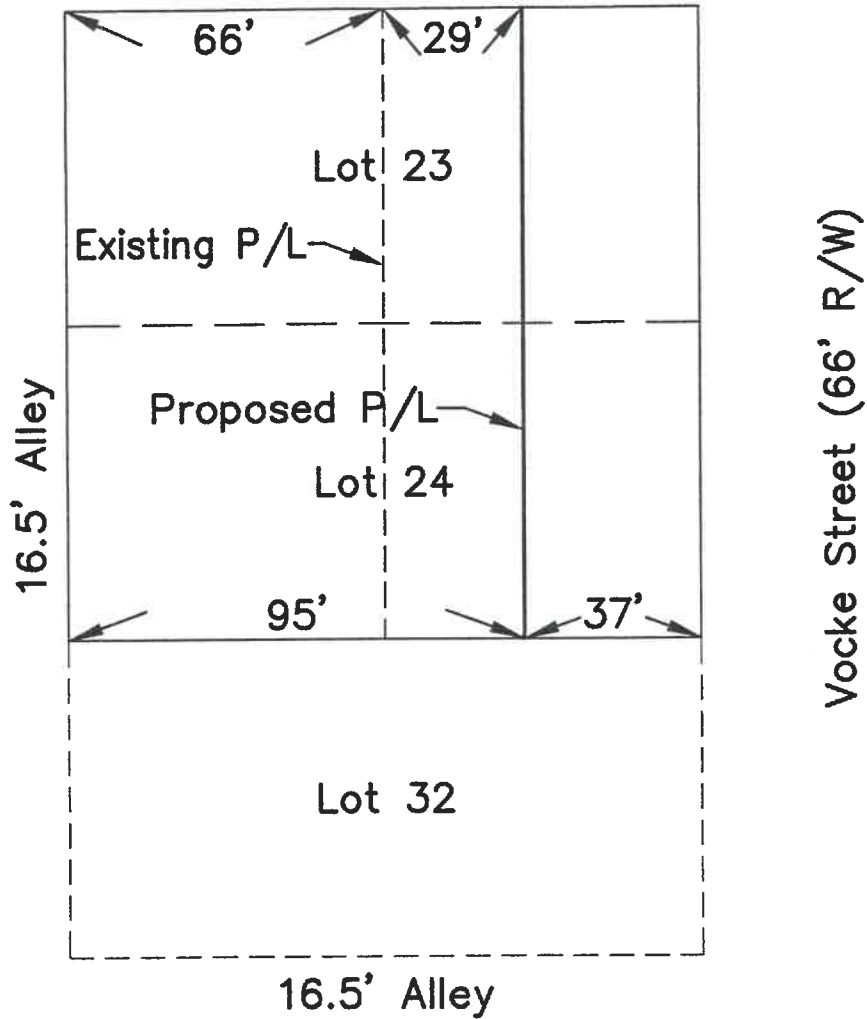

CITY OF NAPOLEON

ENGINEERING DEPARTMENT

PO BOX 151 / 255 W. RIVERVIEW AVE.

NAPOLEON, OHIO 43545

PHONE NO. (419) 592-4010

FAX NO. (419) 599-8393

LOTS 23 & 24

J.A. STOUTS 1st ADD.

DATE: 02/21/97

DRAWN BY: M.B.S.

APPROVED BY: B.N.D.

SCALE: NTS

SHEET ___ OF ___