


Scale 1" = 40'

Post signs or pylon signs must be setback 10' from property lines to the leading edge.

1/4 COR, ON 1, TWP.

N 89°31'04" W, 1108.45'

WOOD AVE.

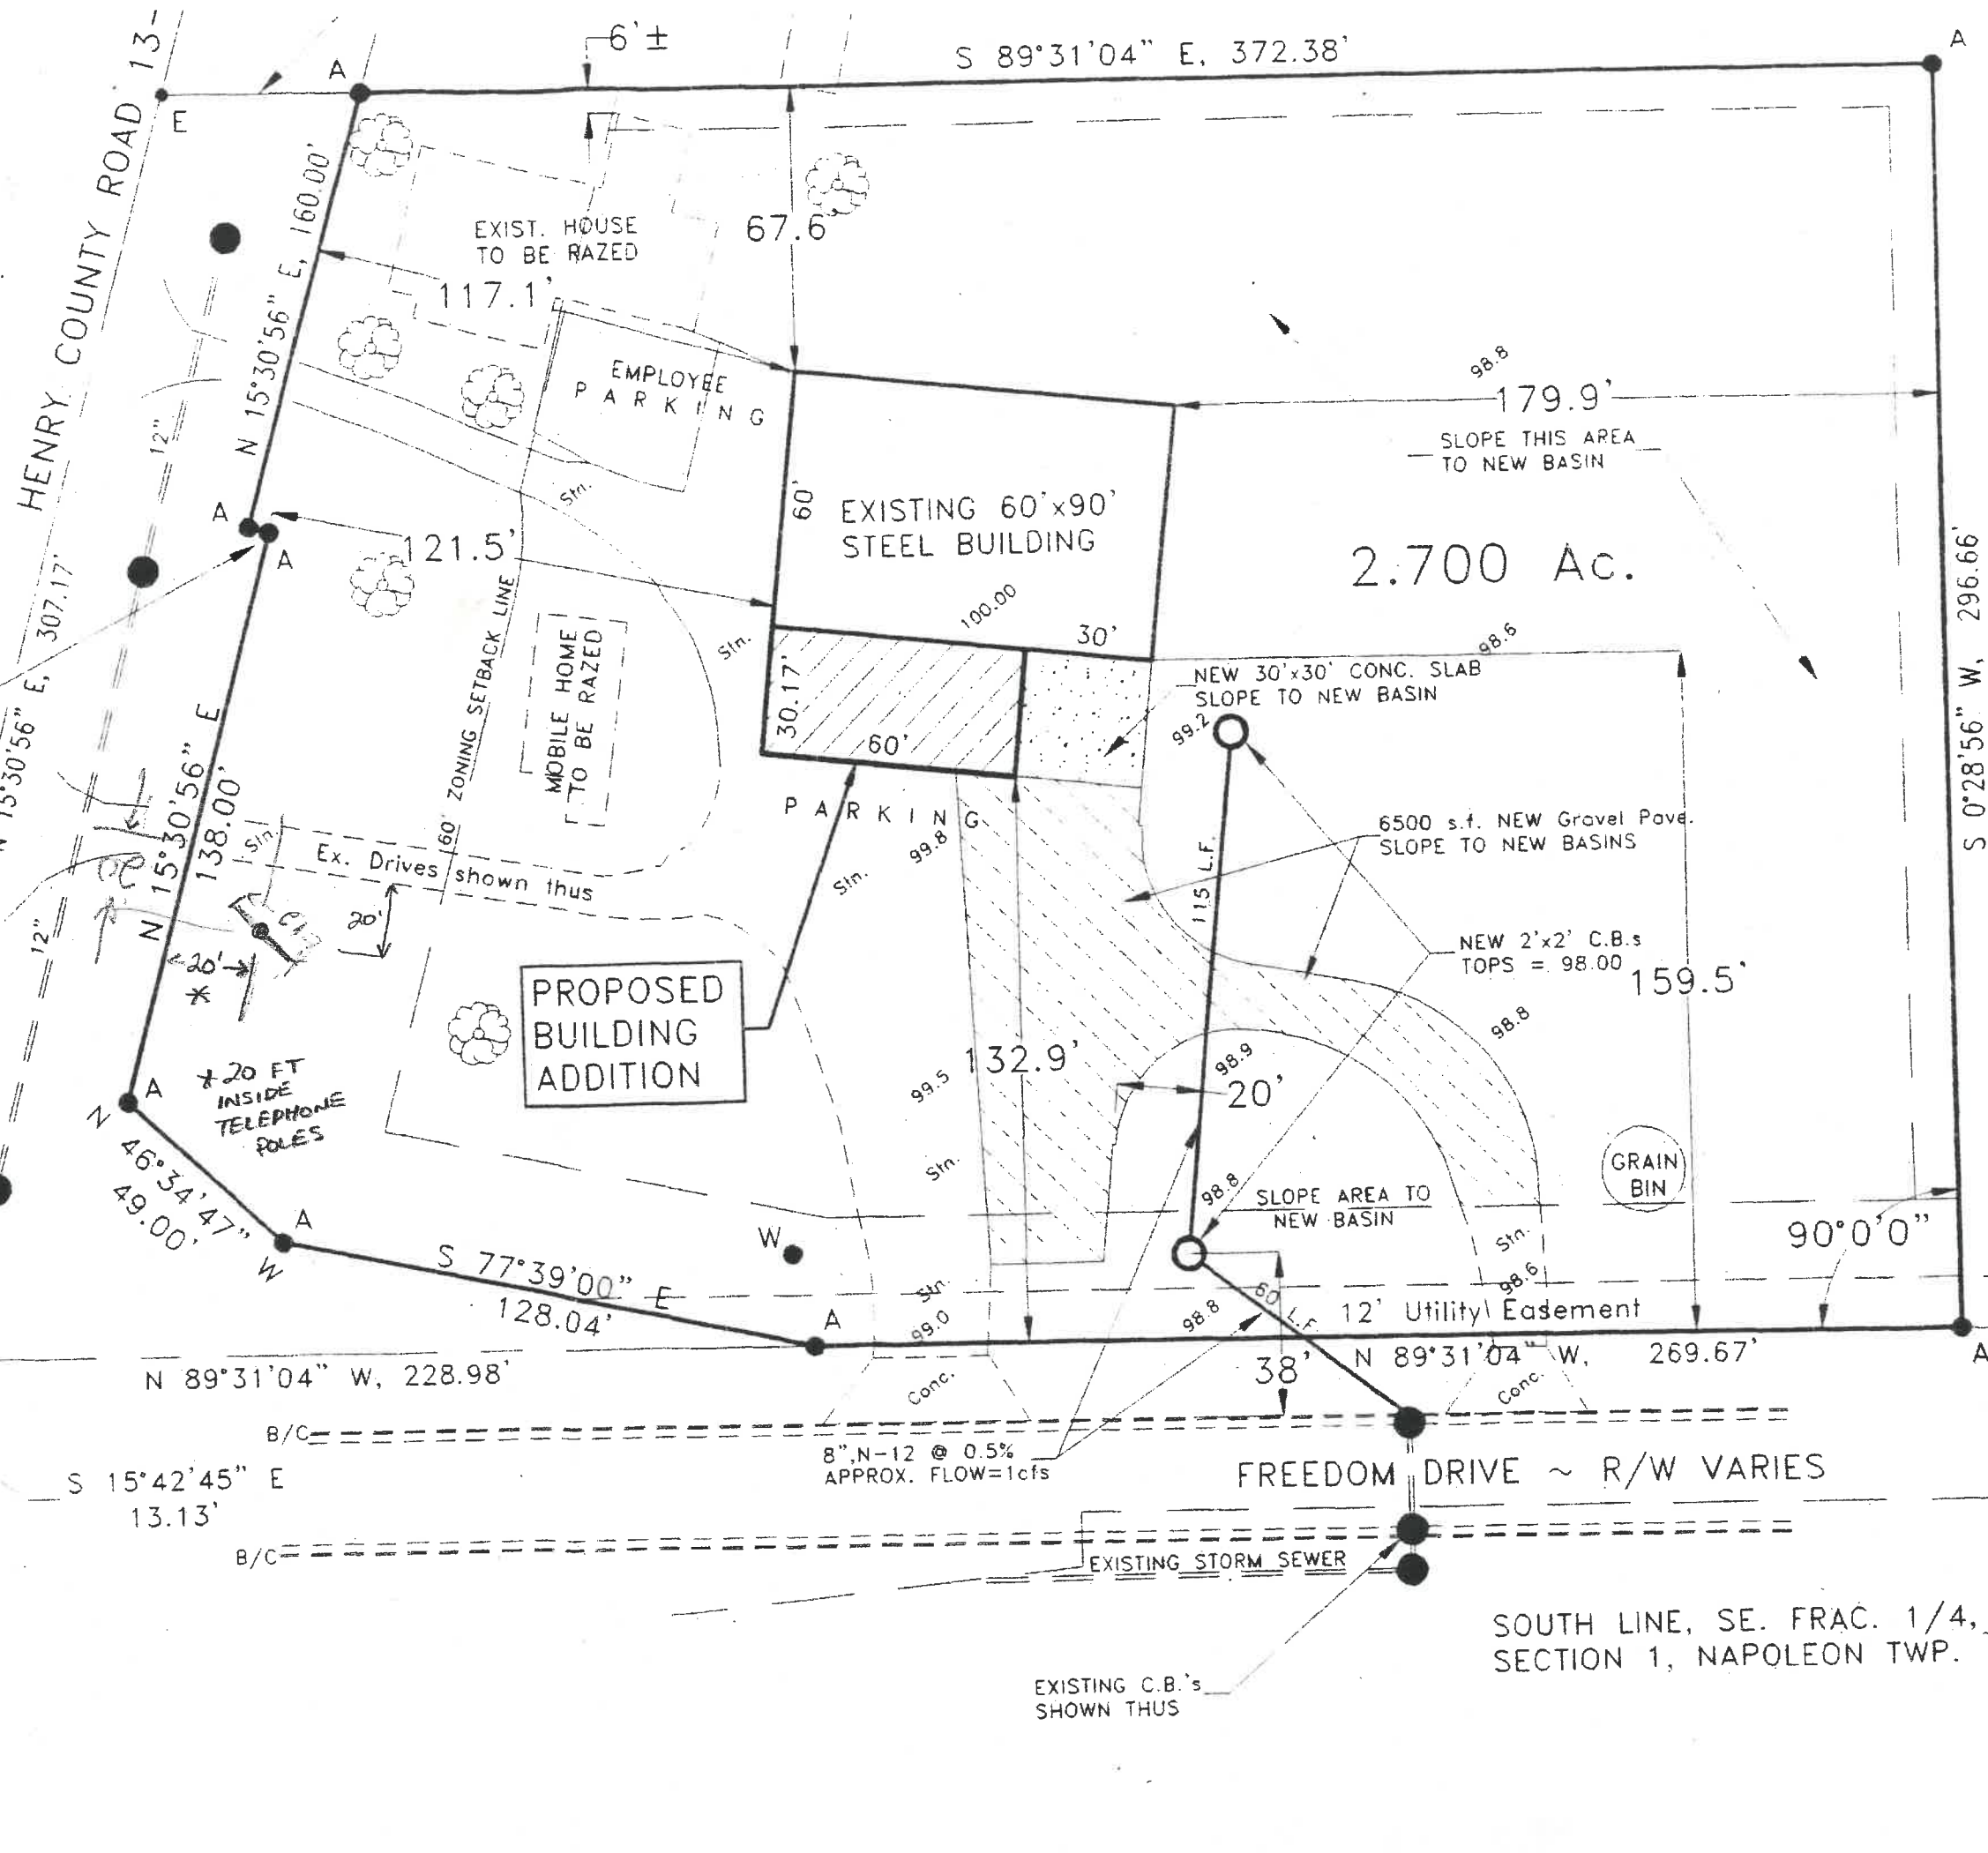


SOUTH LINE, SE. FRAC. 1/4, SECTION 1, NAPOLEON TWP.

FREEDOM DRIVE ~ R/W VARIES

EXISTING C.B.'s SHOWN THUS

Scale 1" = 40'

Post signs or pylon signs must be setback 10' from property lines to the leading edge.

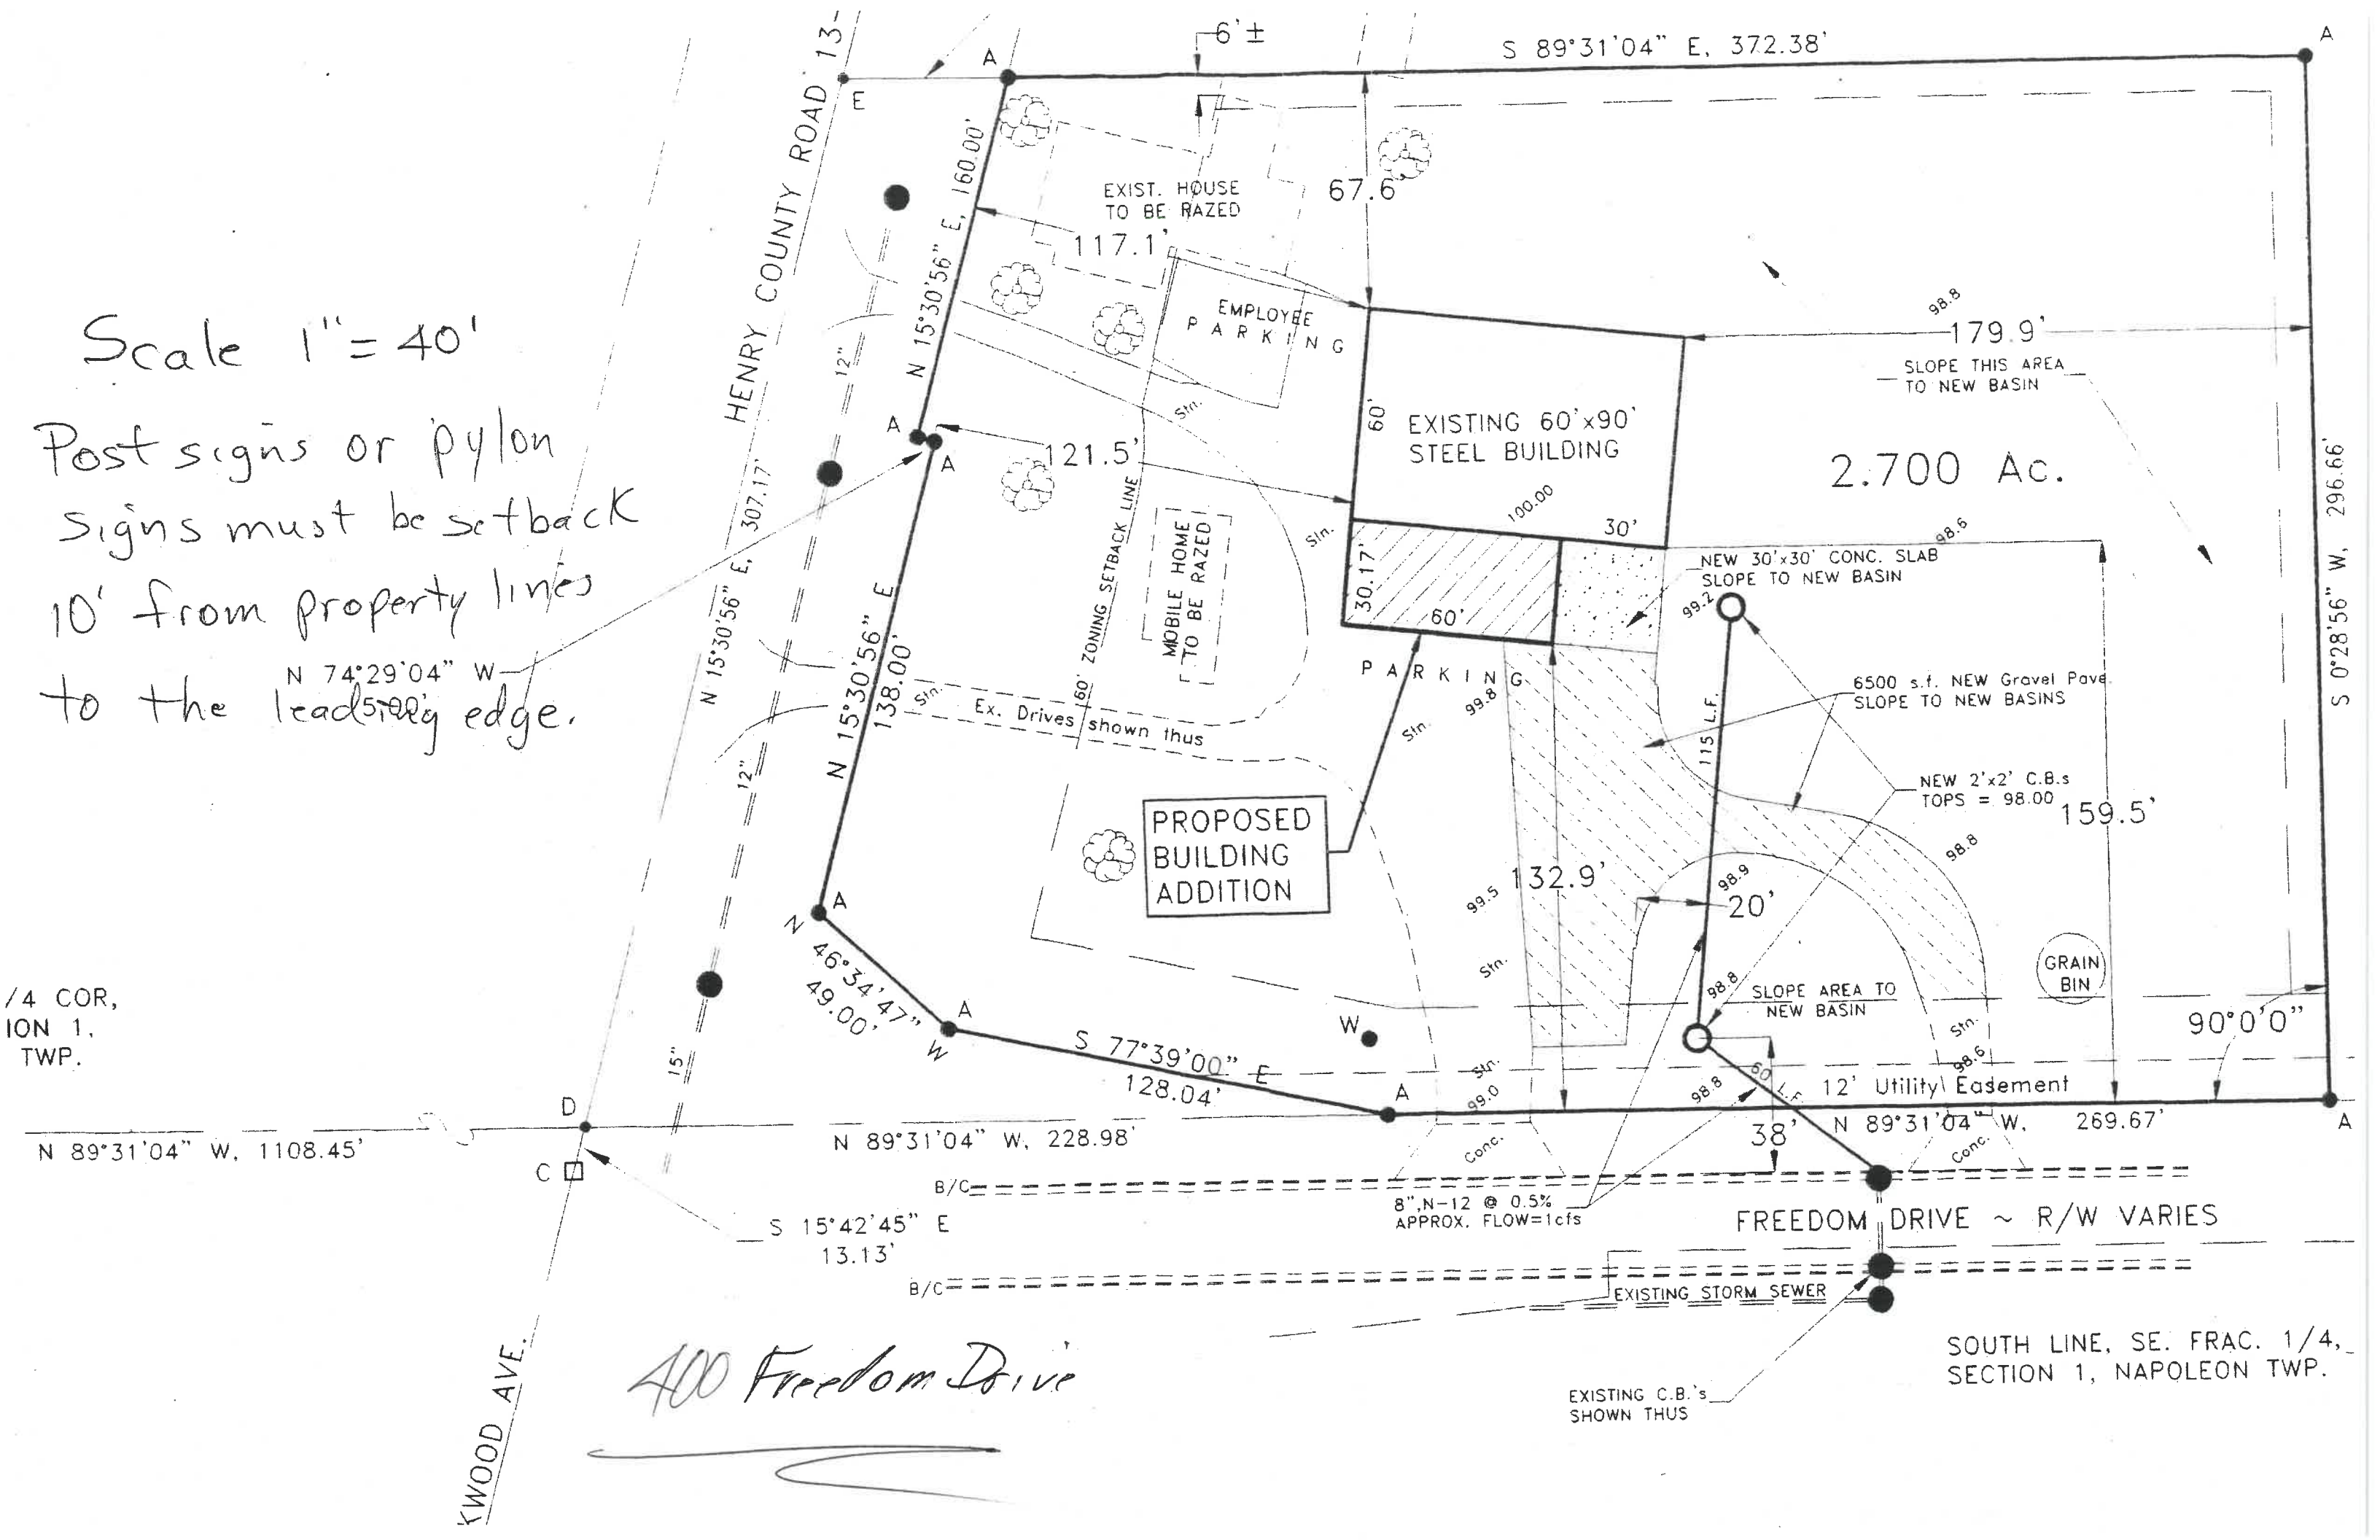

*All Freedom Drive*