




SOUTH ELEVATION
1/8" = 1'-0"

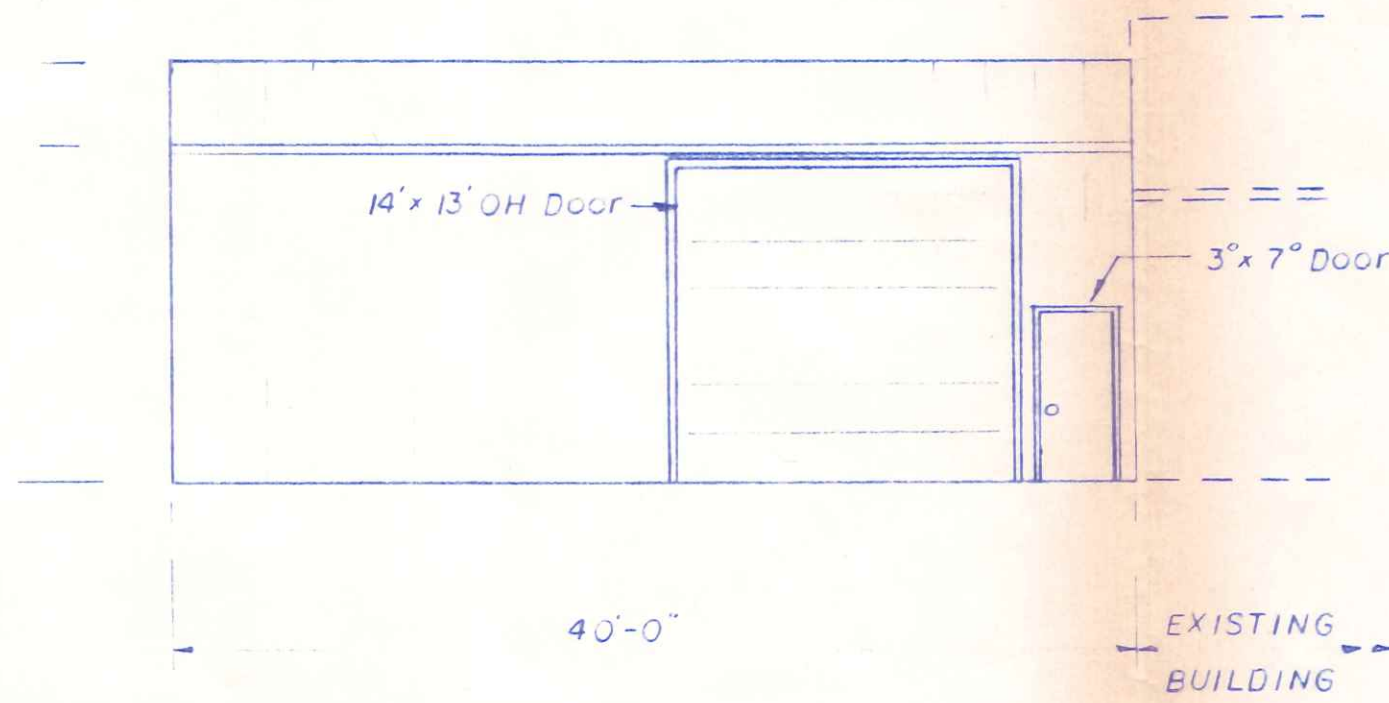


NORTH ELEVATION
1/8" = 1'-0"

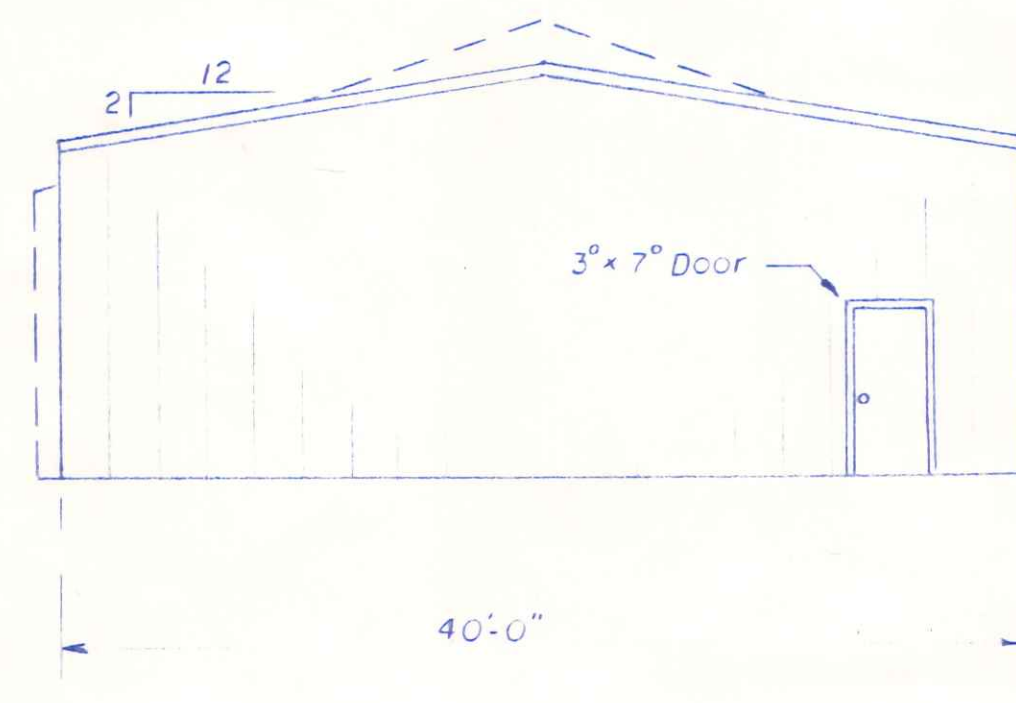


EAST ELEVATION
1/8" = 1'-0"

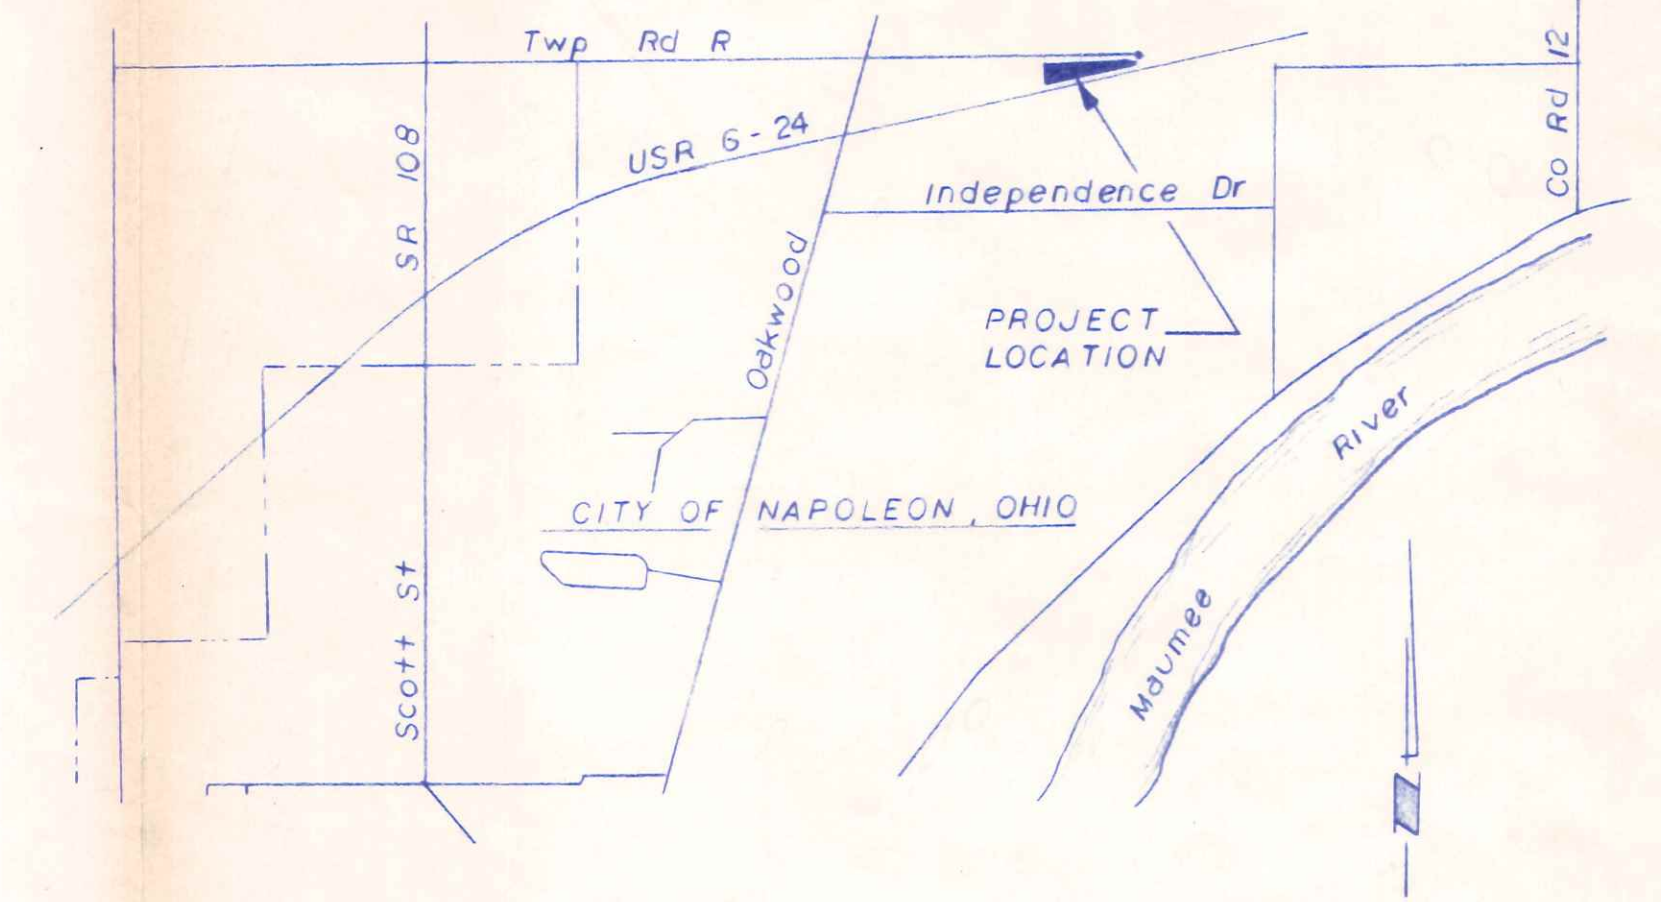


LOCATION PLAN

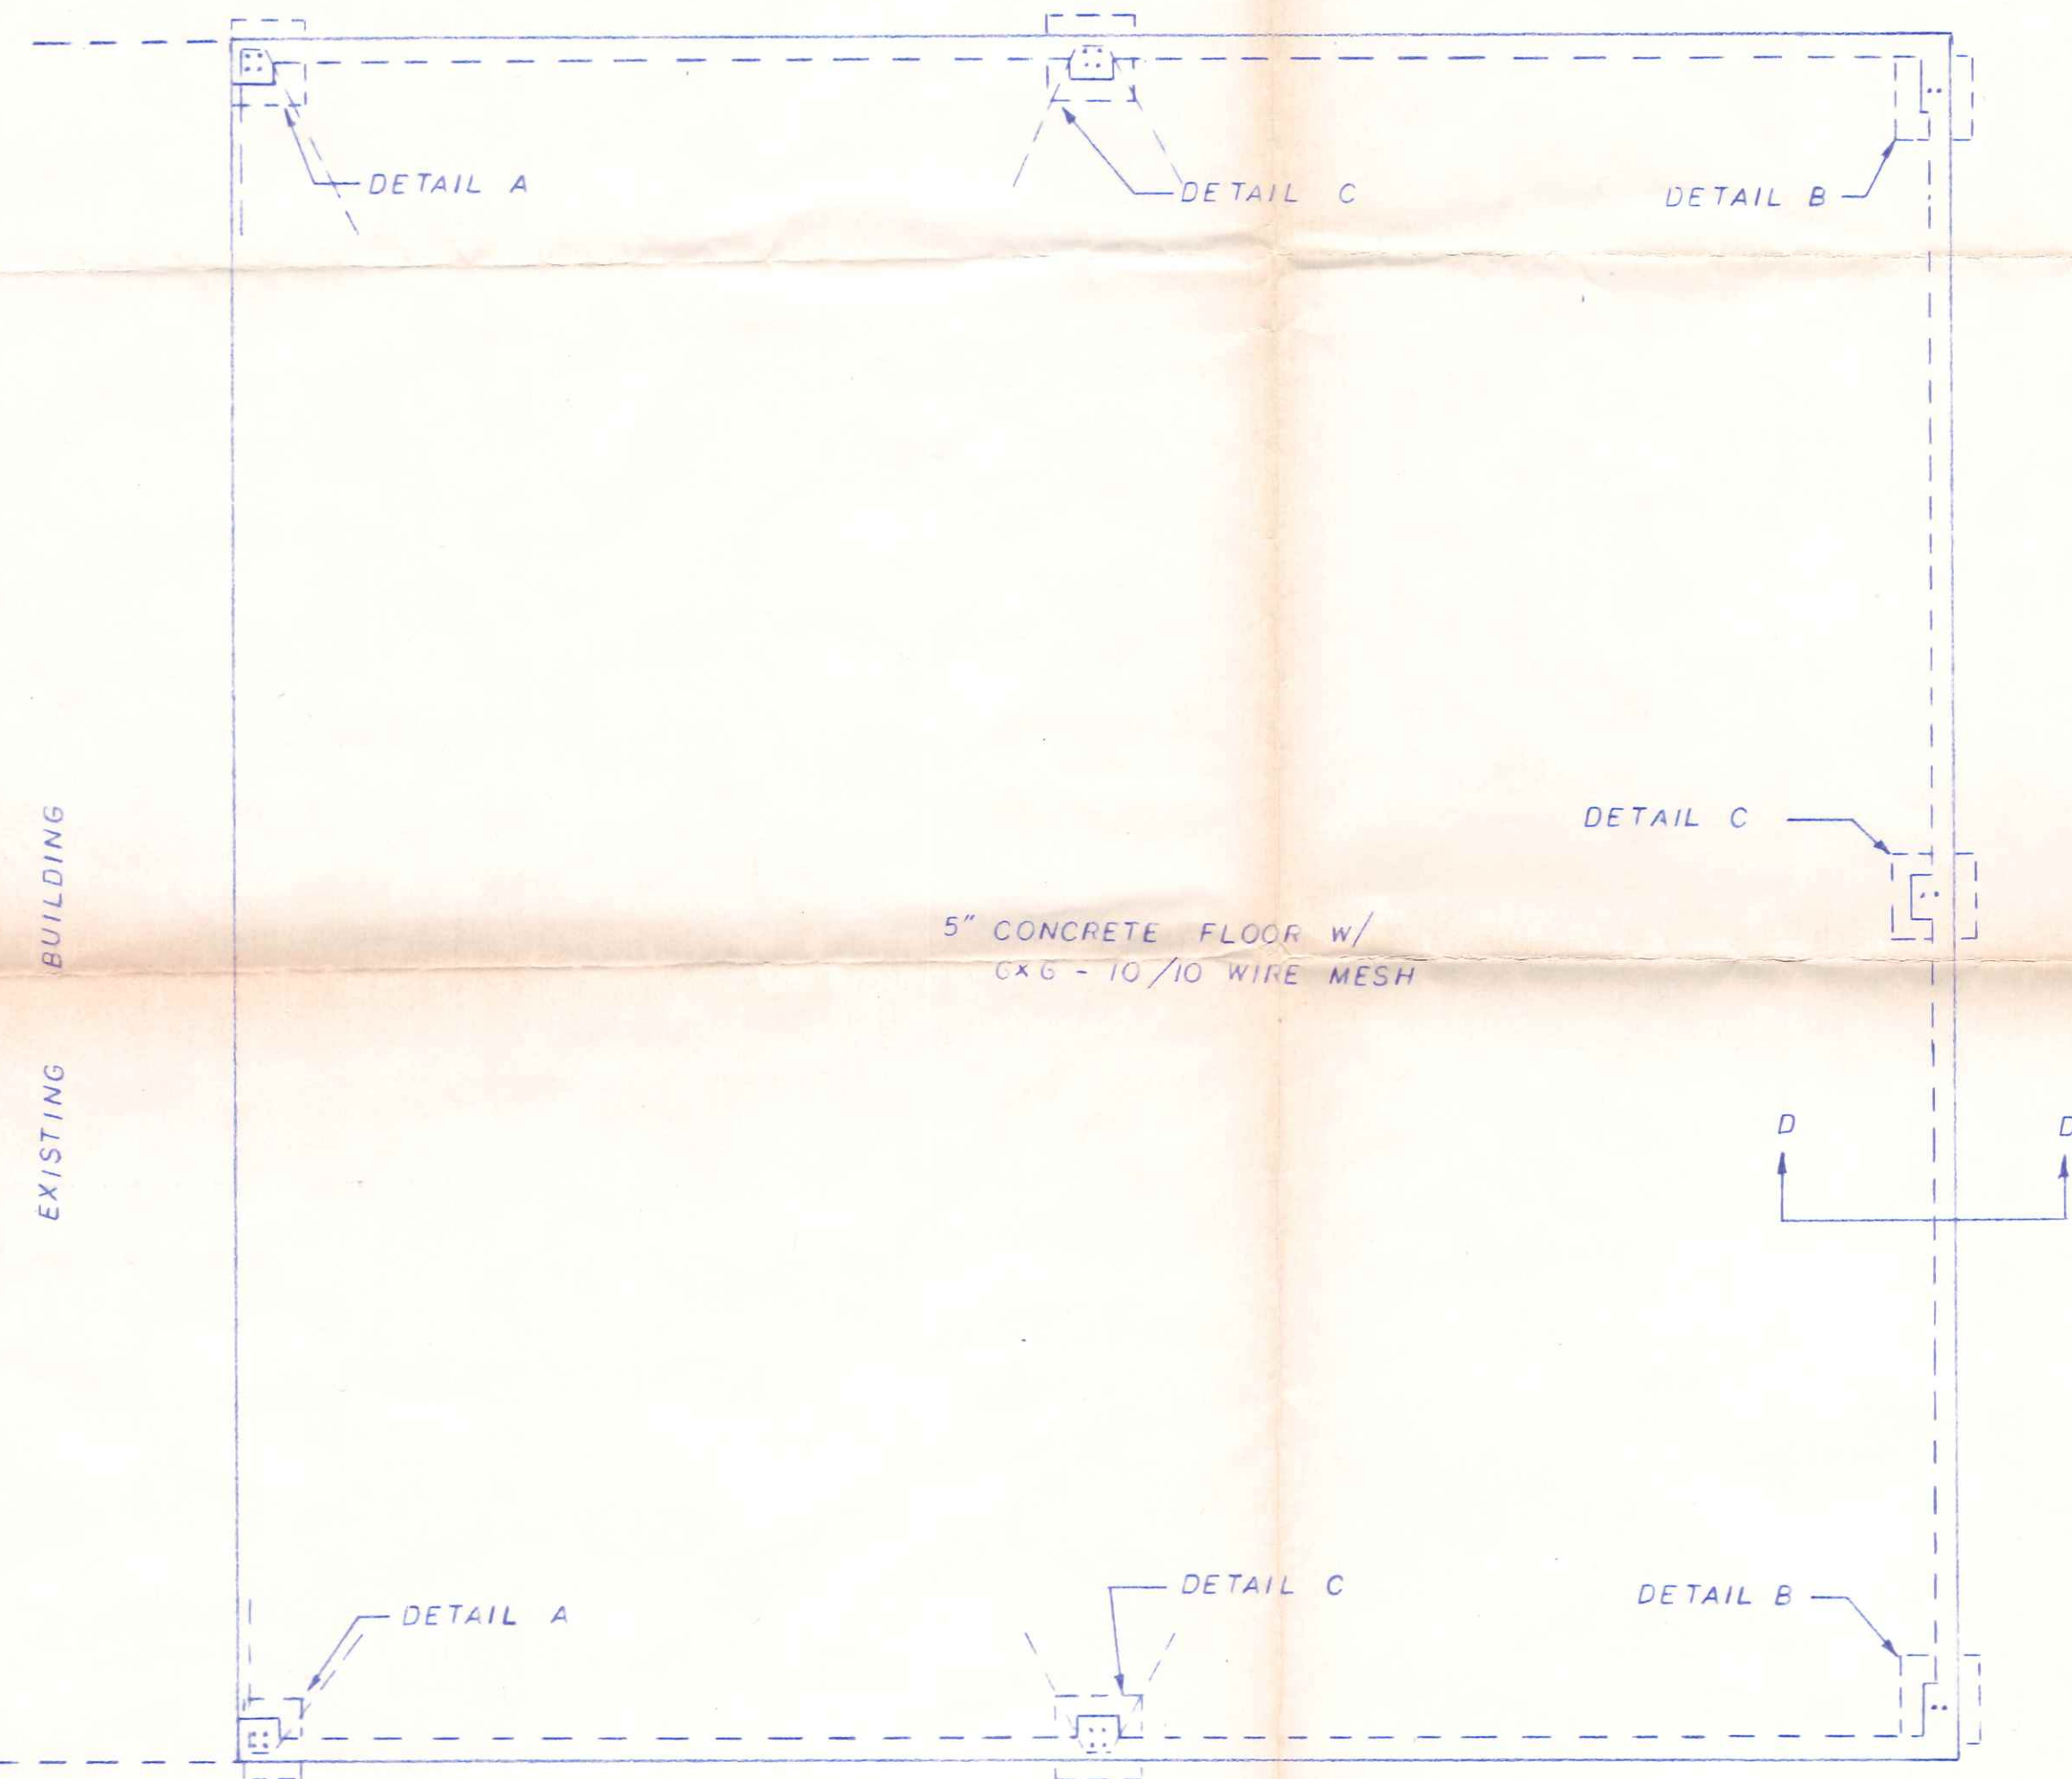


FOUNDATION PLAN
1/4" = 1'-0"

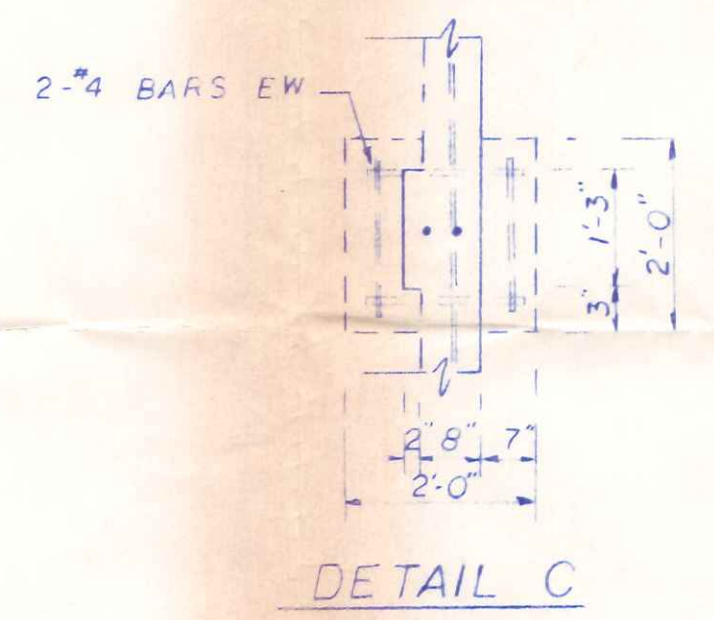


DETAIL C

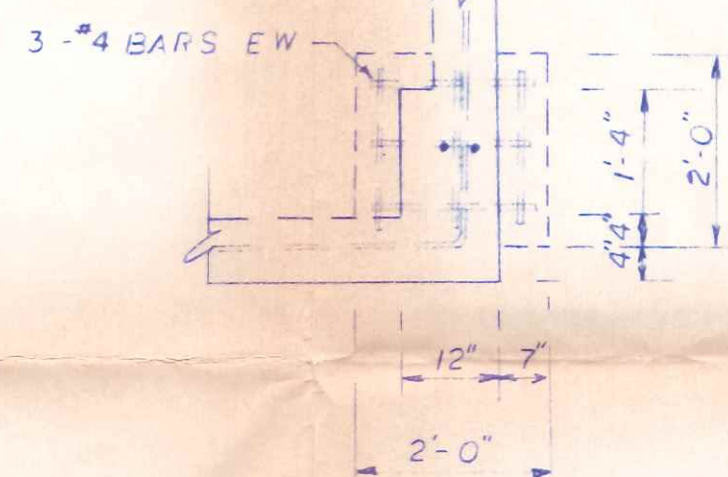


DETAIL B

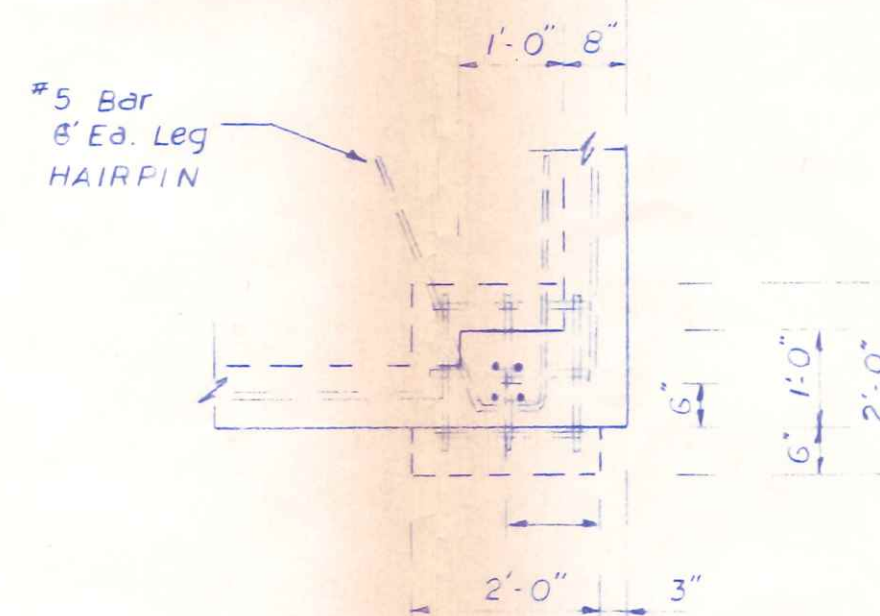


DETAIL A
1/2" = 1'-0"

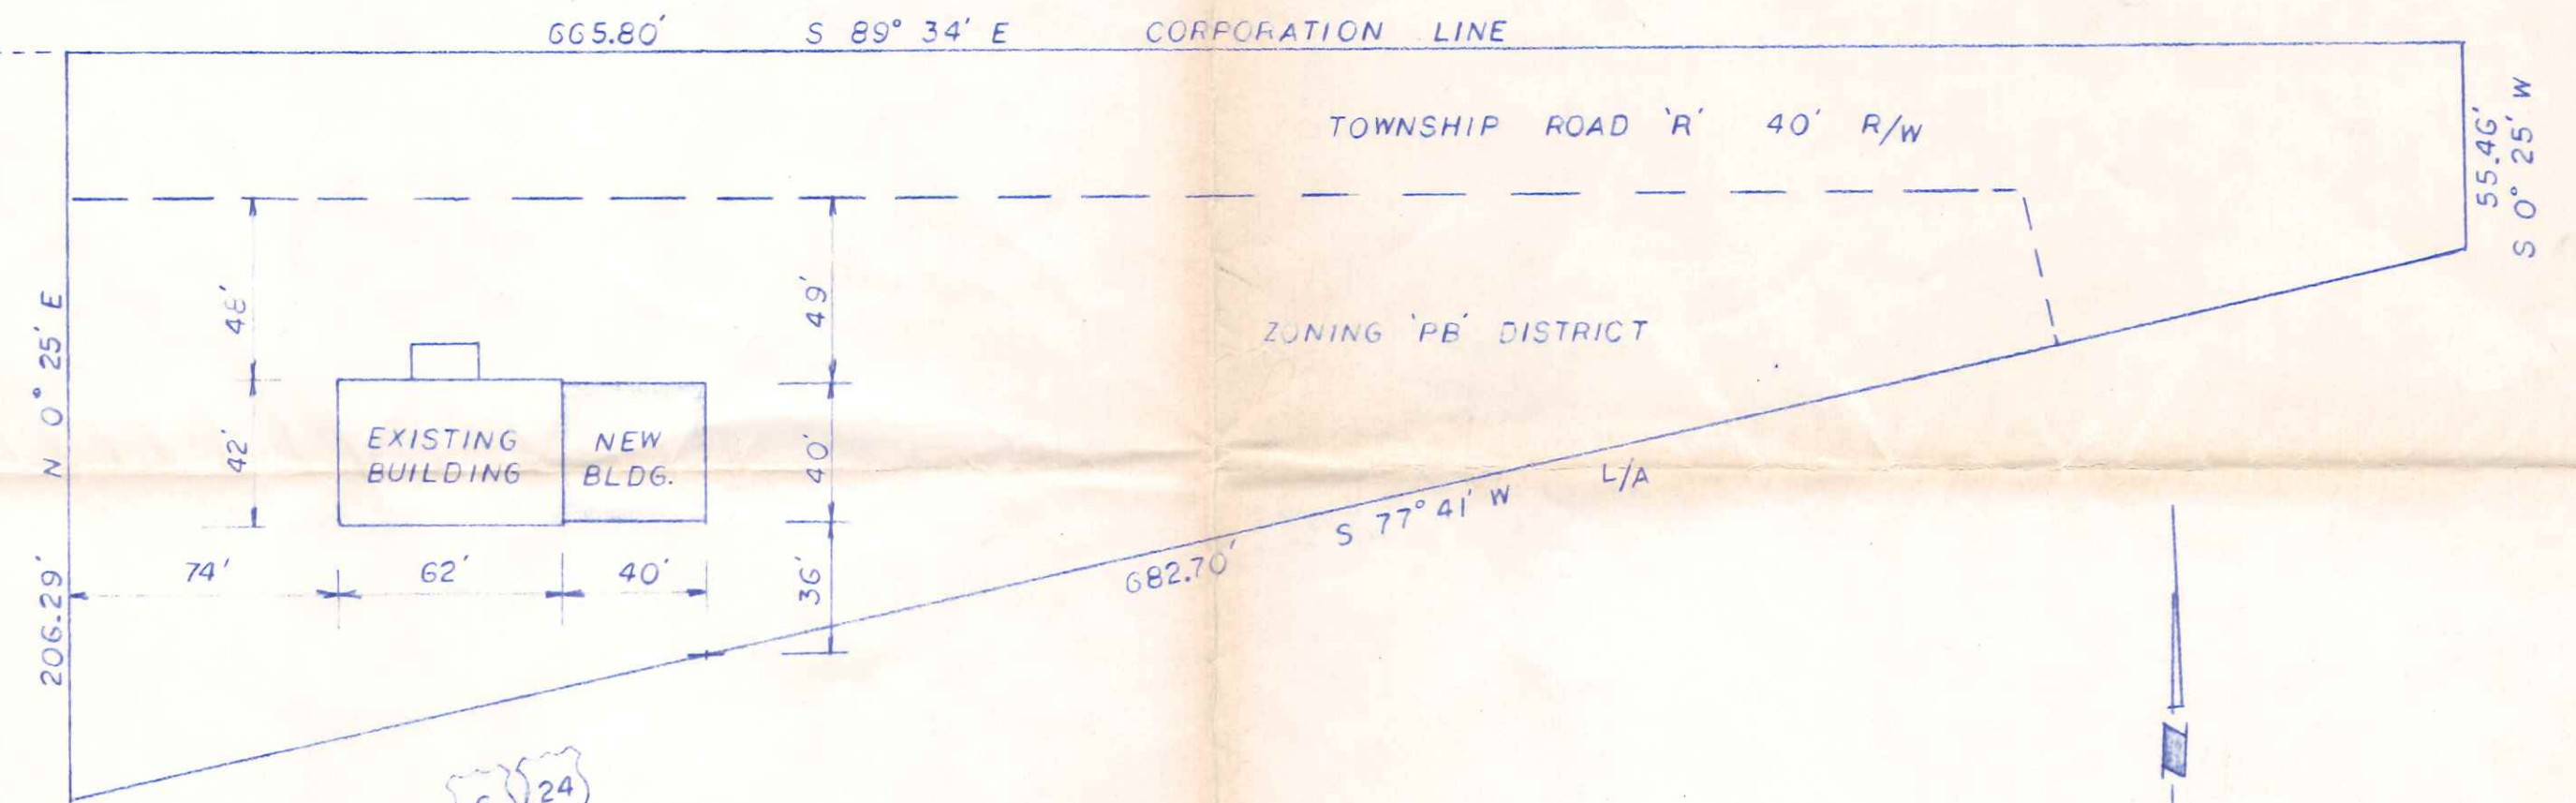

SITE PLAN
1" = 50'-0"

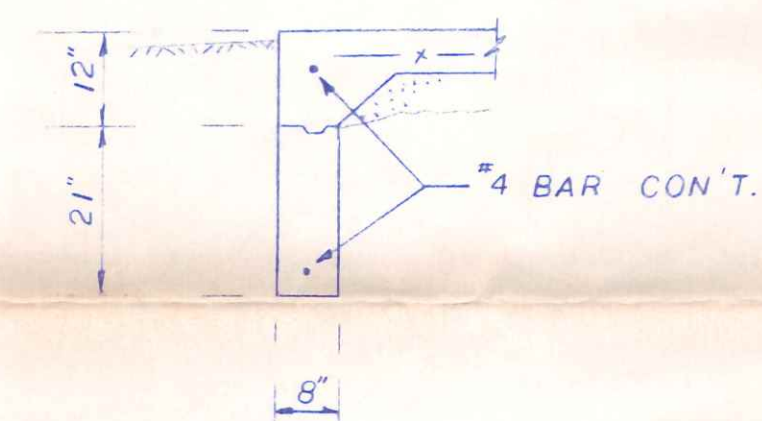

SECTION D

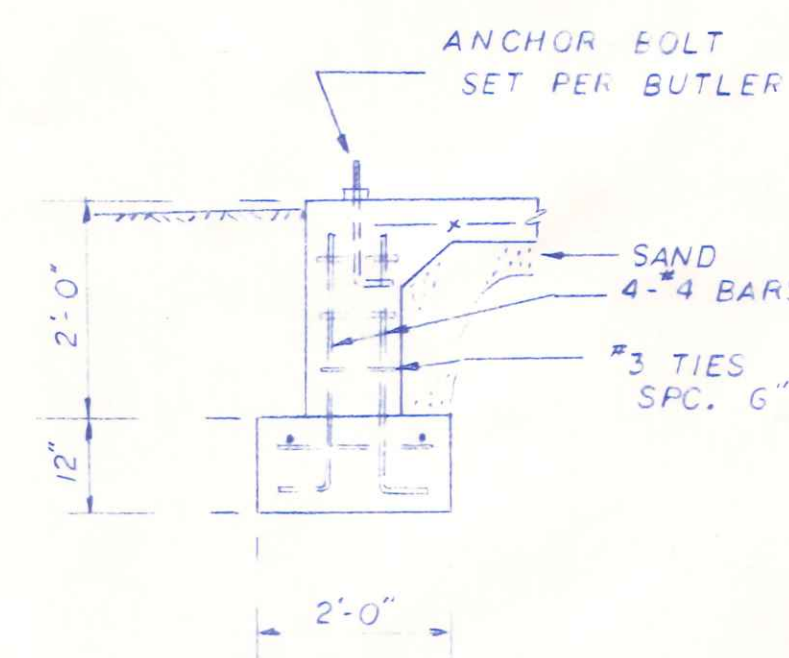

TYPICAL FOOTER

STORAGE BUILDING
FOR
ST. CLAIR ELECTRIC MOTOR AND
MACHINERY CO
RT 2
NAPOLEON, OHIO

R. L. GERMANN PE
BOX 346
NAPOLEON OHIO



599
Freedom