


E, Front ST.

Apt. # 222 A


Apt. # 222 B

Ex. Concrete Driveway

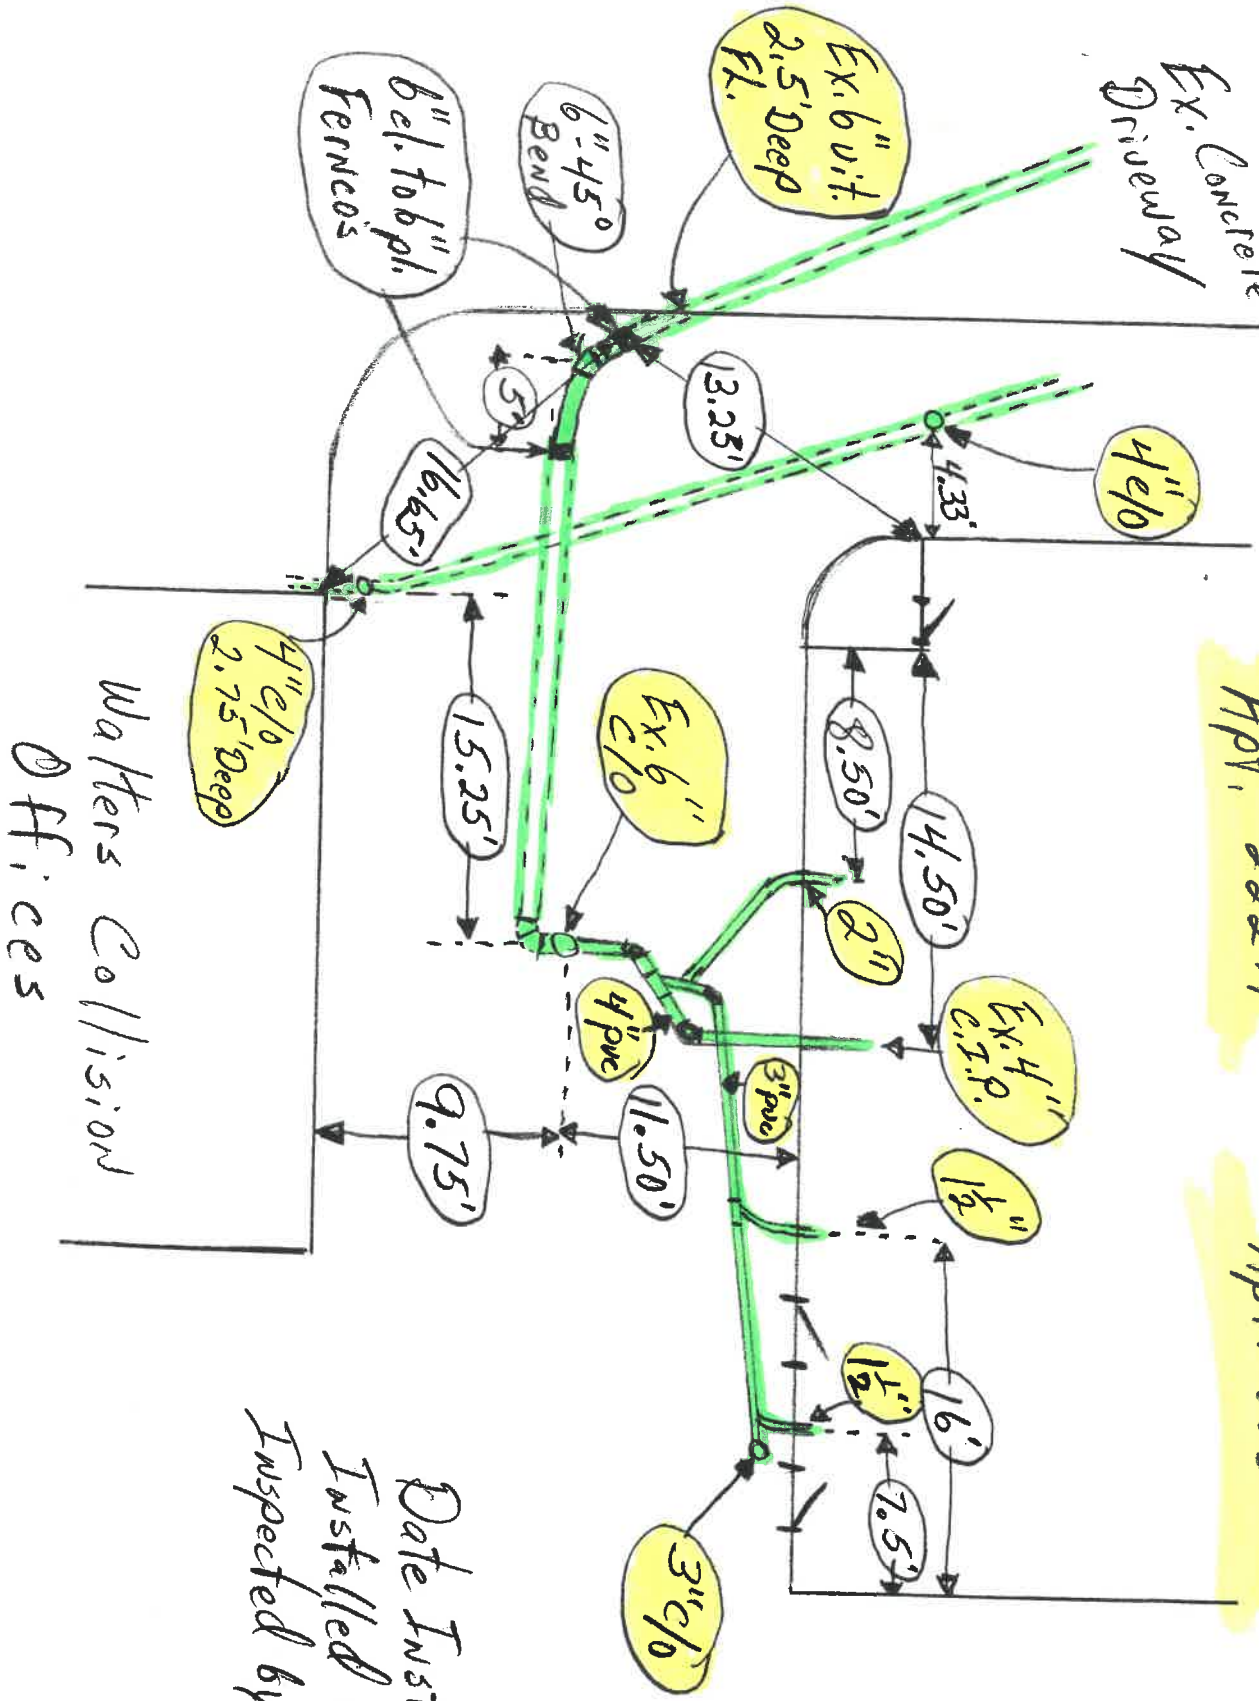

Date Installed: 9-20-07  
 Installed by: Owner  
 Inspected by: Rex Moll

E. Front St.  
 Apt. # 222A  
 220  
 Apt. # 222B

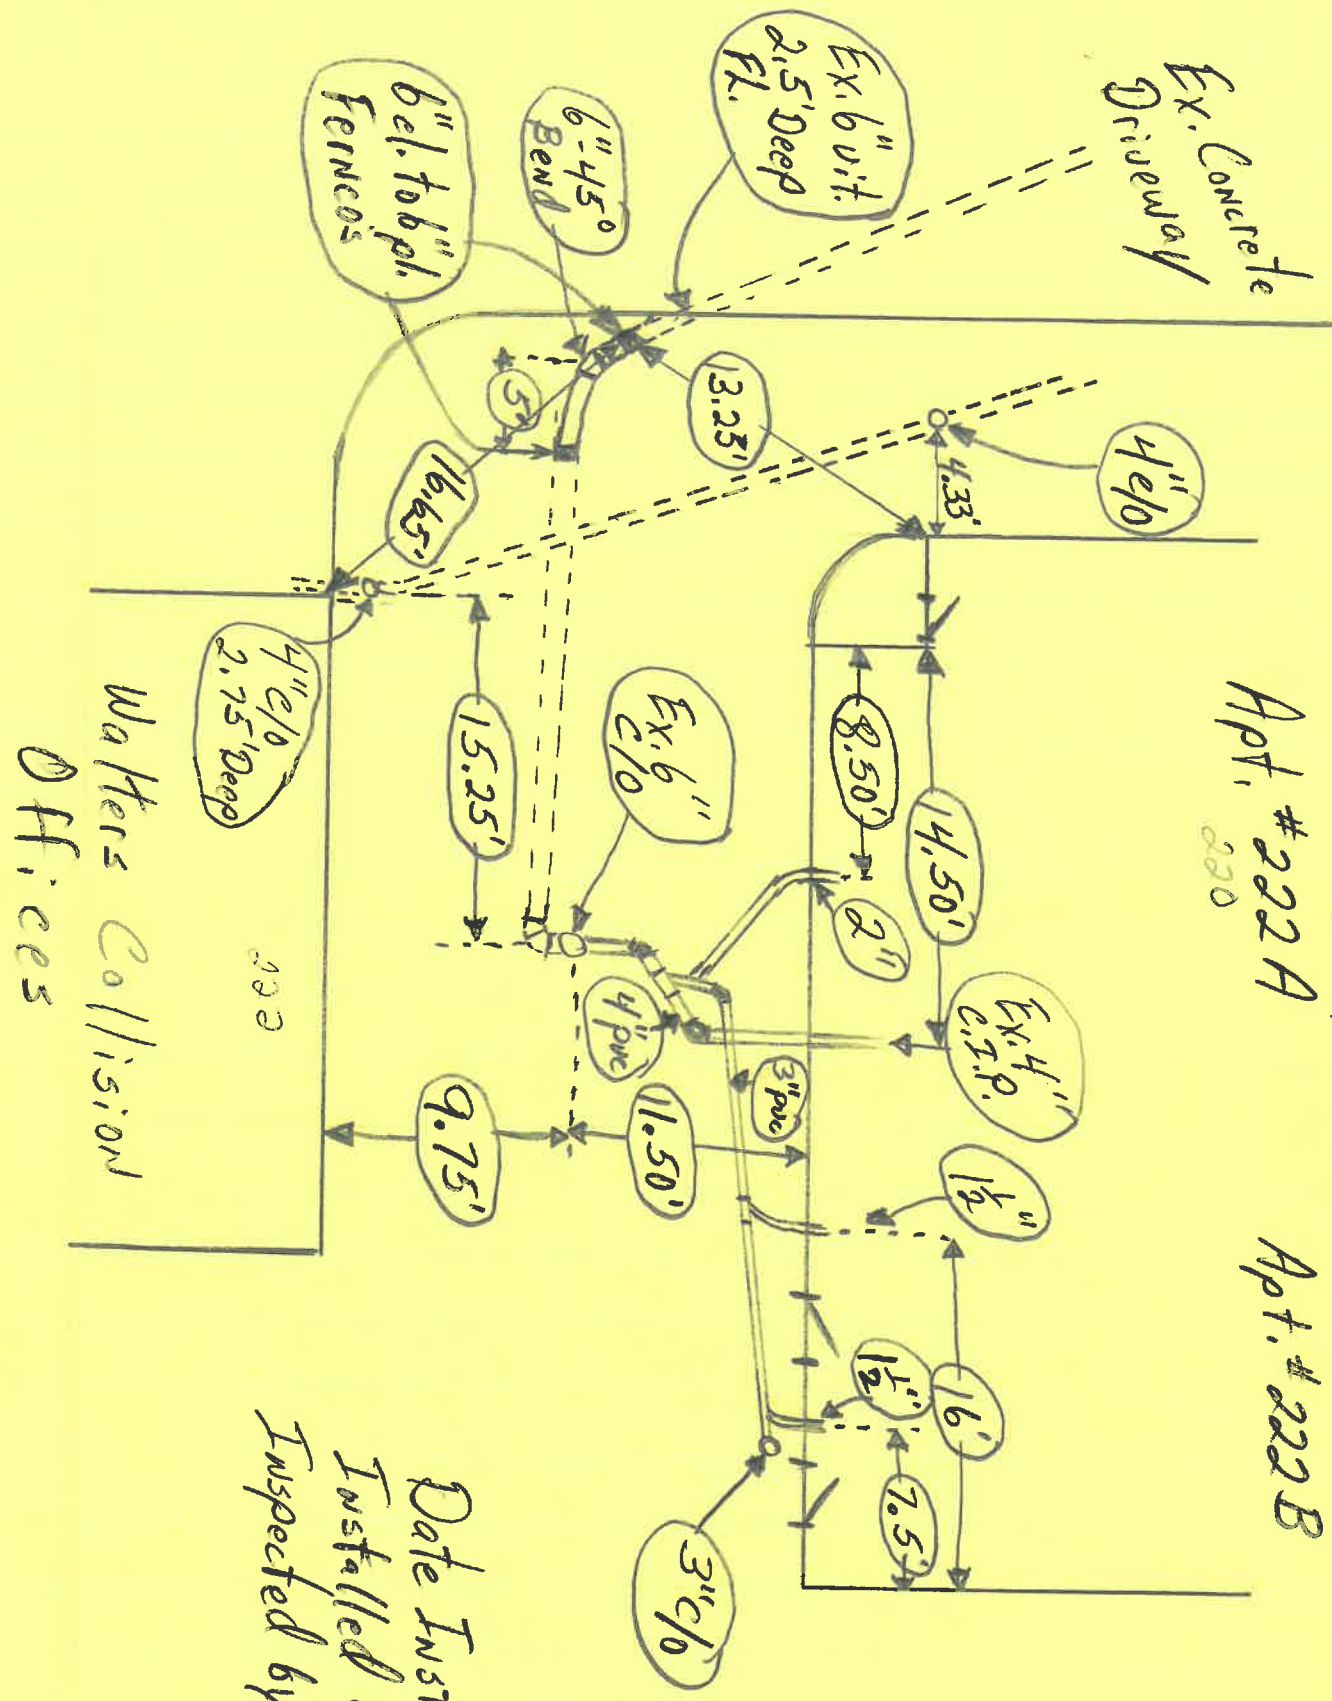

Date Installed: 9-20-07  
 Installed by: Owner  
 Inspected by: Rex Moll