


1984 Demolition Program For EAST RIVERDOWNS

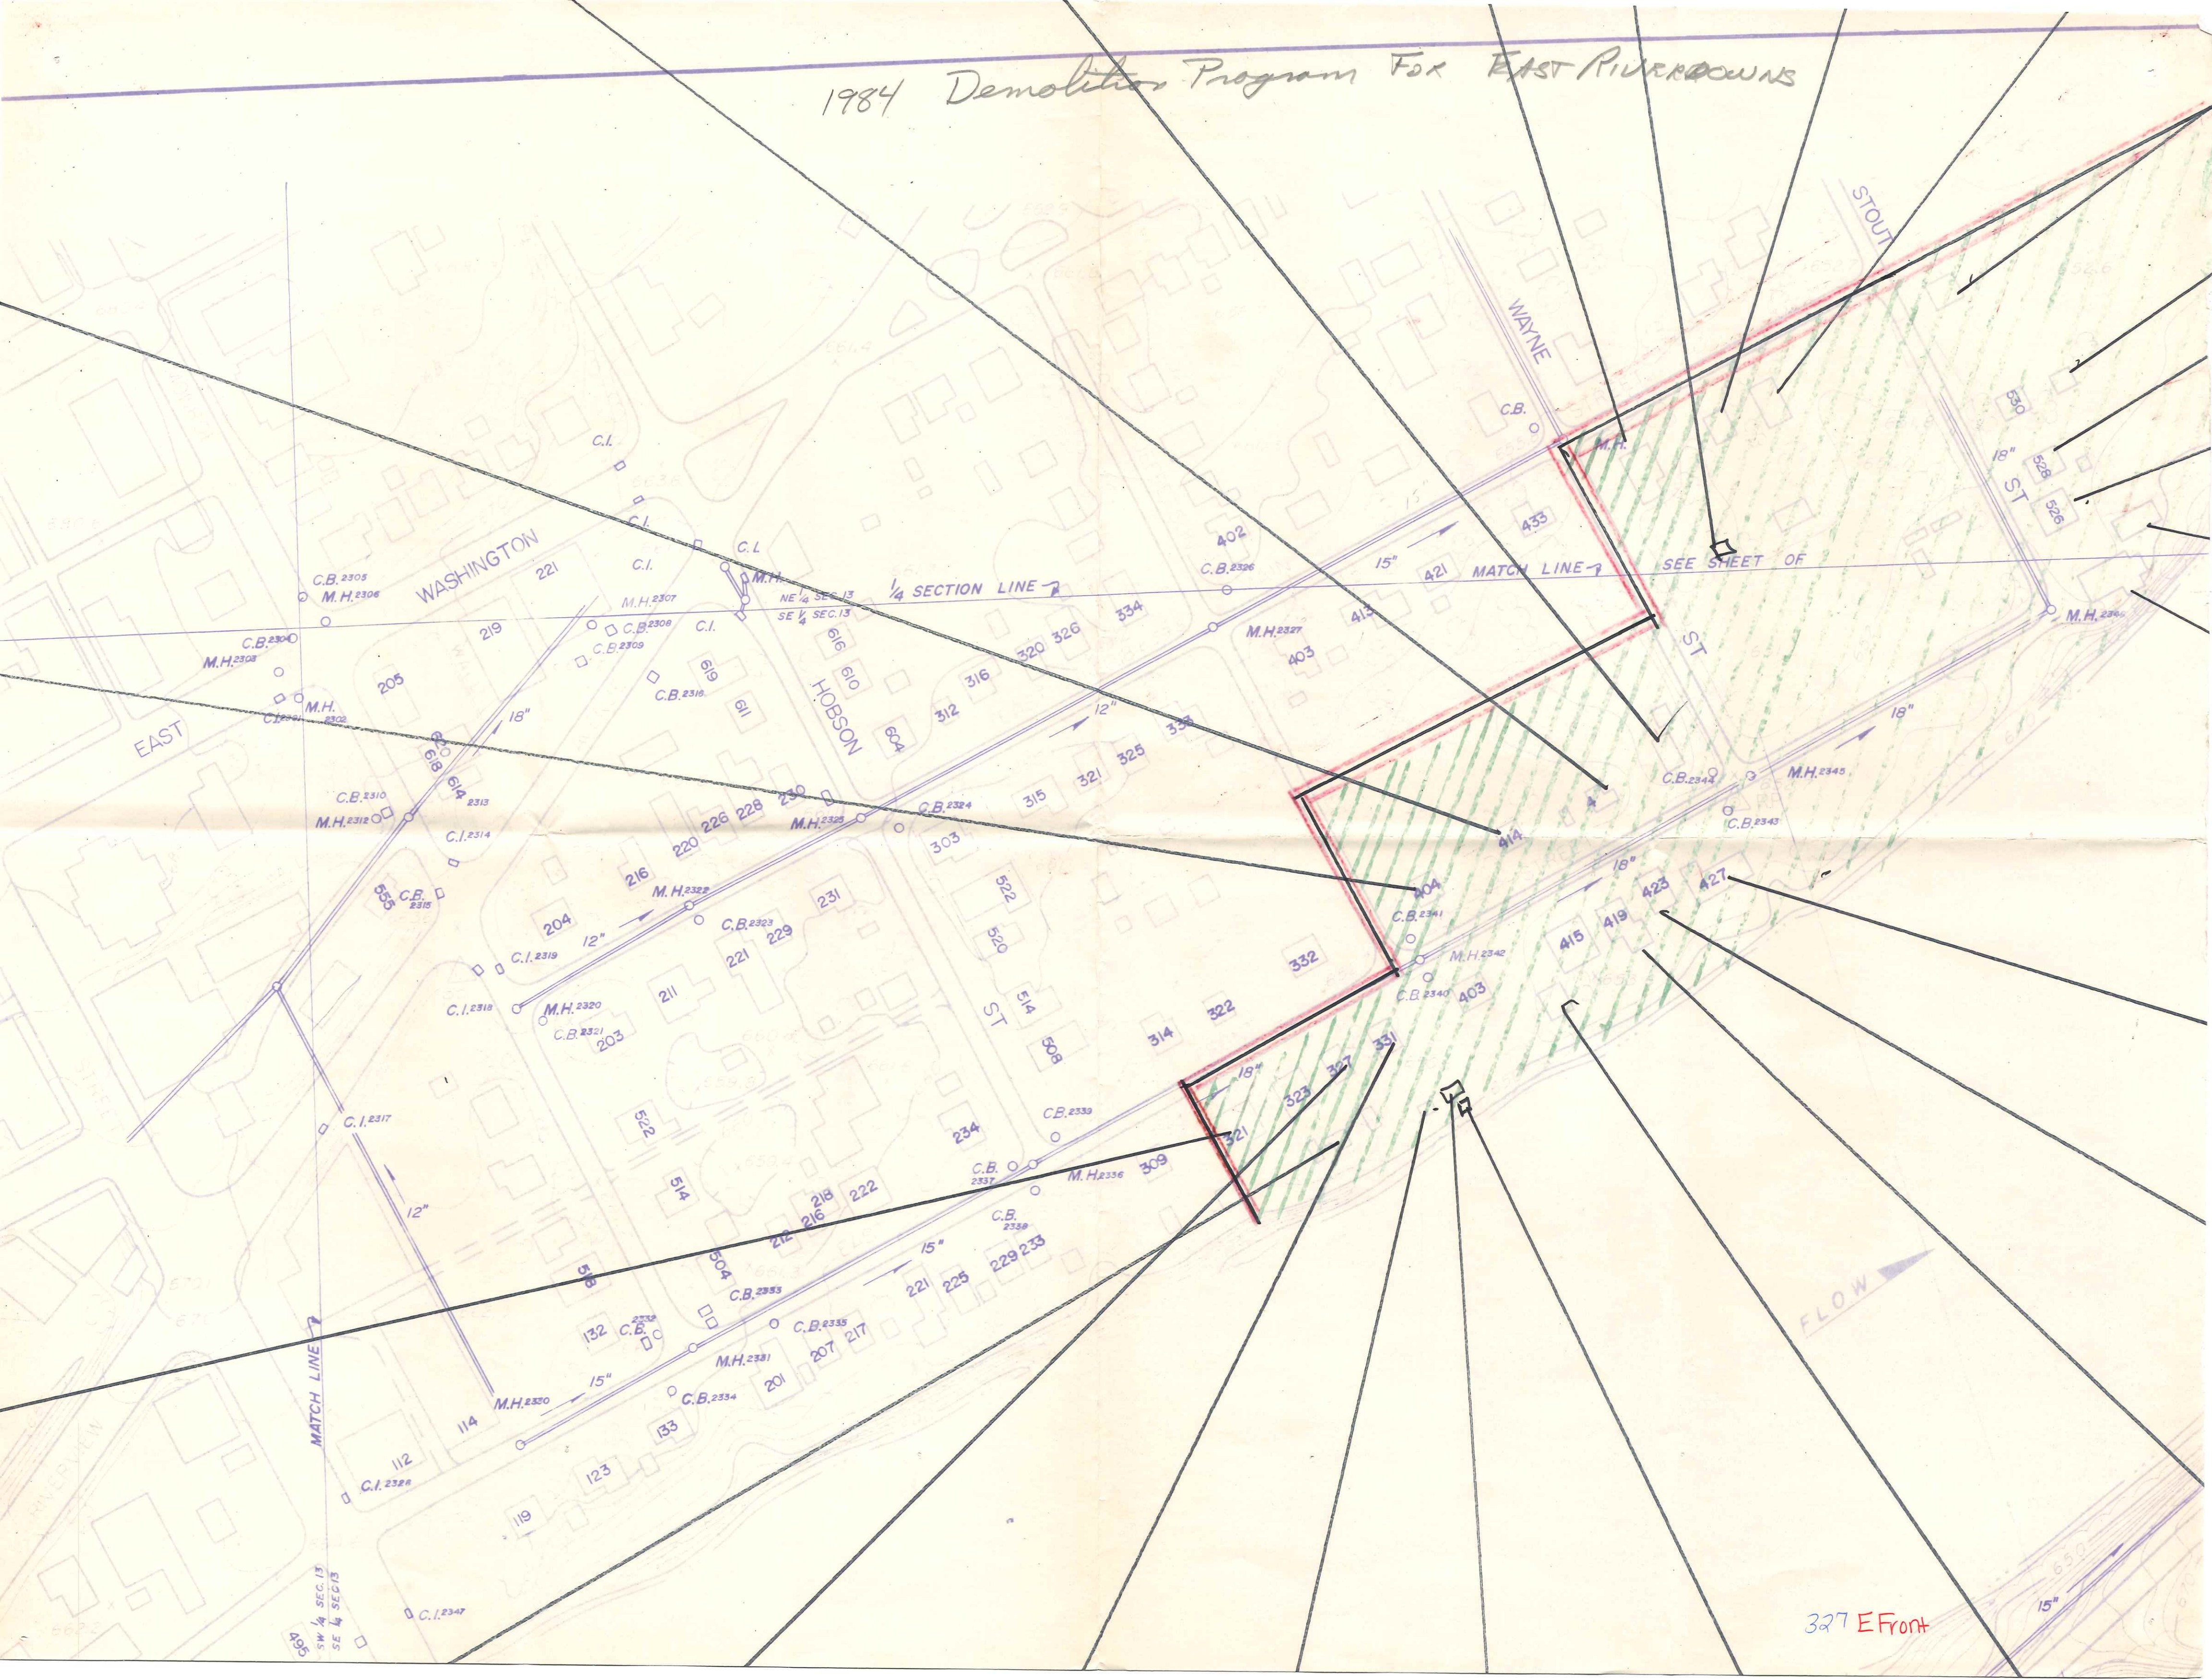

327 E Front