


Sanitary Replacement  
Date: 5/16/00  
Contractor:  
Bob Cordes

Westmont  
Avenue

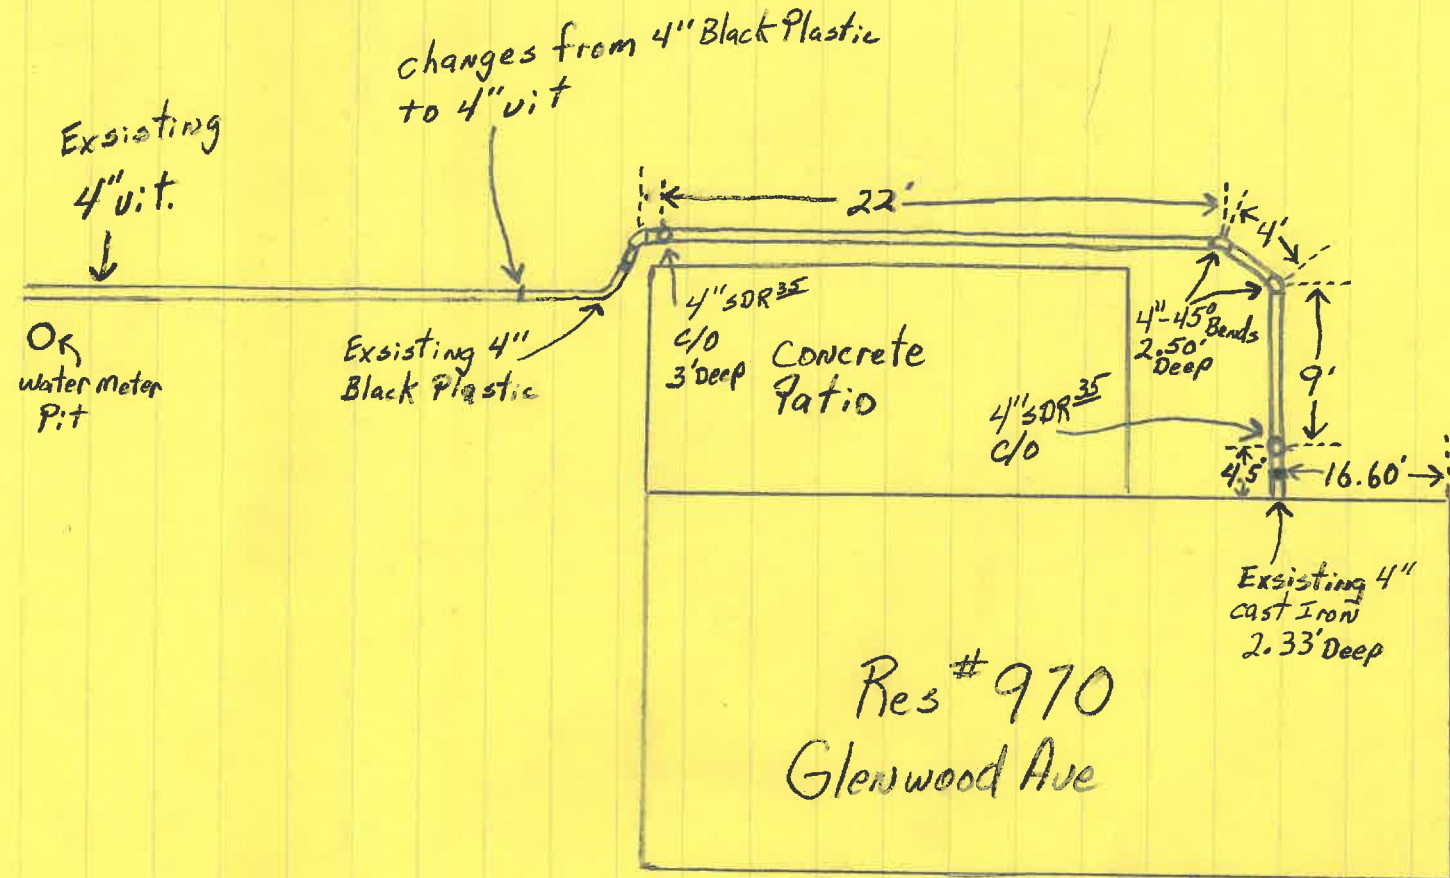

Glenwood Avenue

Res #970  
Glenwood Ave