



F R O N T E L E V A T I O N

SCALE 1/4" = 1'-0"

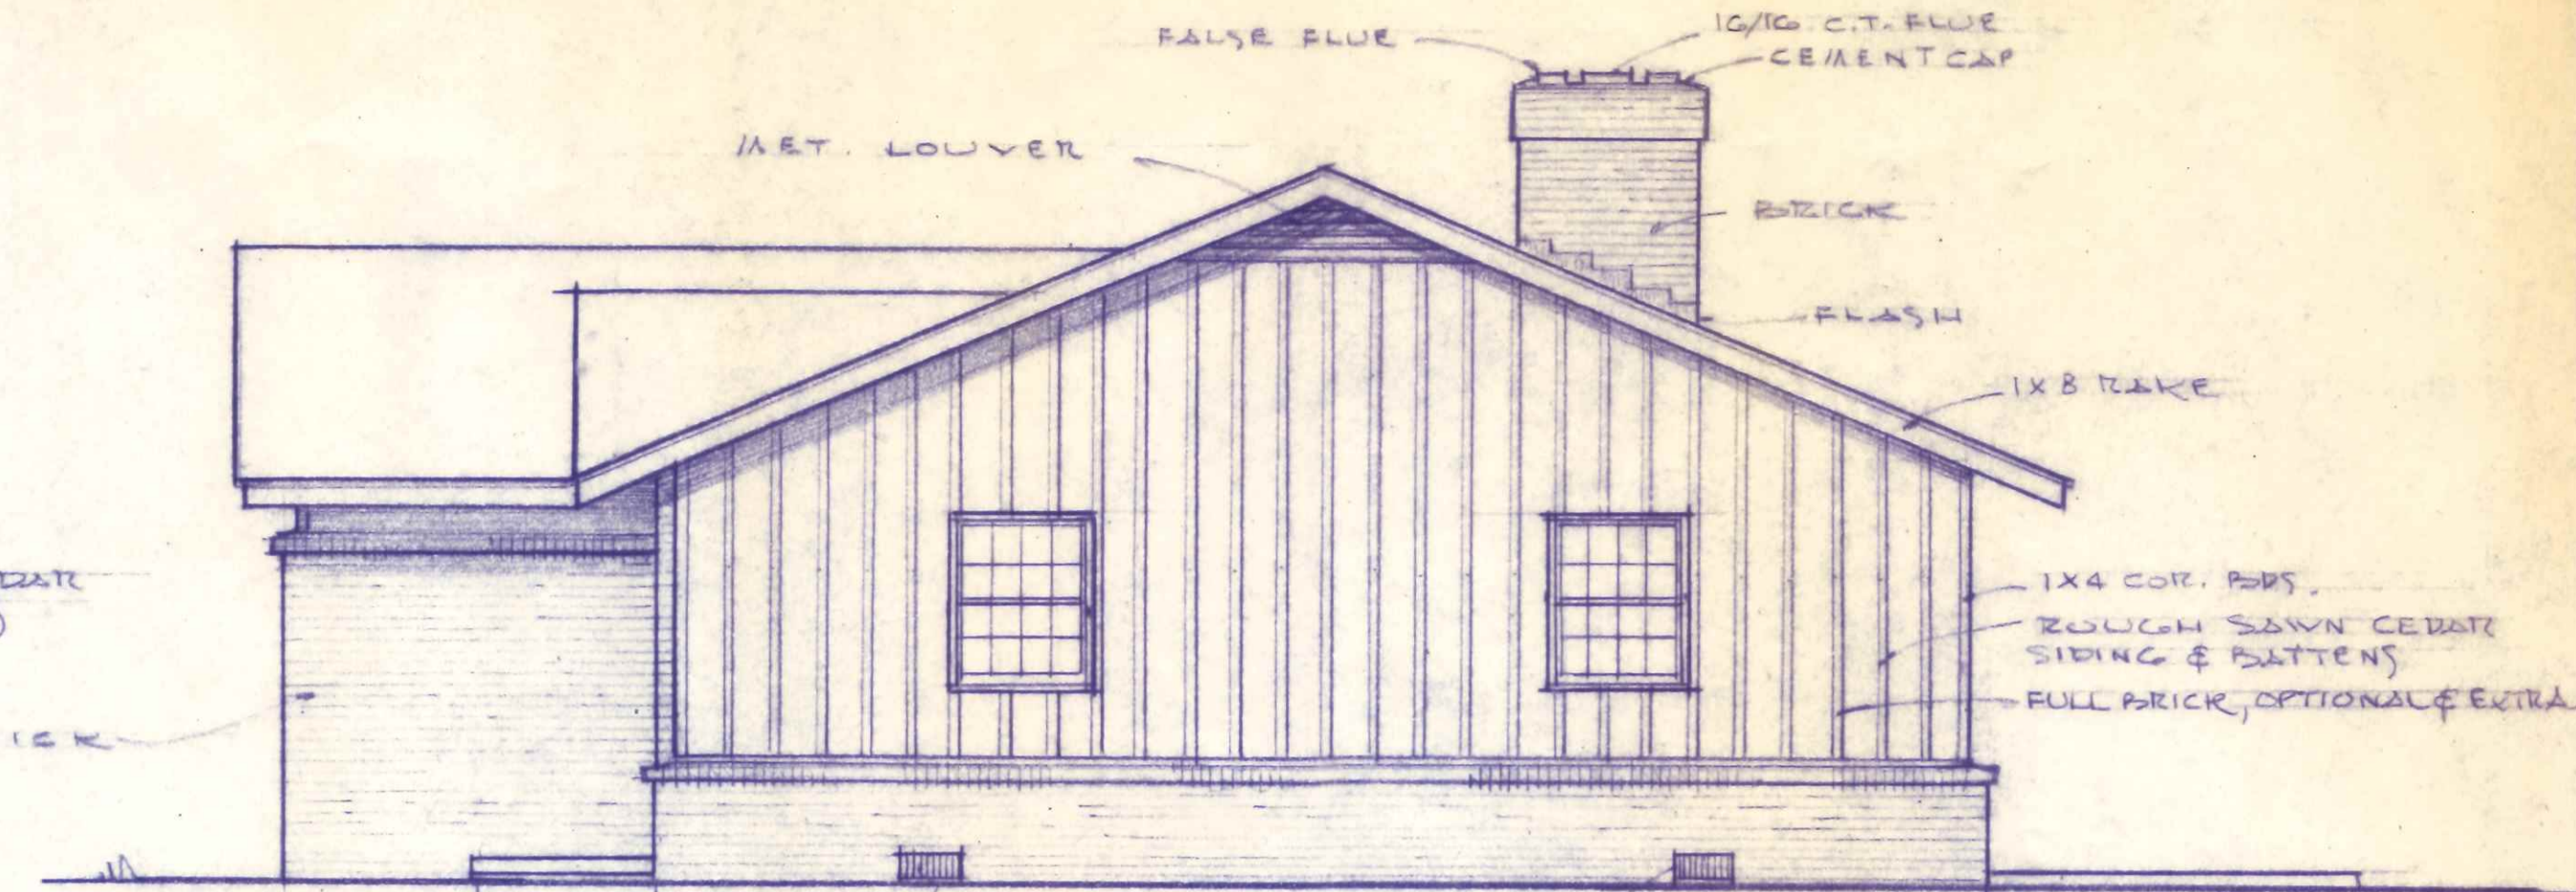

R I G H T E L E V A T I O N

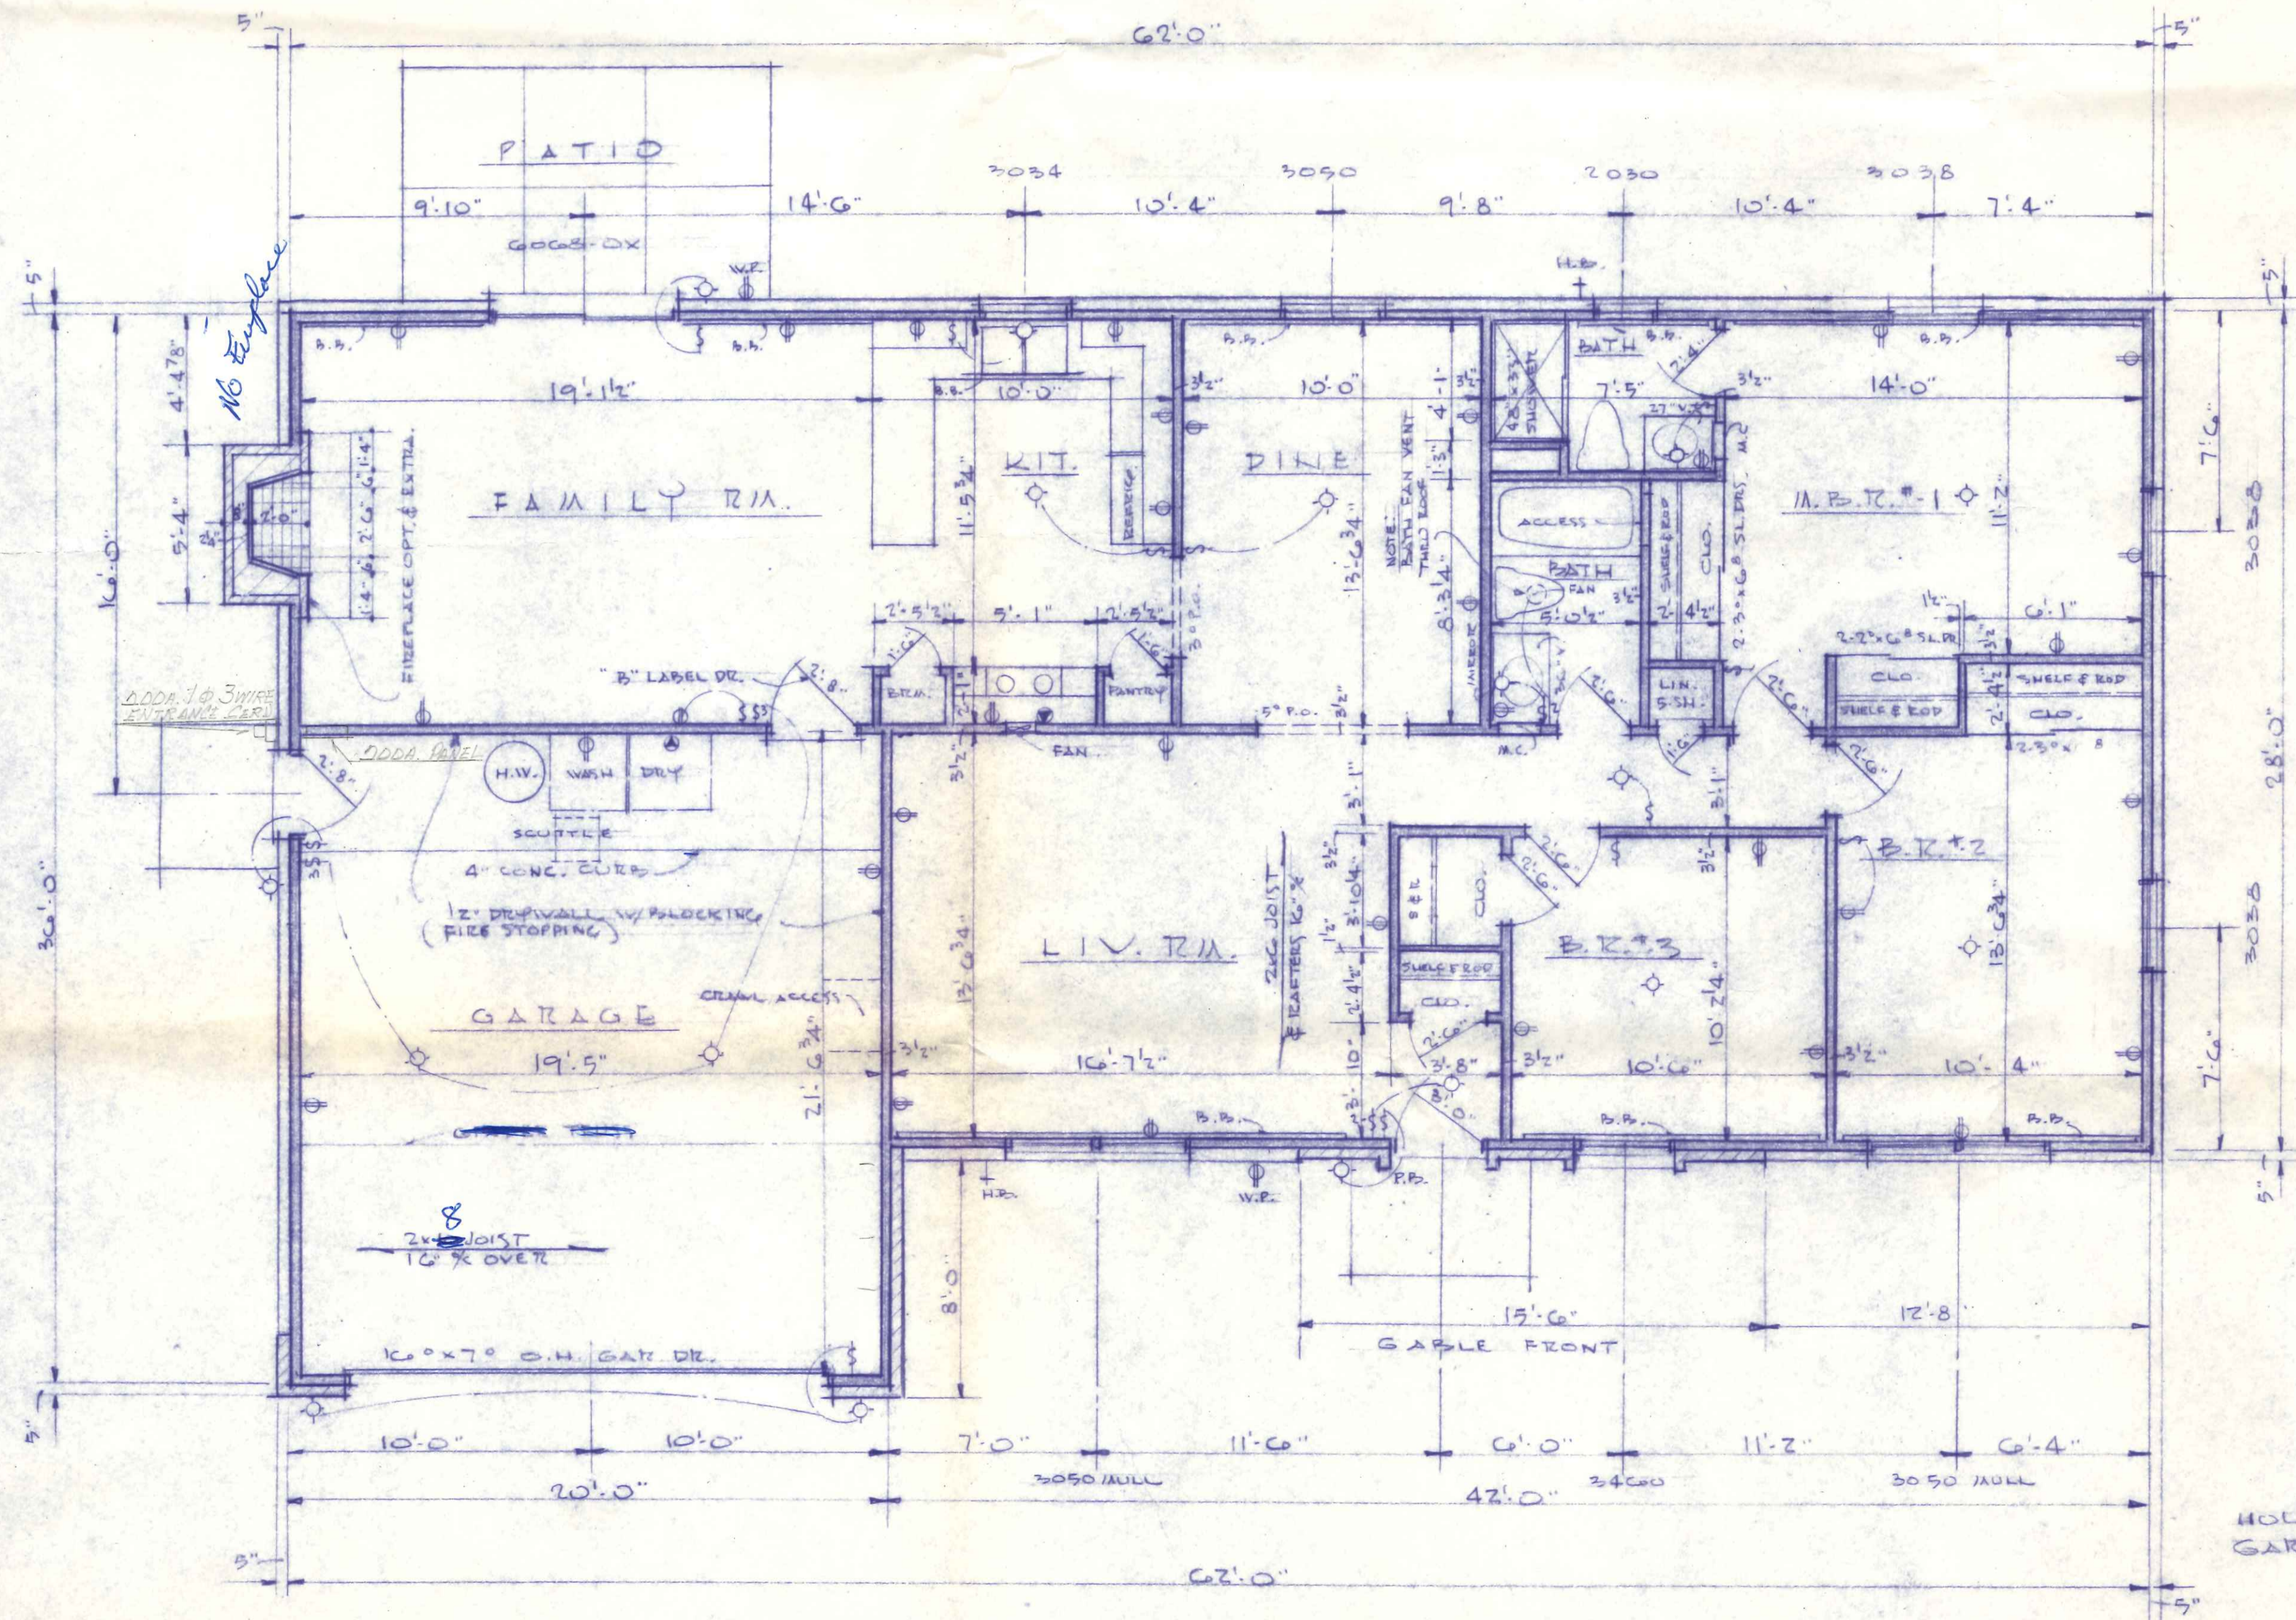


F L O O R P L A N

SCALE 1/4" = 1'-0"

HOUSE 1,439.20\$
GARAGE 436.60\$

NOTE:
12" INSUL. SHTG. W/
FULL BRICK.

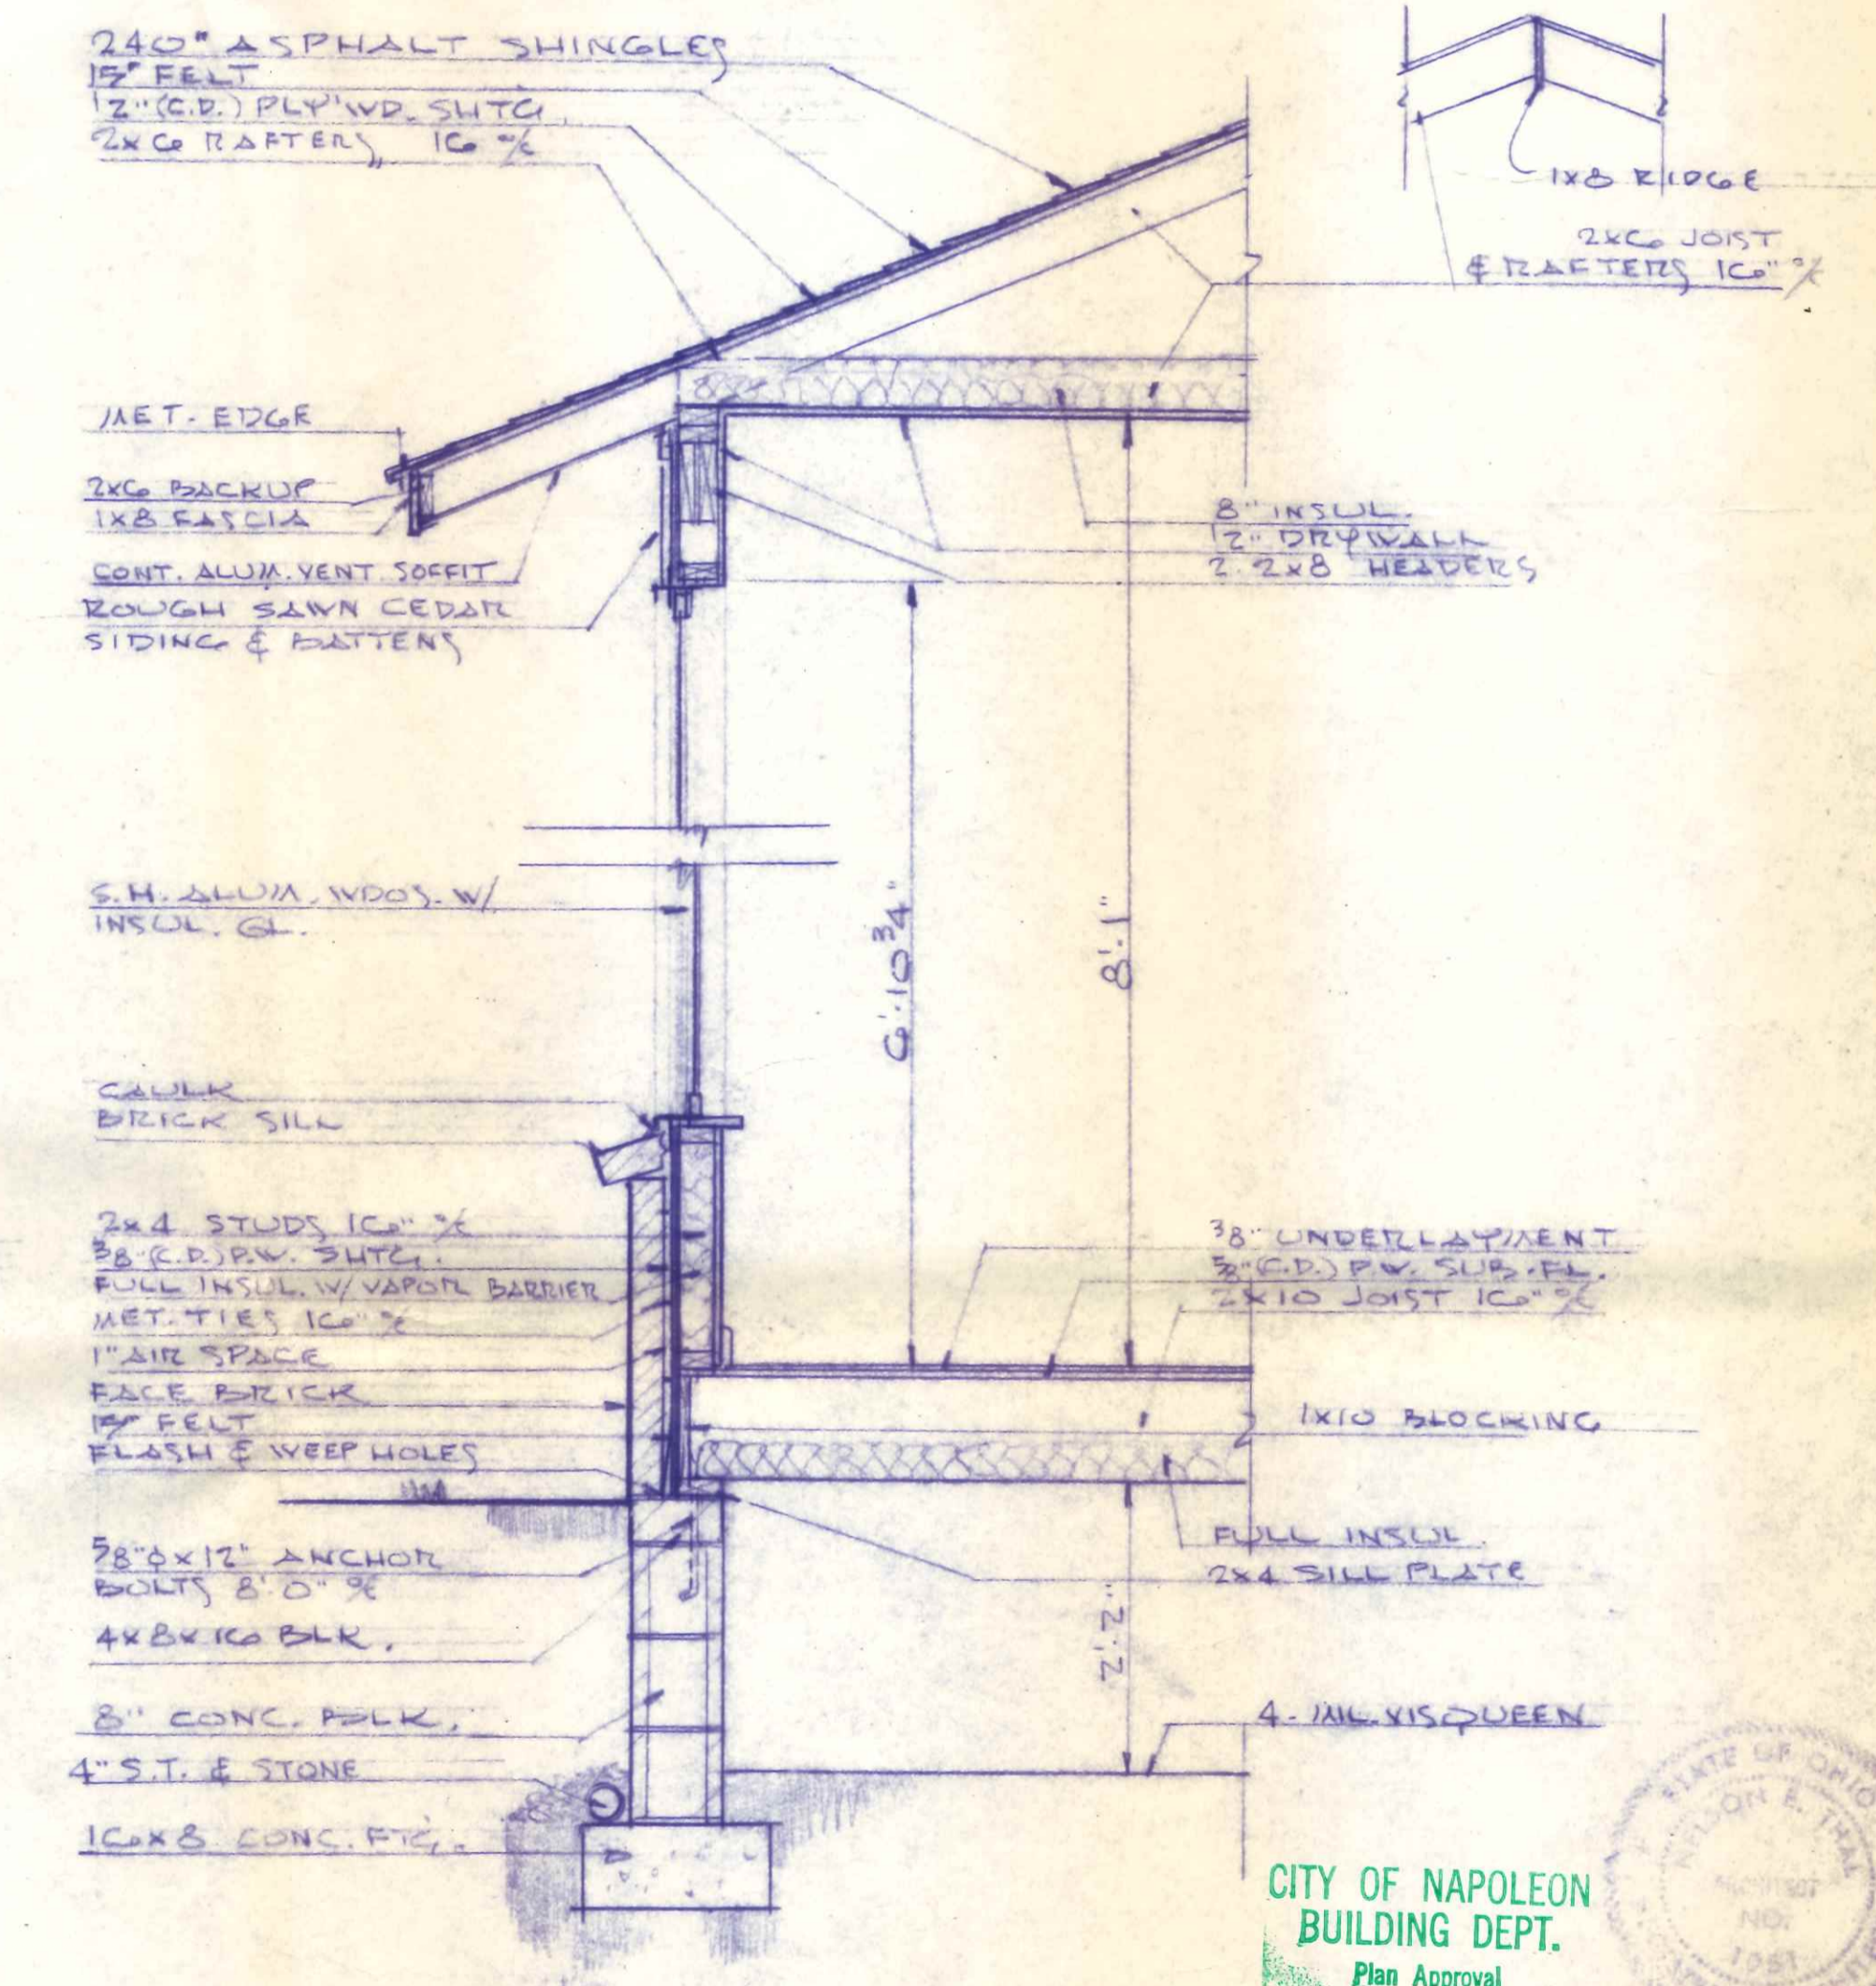

C R O S S S E C T I O N

SCALE 3/4" = 1'-0"

NOTE:
OPTIONAL REVISIONS PER AGREEMENT BETWEEN OWNER AND BUILDER

280
N. Harmony



CITY OF NAPOLEON
BUILDING DEPT.
Plan Approval
By 221 Date 9/9/76



B L U E P R I N T I N G H O M E S

COMM. NO.	DATE	SHEET OF SHEETS	nelson e. THAL architect
2777	5-19-75	1 2	OHIO NO. 1981
	5-20-75		
	3-6-76		

2525 N. REYNOLDS RD., TOLEDO, OHIO 43615 PHONE 531-5411

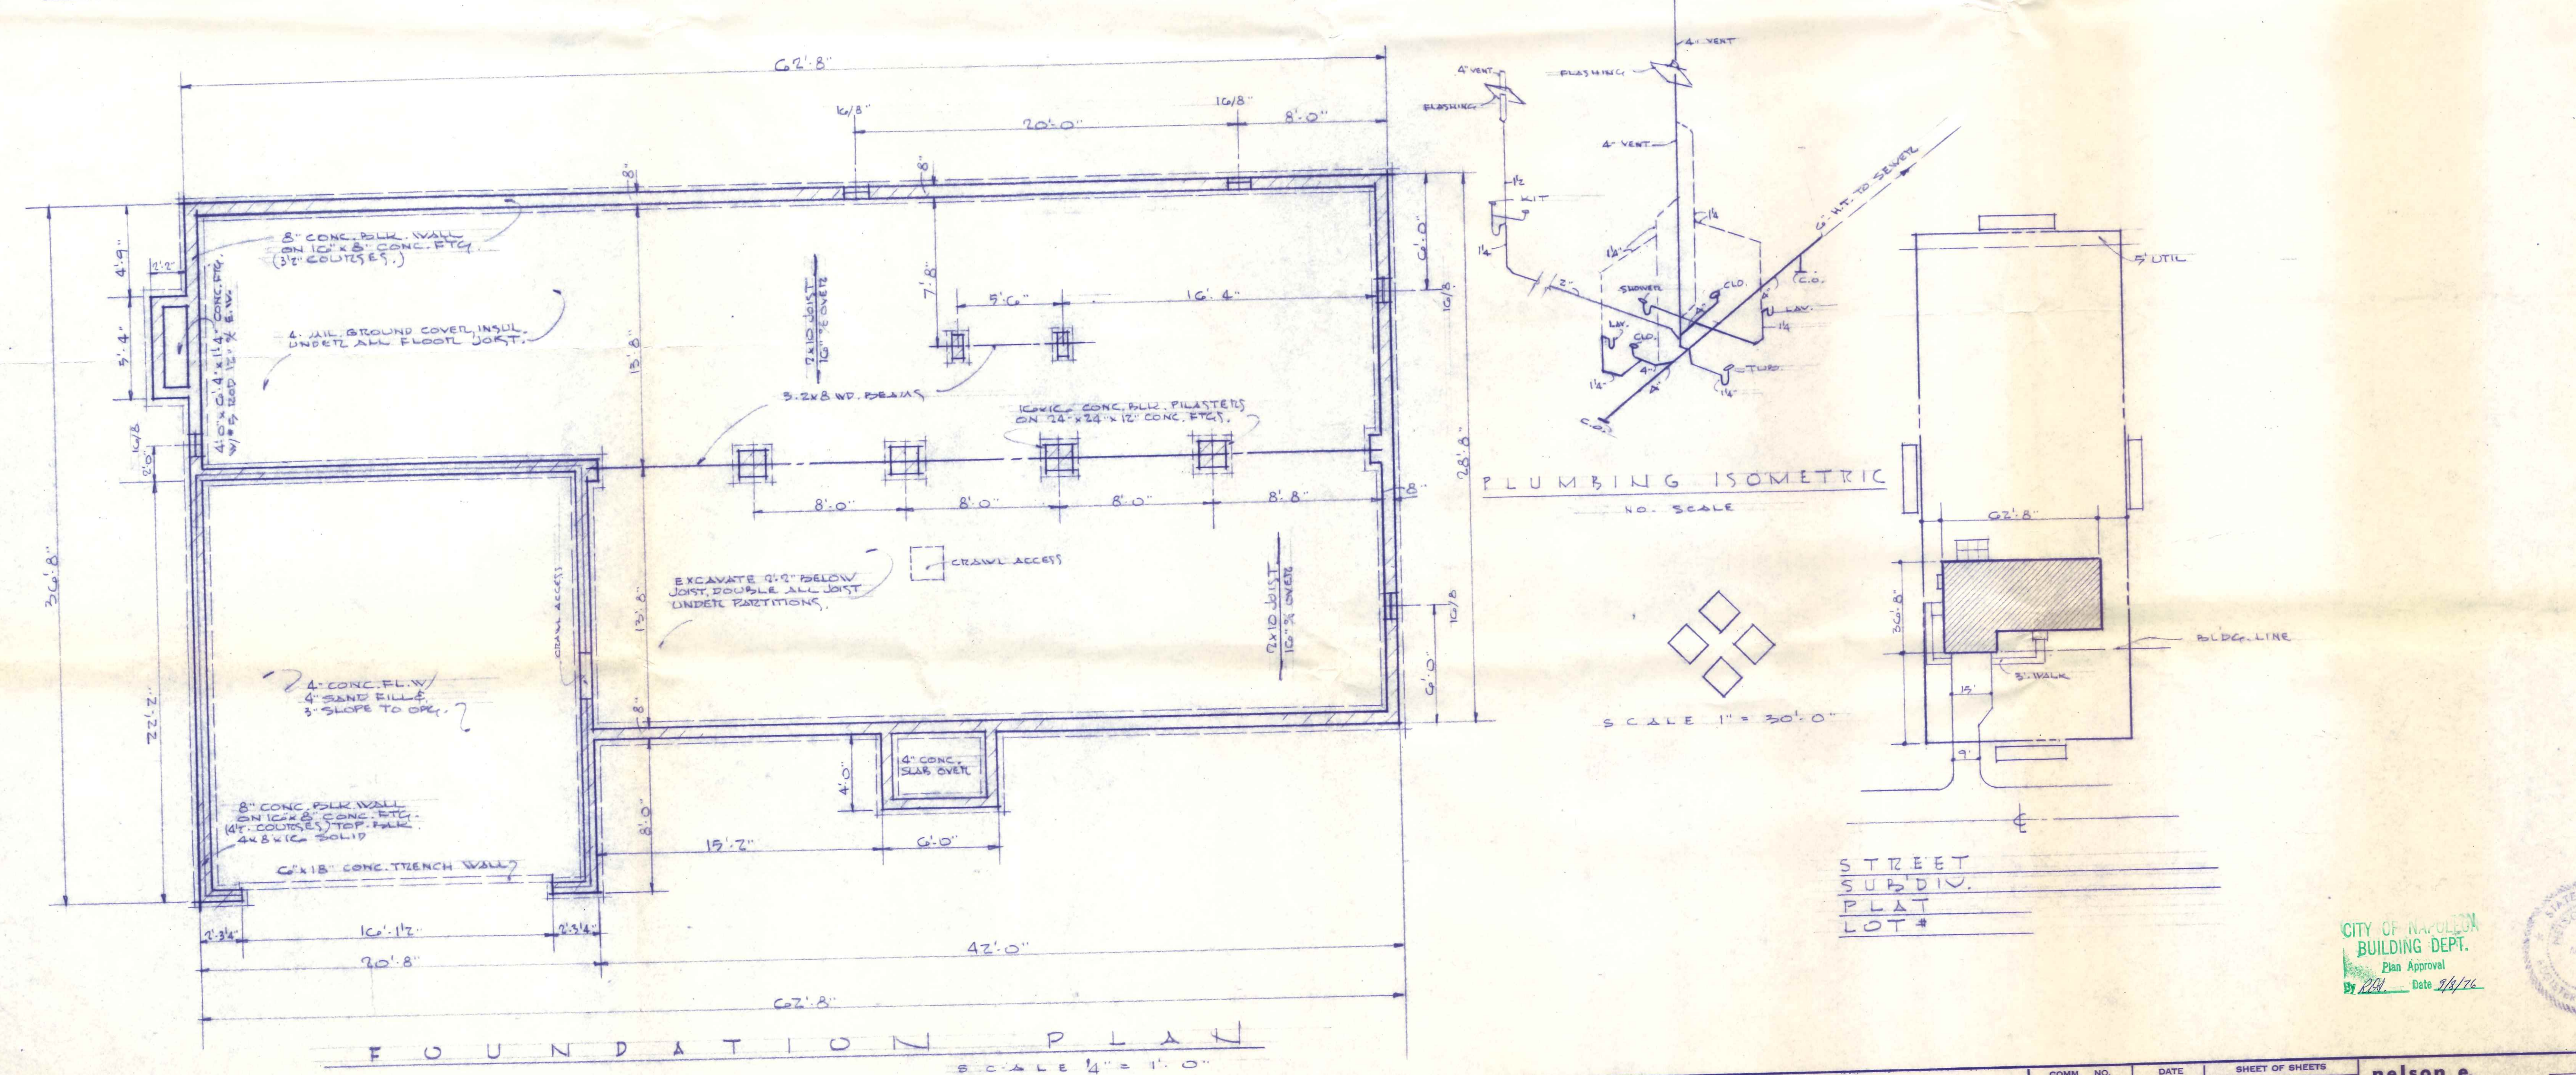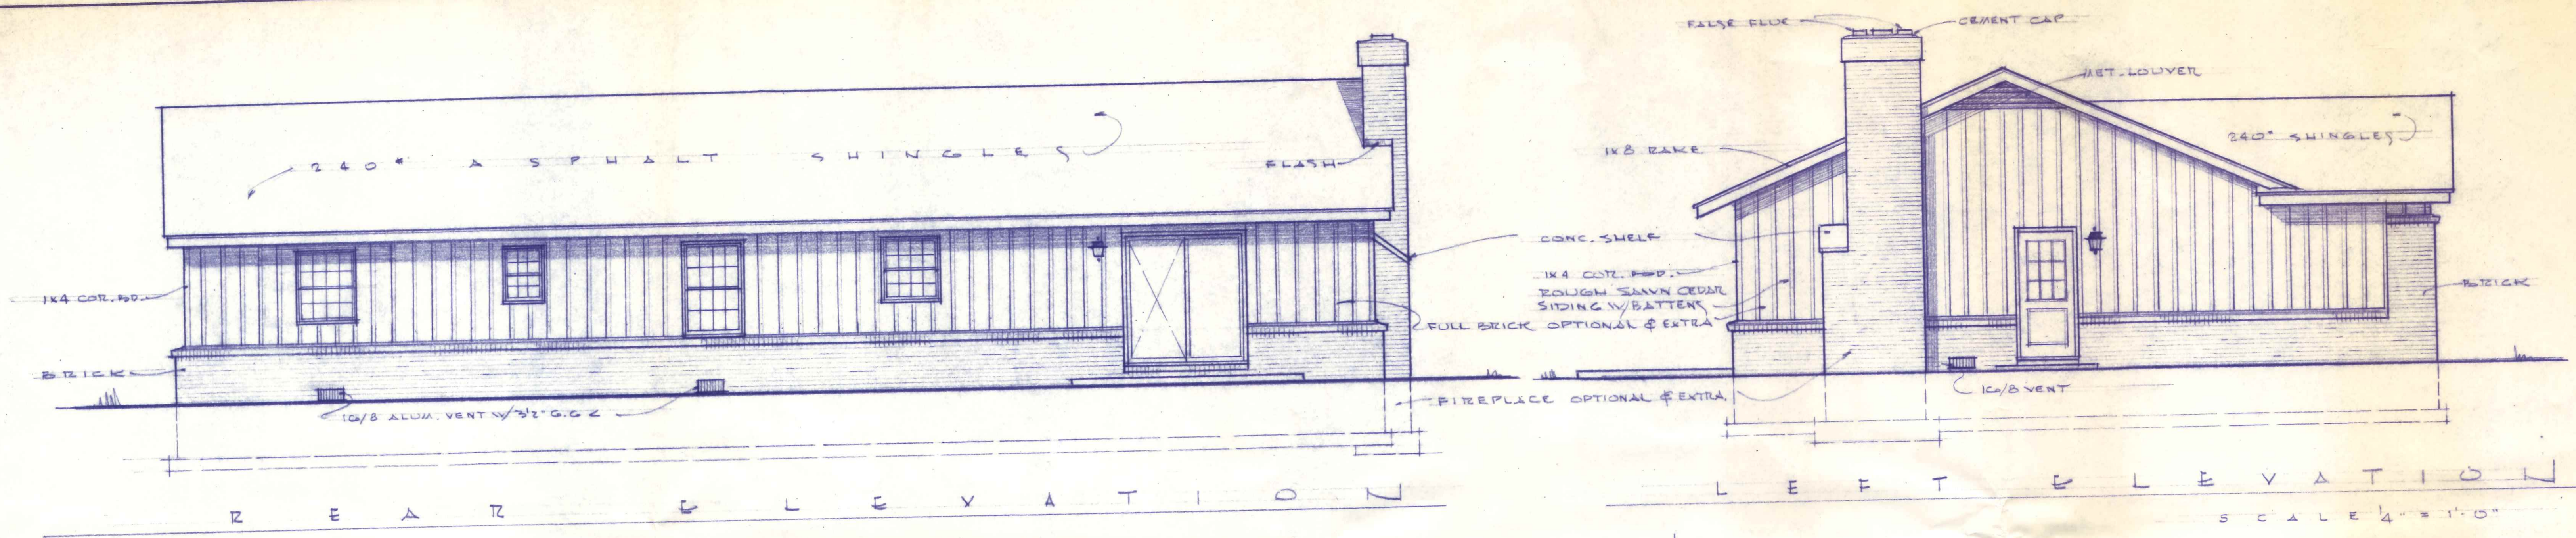


B L U E R I D G E H O M E S

COMM. NO.	DATE	SHEET OF SHEETS	
2777	5-19-75 5-20-75 3-C-76	2	2


nelson e. THAL
 ARCHITECT
 2525 N. REYNOLDS RD., TOLEDO, OHIO 43615 PHONE 531-9411

CITY OF NAPOLEON
 BUILDING DEPT.
 Plan Approval
 By *[Signature]* Date 2/4/76




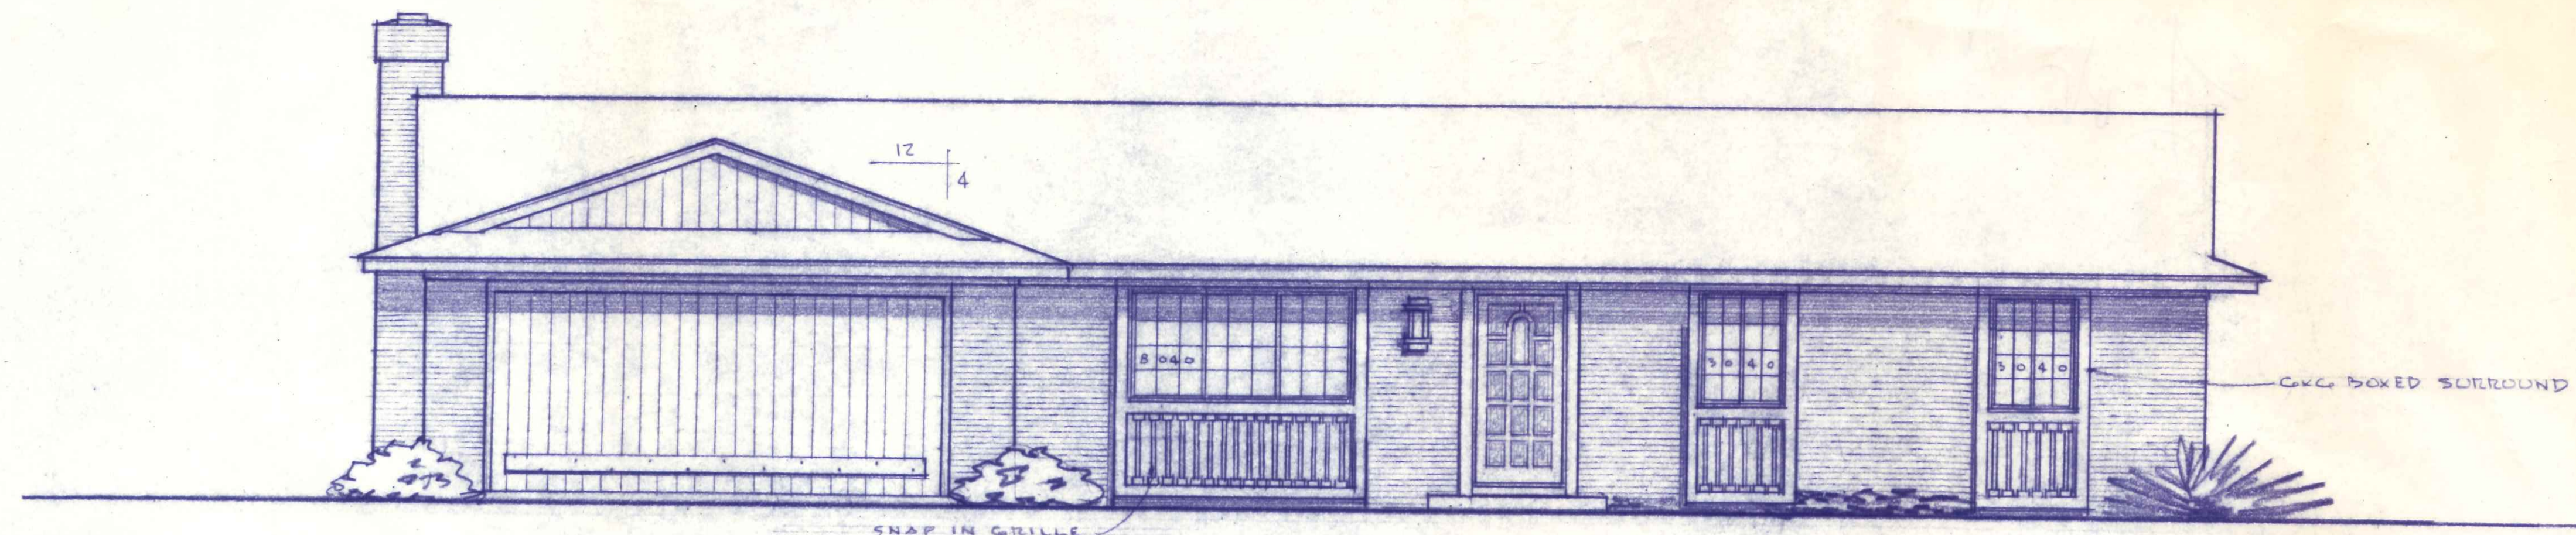

A L T E R N A T E E L E V A T I O N - " A "

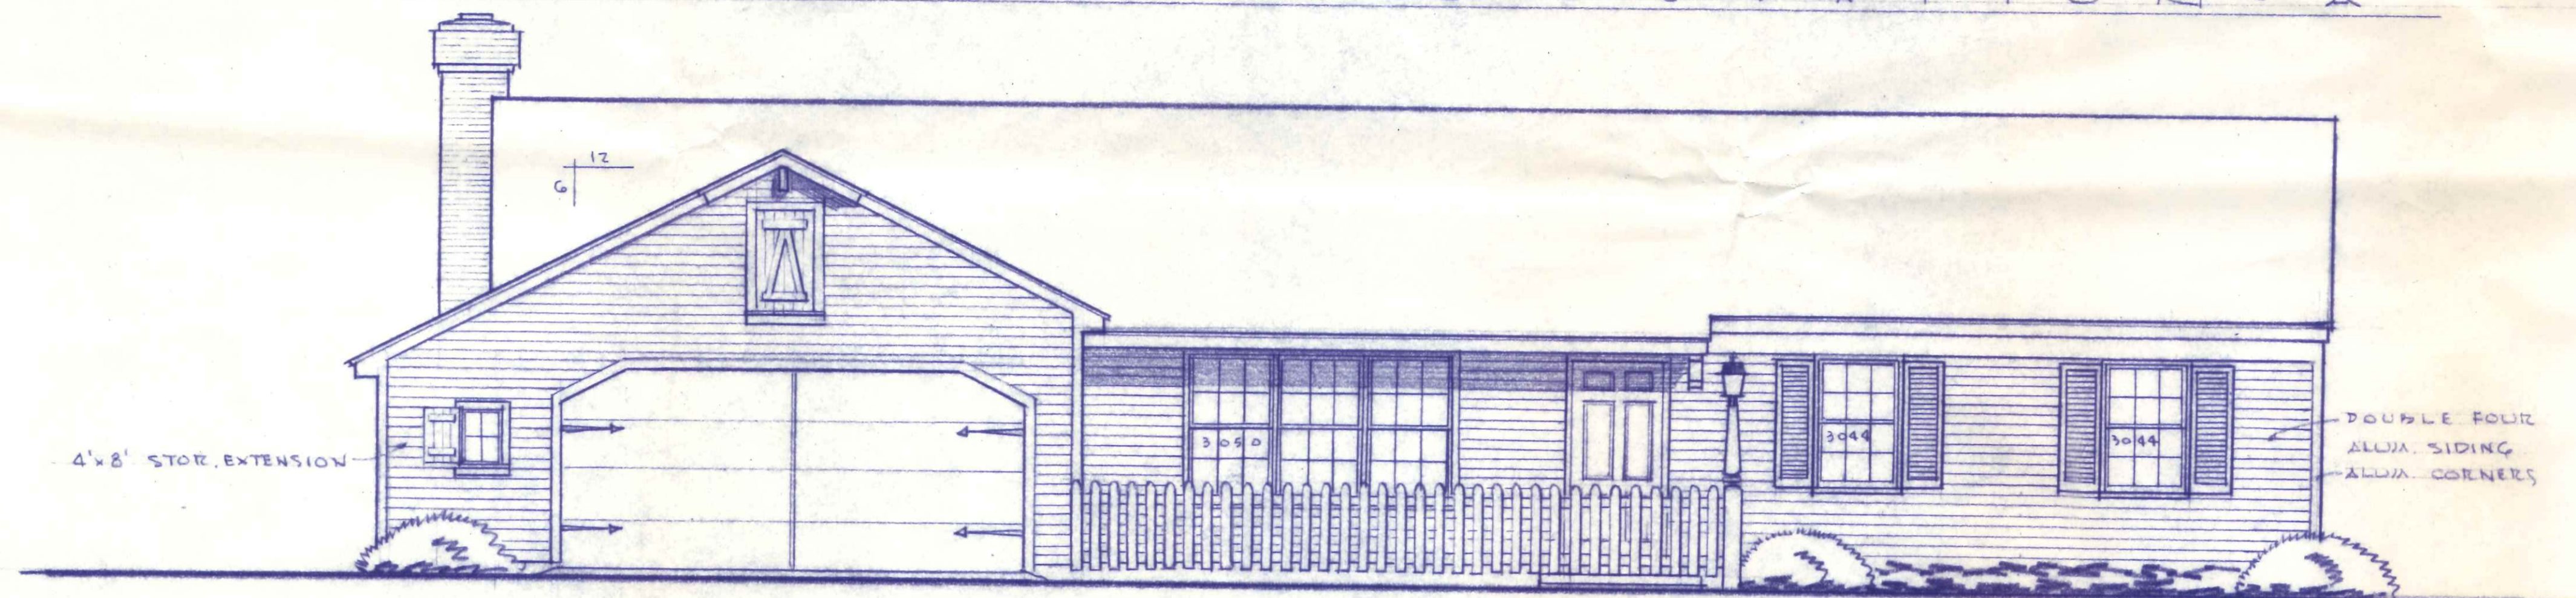

A L T E R N A T E E L E V A T I O N - " B "

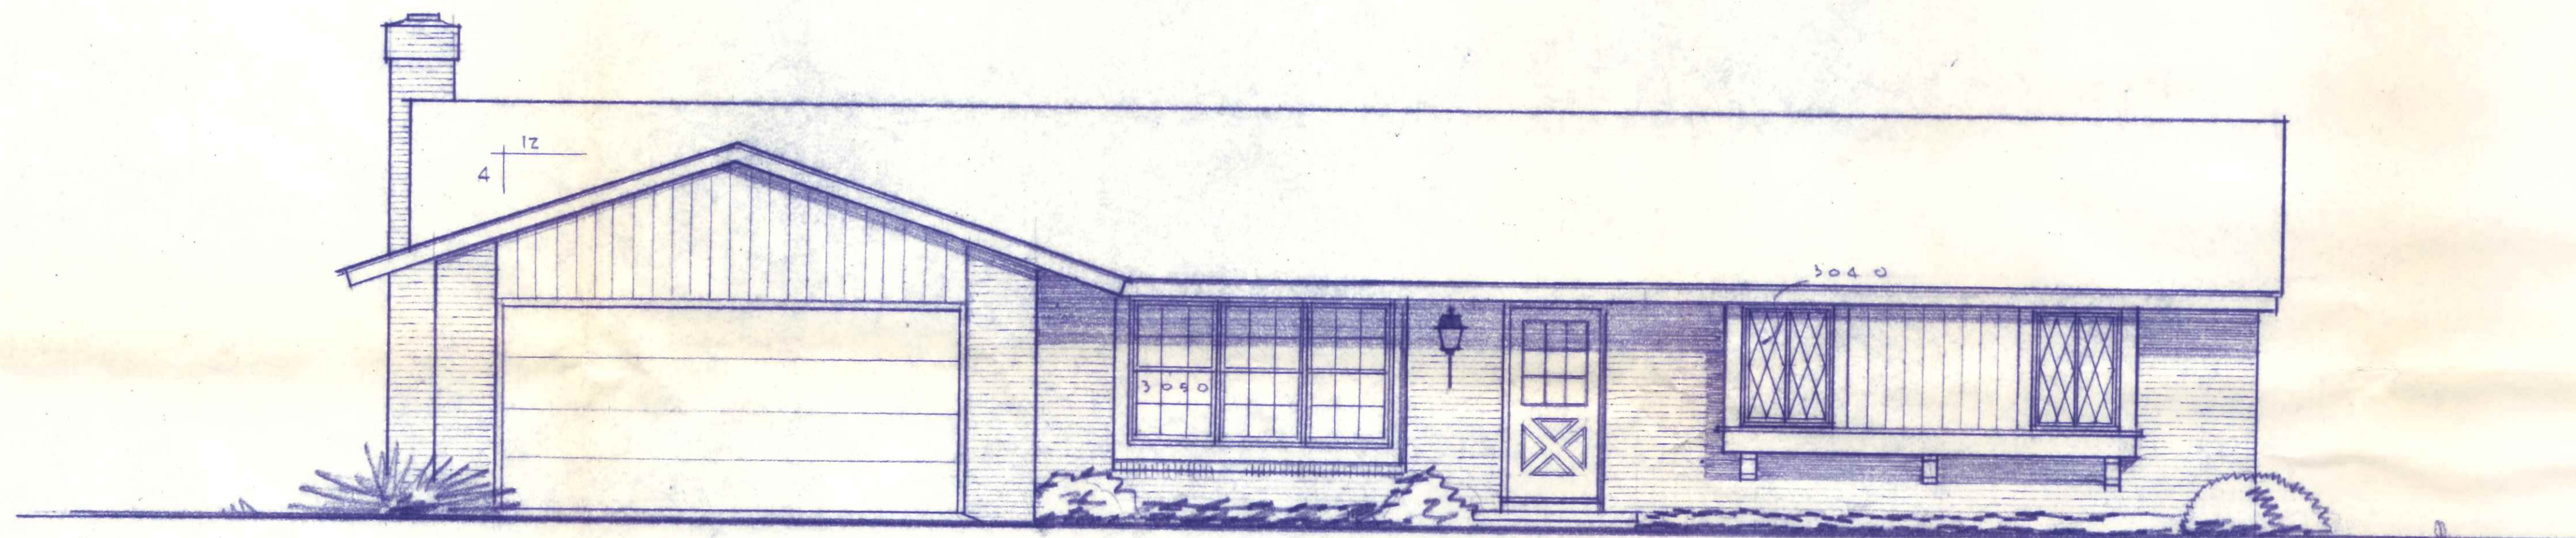

A L T E R N A T E E L E V A T I O N - " C "

SCALE 1/4" = 1'-0"

CITY OF NAPOLEON
BUILDING DEPT.
Plan Approval
By ELB Date 7/1/26



A L T E R N A T E E L E V A T I O N S

B L U E B R I D G E H O M E S

COMM. NO.	DATE	SHEET OF SHEETS		nelson e. THAL architect
2777	2-17-26 3-6-26	3	3	

2525 N. REYNOLDS RD., TOLEDO, OHIO 43615 PHONE 531-5411