
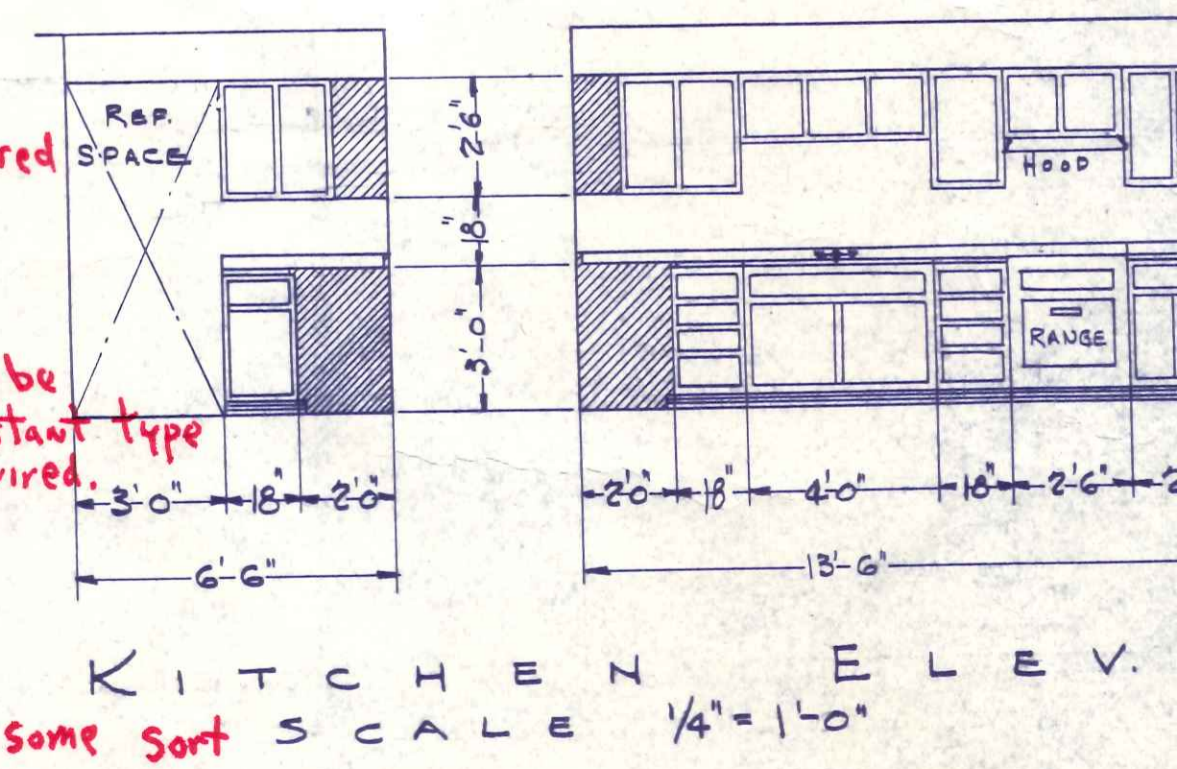
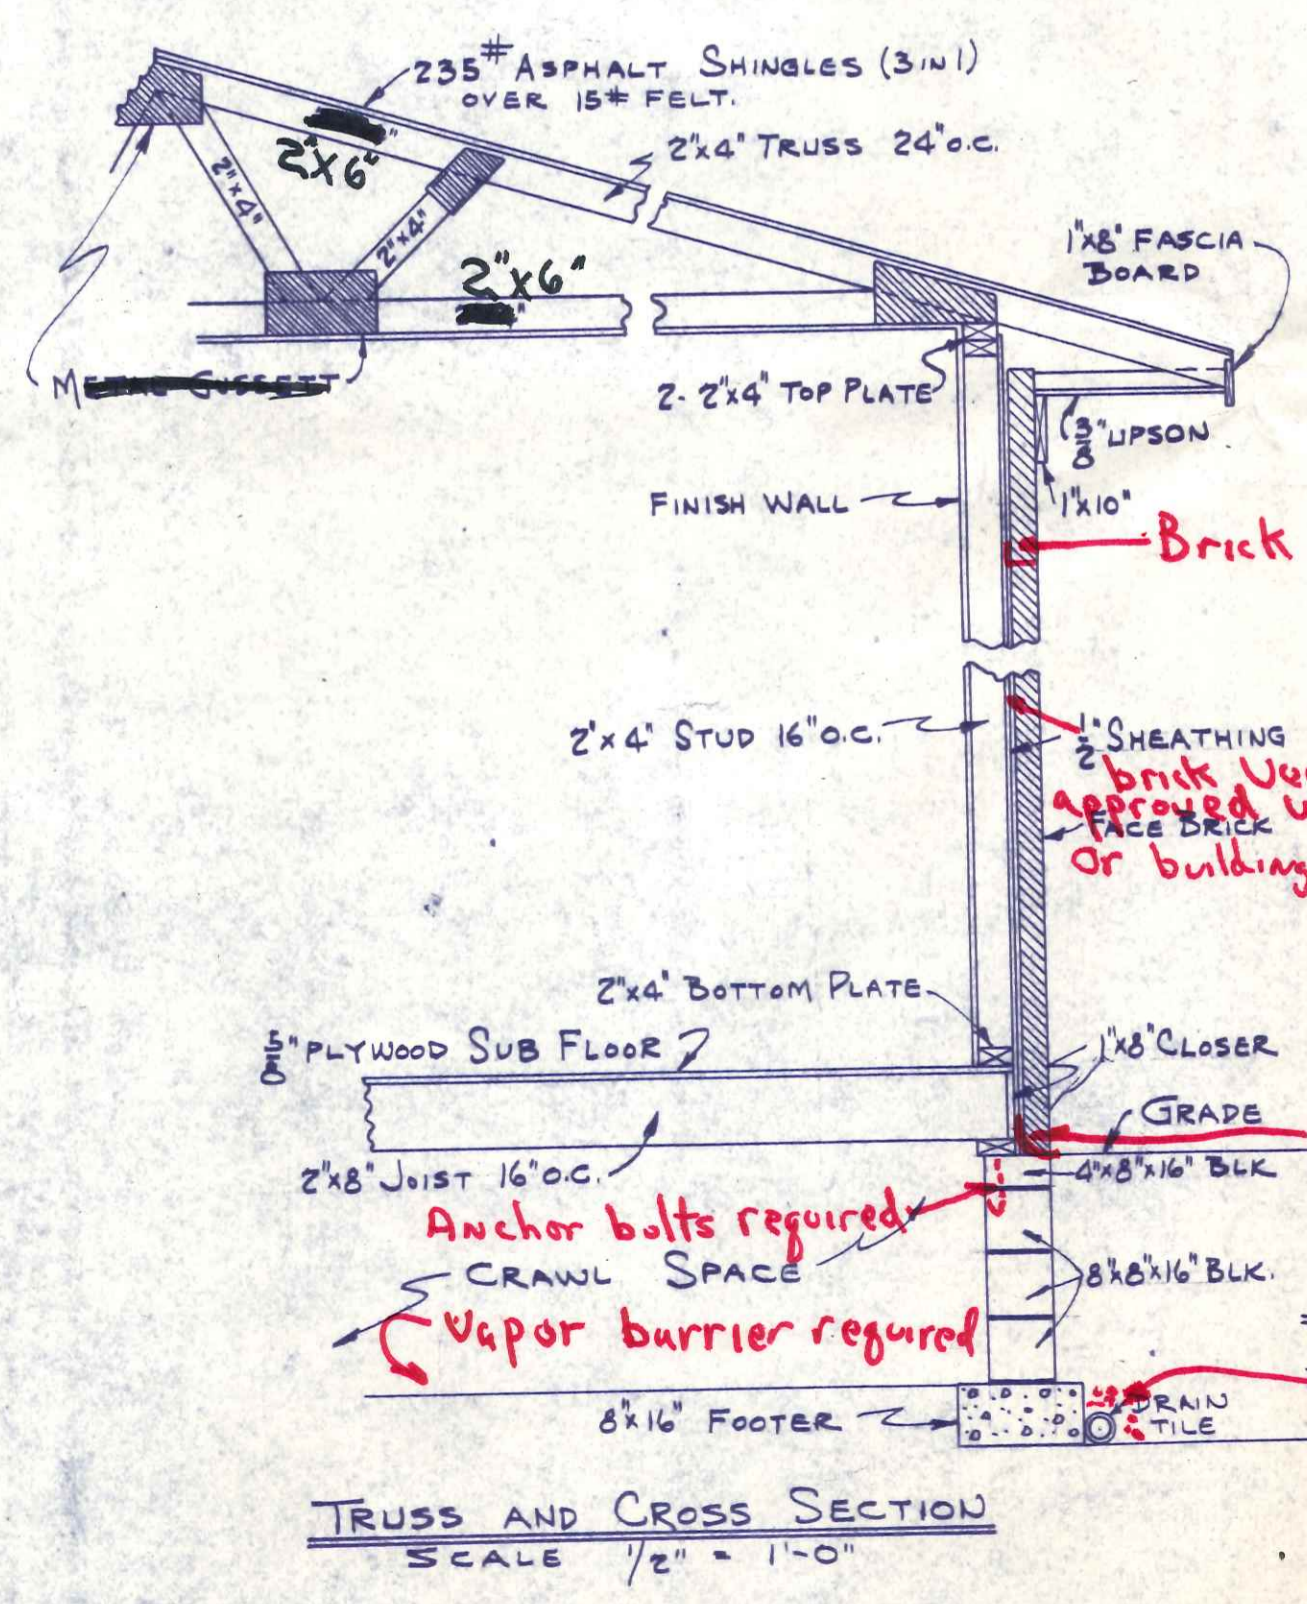
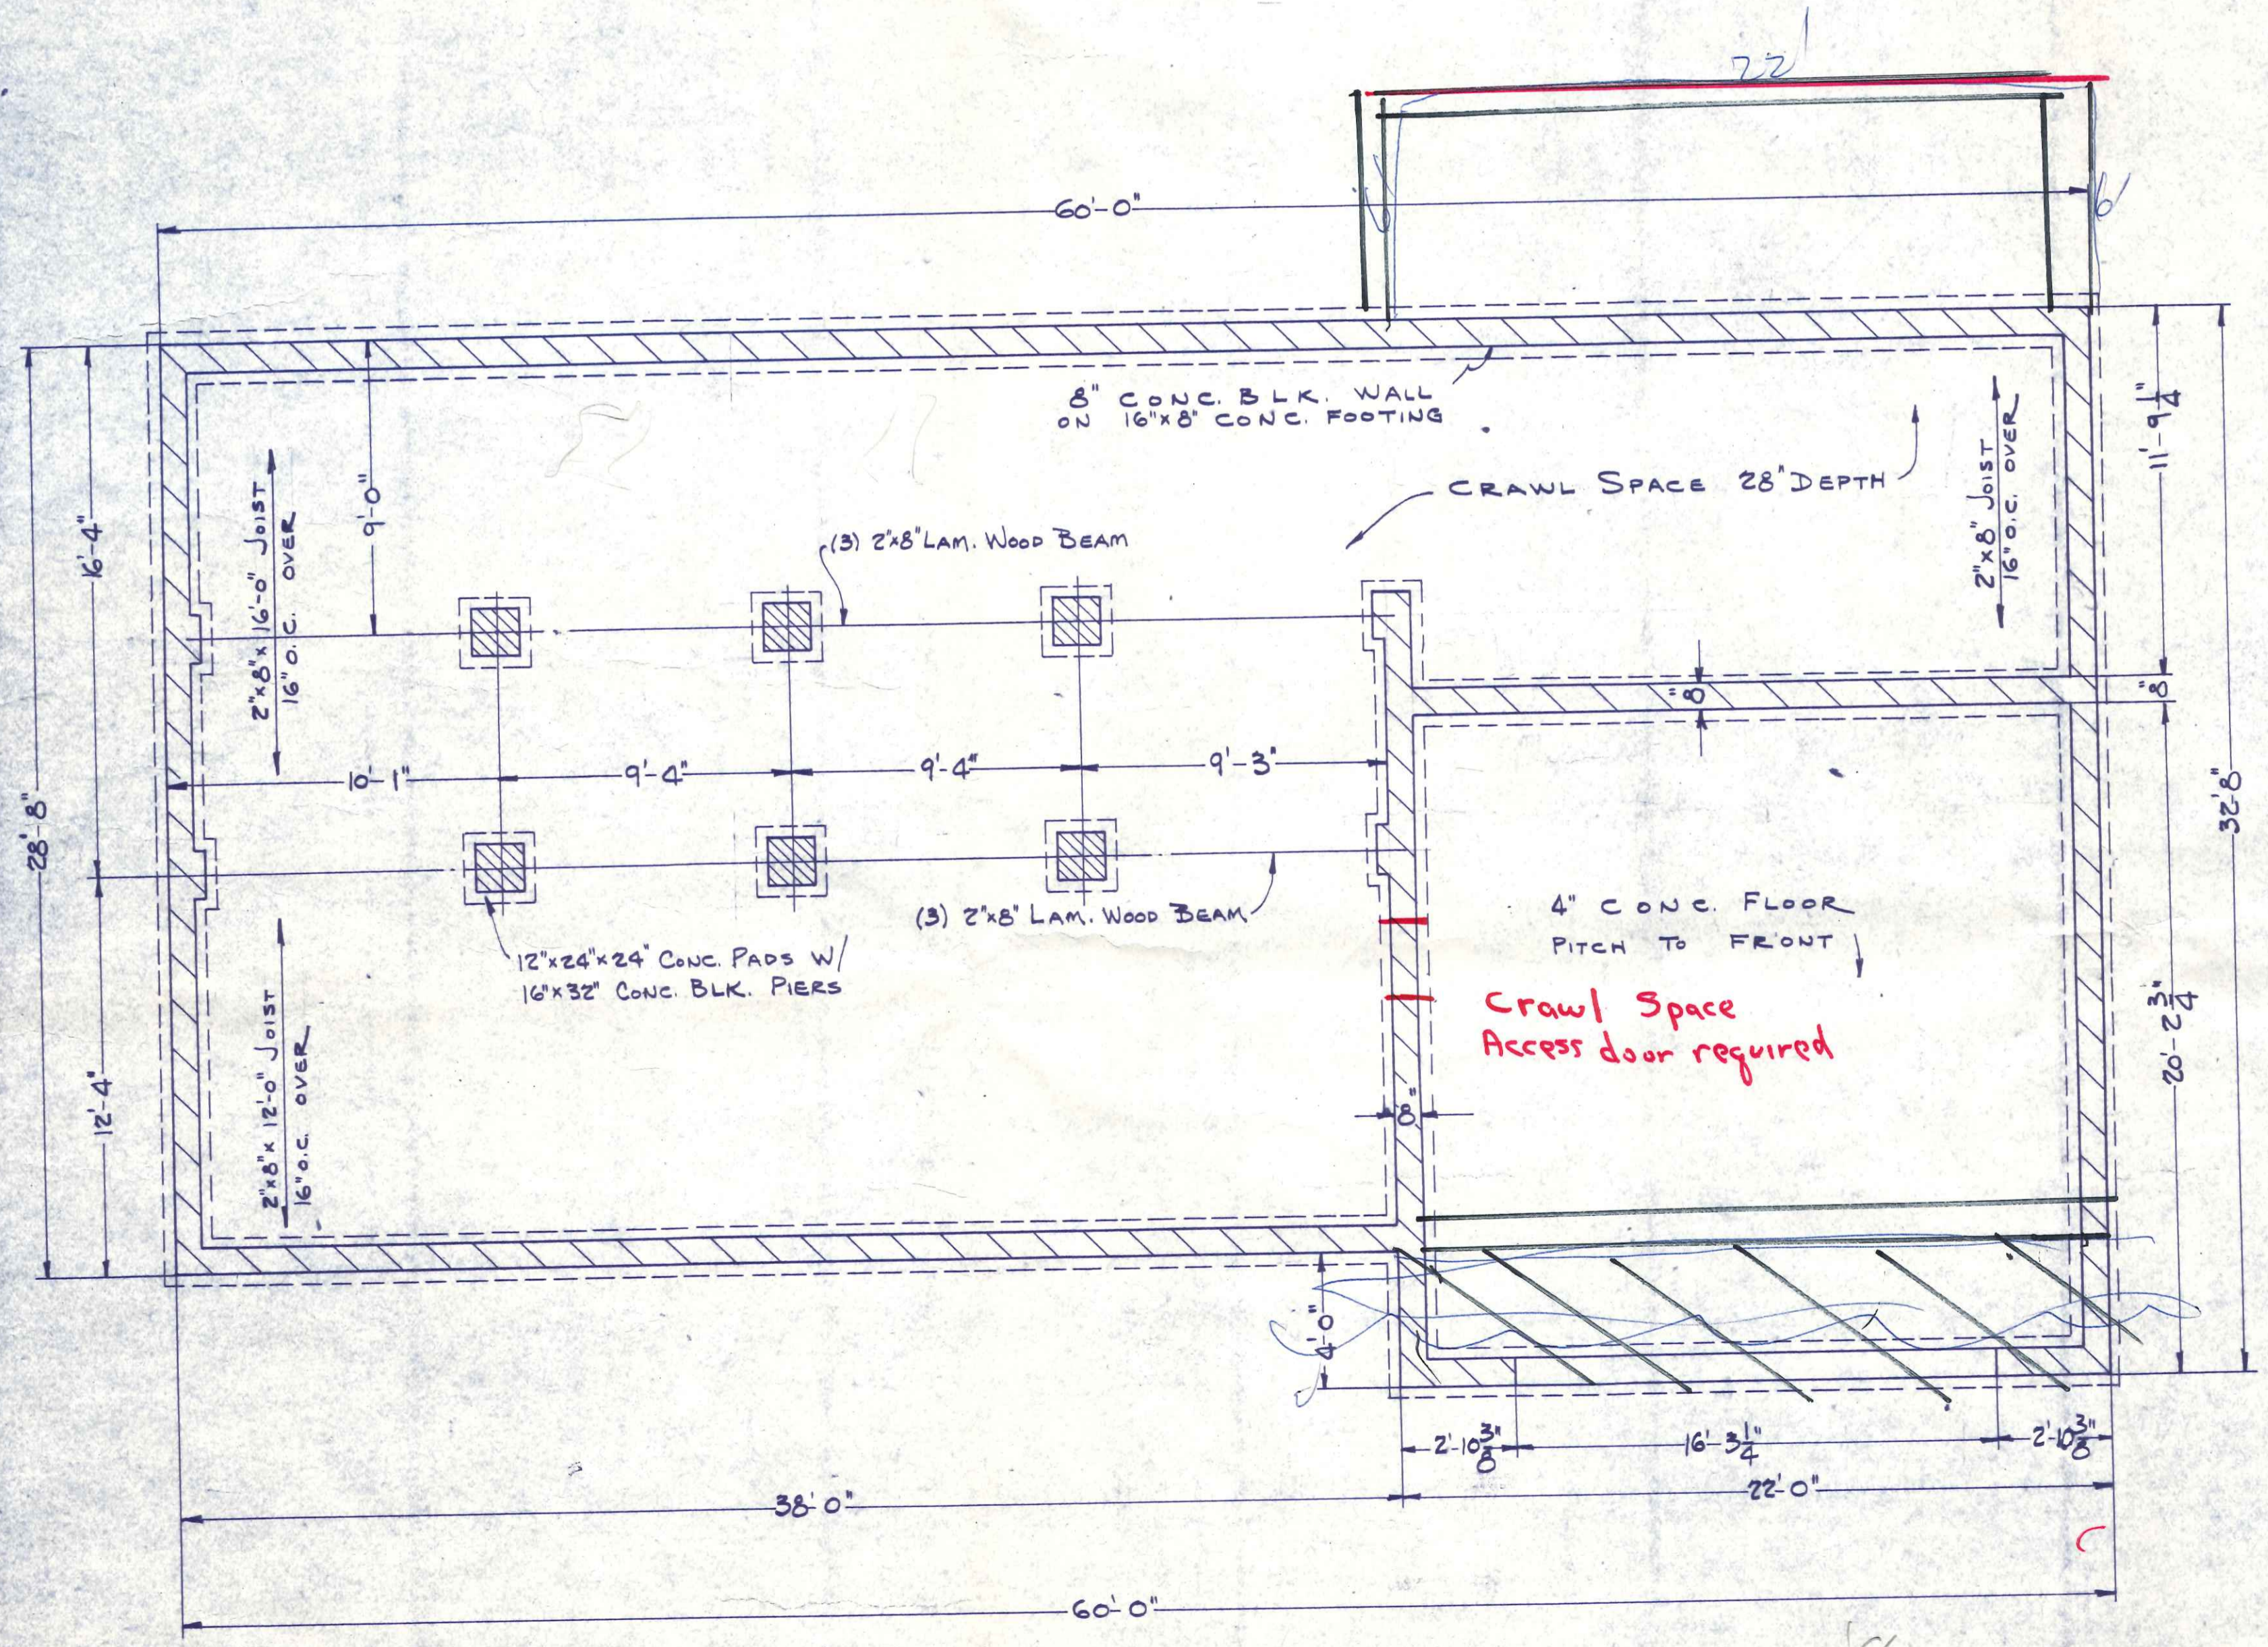
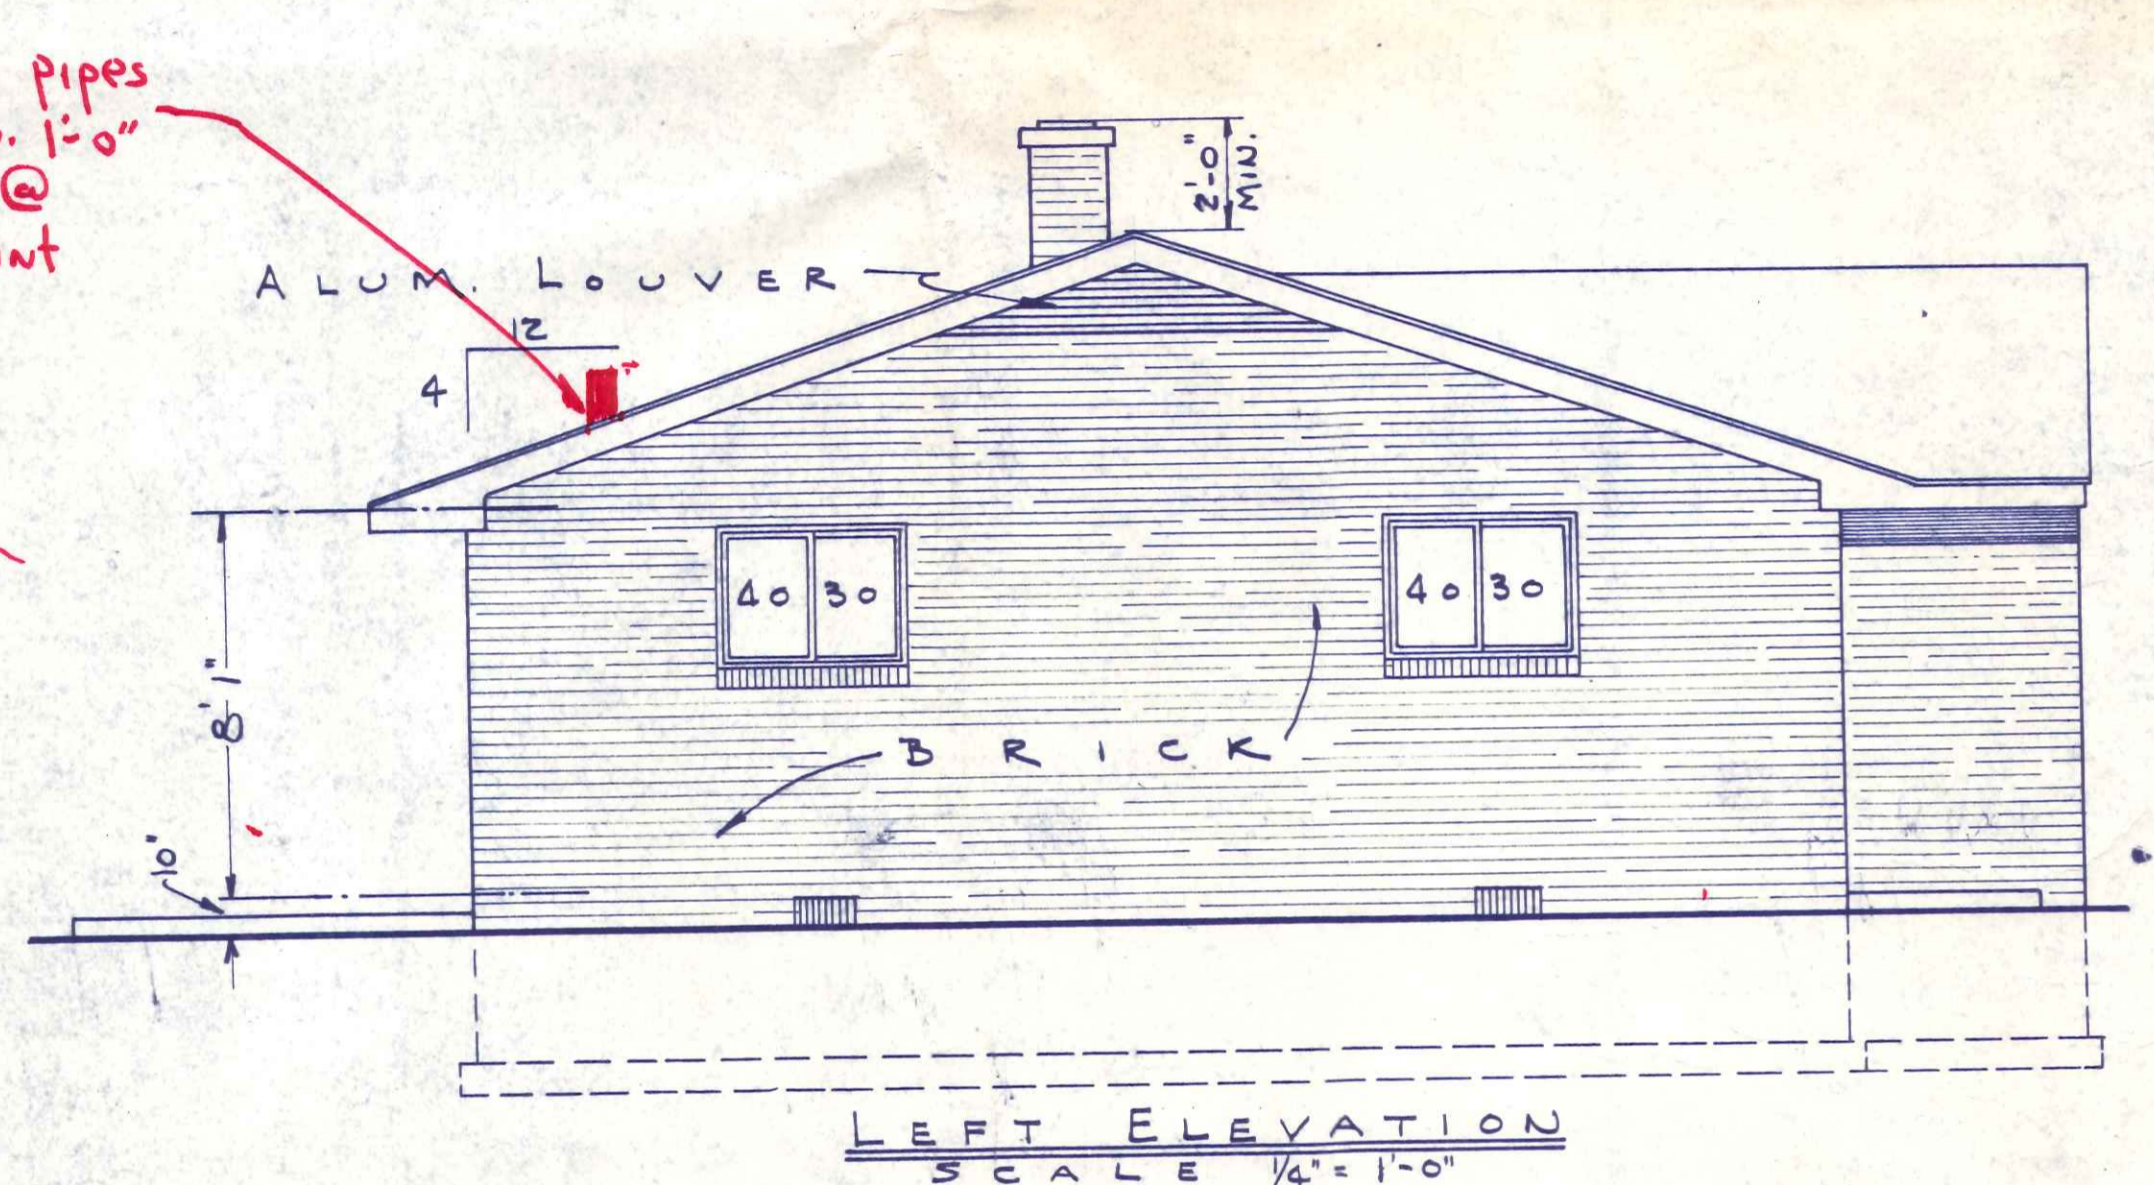
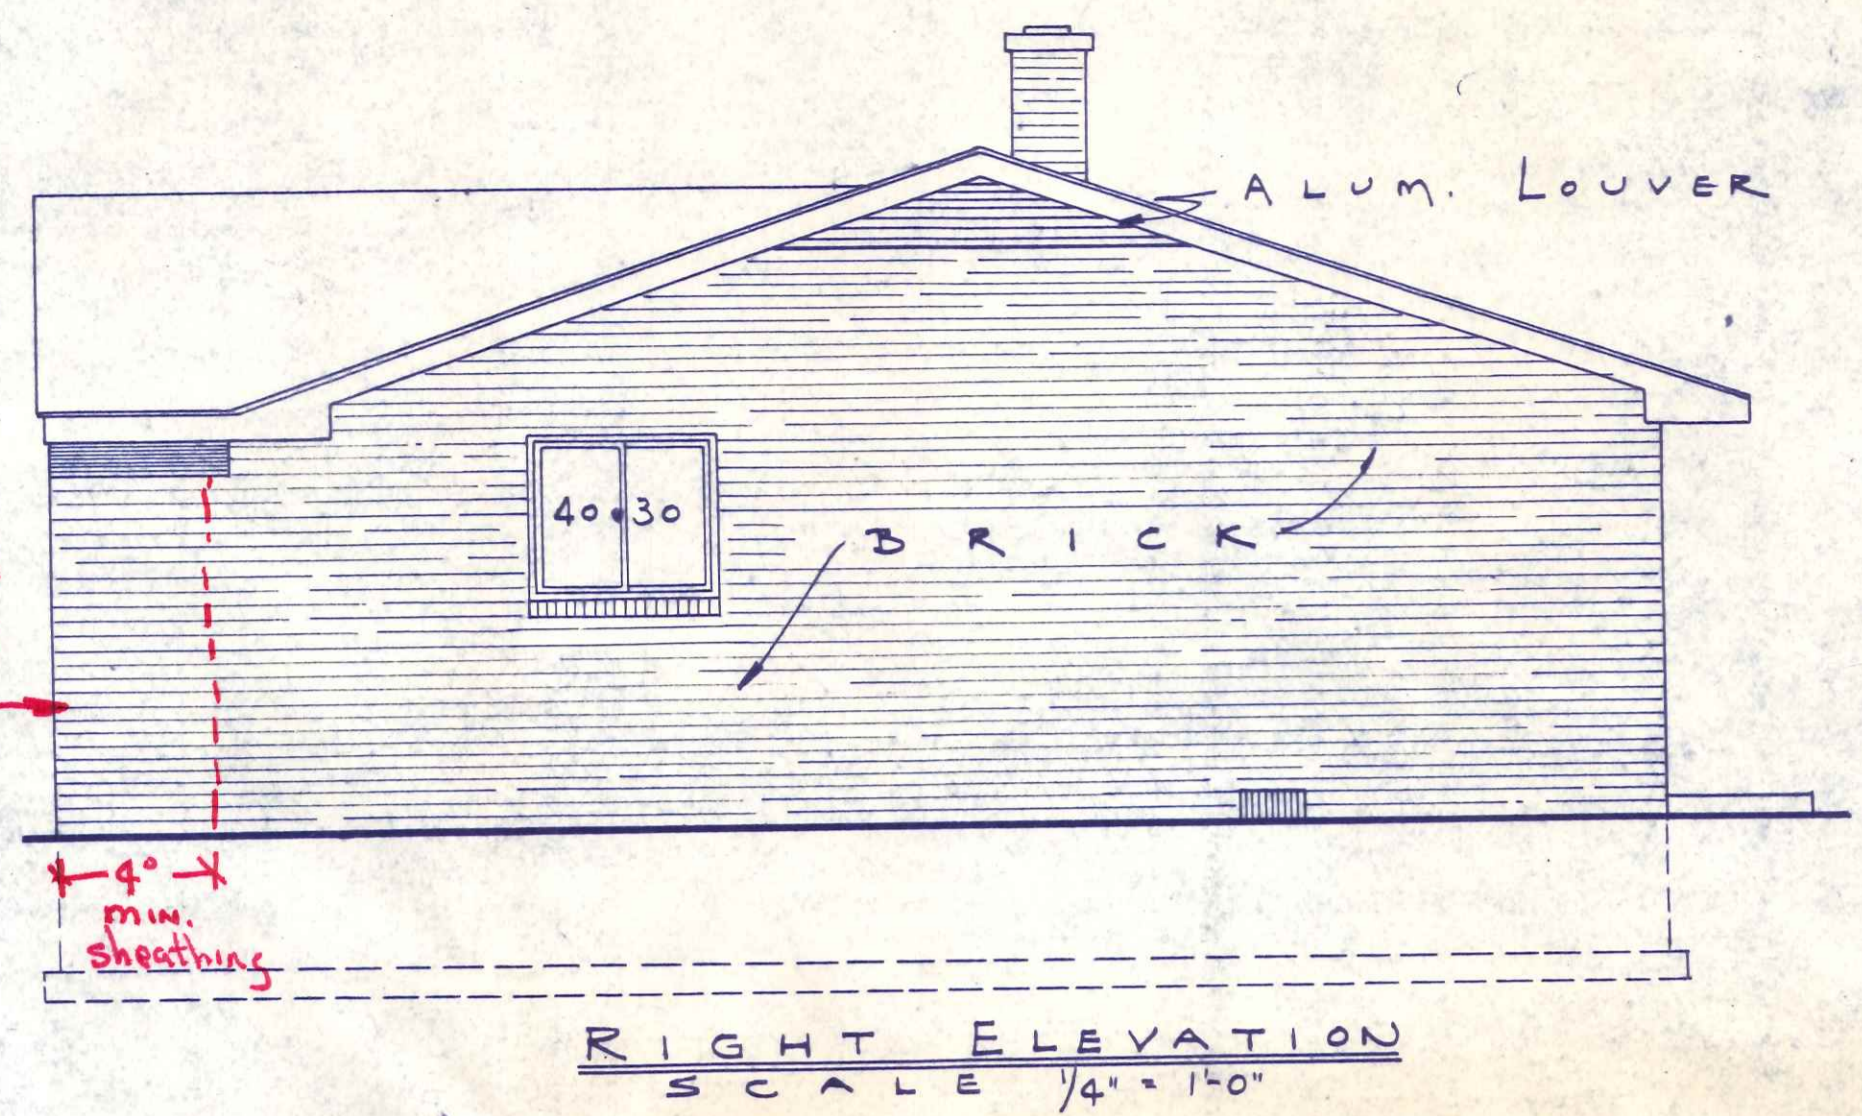


195 Harmony

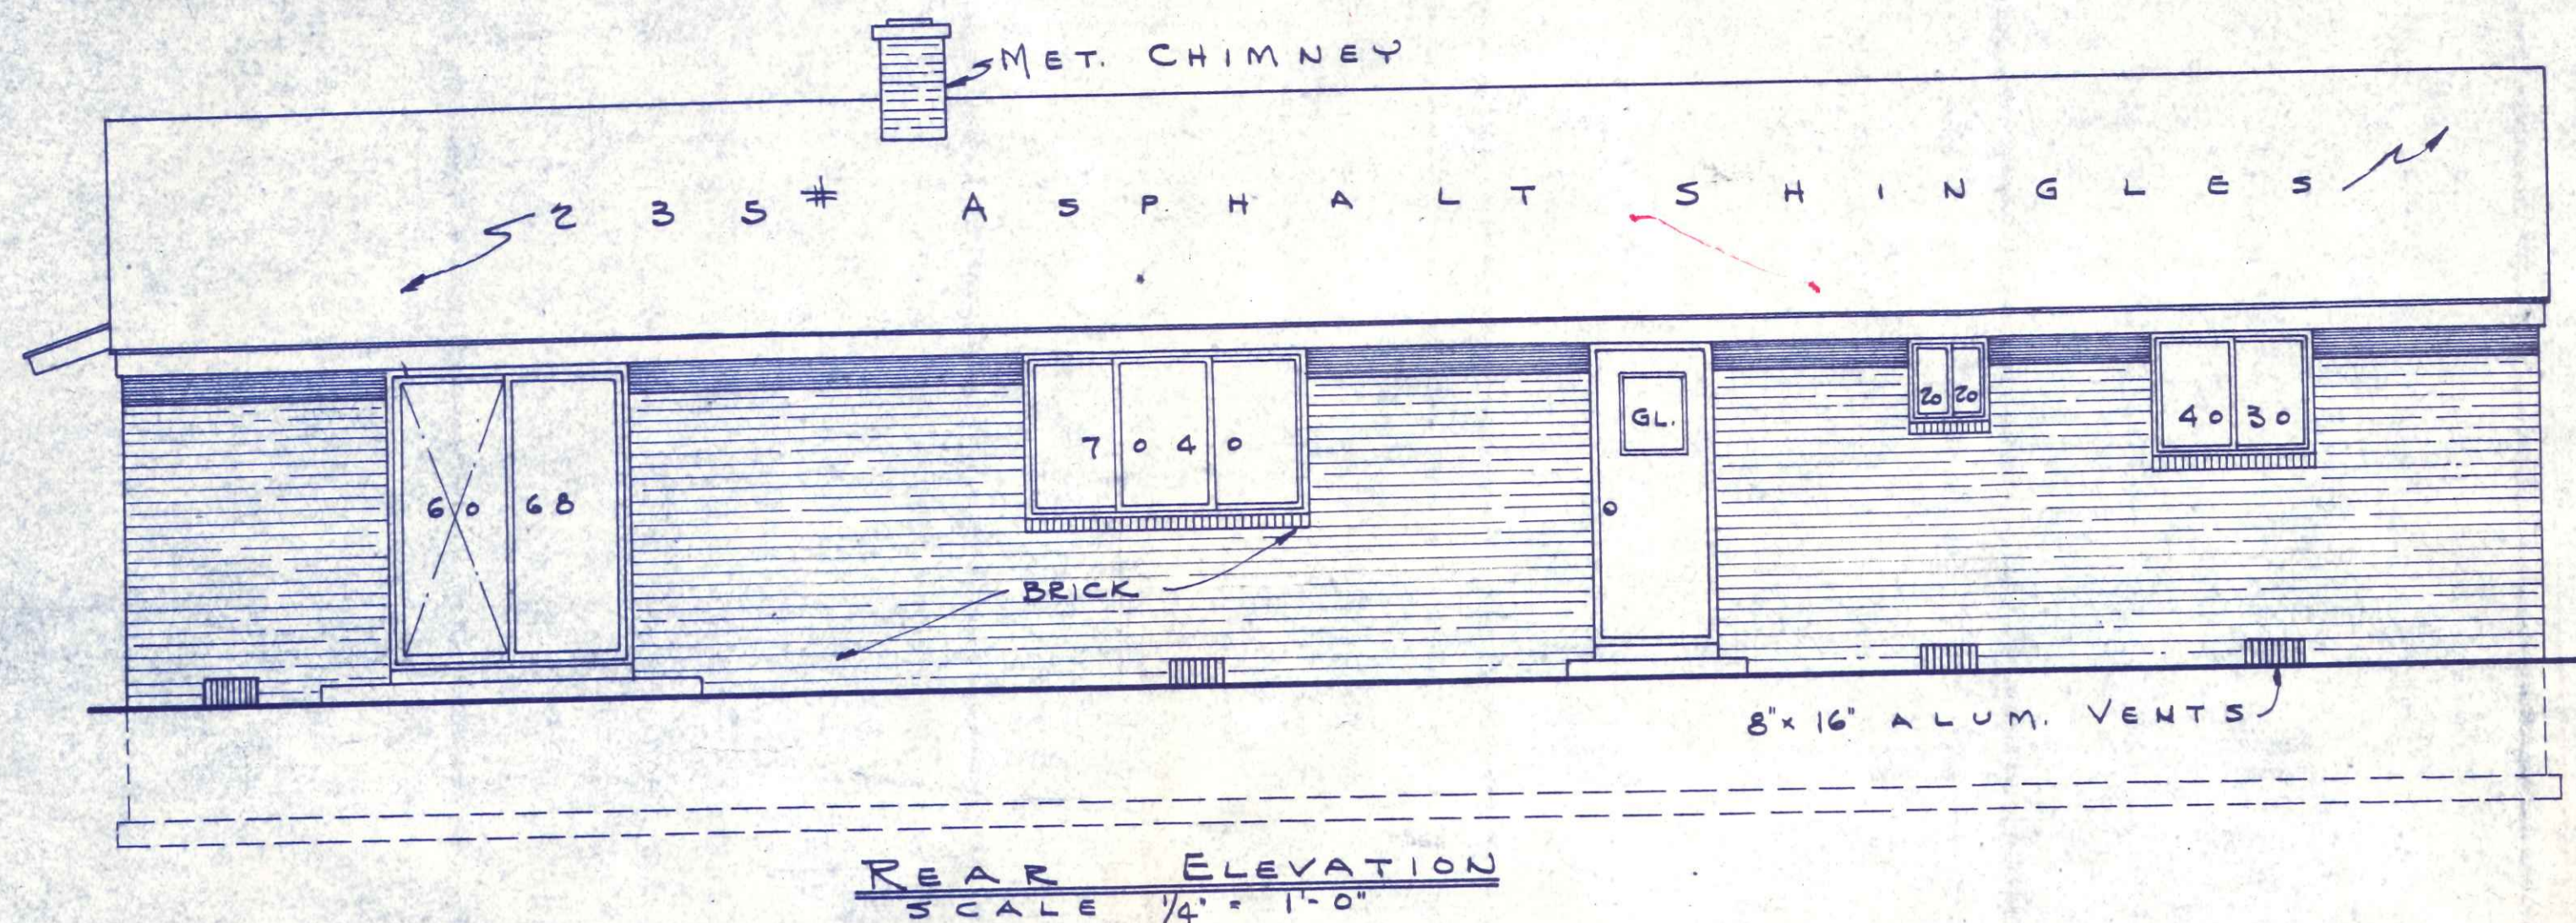


FOUNDATION
SCALE 1/4" = 1'-0"

TRUSS AND CROSS SECTION
SCALE 1/2" = 1'-0"

KITCHEN ELEV.
SCALE 1/4" = 1'-0"


Stake - 70 x 44 8

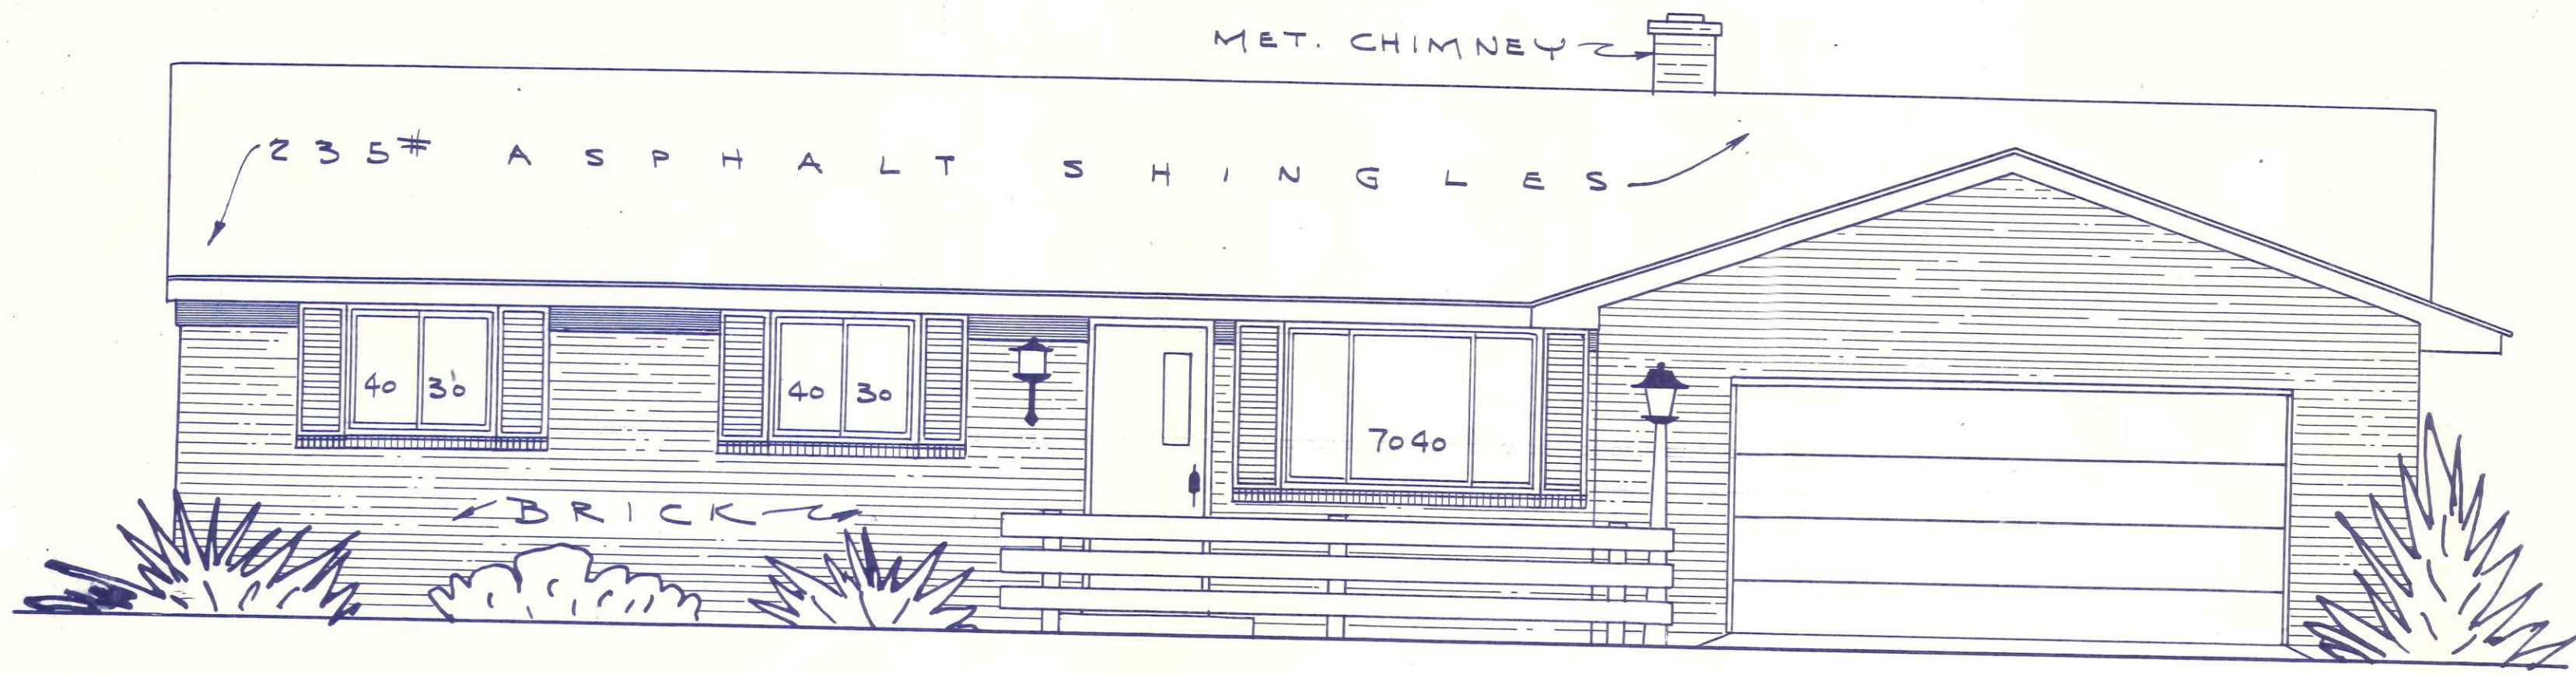


F R O N T E L E V A T I O N - " A "



A L T. E L E V A T I O N - " B "






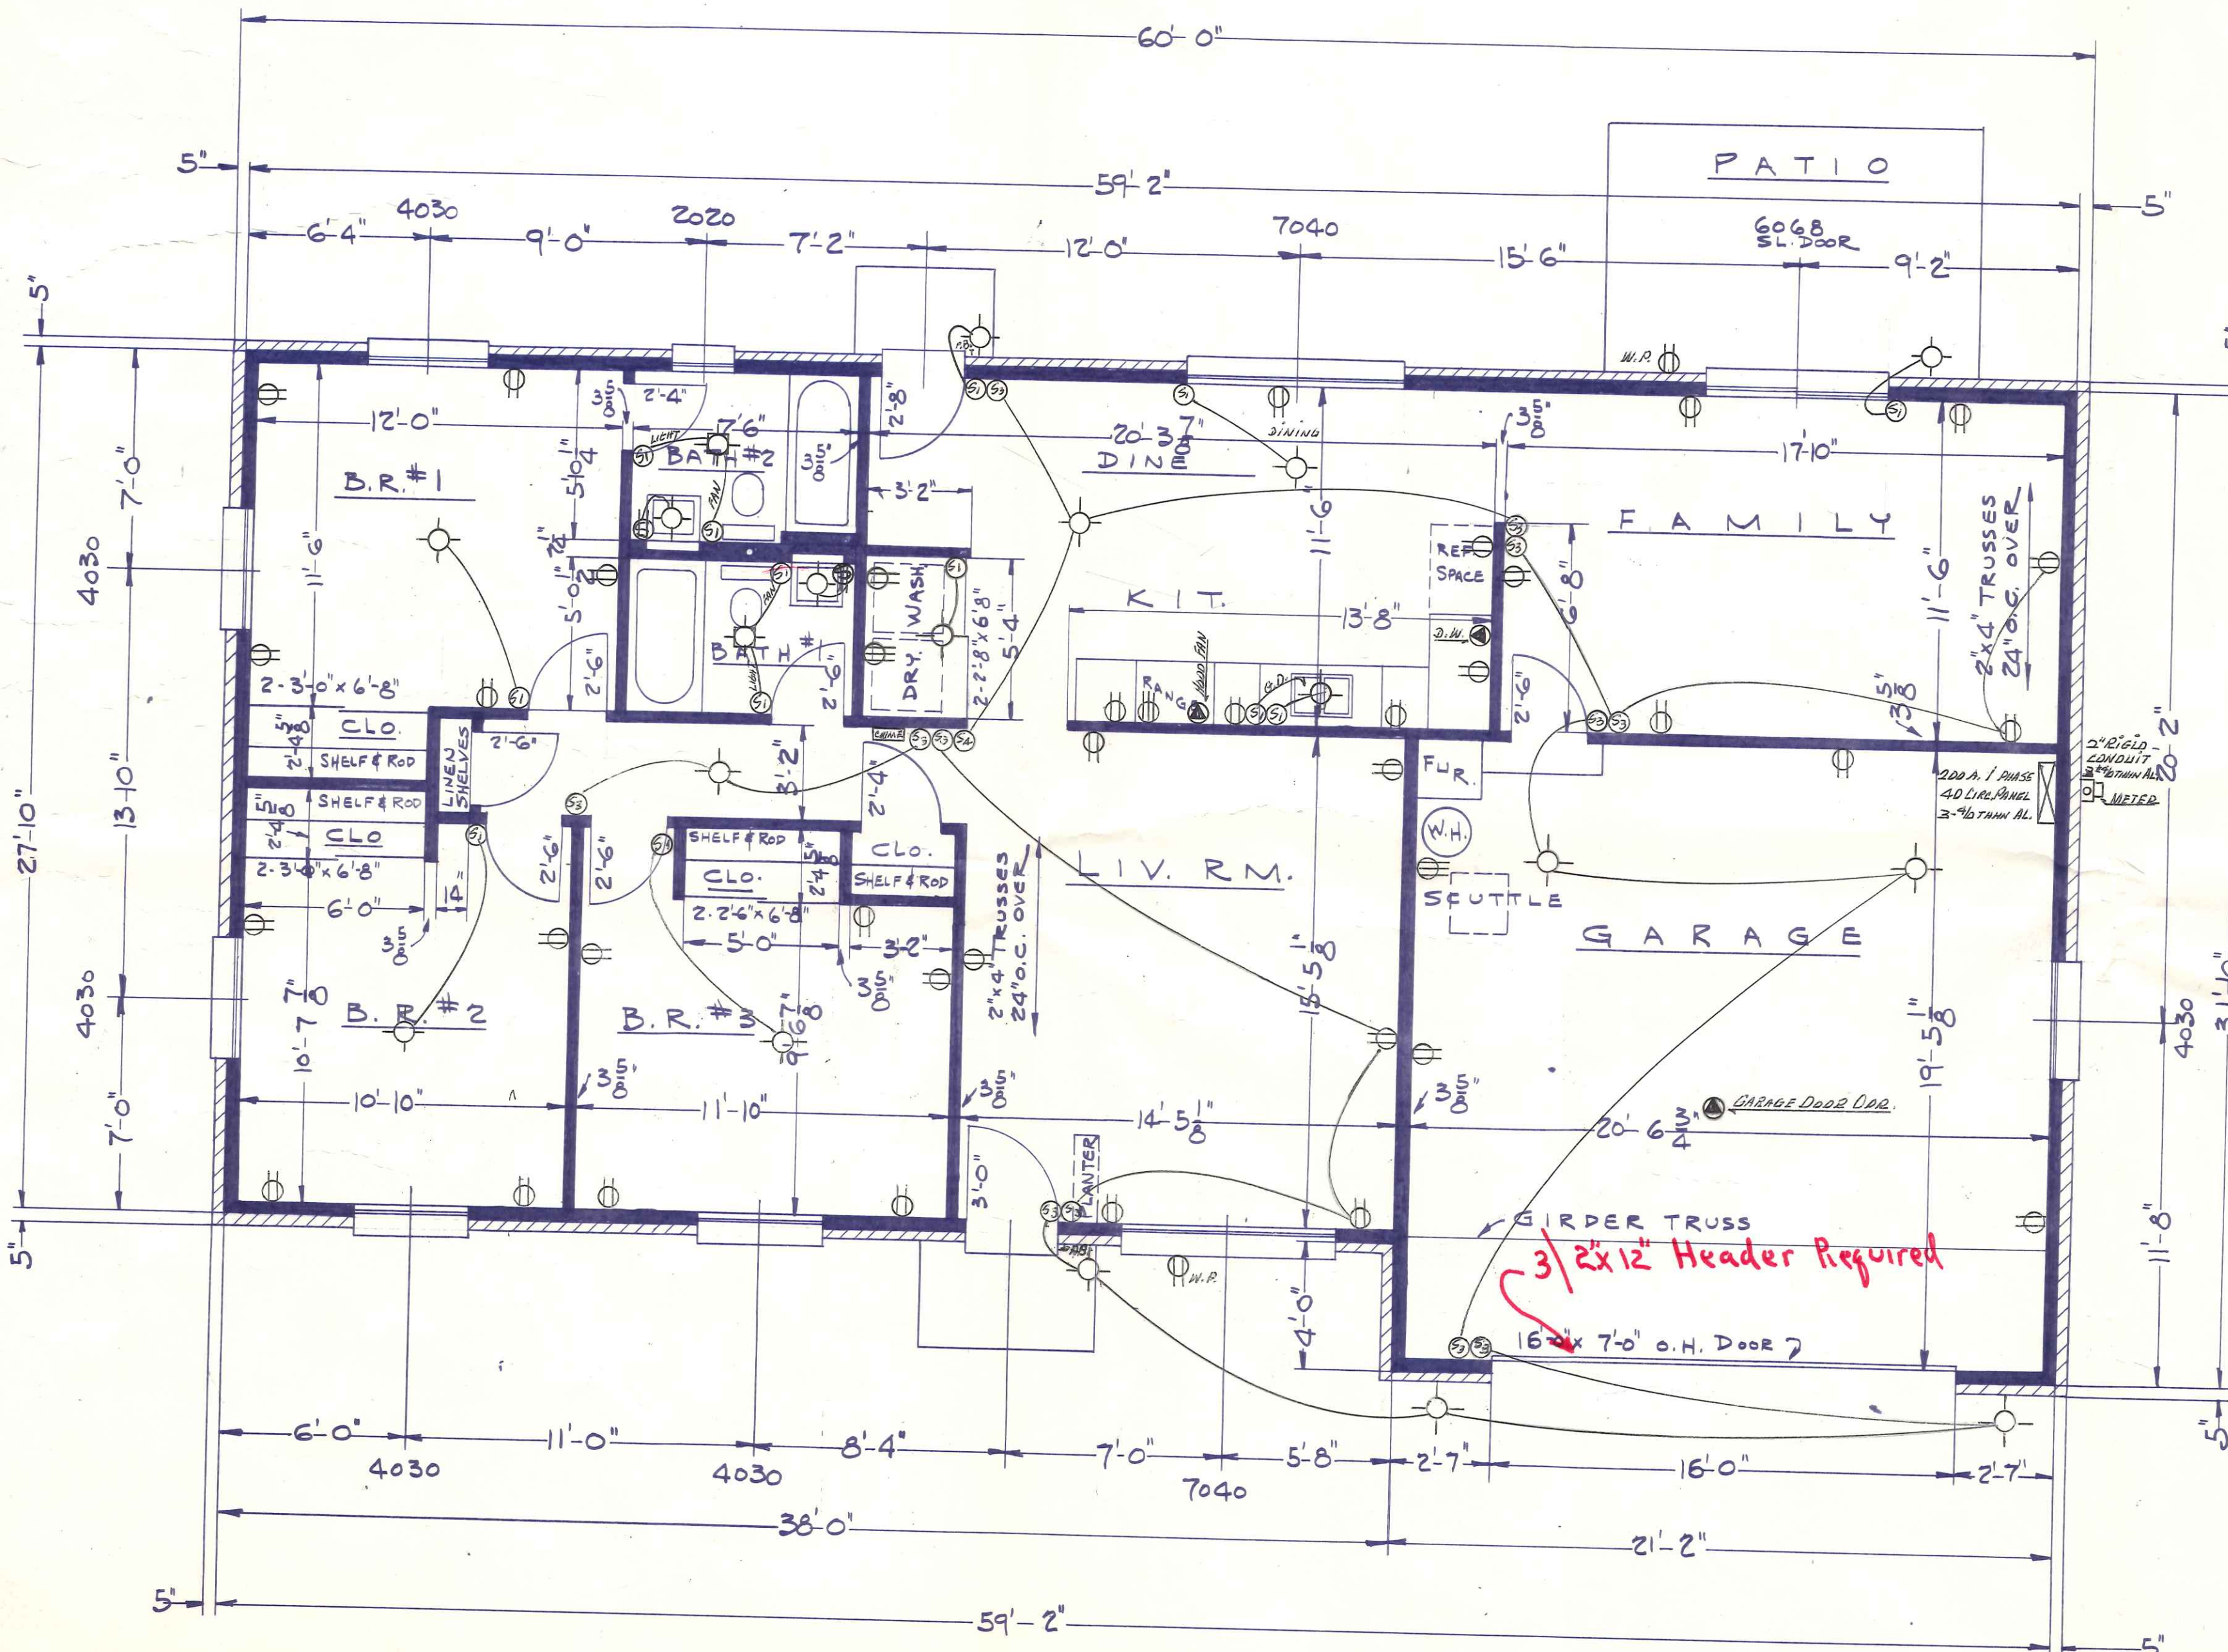


A L T. E L E V A T I O N - " C "

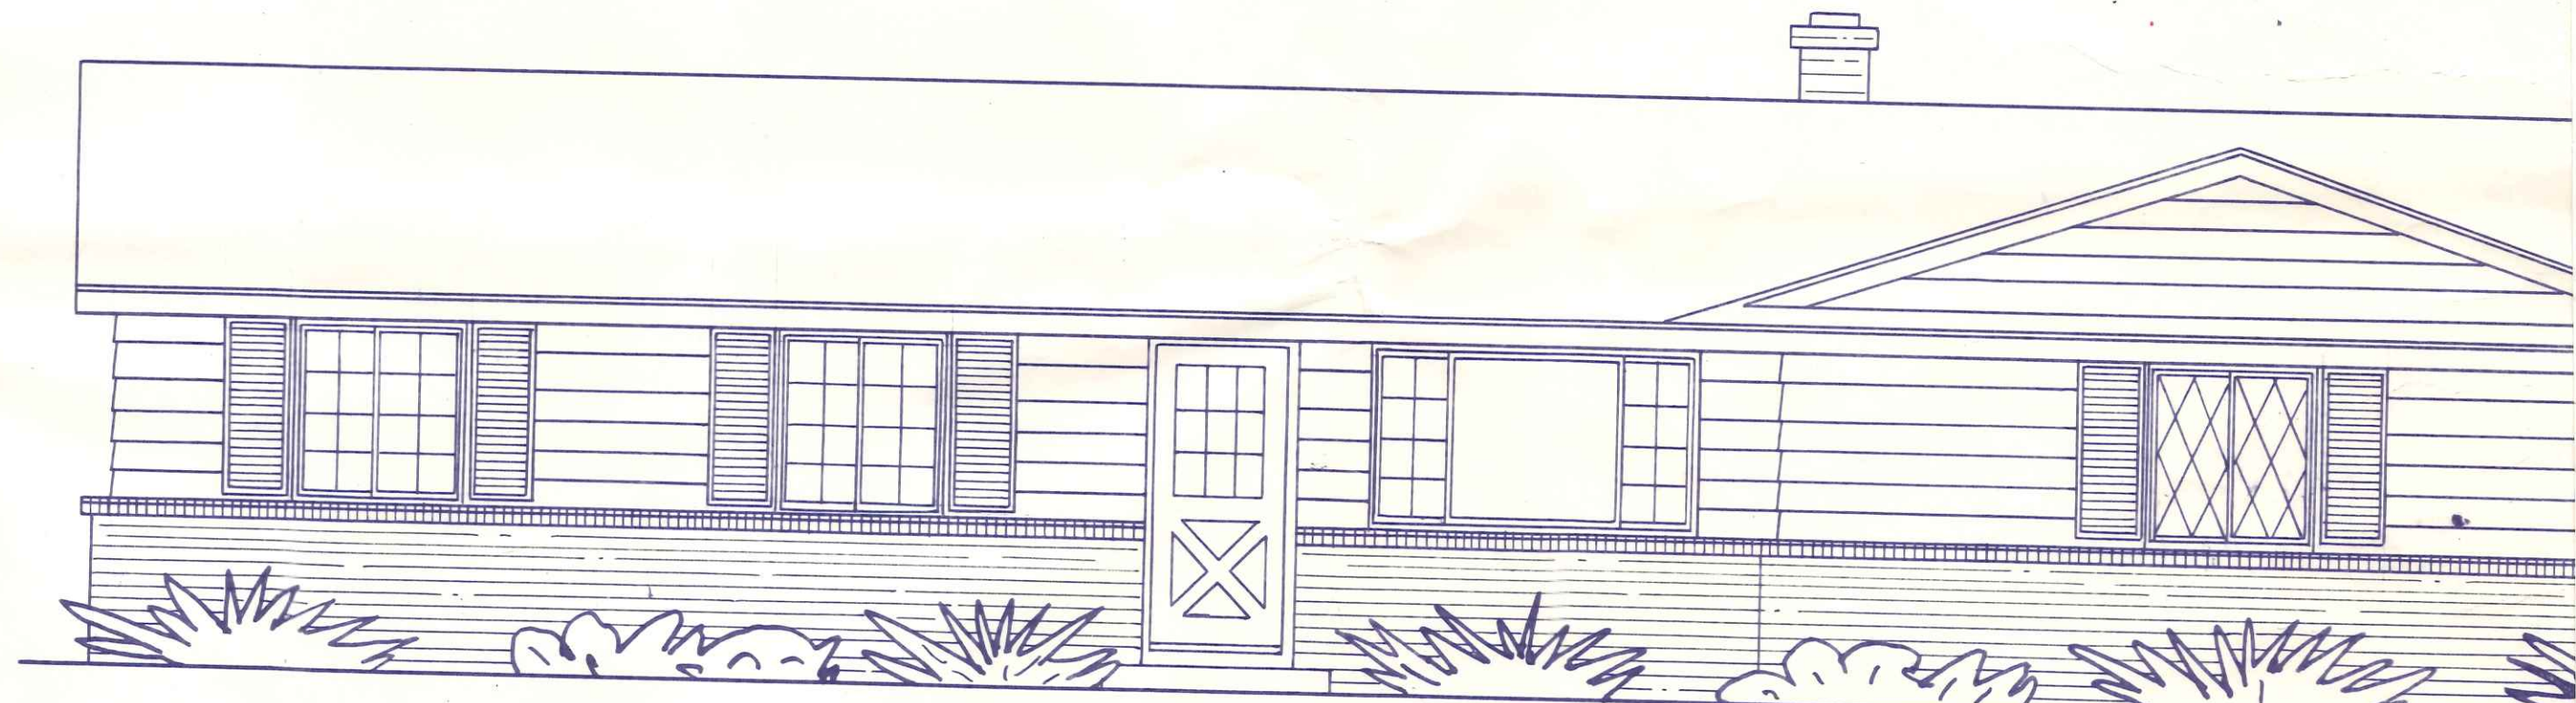


A L T. E L E V A T I O N - " D "

JIM SPEISER ELECTRIC
R. R. 2 BOX 201
PH. 599-1846 NAPOLEON, OHIO 43545

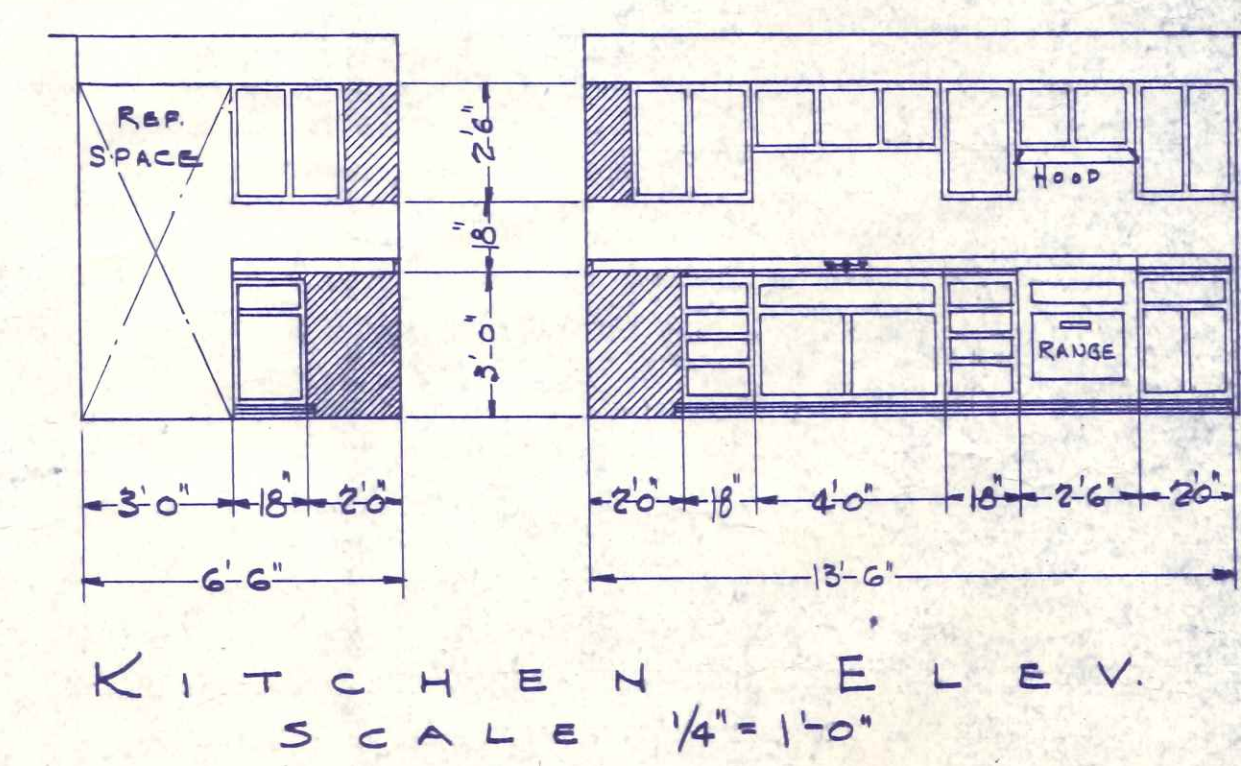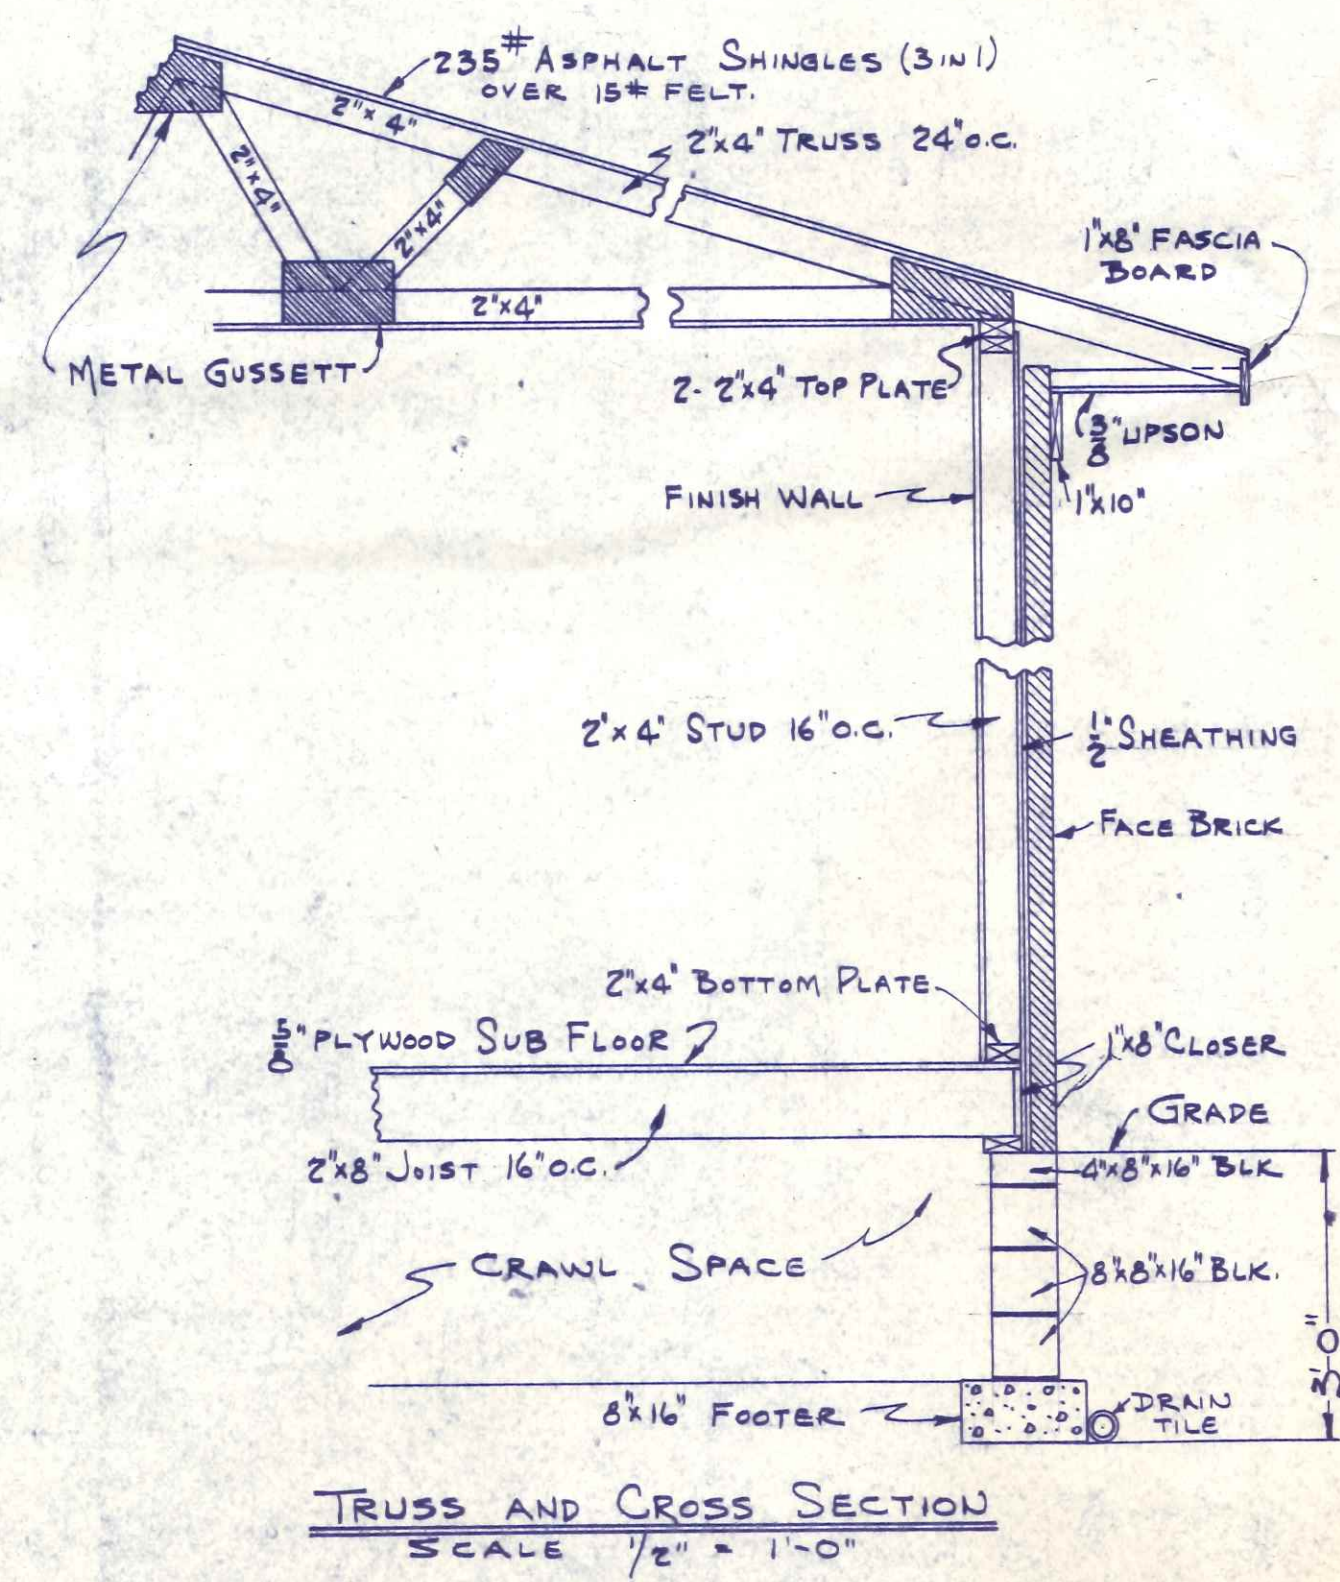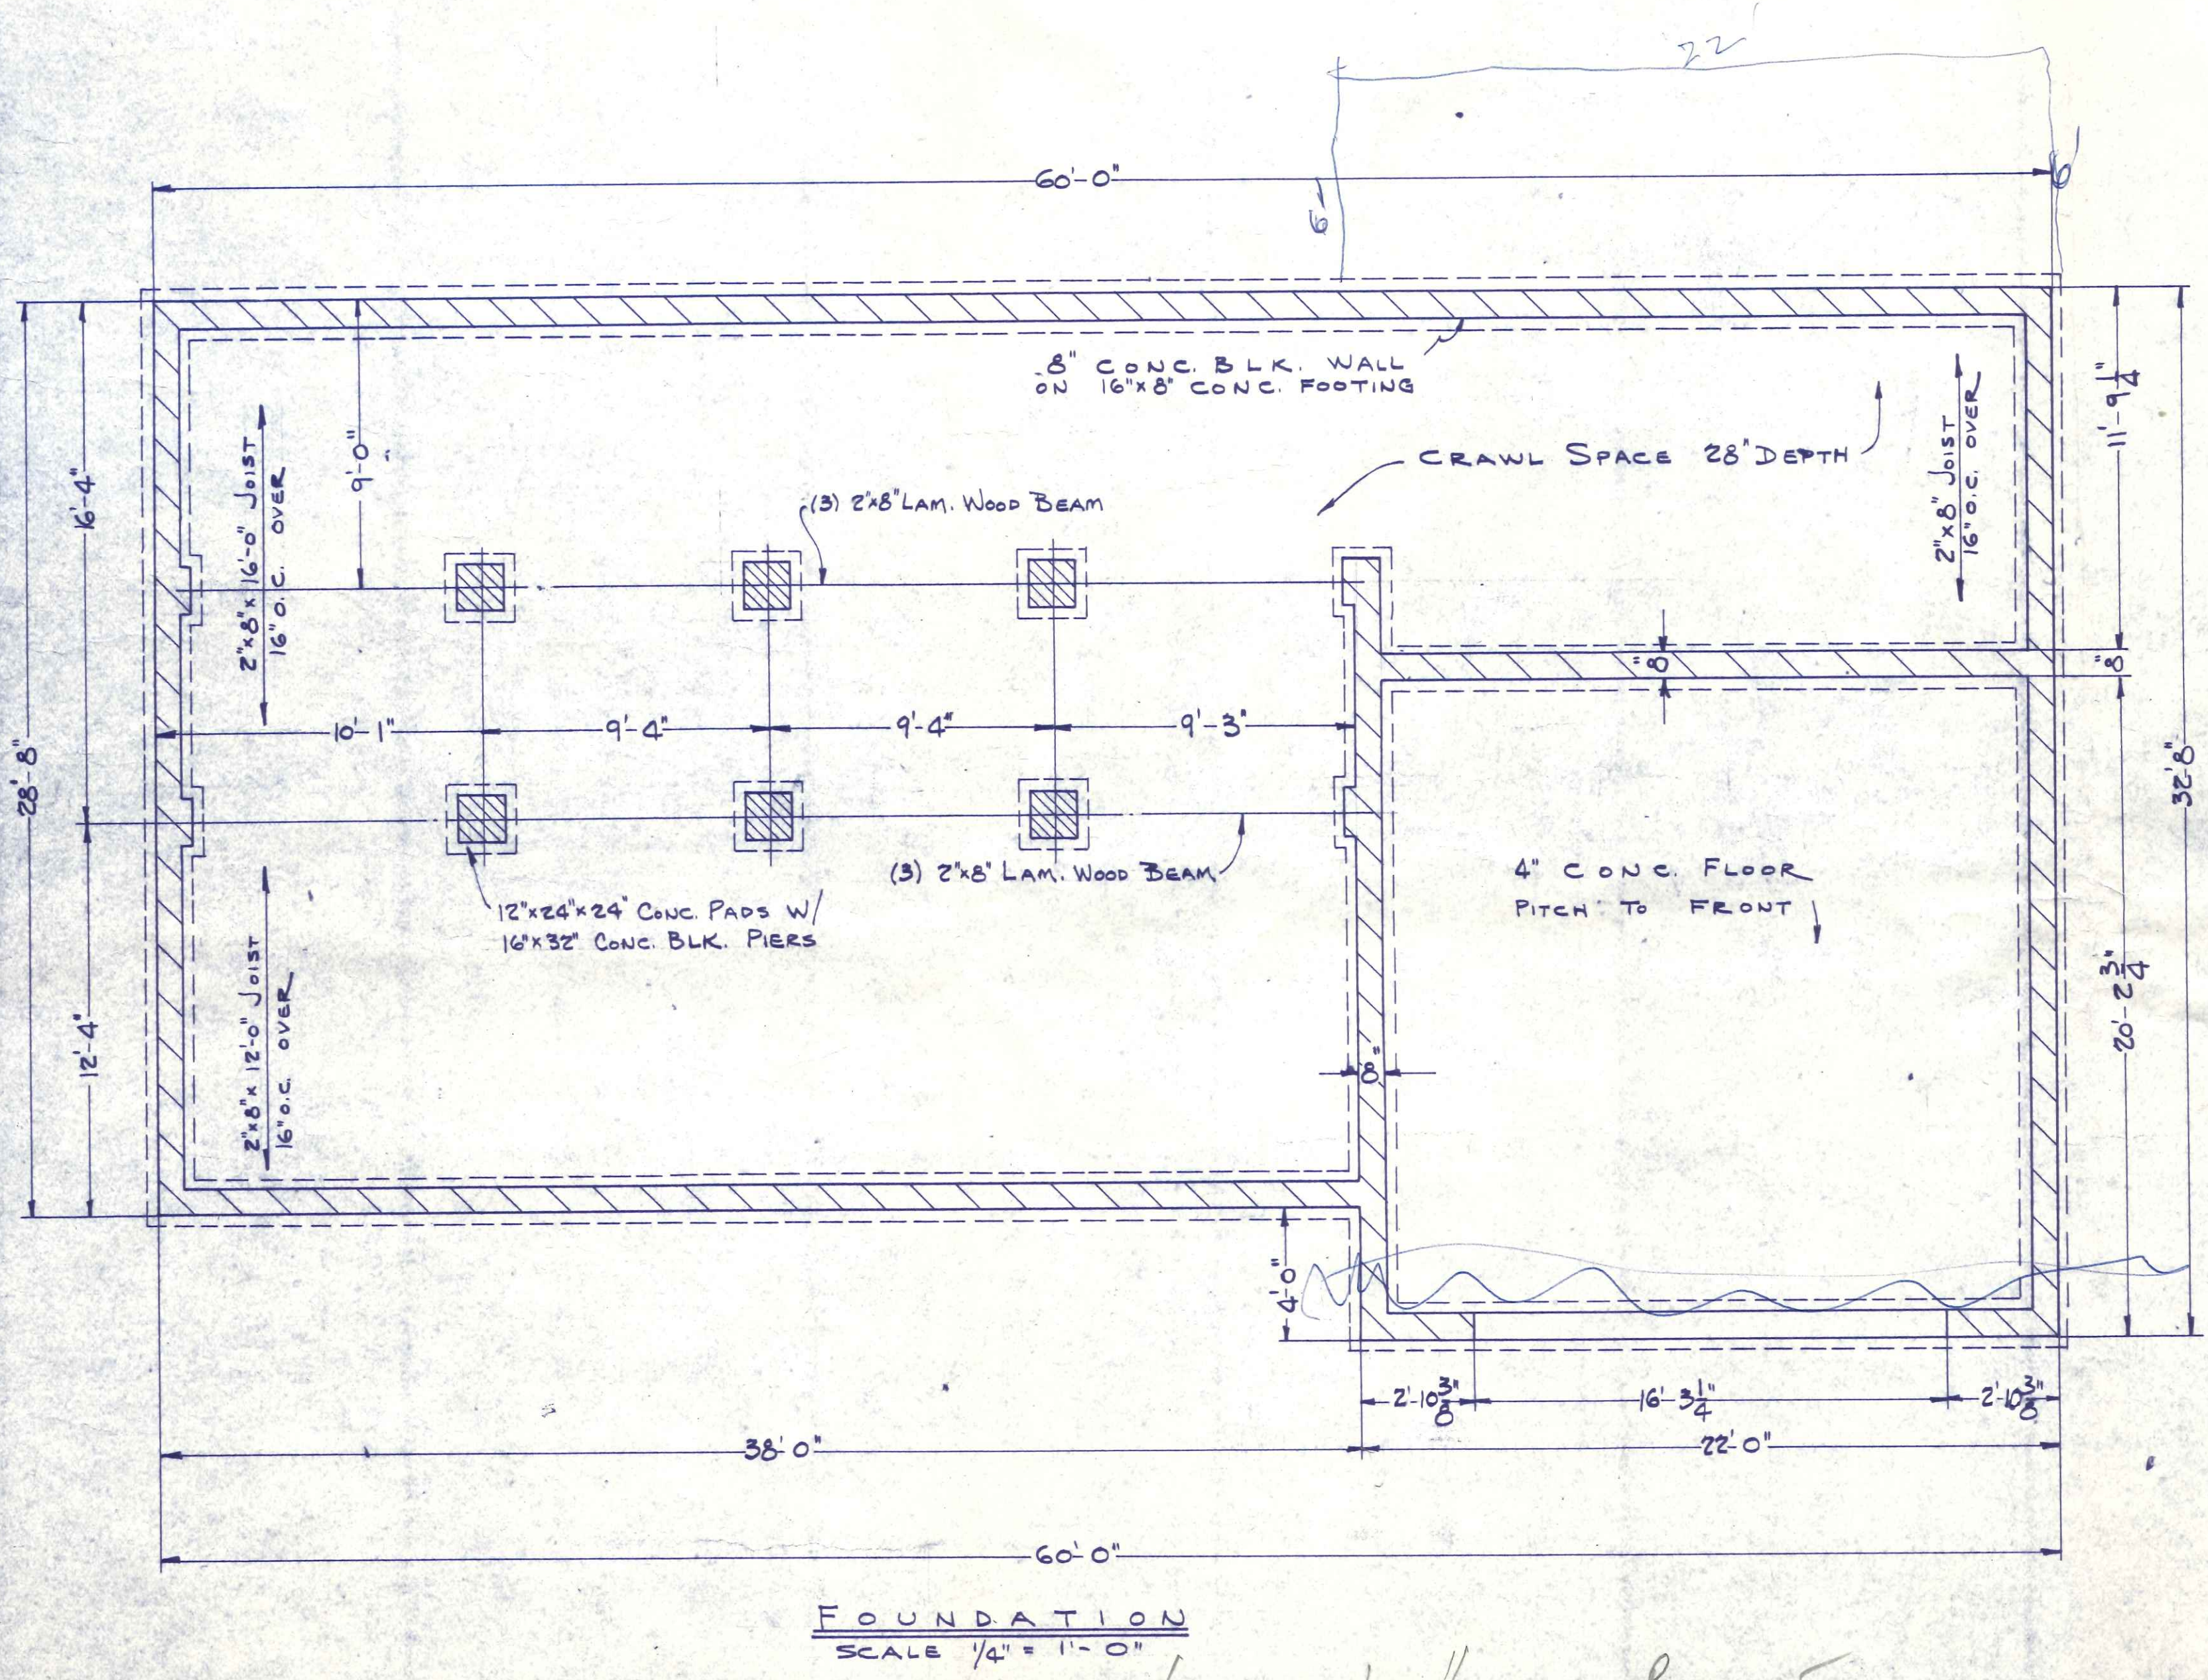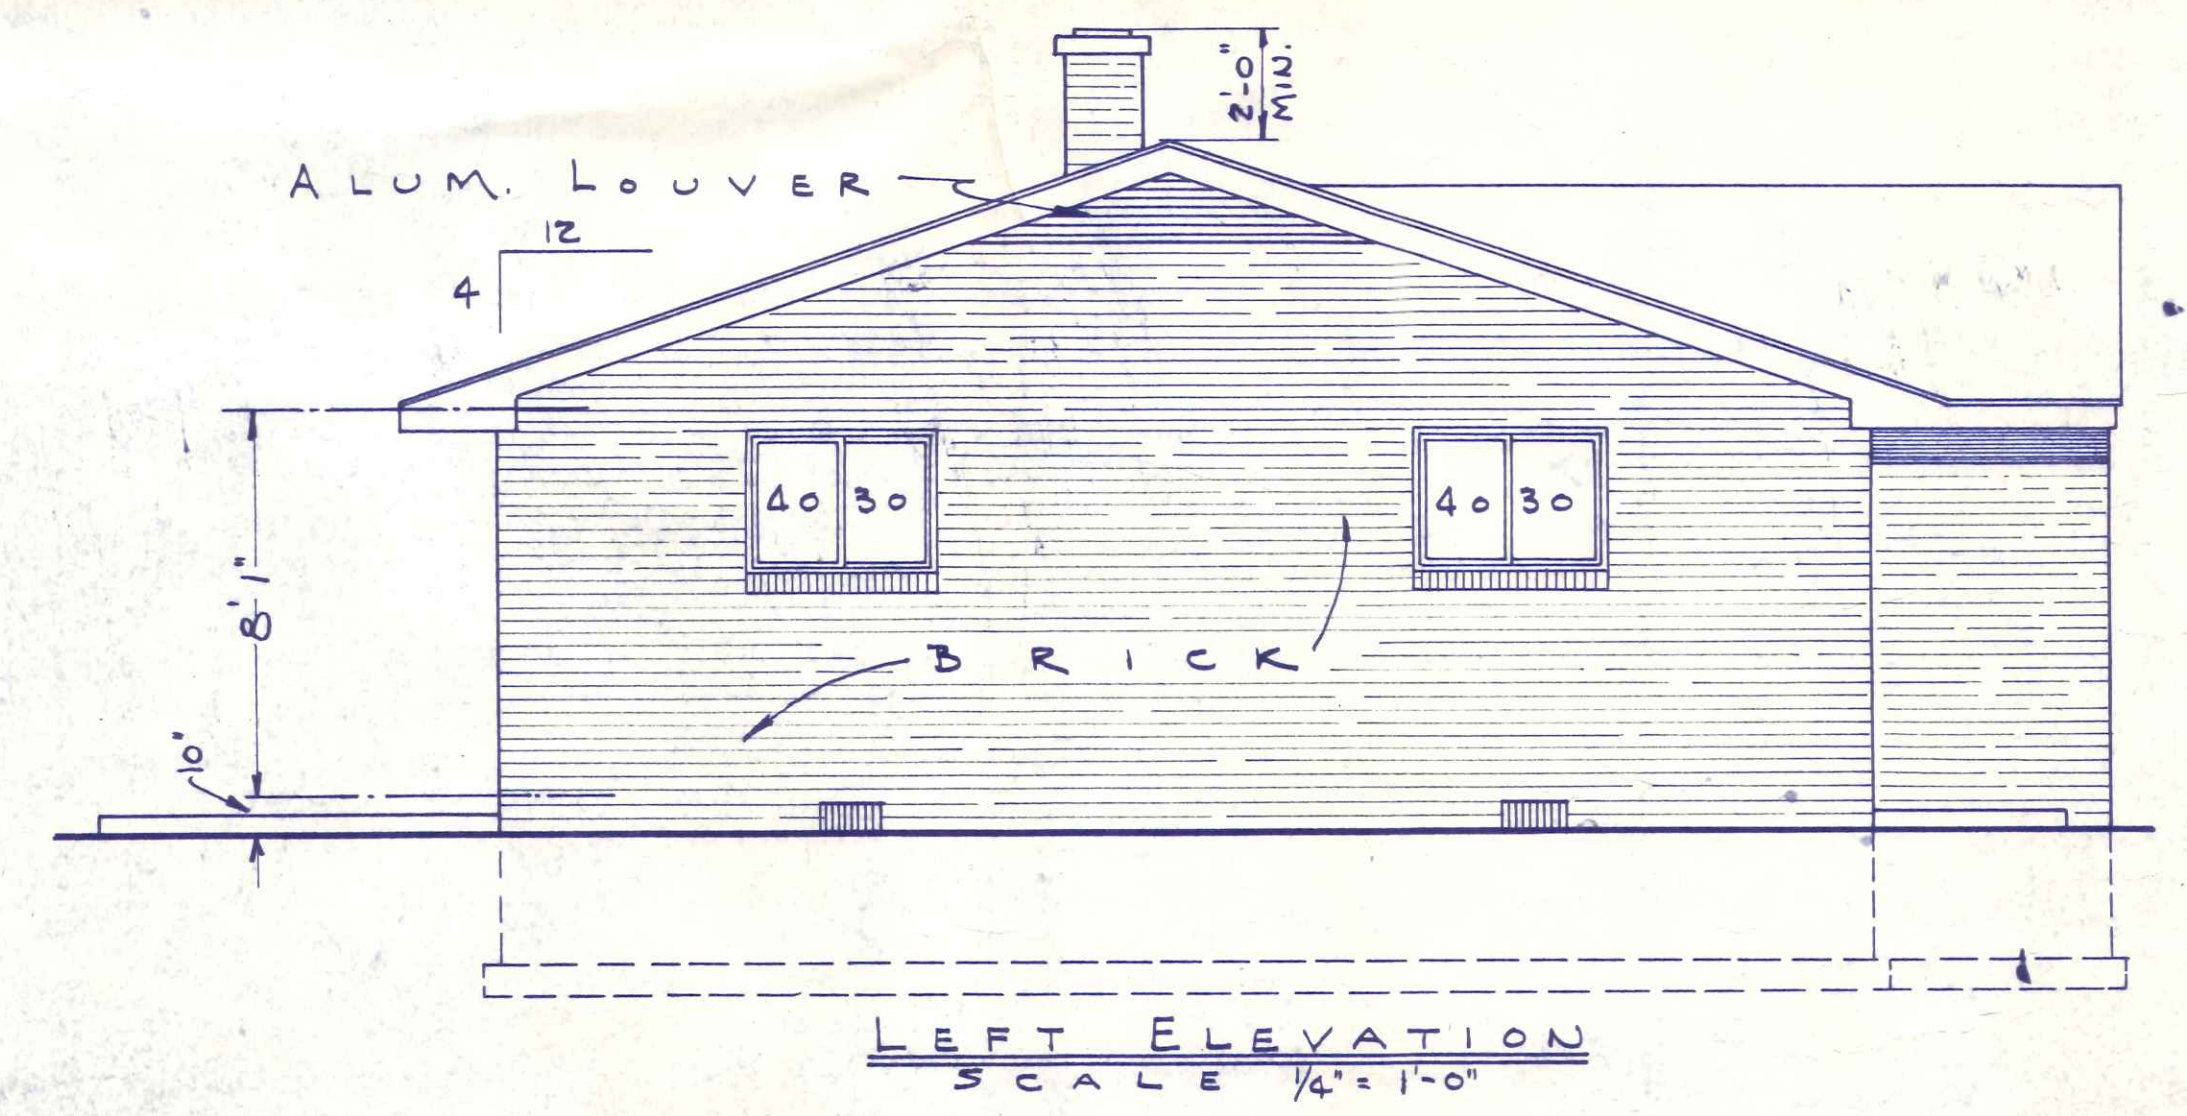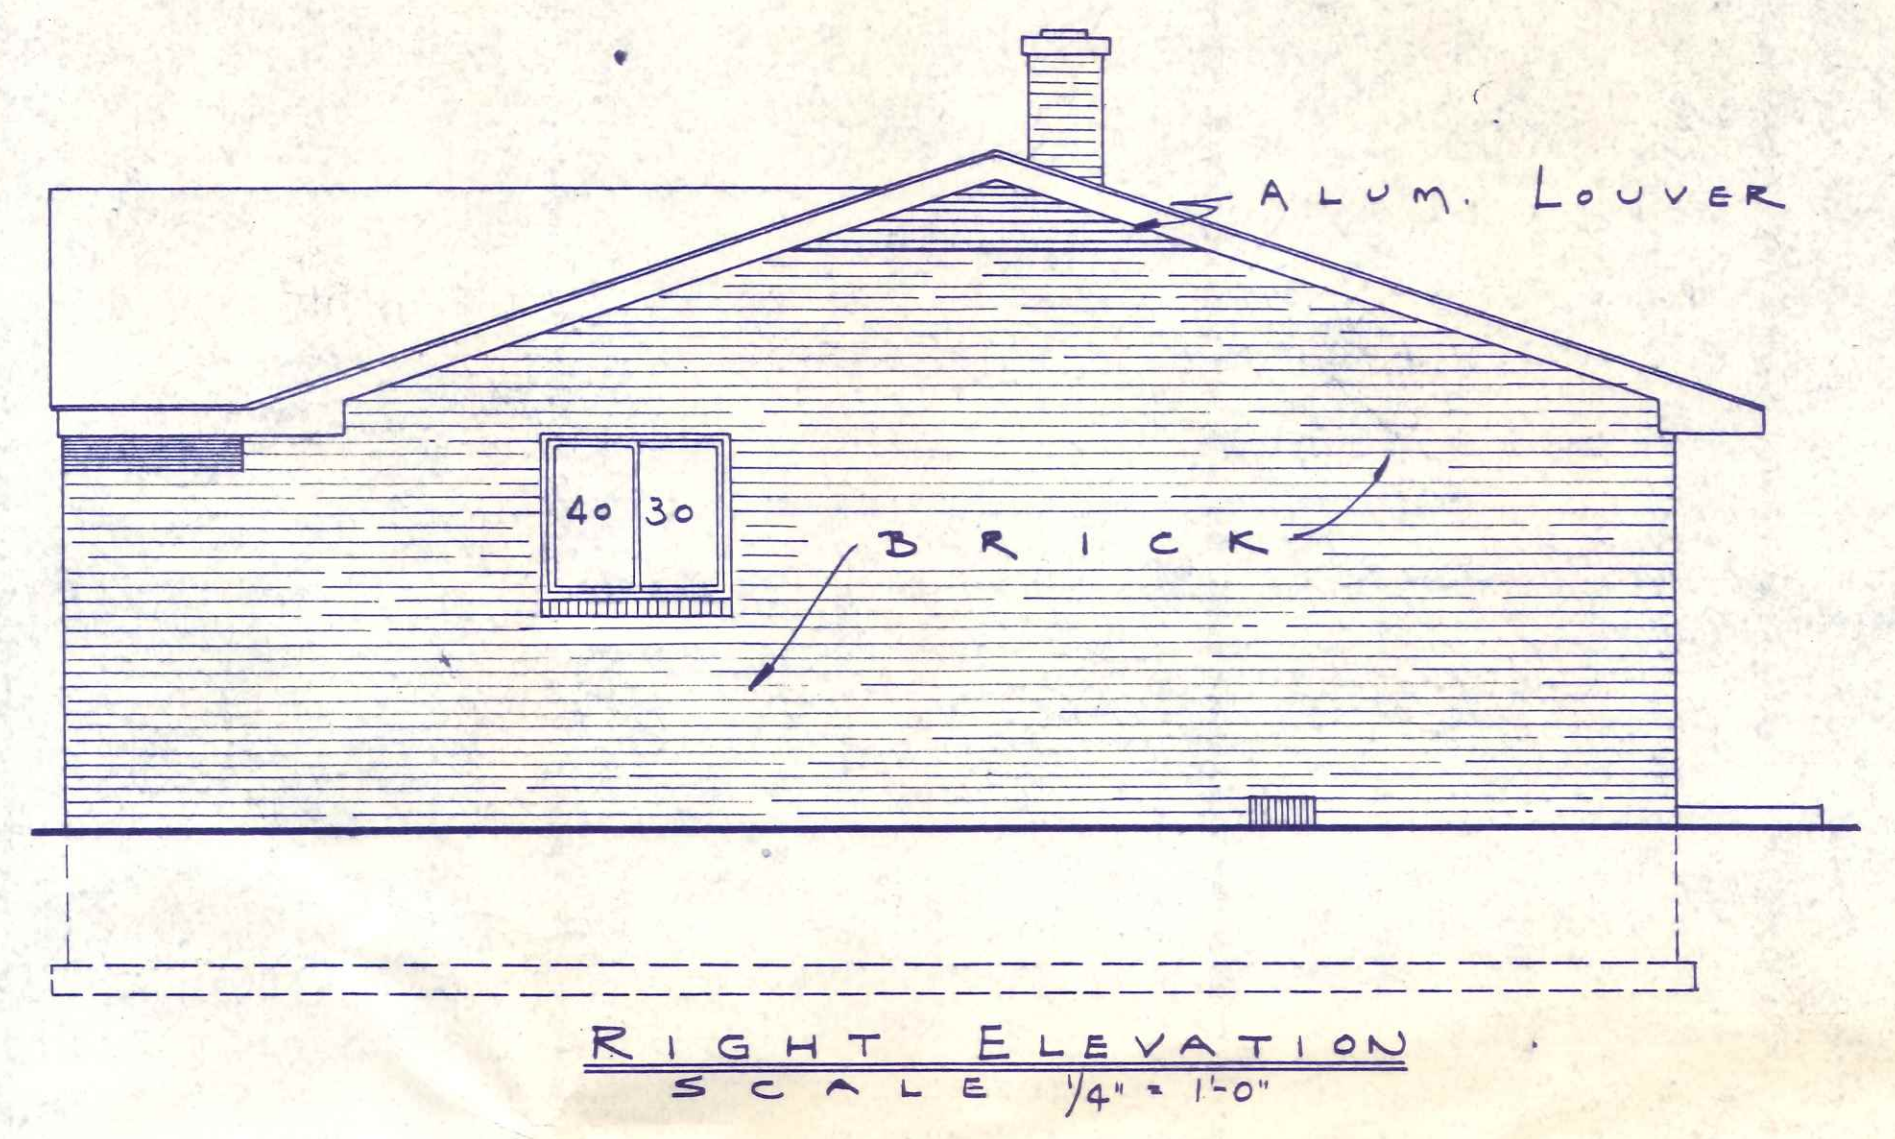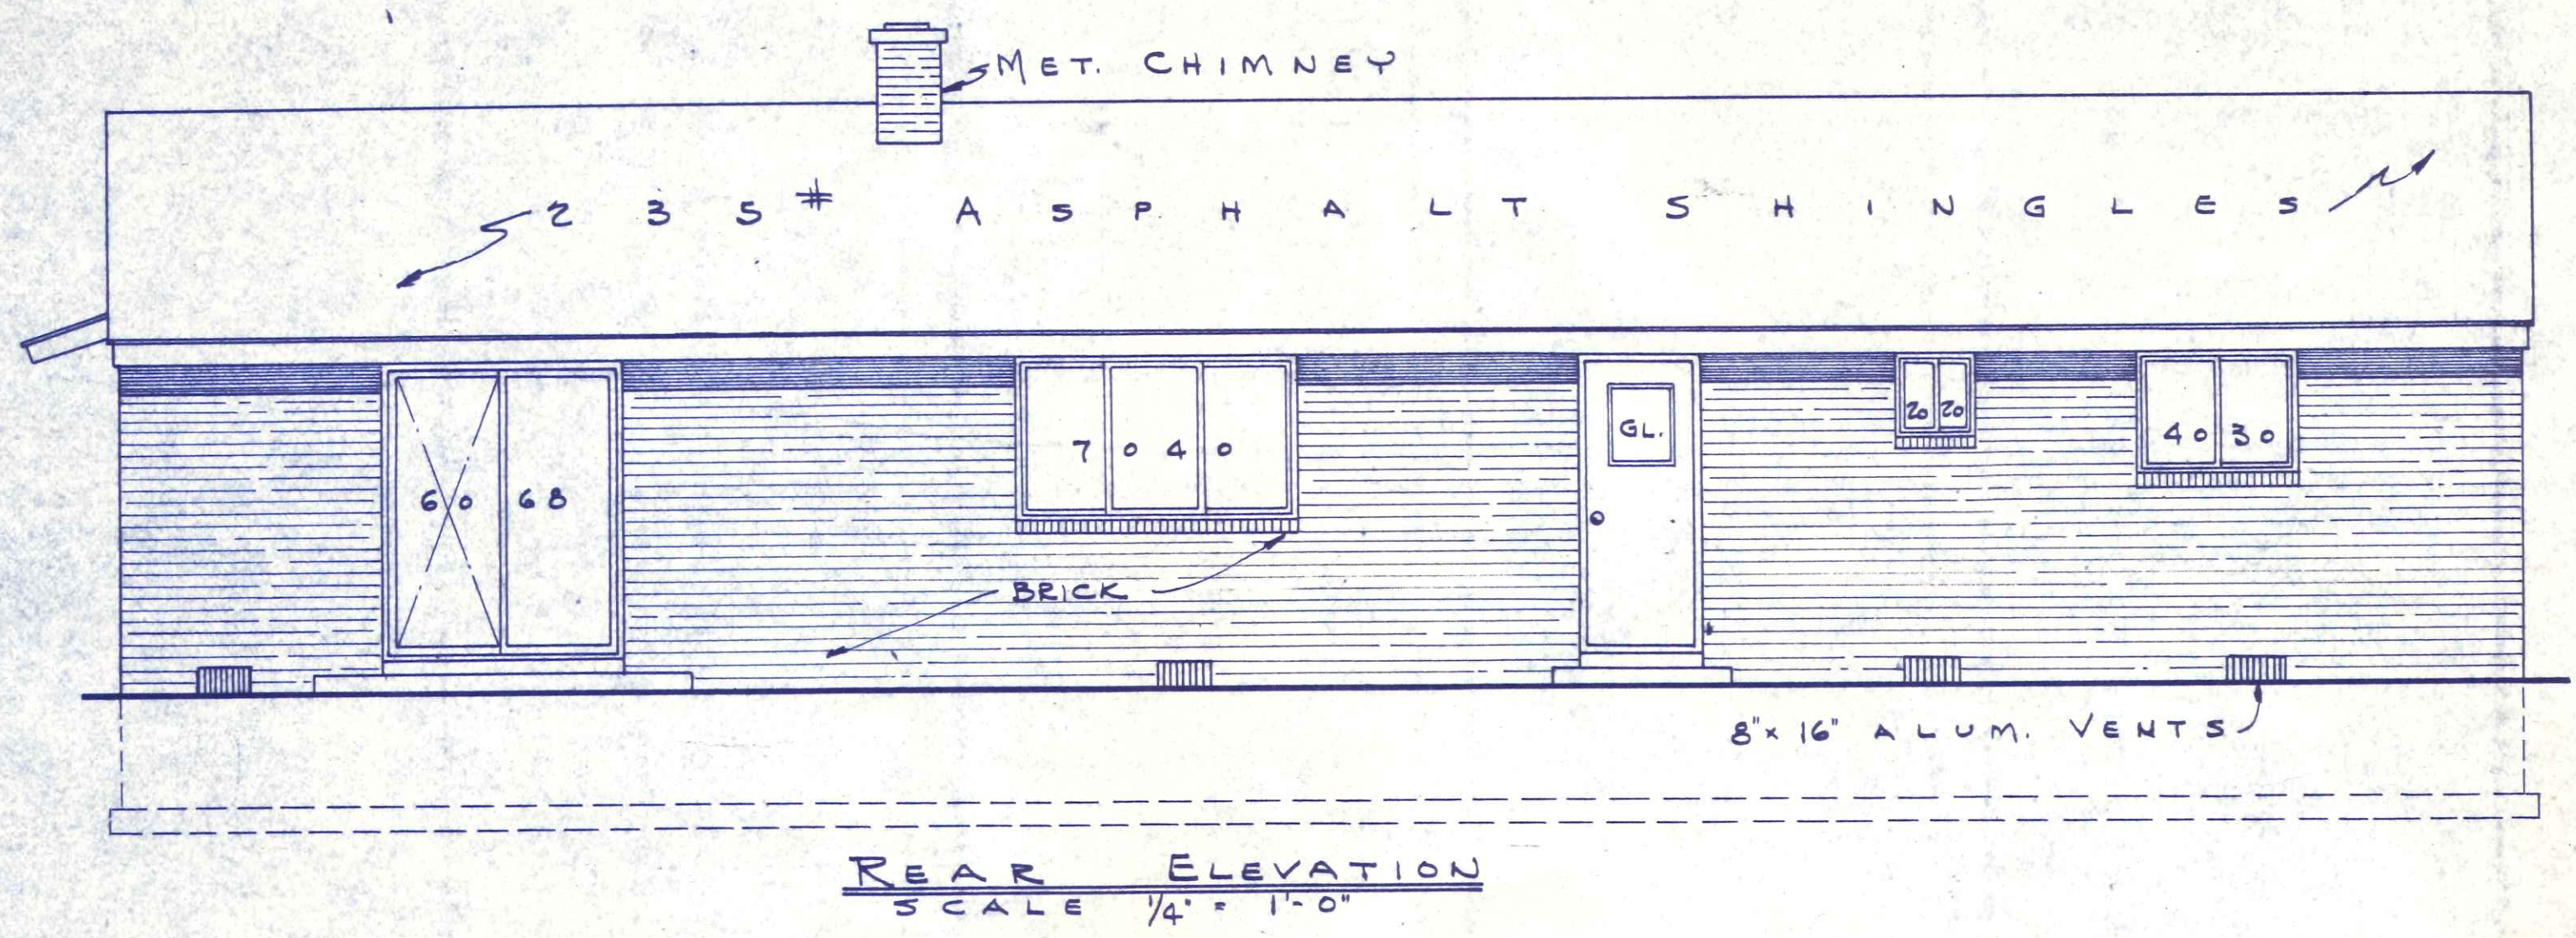



Stake 70' x 44'8" on Lot 45

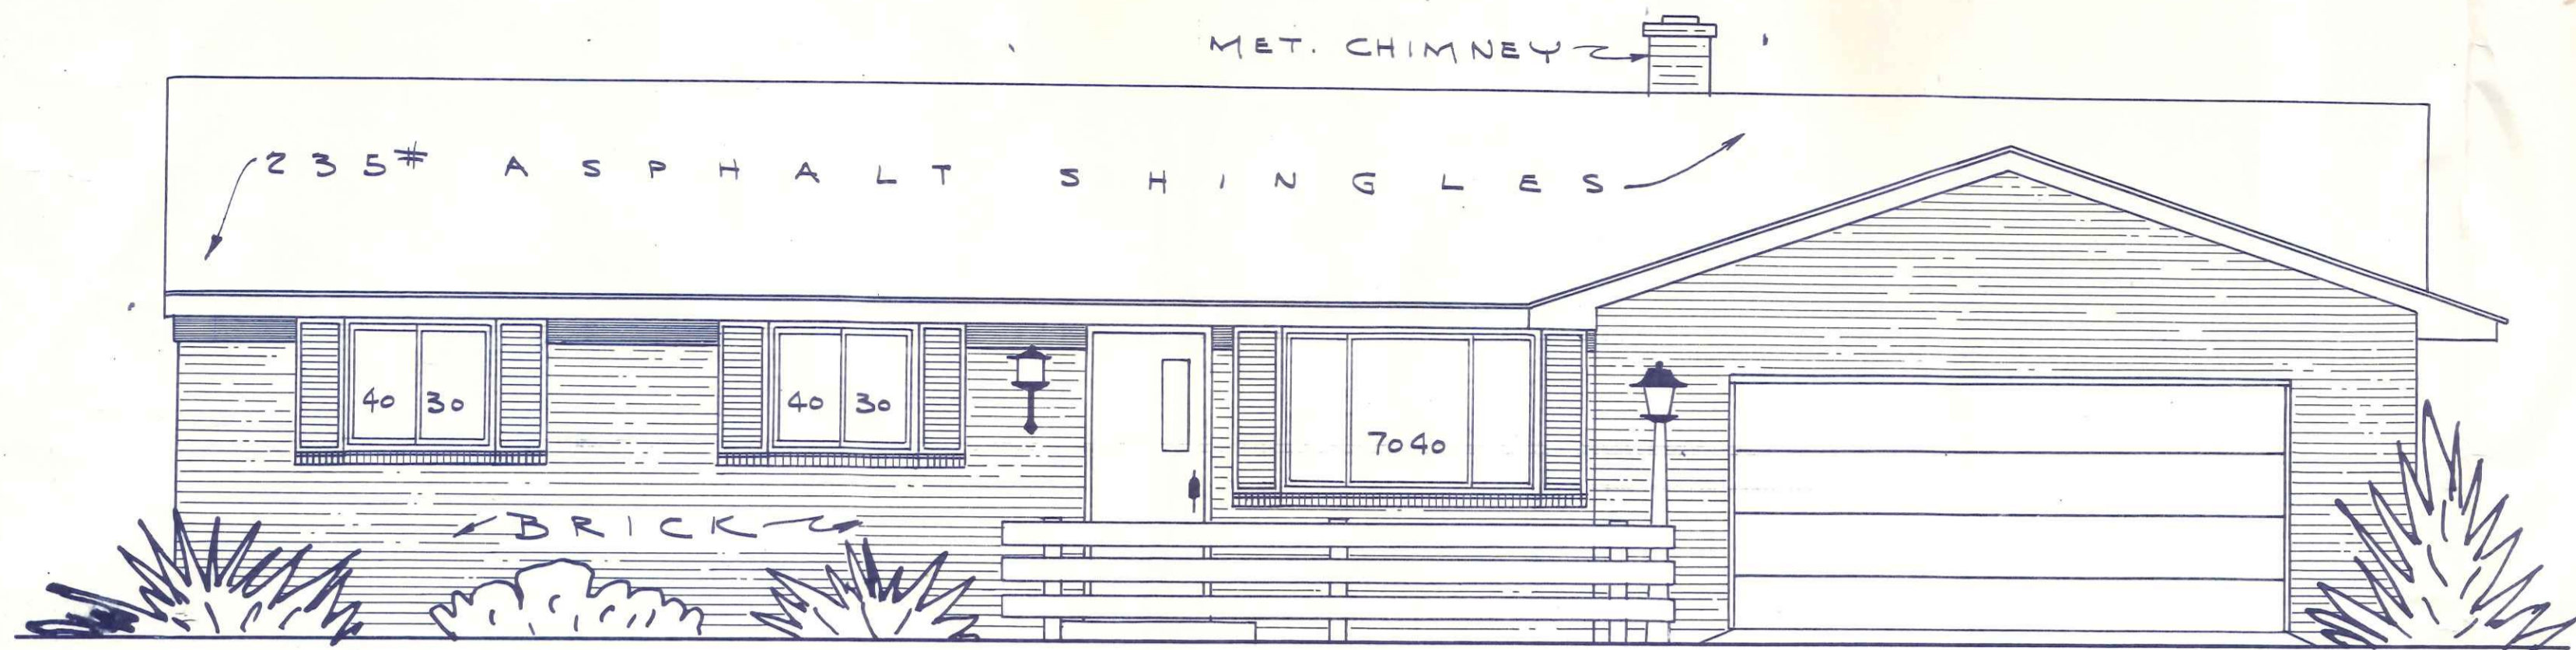

F R O N T E L E V A T I O N - " A "



A L T. E L E V A T I O N - " B "

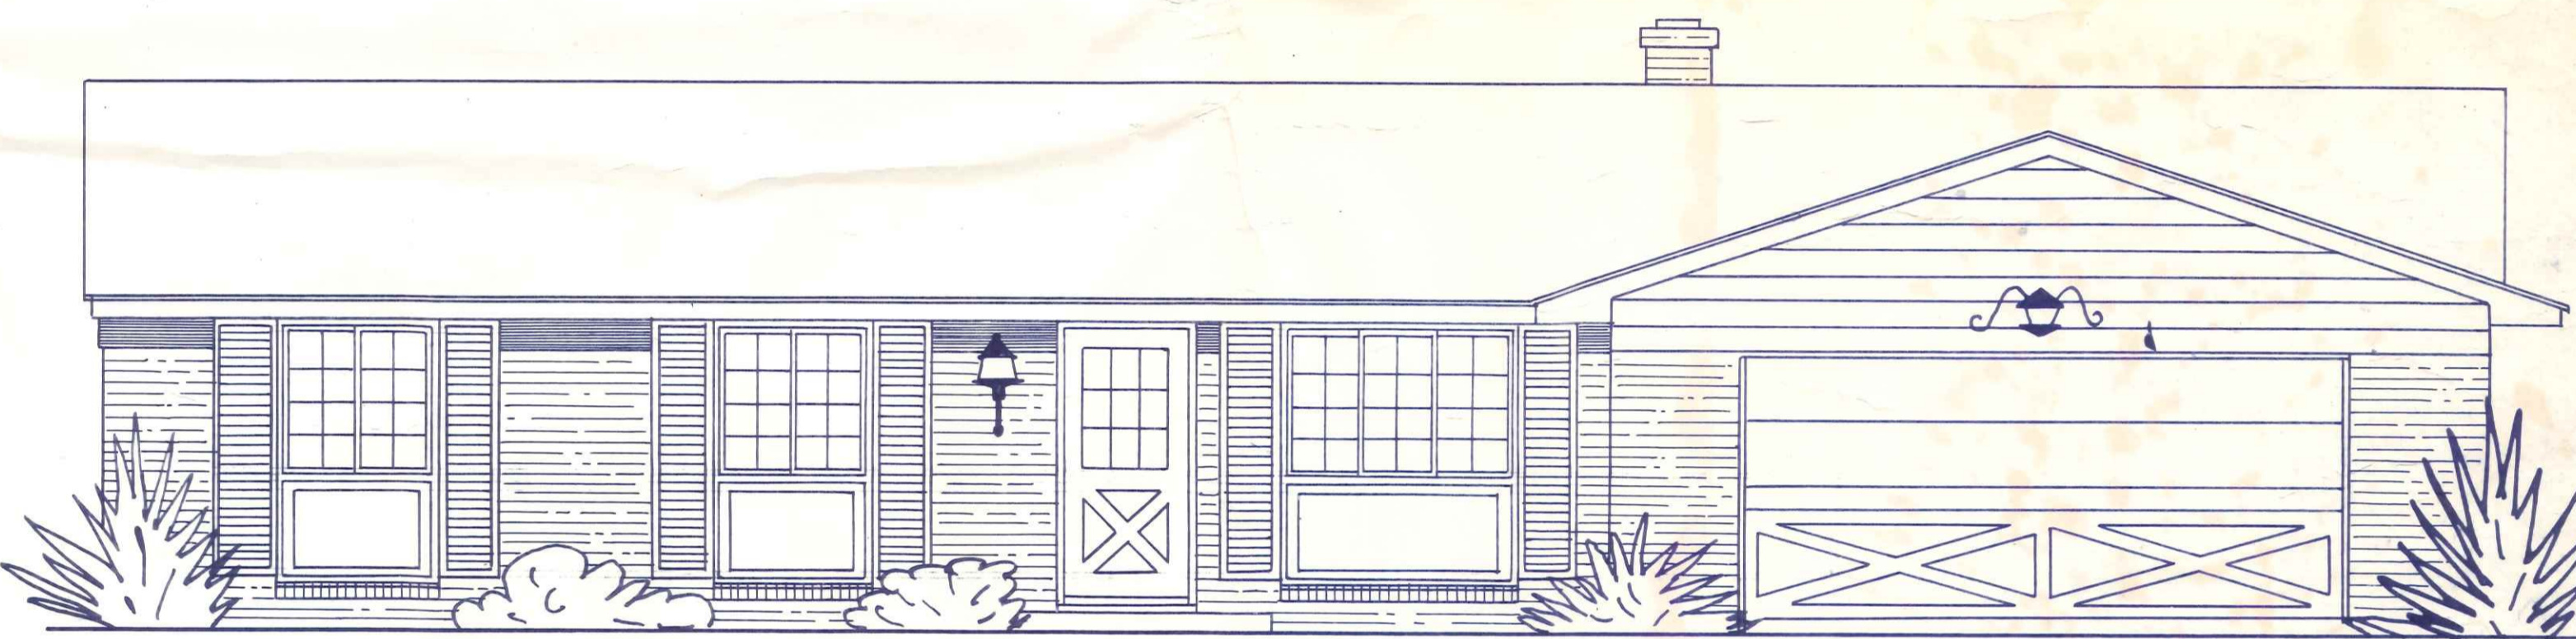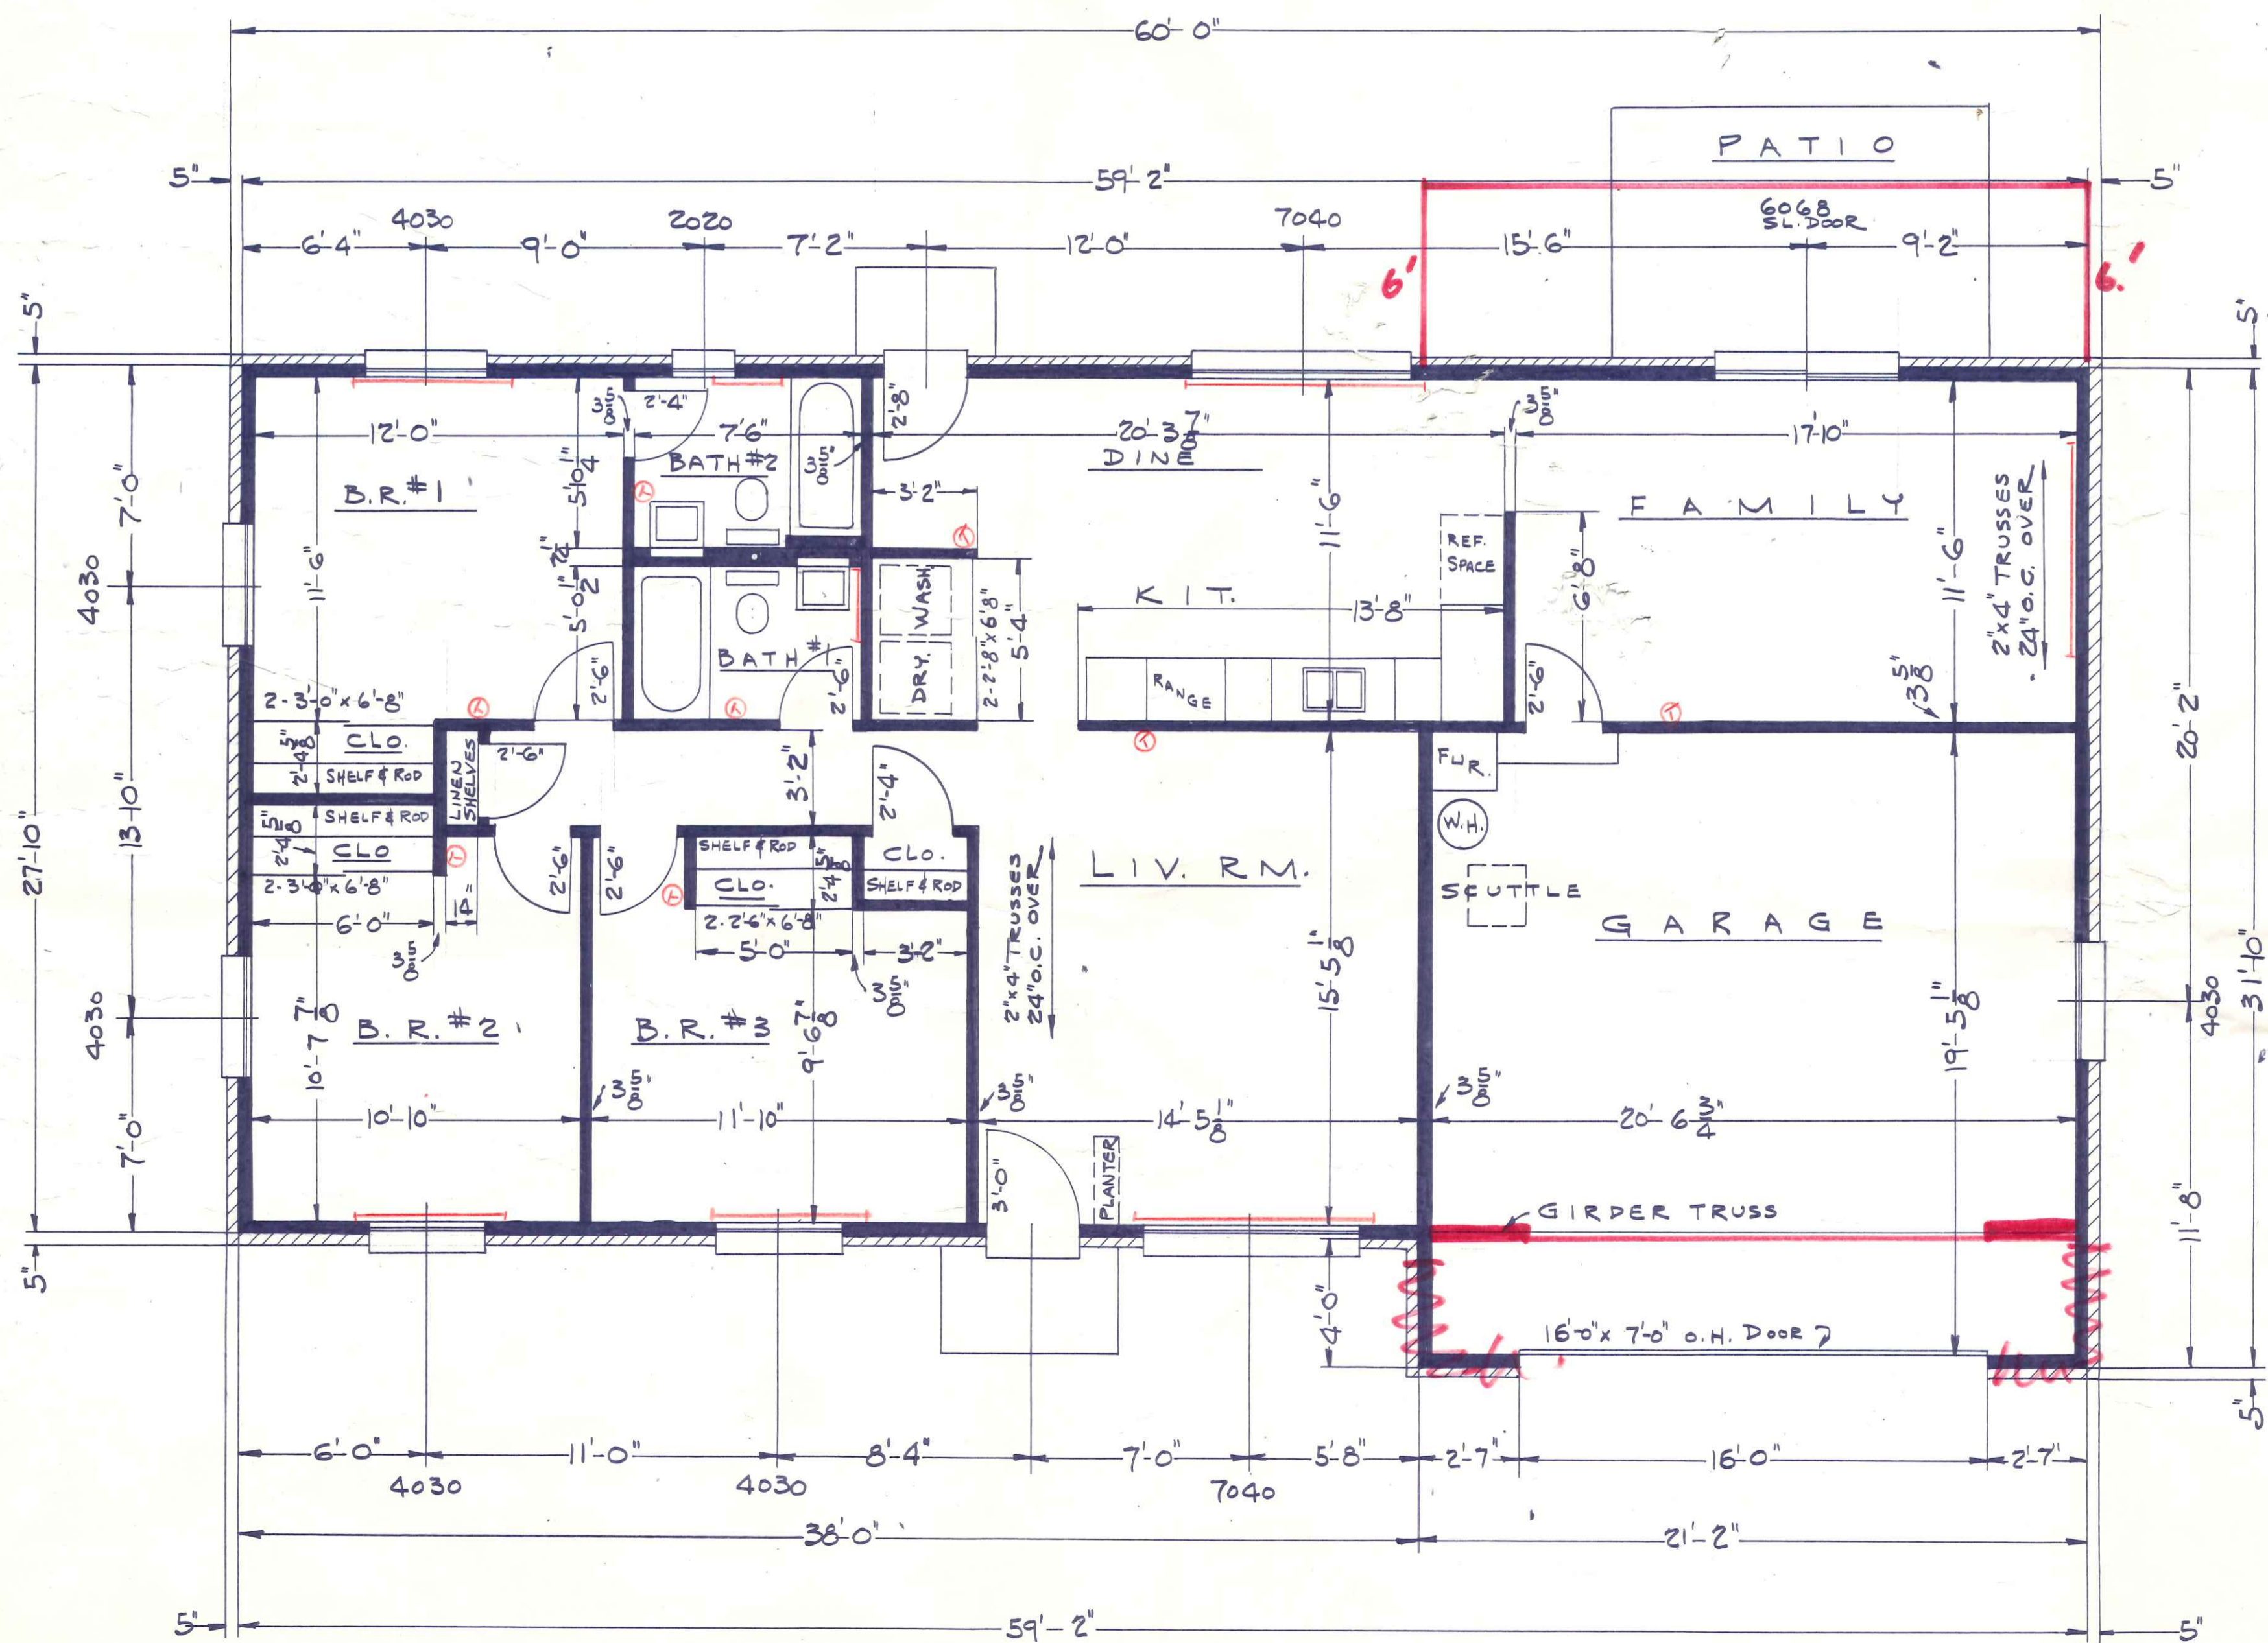

A L T. E L E V A T I O N - " C "



A L T. E L E V A T I O N - " D "

⊕ THERMOSTAT
 | ELECTRIC BASEBOARD HEAT

JIM SPEISER ELECTRIC
 R. R. 2 BOX 201
 PH. 599-1846 NAPOLEON, OHIO 43545

BLUE RIDGE HOMES INC.
 3 BEDROOM RANCH WITH
 ATTACHED 2 CAR GARAGE
 SHEET #1 OF 2 PLAN #109