


DRAWING FOR BUILDING PERMIT
 Lot No 44
 Harmony Acres Addition To the
 City of Napoleon, Ohio

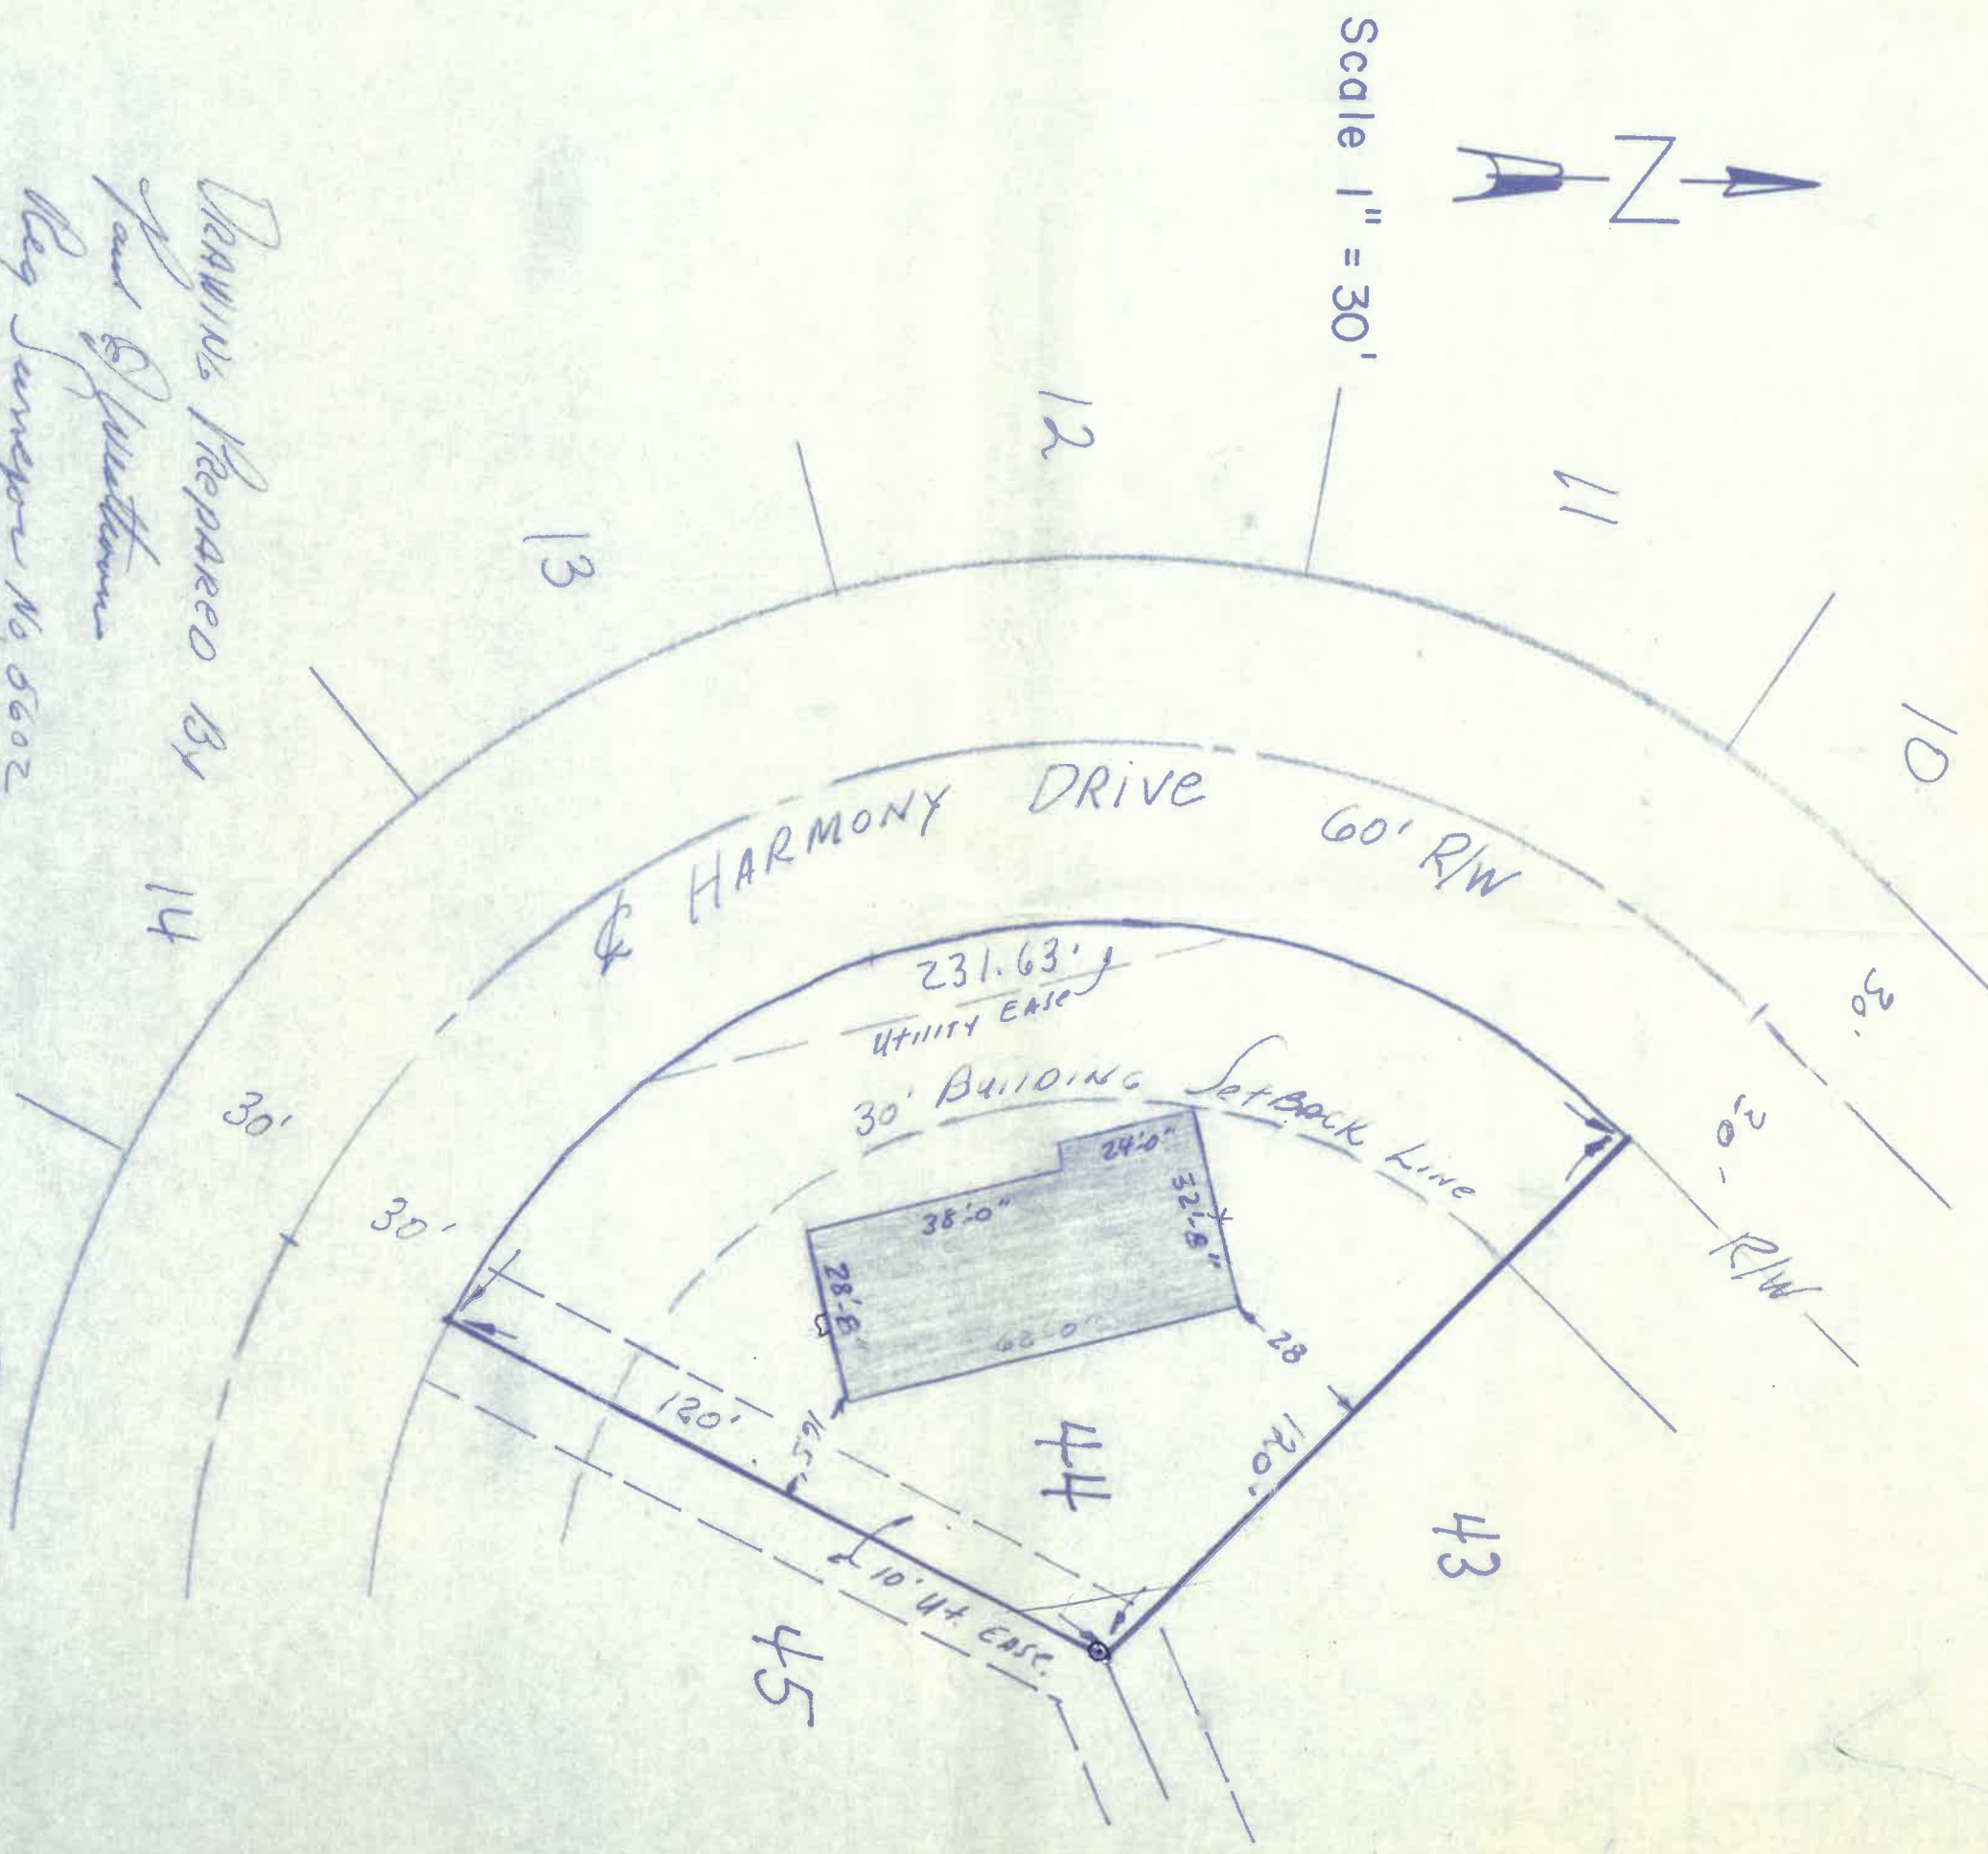

Scale 1" = 30'



DRAWING PREPARED BY
 Paul J. Westhoven
 Reg. Surveyor No. 5602
 August 27, 1977



CITY OF NAPOLEON
 BUILDING DEPT.
 Plan Approval
 By Adl Date 10-25-77

225 Harmony Dr