


Installer:
Bob Cordes
12-29-99

Res # 1123
Highland St.

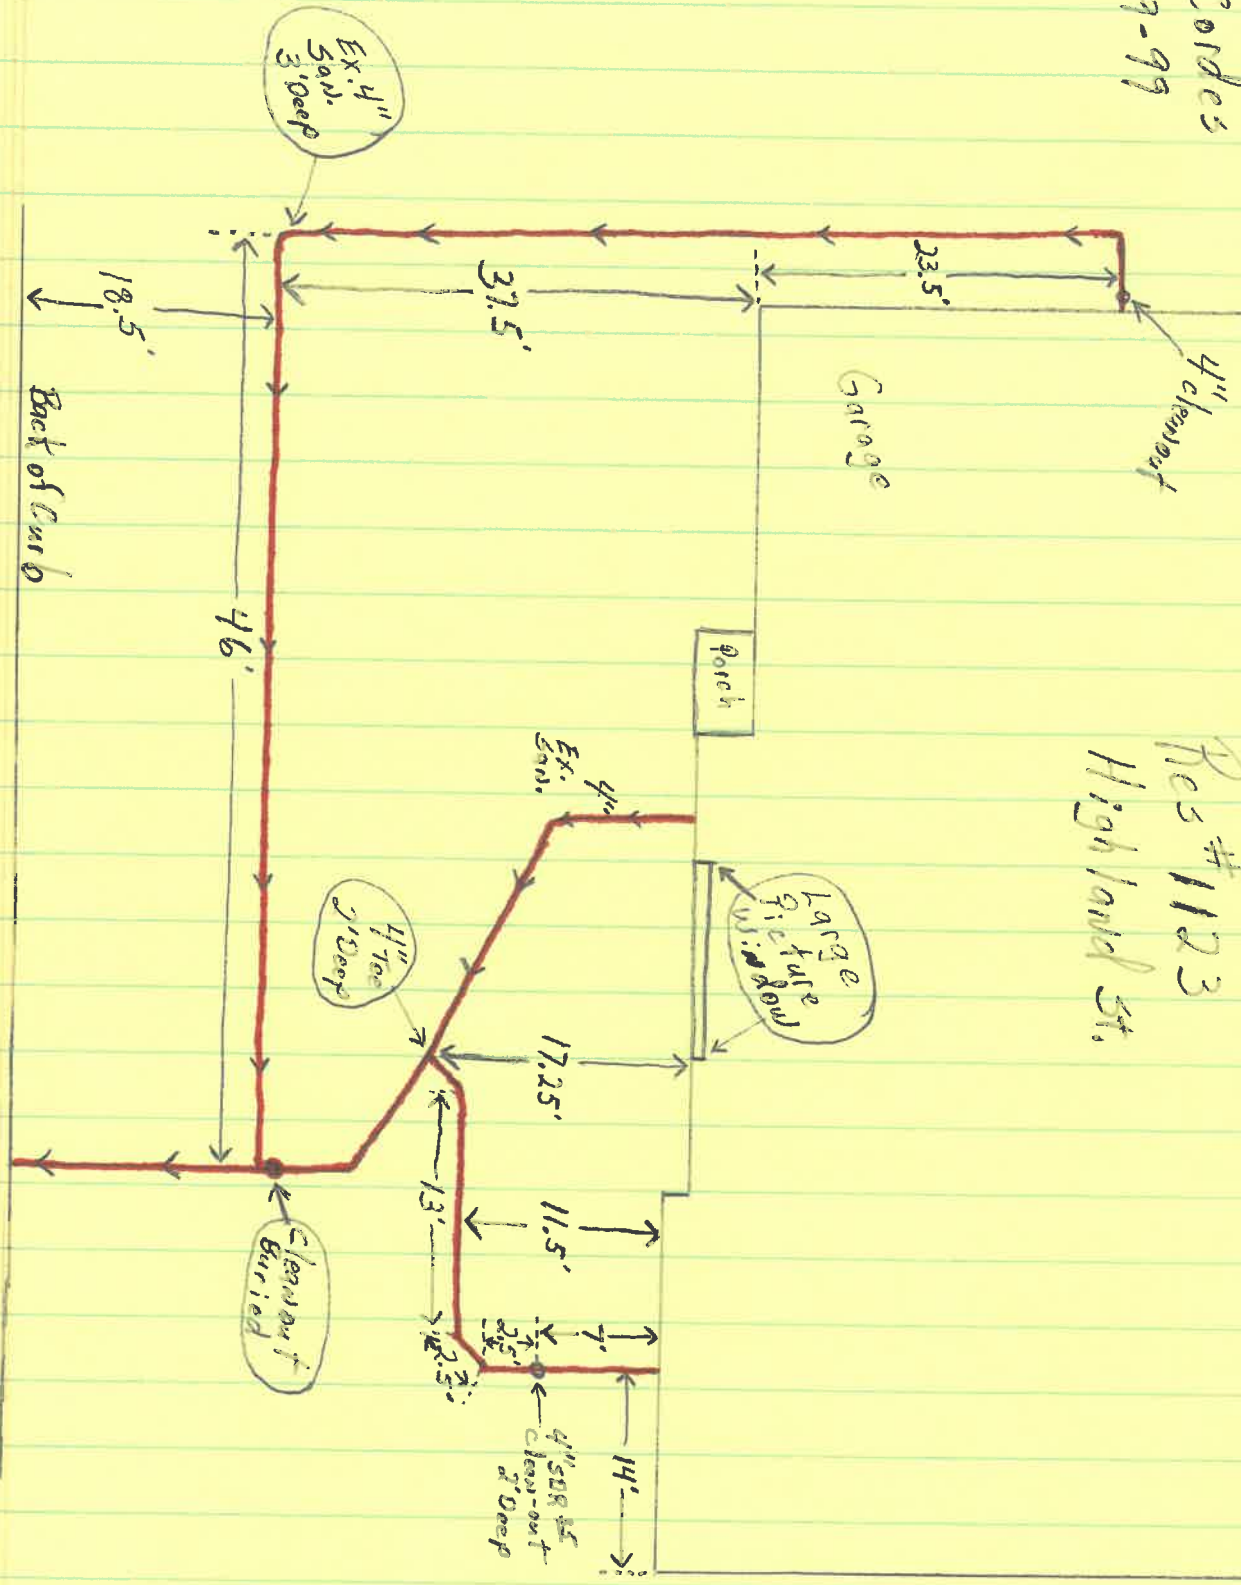

Highland St.

