

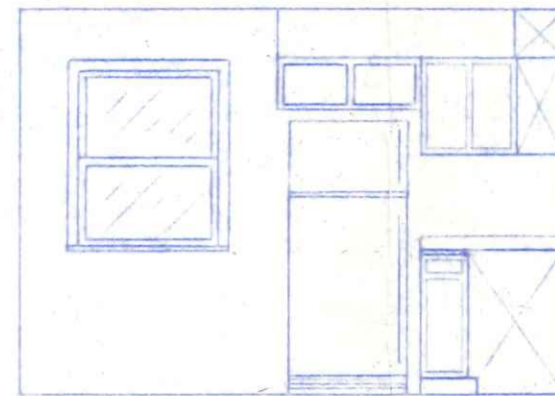



TYPICAL CROSS-SECTION
3/4" = 1'-0"

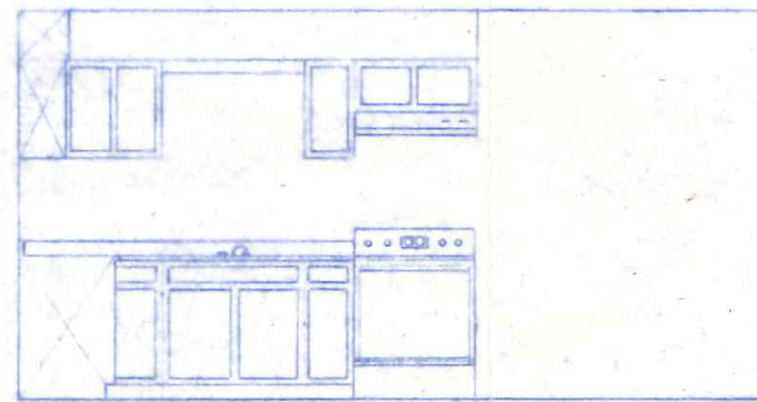

KITCHEN DETAILS
1/4" = 1'-0"

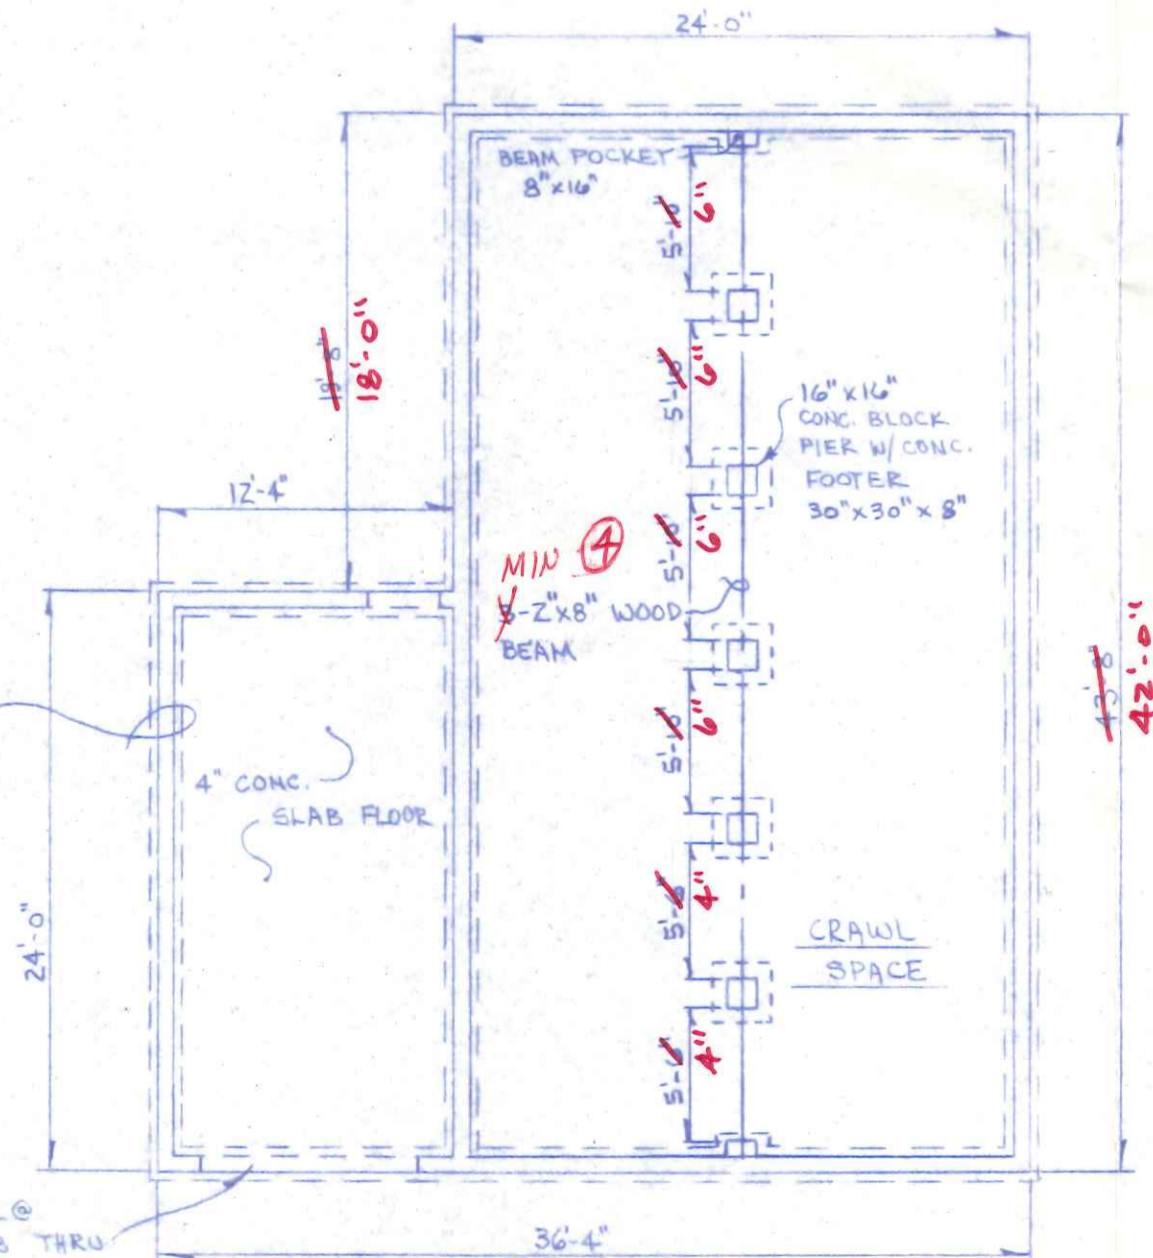

FOUNDATION PLAN
1/8" = 1'-0"

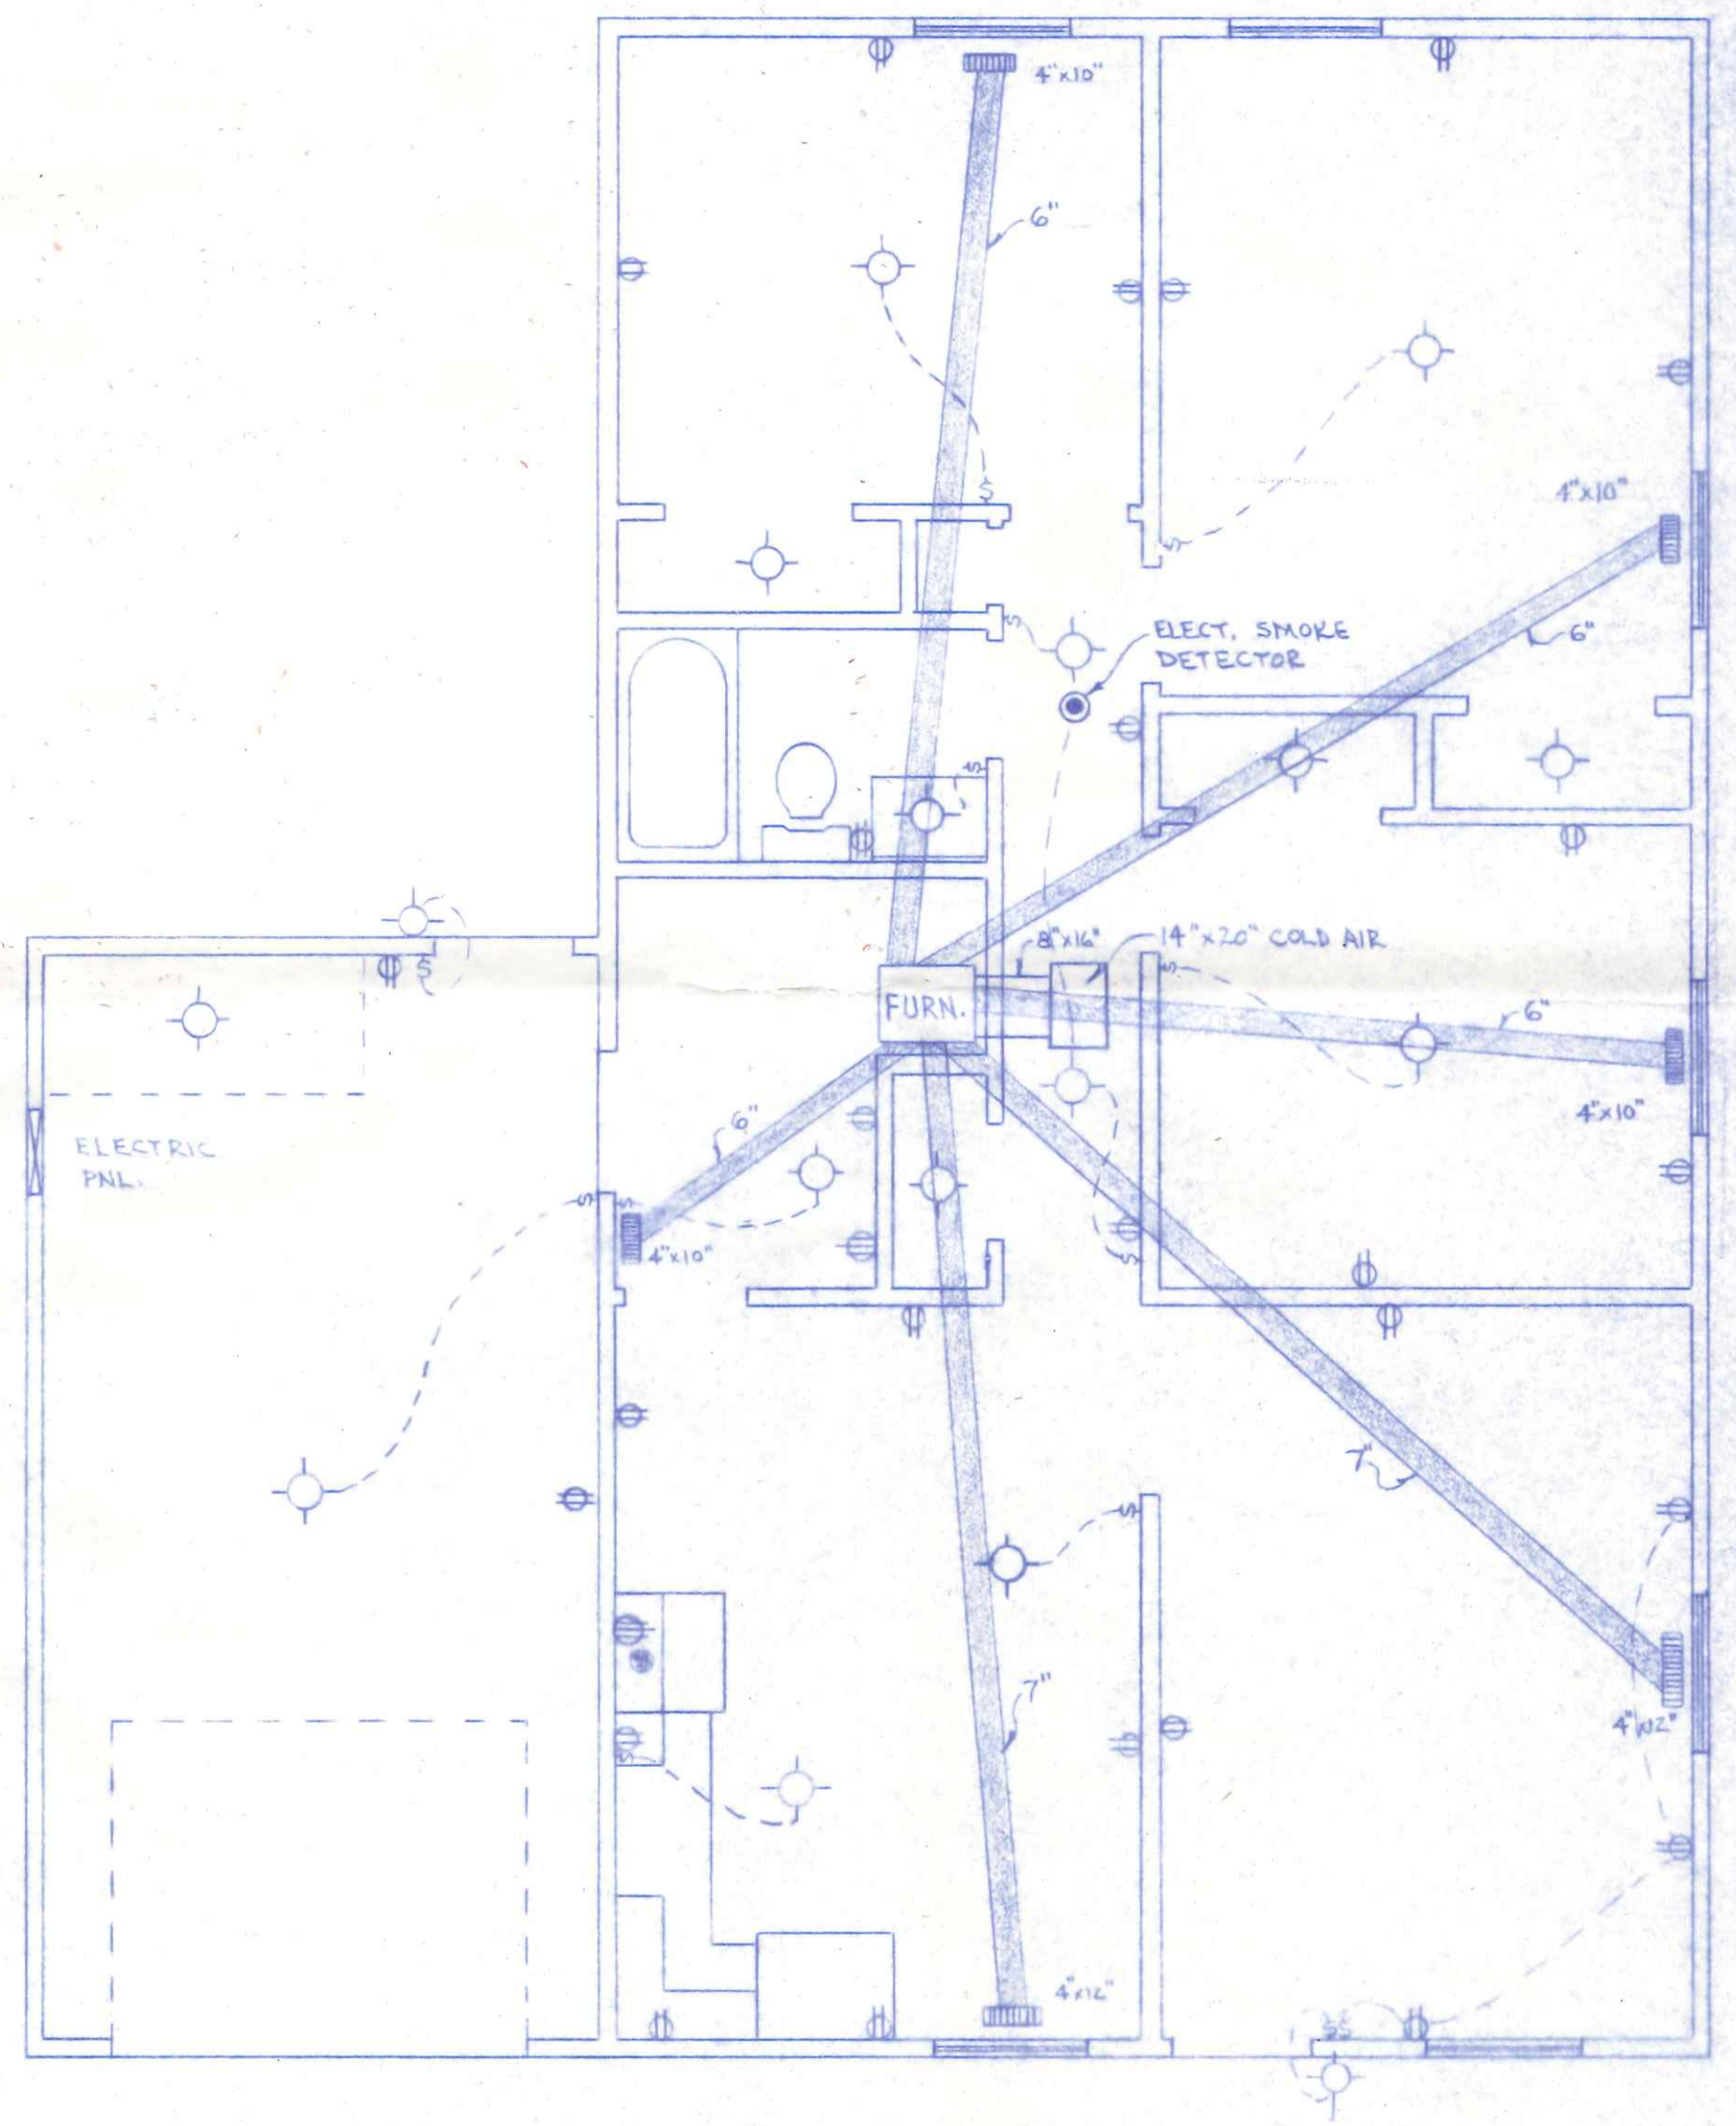

HEATING & ELECTRICAL PLAN
1/4" = 1'-0"