
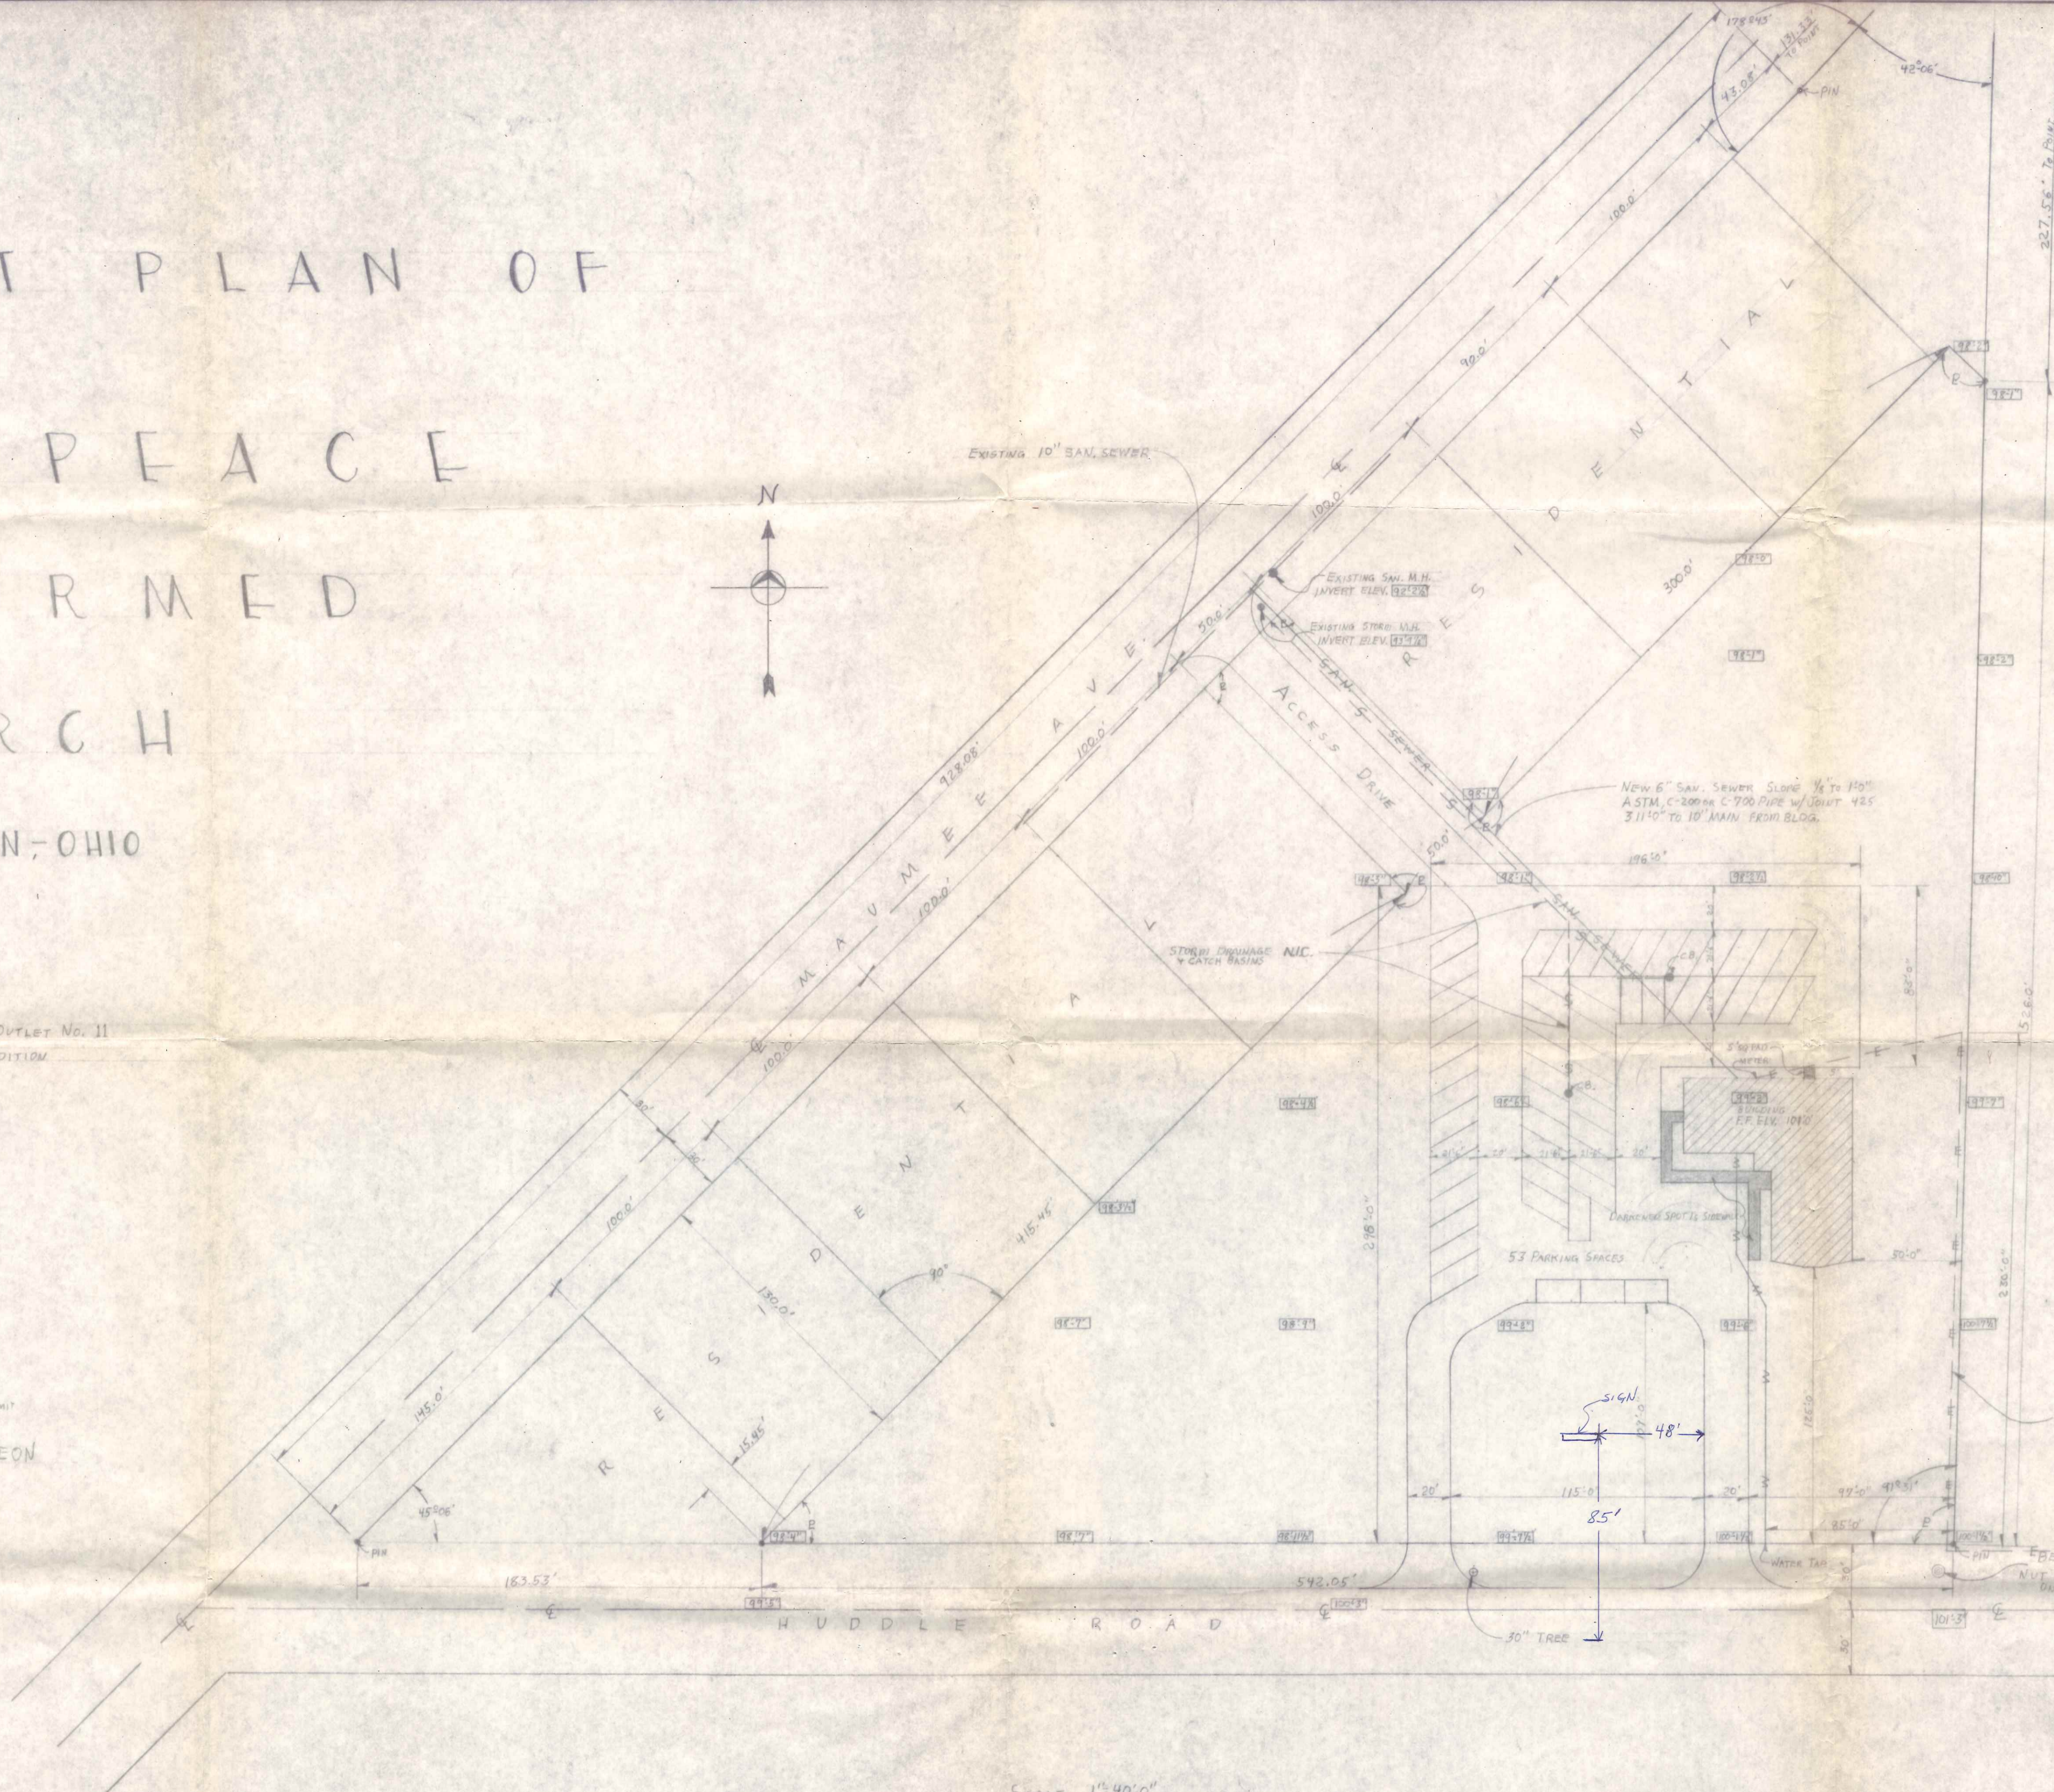


PLOT PLAN OF THE PEACE REFORMED CHURCH NAPOLEON, OHIO

This Plot is PART OF OUTLET No. 11
Of J. G. LOWE'S ADDITION

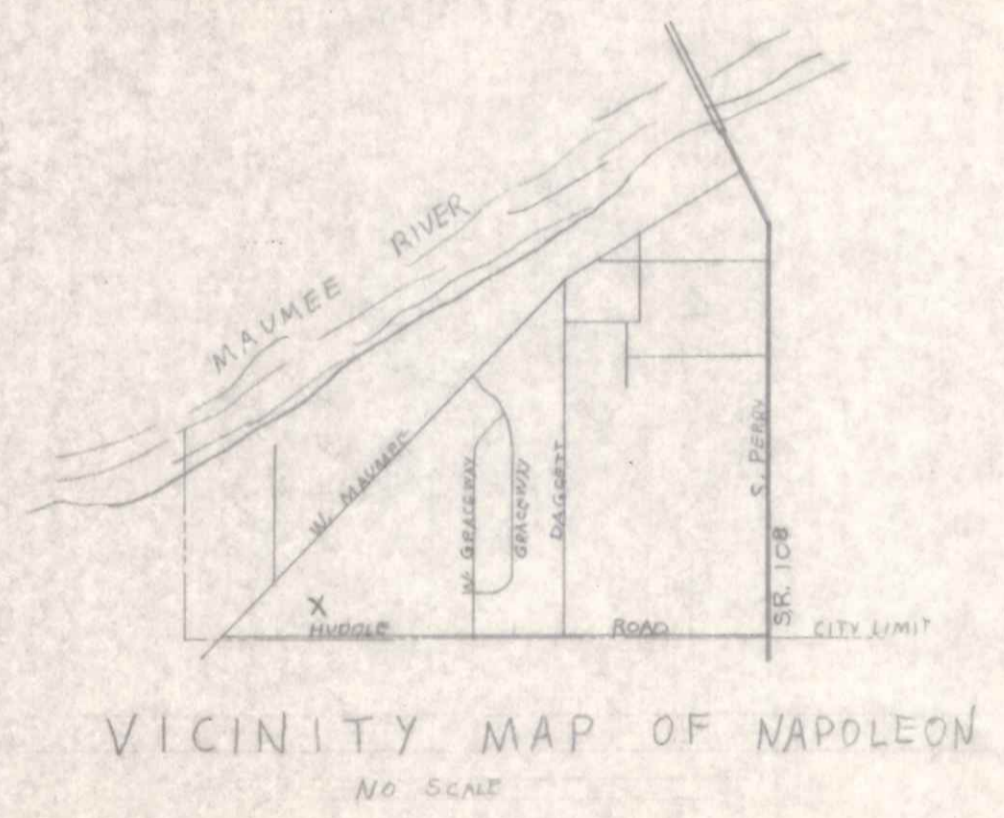

LEGEND



- ELECTRIC LINE FROM HUDDLE RD.
- SANITARY SEWER LINE FROM W. MAUMEE
- WATER LINE FROM HUDDLE RD.
- STORM SEWER M.C.

NOTES

1. PARKING LOT HOLDS 53 CARS
2. ALL APPROACH RADII ARE 20'-0"
3. [Symbol] INDICATES EXISTING GROUND
4. PARKING LOT STONE OR BLACKTOP, FINISH GRADUATE STORM DRAINAGE M.C.

ABBREVIATIONS

B.O. SAME AS BEFORE	O.C. ON CENTER
H.M. HOLLOW METAL	FTG. FOOTING
M.C. MASSIVE CONCRETE	C. CENTER LINE
N.C. NOT IN CONTRACT	CONC. CONCRETE
T.Y. TYPICAL DEPOSIT	BLDG. BUILDING
P.C.L. PRE-CAST LINTEL	I.N.S. INSULATION
C.B. CATCH BASIN	

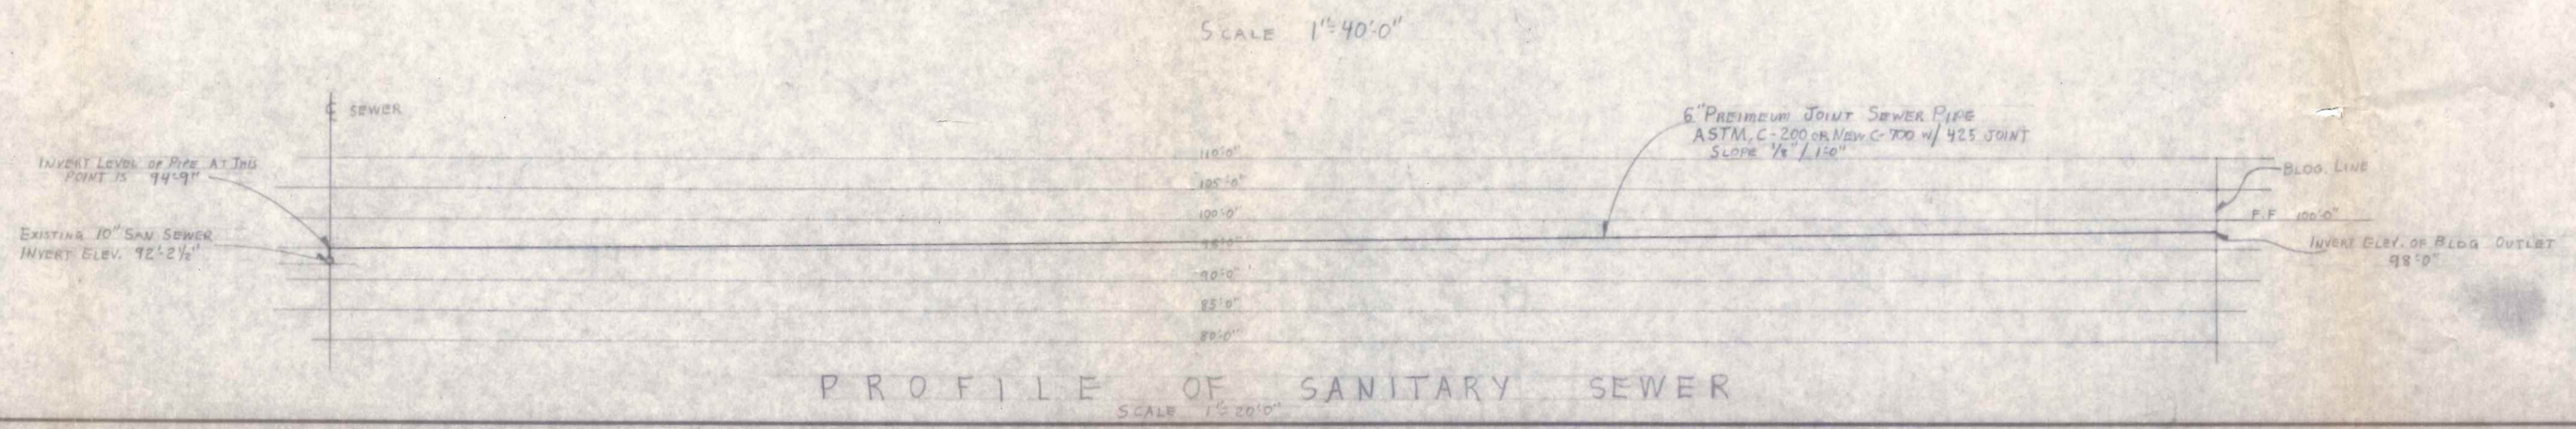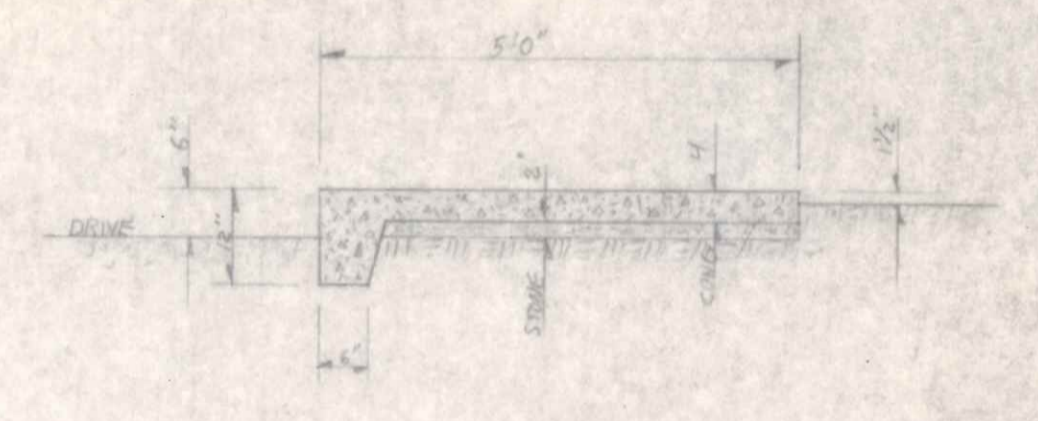

Plot Plan

PEACE REFORMED CHURCH

SCALE 1" = 40'-0"	REVISIONS	BY	DATE
DATE 7/11/74			
DR. M. POSTERUS			
APPROVED			
TITLE			
MEL LANZER CO.			

638 Huddle