

P E R M I T

CITY OF NAPOLEON
255 W. RIVERVIEW AVE
NAPOLEON, OHIO 43545

DIVISION OF BUILDING & ZONING
PH (419) 592-4010
FAX (419) 599-8393

PERMIT NO: 97305

DATE ISSUED: 08-12-97

ISSUED BY: BND

JOB LOCATION: 110 HURST DR

EST. COST: 13310.00

LOT #:

SUBDIVISION NAME:

OWNER: RUSSELL, BURDETTE
ADDRESS: 110 HURST DR
CSZ: NAPOLEON, OH 43545
PHONE: 419-599-2181

AGENT: SASH & STORM INC
ADDRESS: 2121 ELIDA RD
CSZ: LIMA, OH 45805
PHONE: 419-225-3308

USE TYPE - RESIDENTIAL: X

OTHER:

ZONING INFORMATION

DIST: LOT DIM: AREA: FYRD: SYRD: 7 RYRD: 15
MAX HT: # PKG SPACES: # LOADING SP: MAX LOT COV:

BOARD OF ZONING APPEALS:

WORK TYPE - NEW: REPLMNT: ADD'N: X ALTER: REMODEL:

WORK INFORMATION

SIZE - LGTH: 12 WIDTH: 19 STORIES: 1 LIVING AREA SF: 244
PAGE AREA SF: HEIGHT: 10 BLDG VOL DEMO PERMIT:

WORK DESCRIPTION

ADDITION THREE SEASON ROOM (12.5 X 19.5)

FEE DESCRIPTION

PAID DATE

FEE AMOUNT DUE

BUILDING PERMIT

65.00

TOTAL FEES DUE


65.00

8-12-97

DATE

Ron Mack Sash & Storm

APPLICANT SIGNATURE

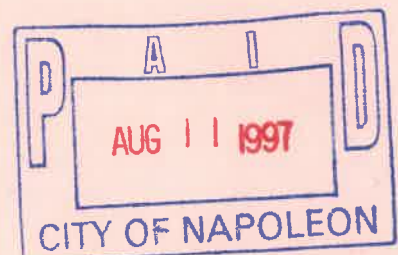


Deck Skirting


CUSTOMER Burdette and Virginia Russell	HOME JOB PHONE 599-2181	C.O.D. 10710	ORD. DATE 7-24-97	# P-1213
ADDRESS 110 Hurst Drive	CITY (Henry) Napoleon, 43545	INST. BY...	DATE INST.	

1CBE - DC

bttc - anytime

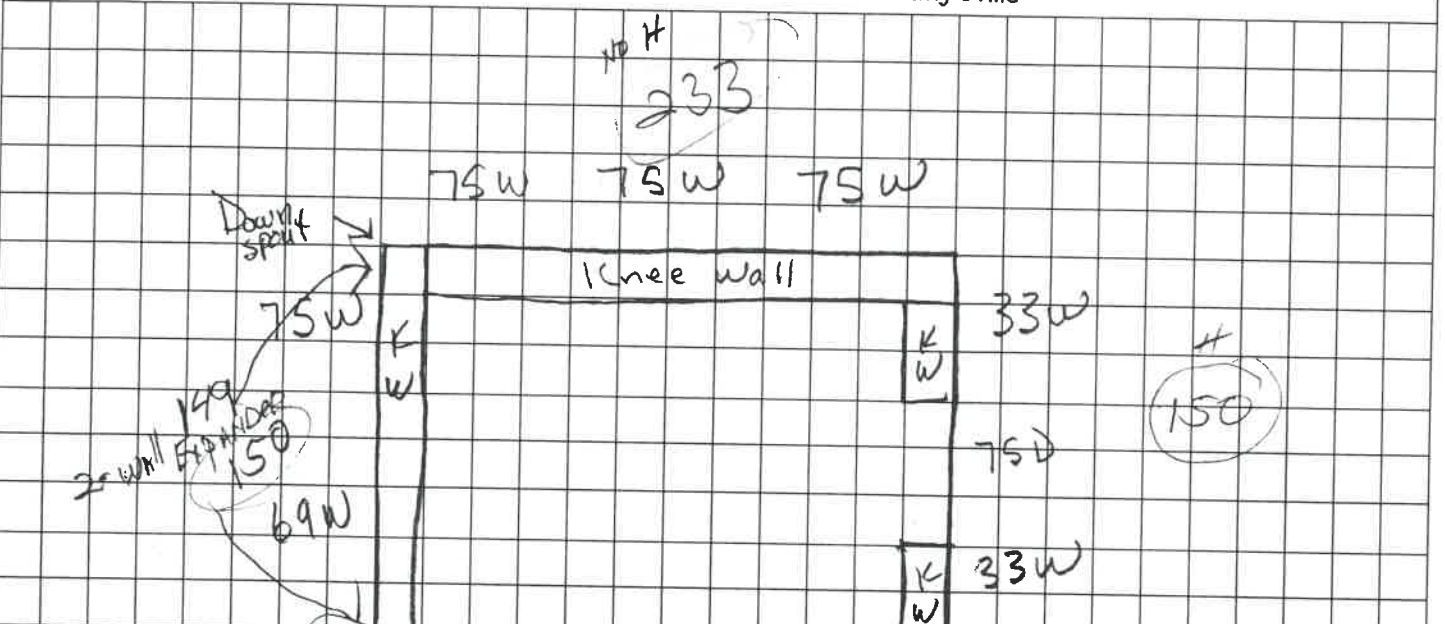

Start Deck 4" left of shutter
 8" fascia 1 5/8 brick to threshold
 6 1/2" between shutter & light
 Slab 144x289
 leave concrete under deck
 1 1/8" slab top threshold
 W/W Cust Moving clothes line pole
 Step 54x14x7

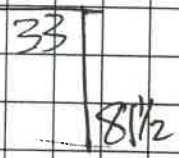

1 BLOCK = 1 FOOT

SPECIAL INSTRUCTIONS


TAKE A

leave screws for cust so he can hang blinds
 2 plant hooks
 masonry blades He WANTS NO MEGA
 1" GAP ON BRICK
 BEAD OF CAULK ON BRICK




B.W VIRGINIA RUSSELL
 NAPOLEON

Burdette + Virginia Russell
110 Hurst Drive

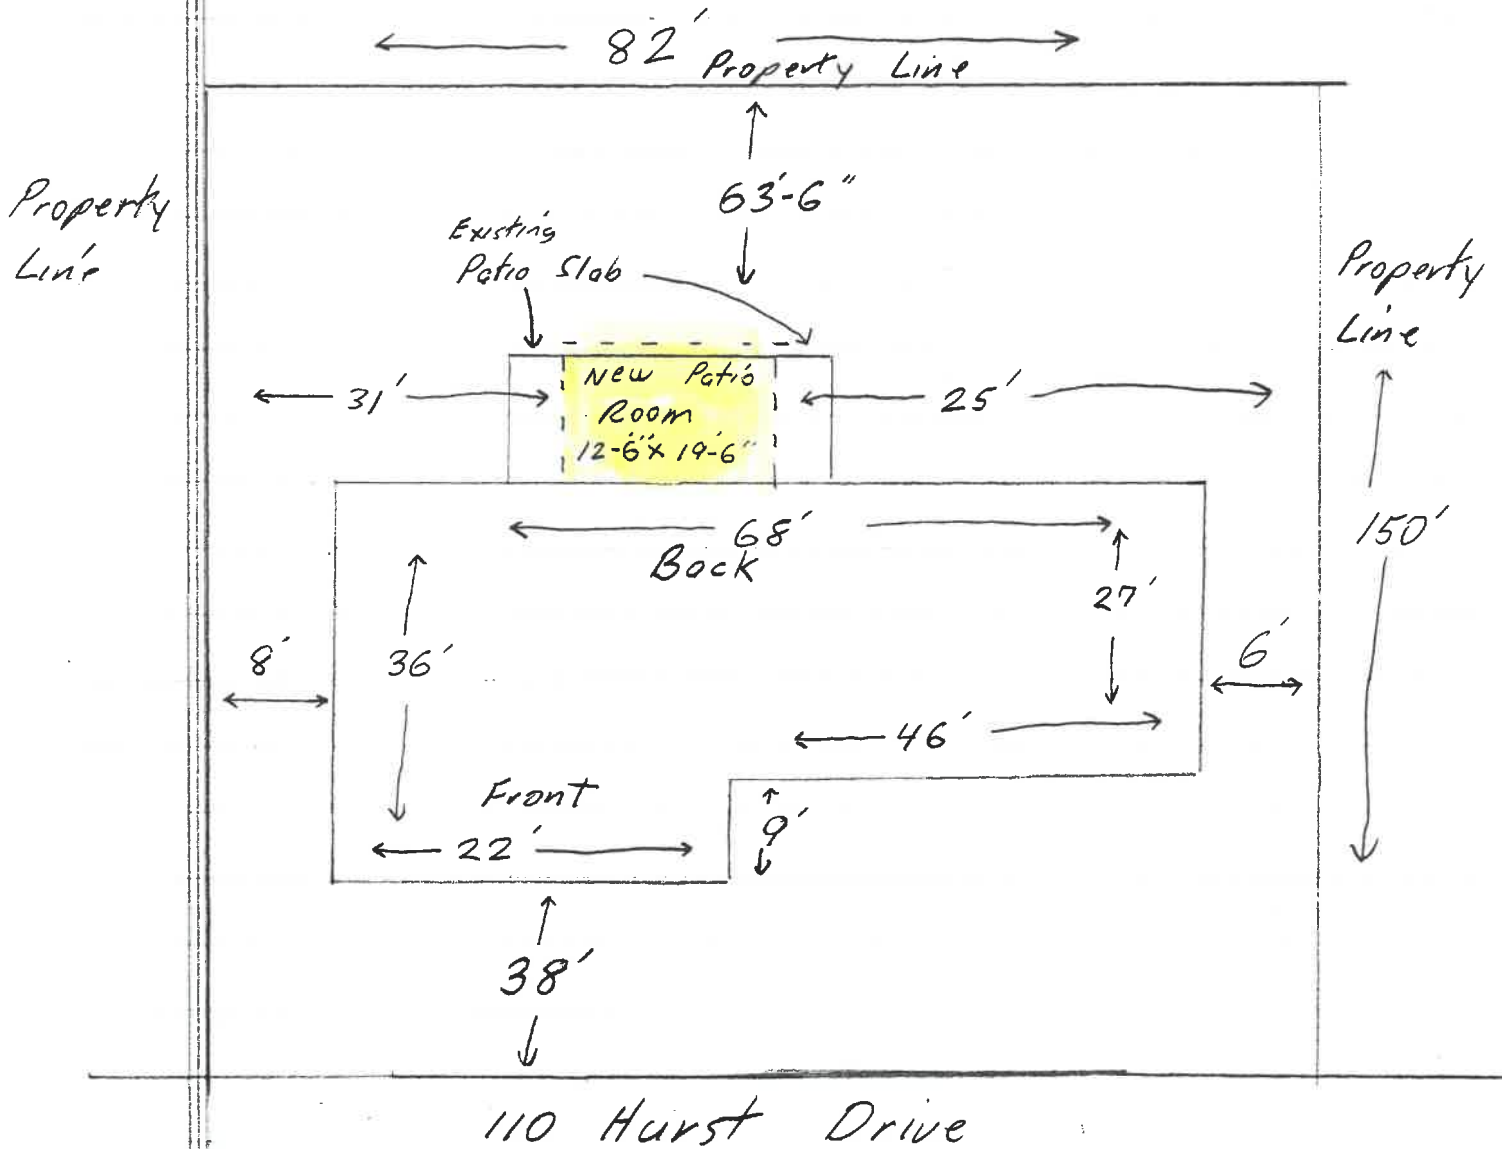

Total Cost \$13310⁰⁰

Not to Scale

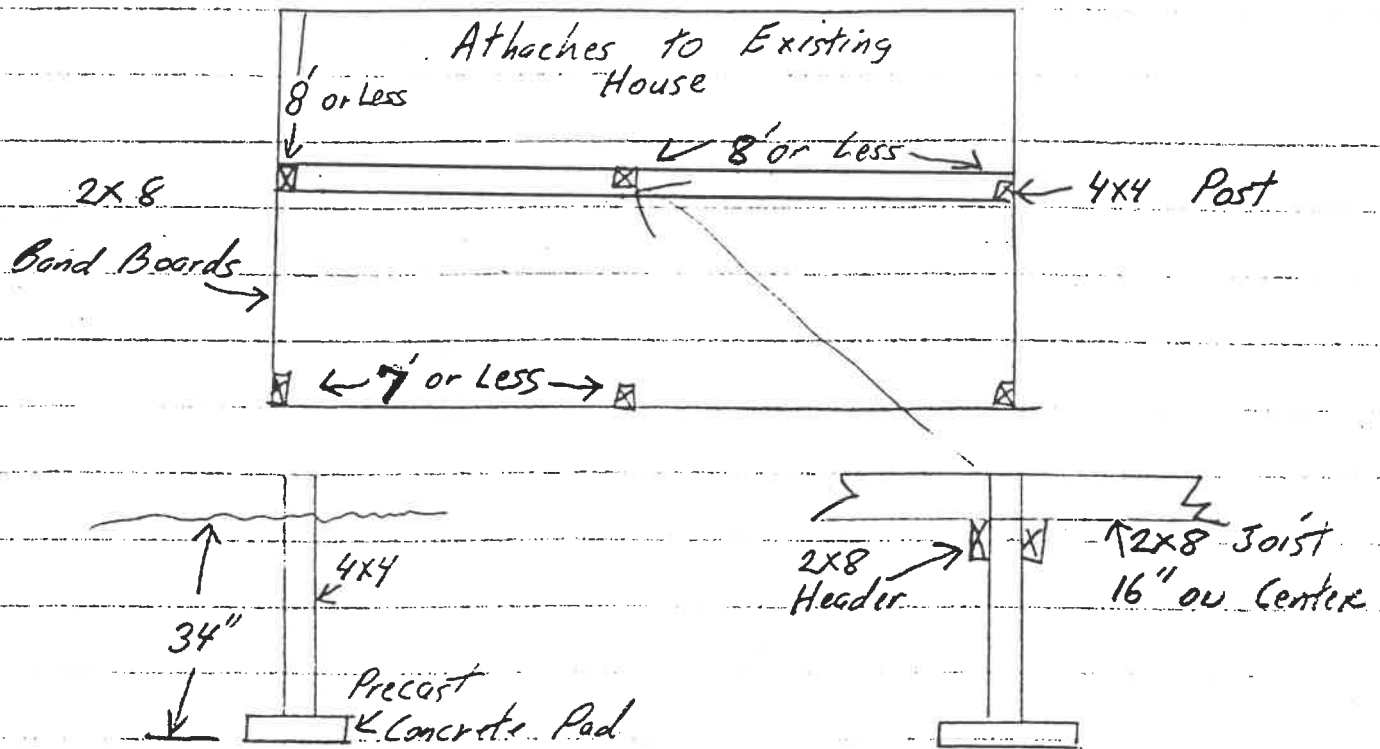

4x4 Post 34" Below Grade Sitting on Precast Concrete Pads

2x8 Joist 16" on Center

2x8 Headers and Band Boards

3/4" T&G Structure Wood Sub Floor

ALL LUMBER Treated with a .40 Saturation Level Except the Sub Floor