


NOTE:
BENCH MARK TOP CENTER FH
187' E AND 43.5' S OF NE
CORNER OF PROPERTY LINE 681.11

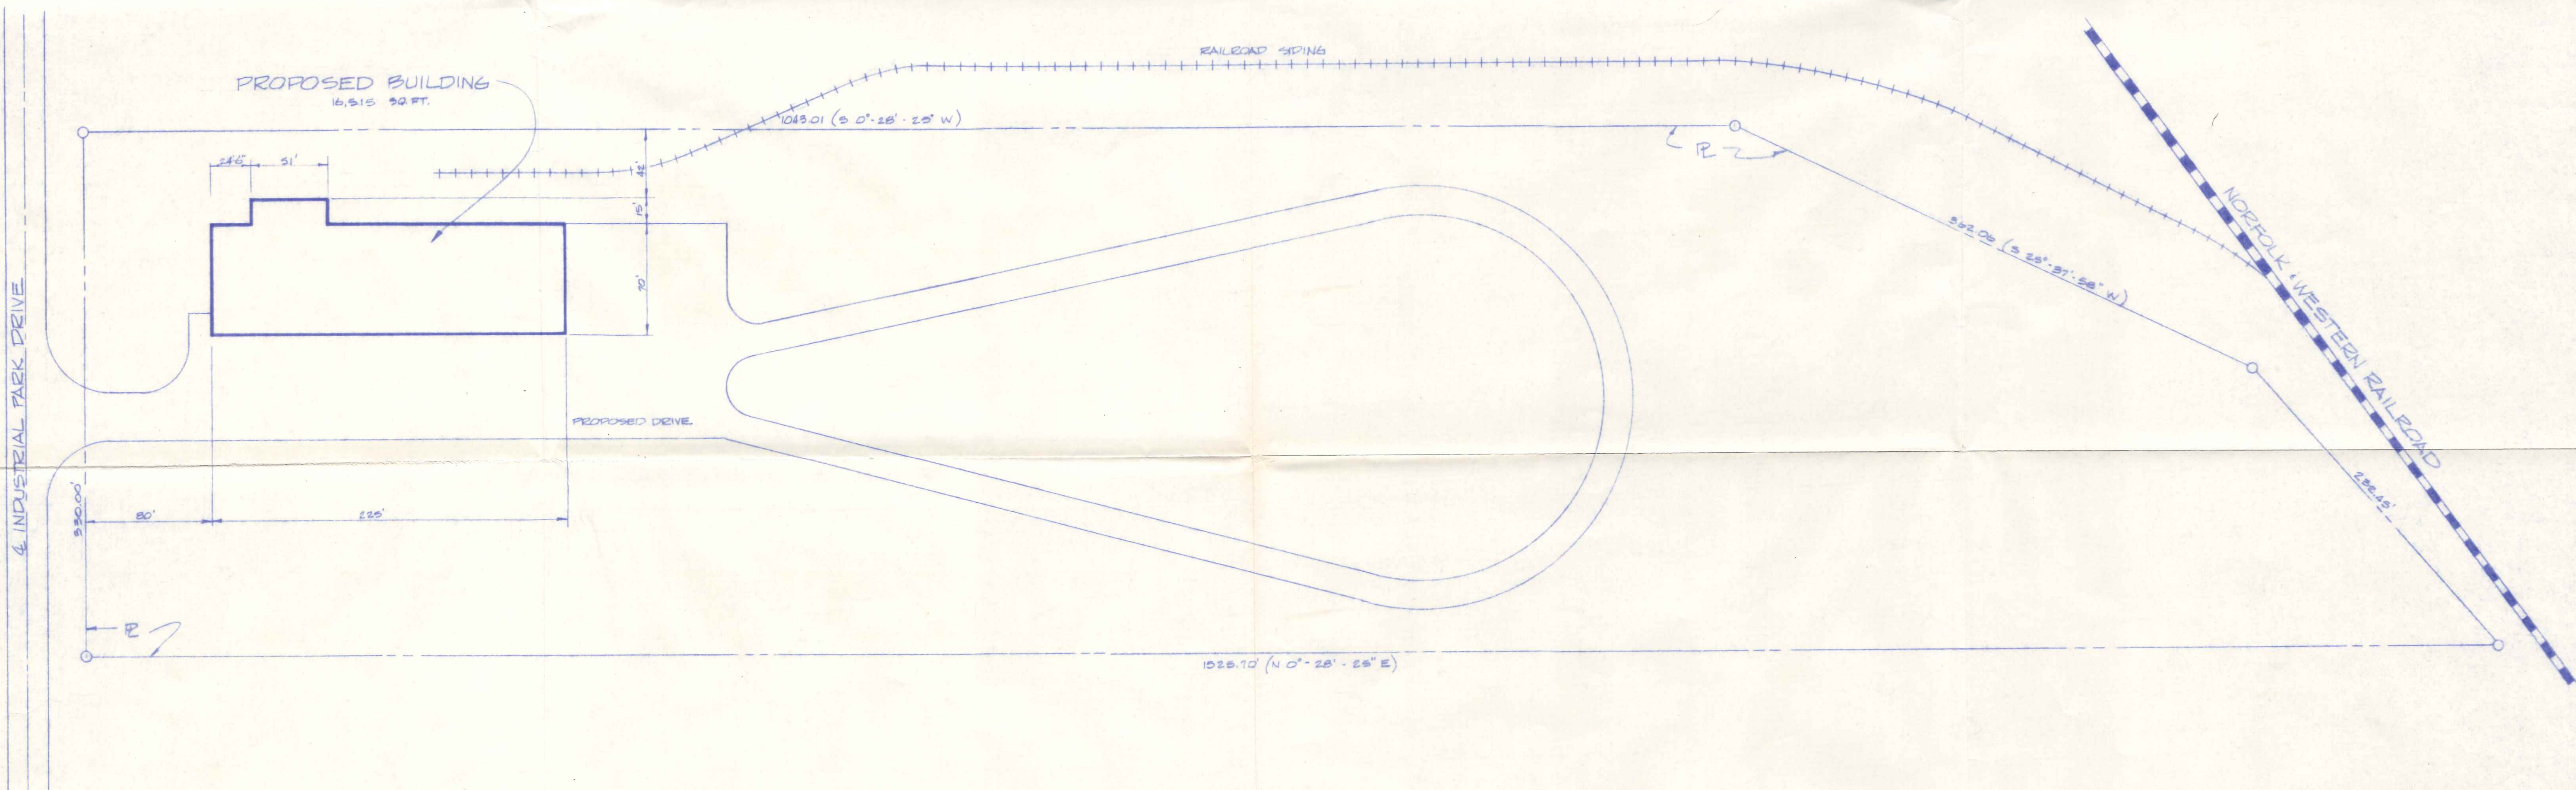

SCALE 1" = 50'

CITY OF NAPOLEON
BUILDING DEPT.
Plan Approval
By RLJ Date 9-27-77

1675 Independence

PLOT PLAN		
MANUFACTURING FACILITY	SCALE AS SHOWN	DRAWN BY J. FITZGERALD
A D S INC NAPOLEON, OHIO		
DATE 9/18/77	APPROVED BY J.F. 7/11	DRAWING NUMBER 1 OF 5