

PLAN VIEW
1/8" = 1'-0"

NOTE 'A':
MOUNTING DIMENSIONS ARE IDENTICAL
TO 1981 FREEZER.


ISSUED JUN 7 1985

GERALD A. FISHER
& CO., INC.


1175 Independence
NAPOLEON WAREHOUSE
NAPOLEON, OHIO

REV 3/4-27-85	TB	ADD 1985 FREEZER
REV 2/5-88	MDP	NEW FREEZER-NEW AIR UNITS
REV 1/3-89	MDP	ADD'N OF 6" FROM EXIST'G 6" LT. SUCT.


GERALD A. FISHER & CO., INC.			
ENGINEERS		CONTRACTORS	
SOUTH BEND		INDIANA	
DATE: 9-8-79	SCALE: 1/8" = 1'-0"	DWG. BY: S.F.M.	DWG. NO.: 12/5-24

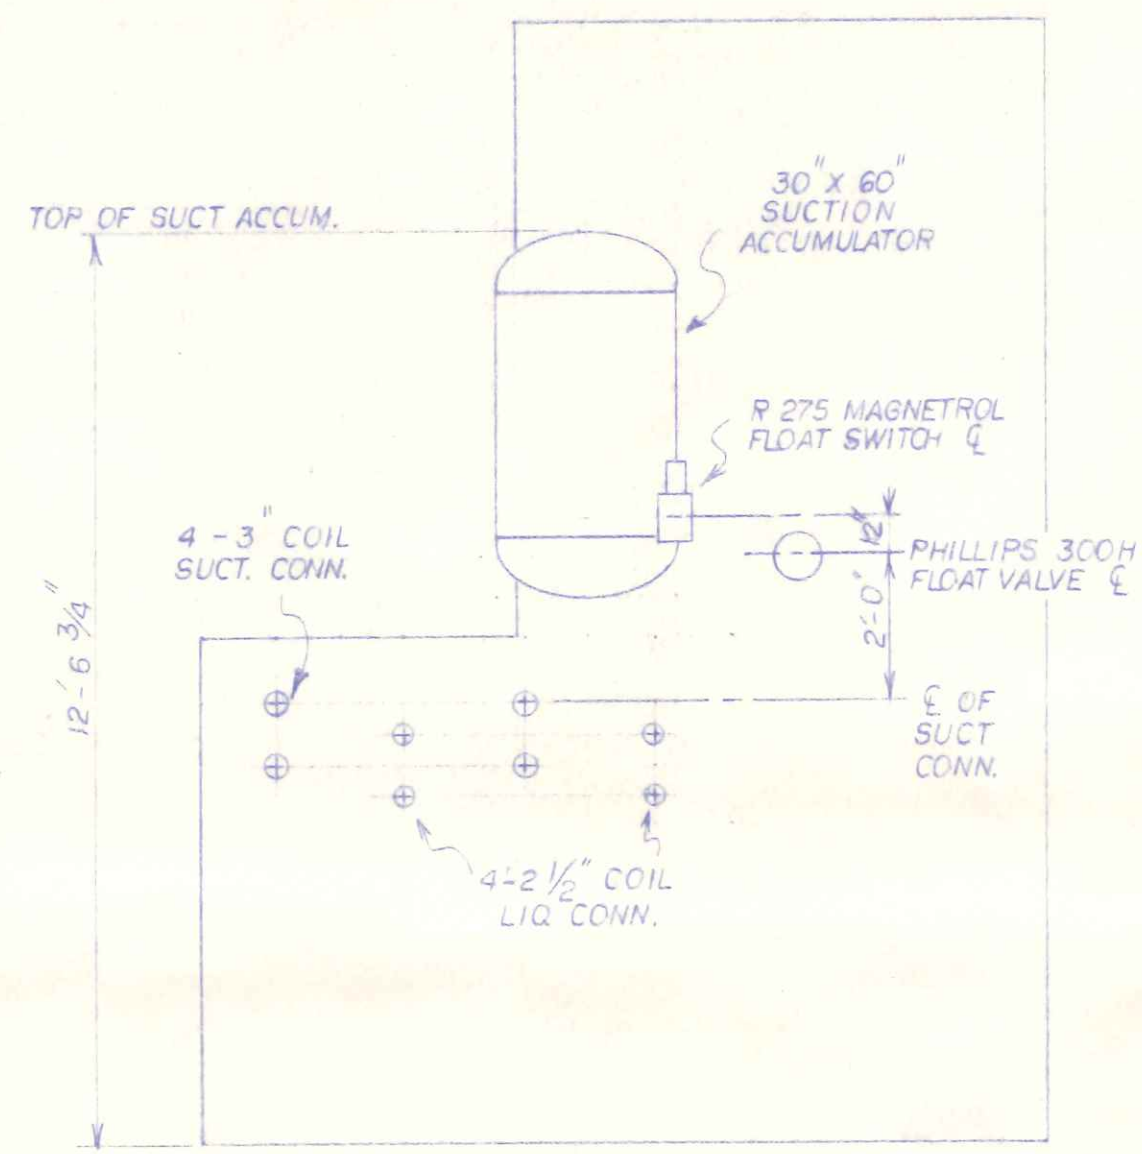


37013 NO-FROST SPRAY COOLER
SIDE ELEVATION

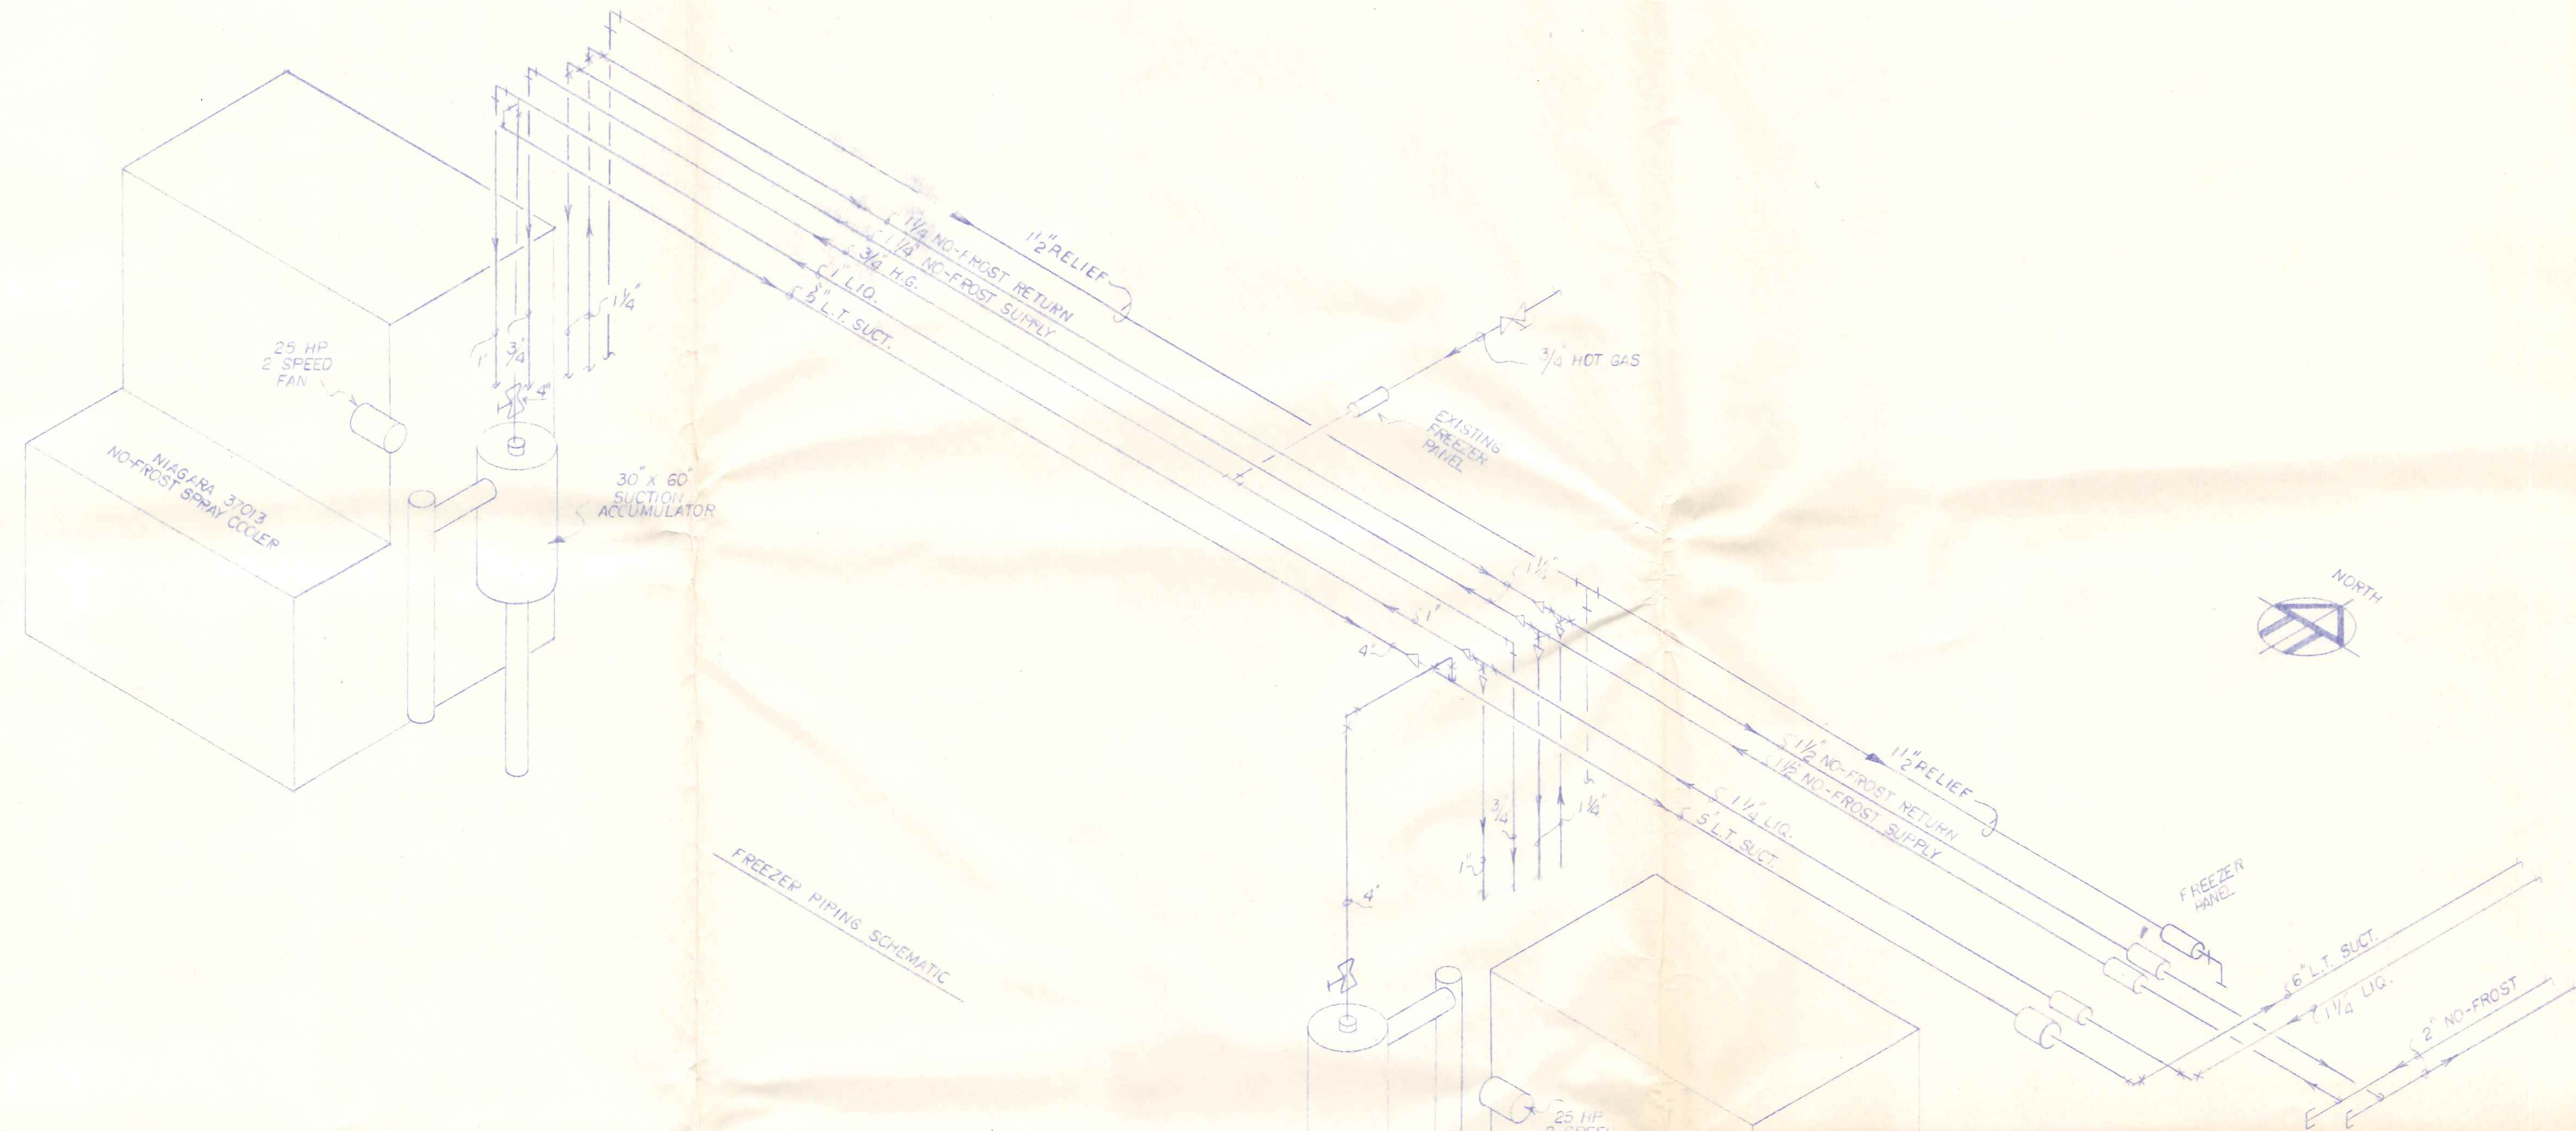

FREEZER PIPING SCHEMATIC

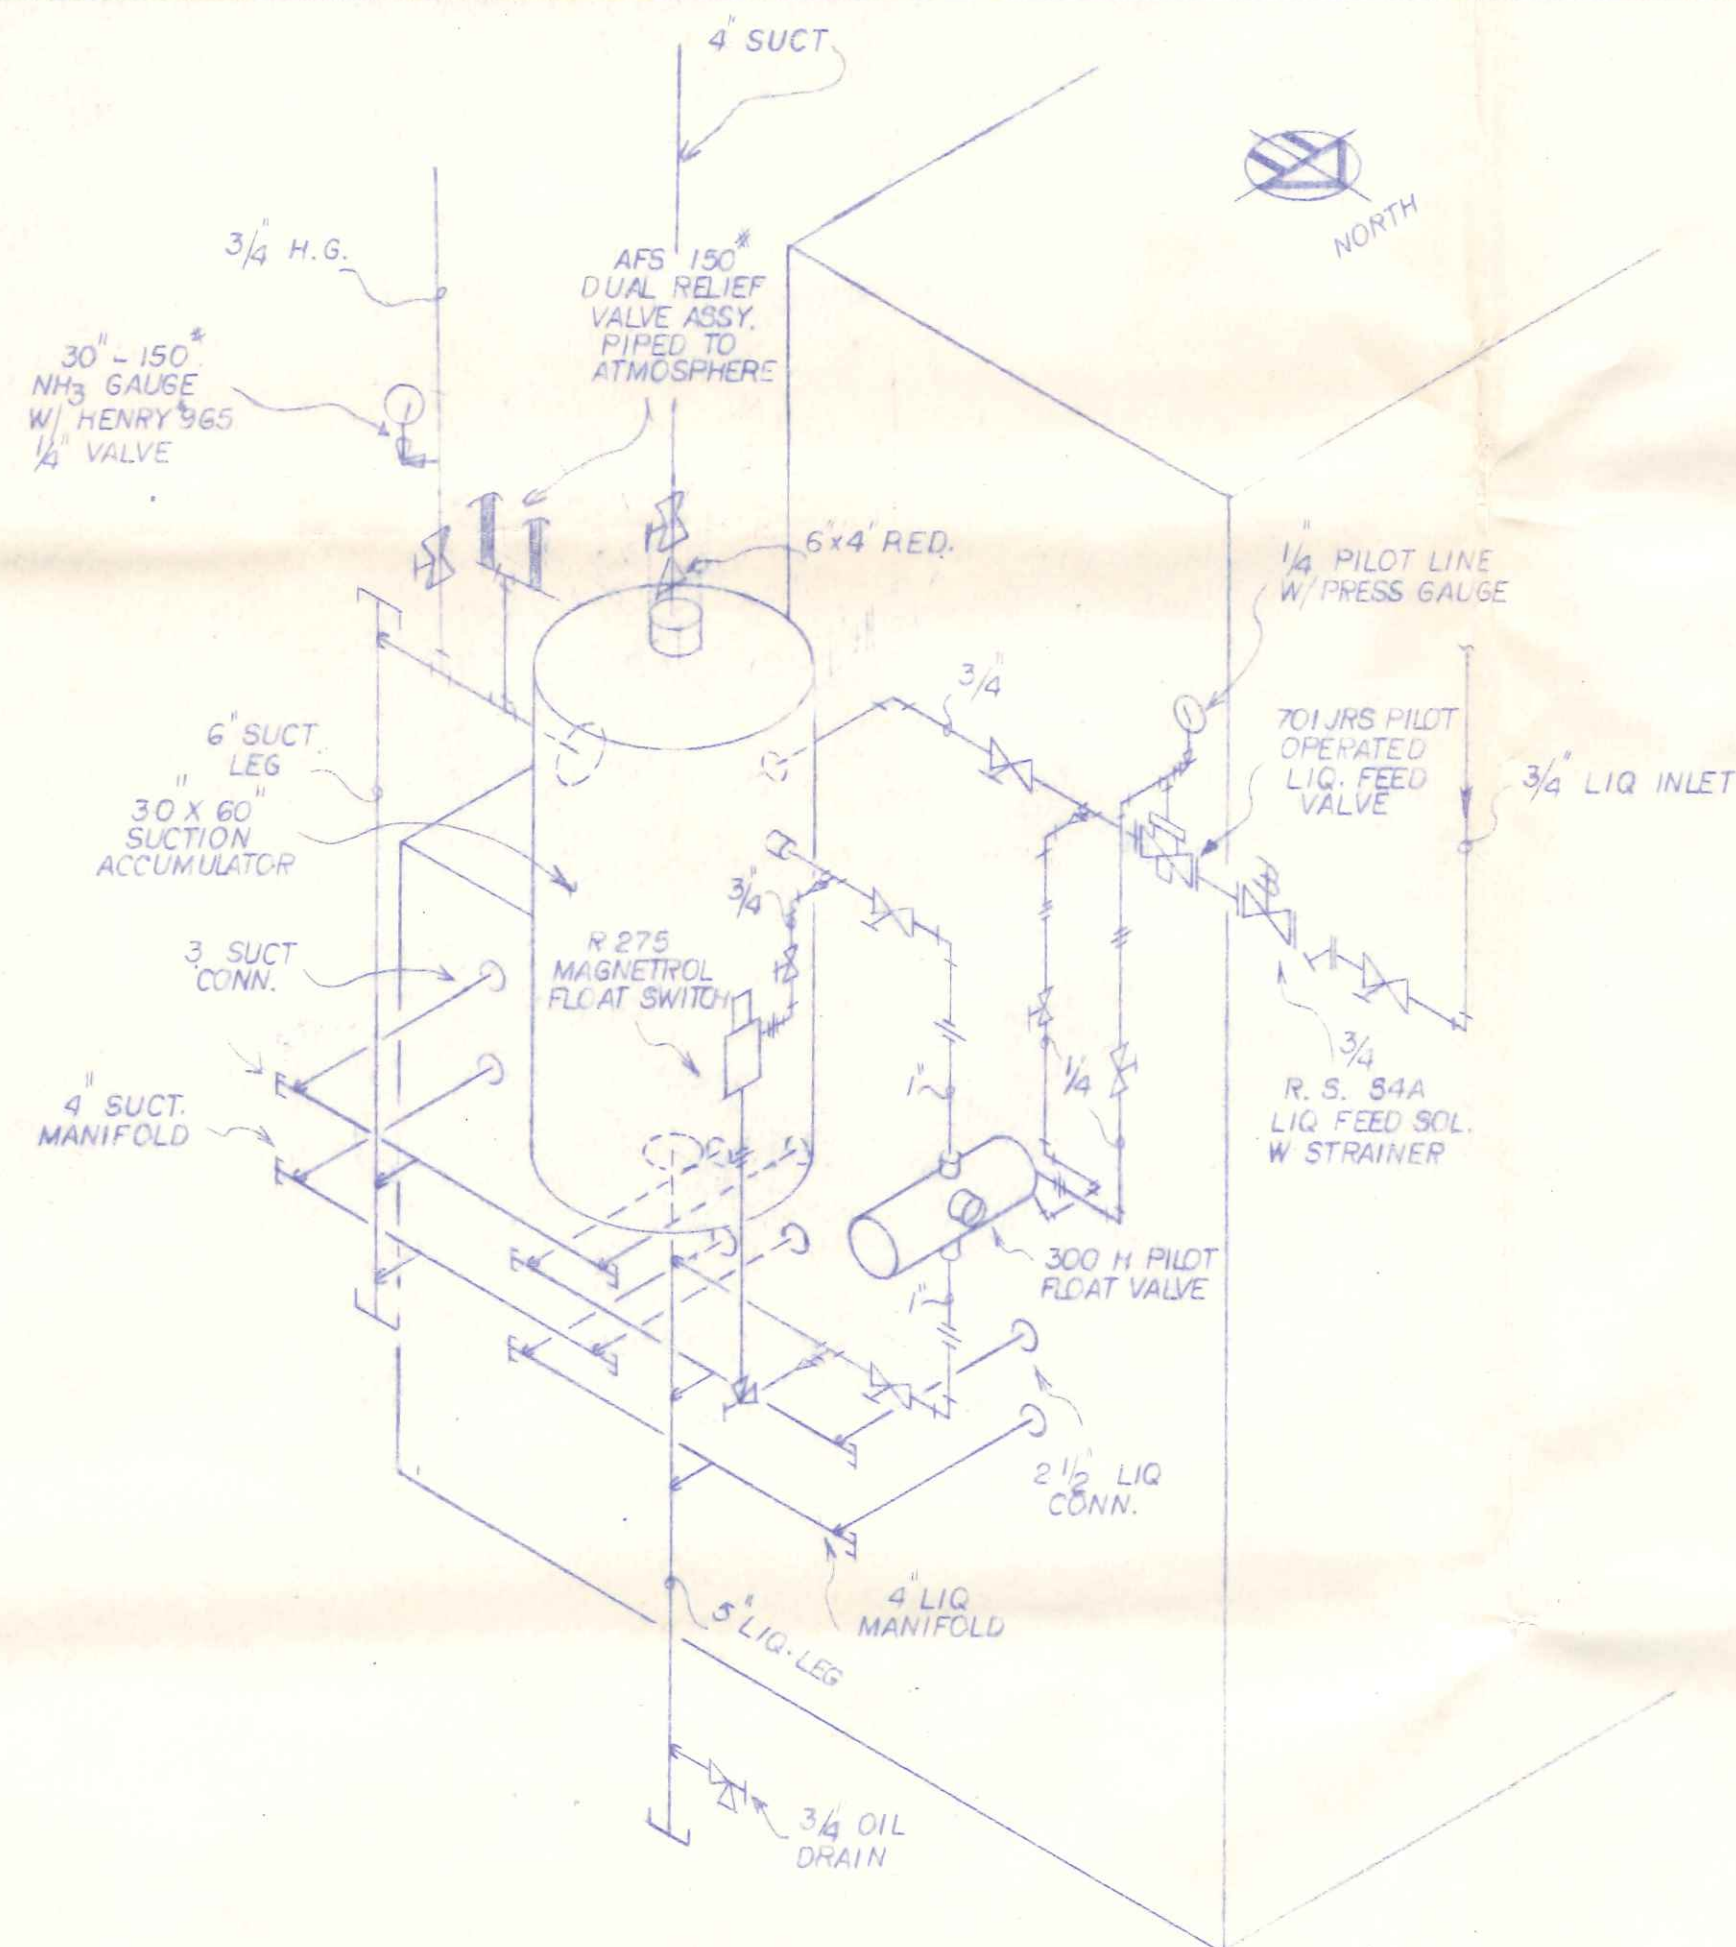

37013 NO-FROST SPRAY COOLER
AMMONIA PIPING SCHEMATIC

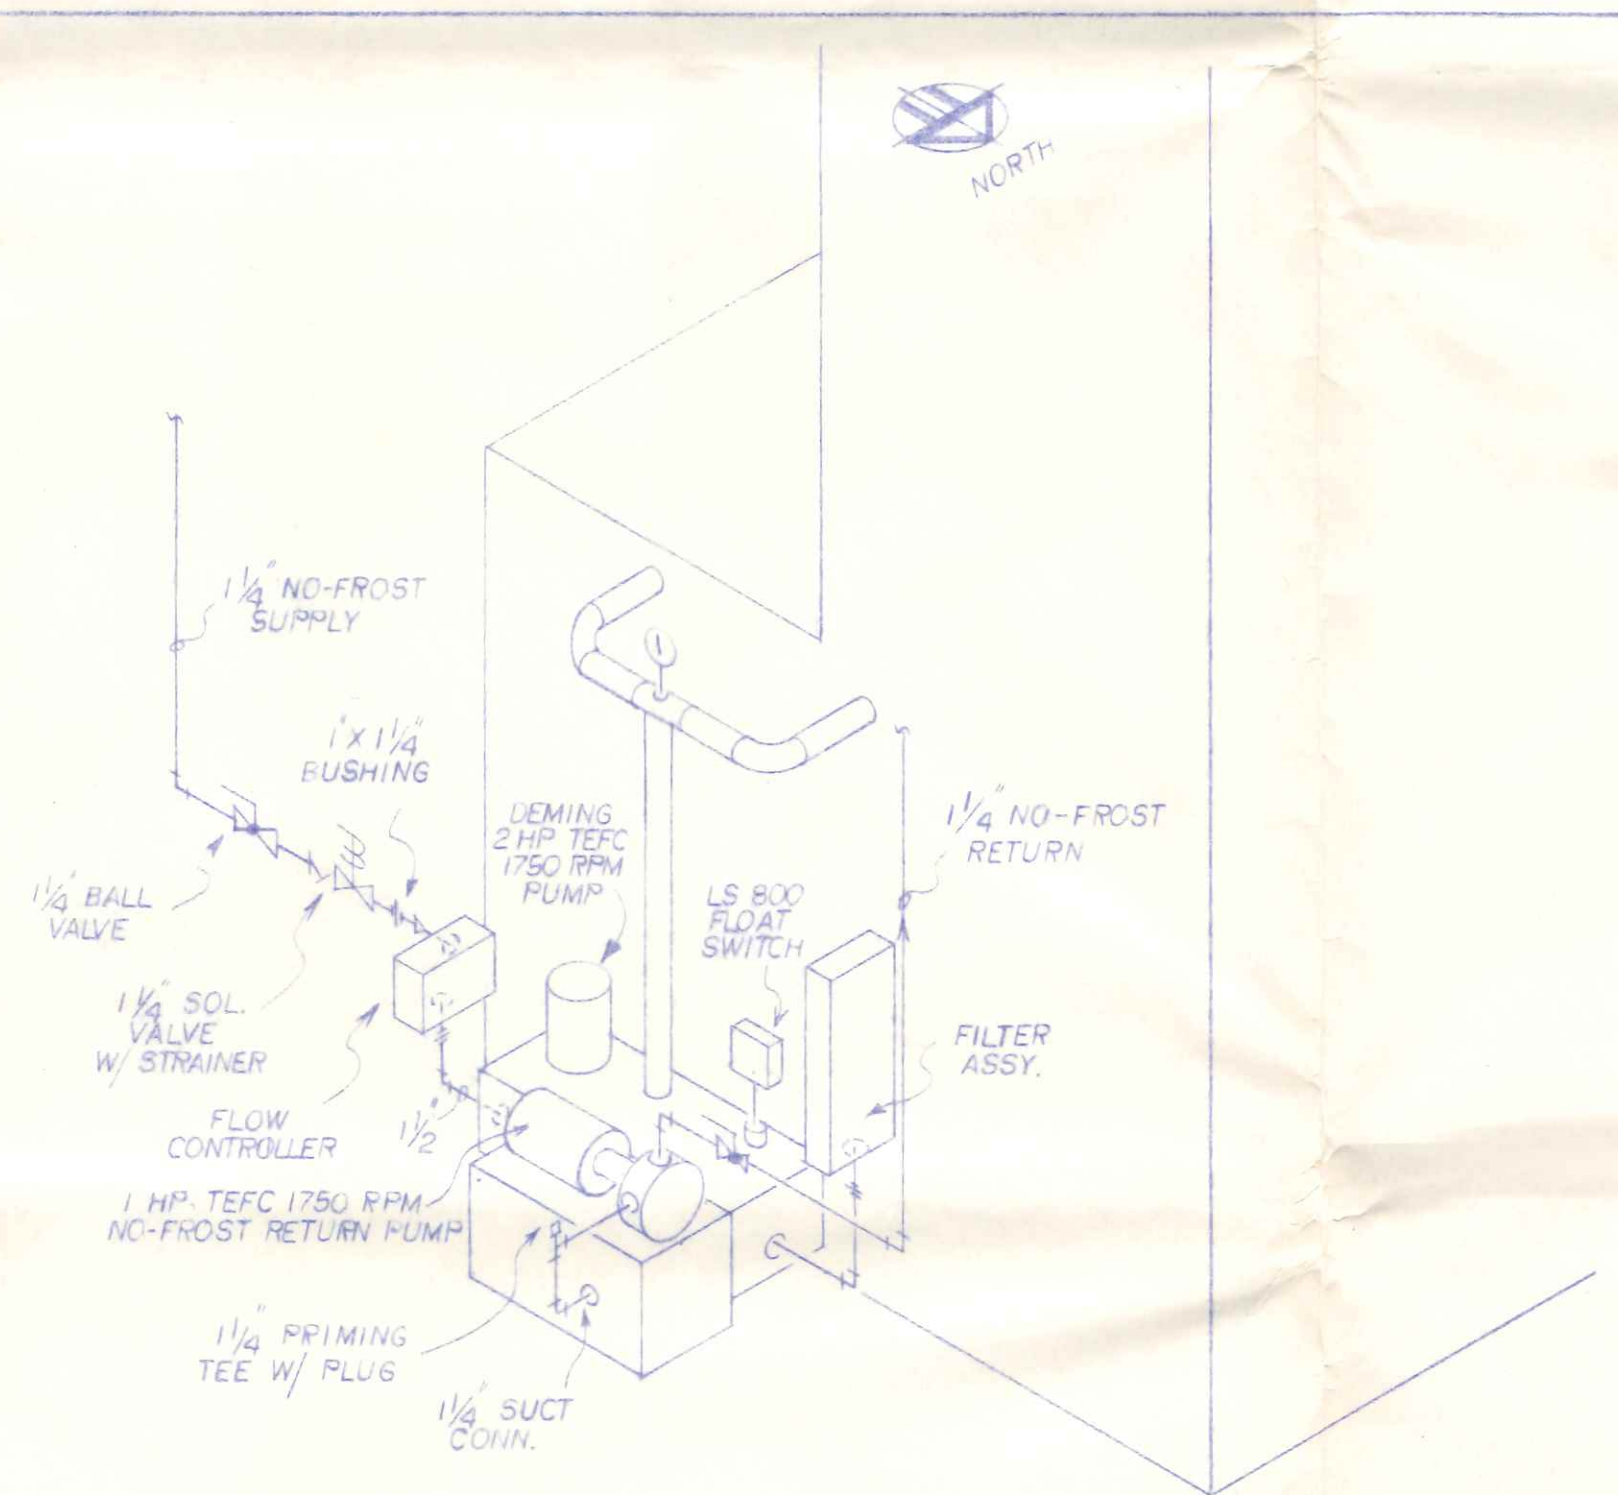

37013 NO-FROST SPRAY COOLER
NO-FROST PIPING SCHEMATIC



ISSUED JUN 7 1985

GERALD A. FISHER & CO., INC.

NAPOLEON WAREHOUSE NAPOLEON, OHIO 1978&1981 FREEZER ADD'N. NIAGARA 37013 NO-FROST COOLER NH ₃ & NO-FROST PIPING SCHEMATIC		GERALD A. FISHER & CO., INC. ENGINEERS SOUTH BEND INDIANA	
DATE: 6-11-79	SCALE: AS SHOWN	DWG. BY: S.R.M.	DWG. NO.: 1279-26
REVI 2-7-85 TB REMOVED FUTURE SHUT-OFF VALVES SUCT. & 1/4\"/>			

35 34 33 32 31 30 29 28 27 26 25 24 23 22 21 20 19 18 17 16 15 14 13 12 11 10 9 8 7 6 5 4 3 2

A
B
C
D
E
F
G
H
I
J
K
L
M
N
O
P
Q
R
S
T
U
V
W

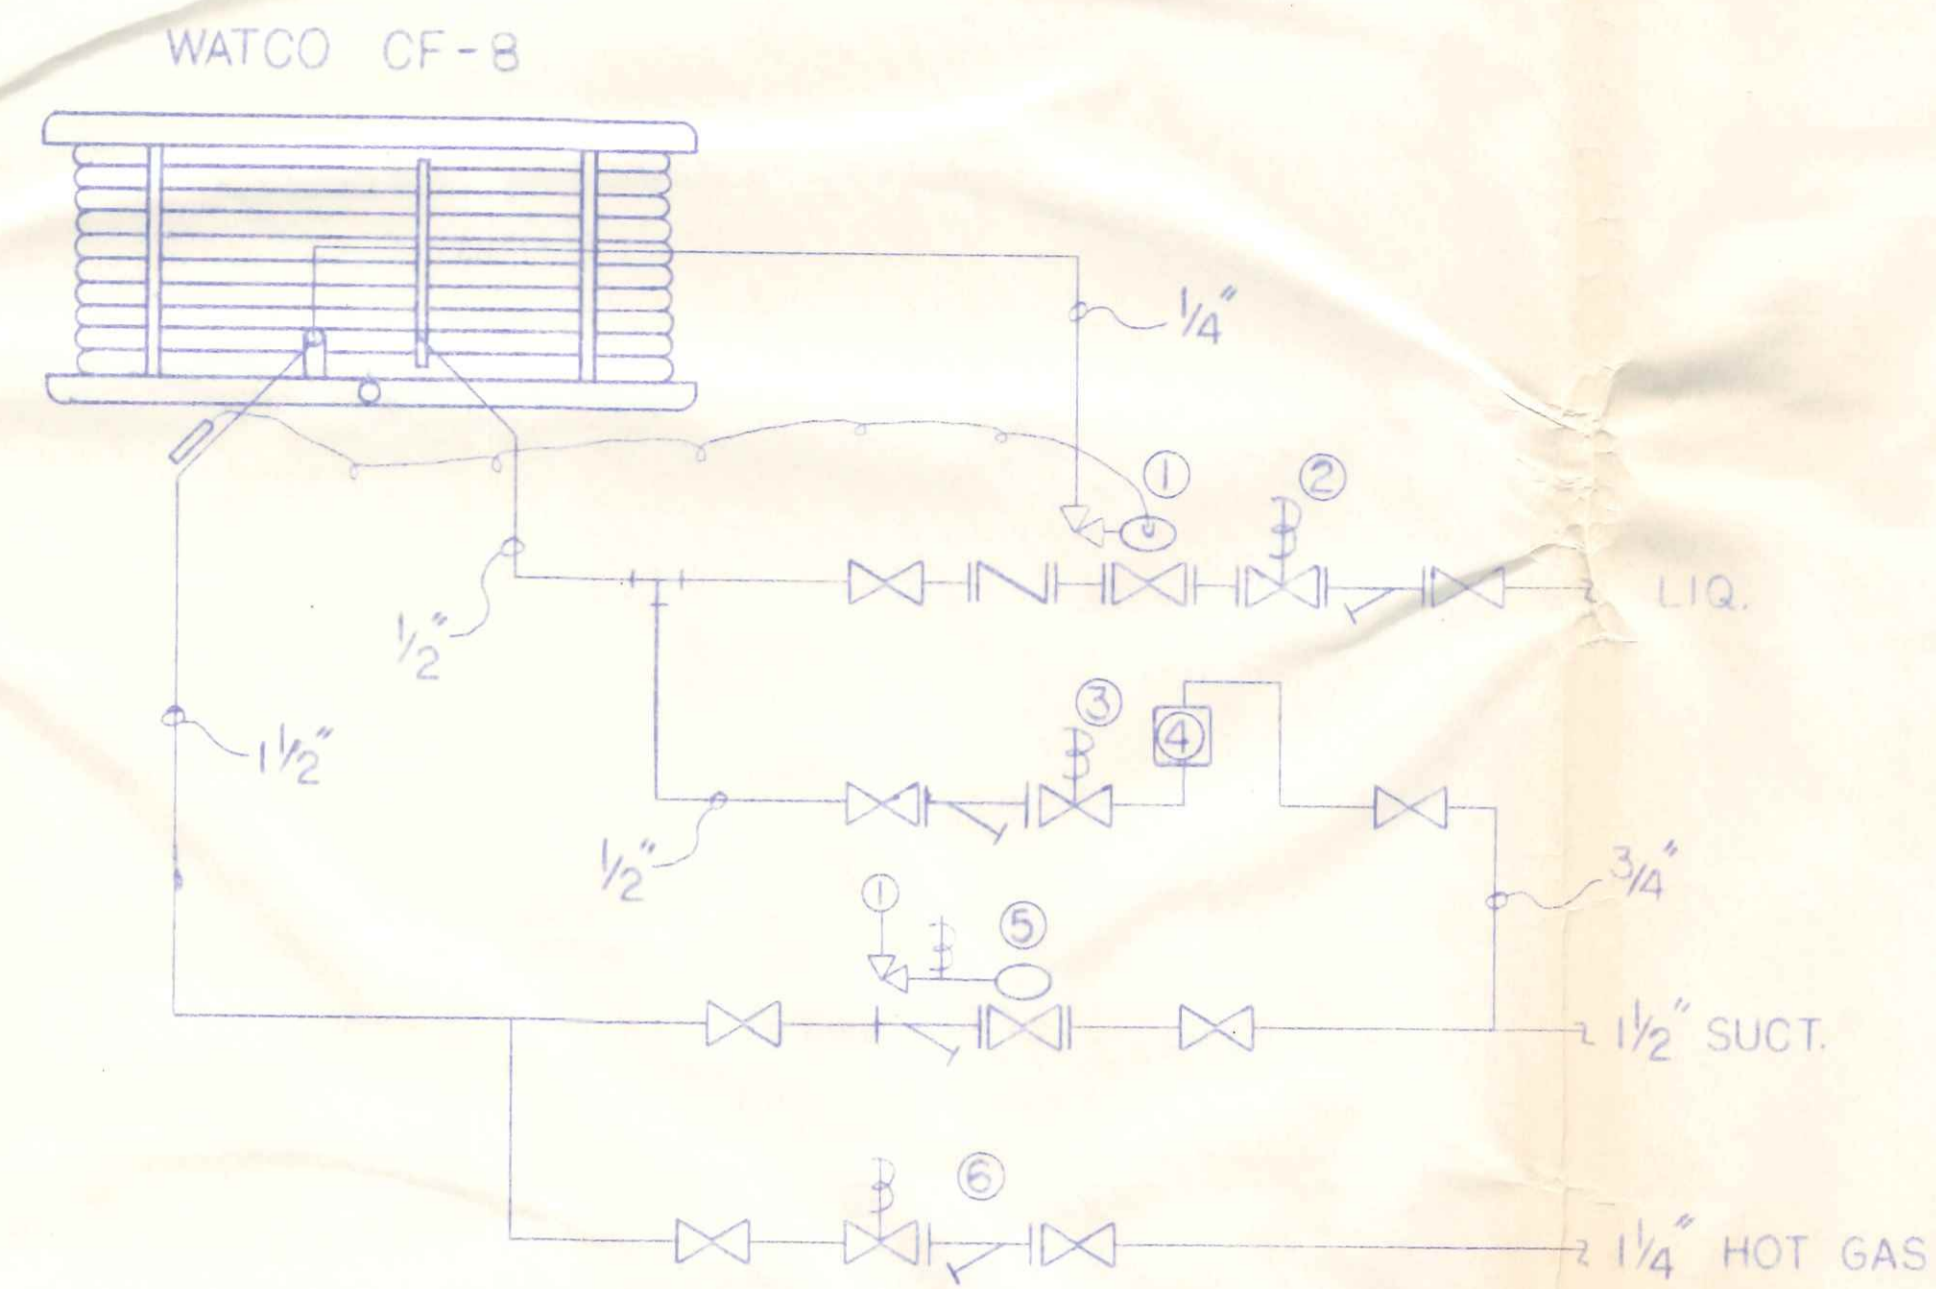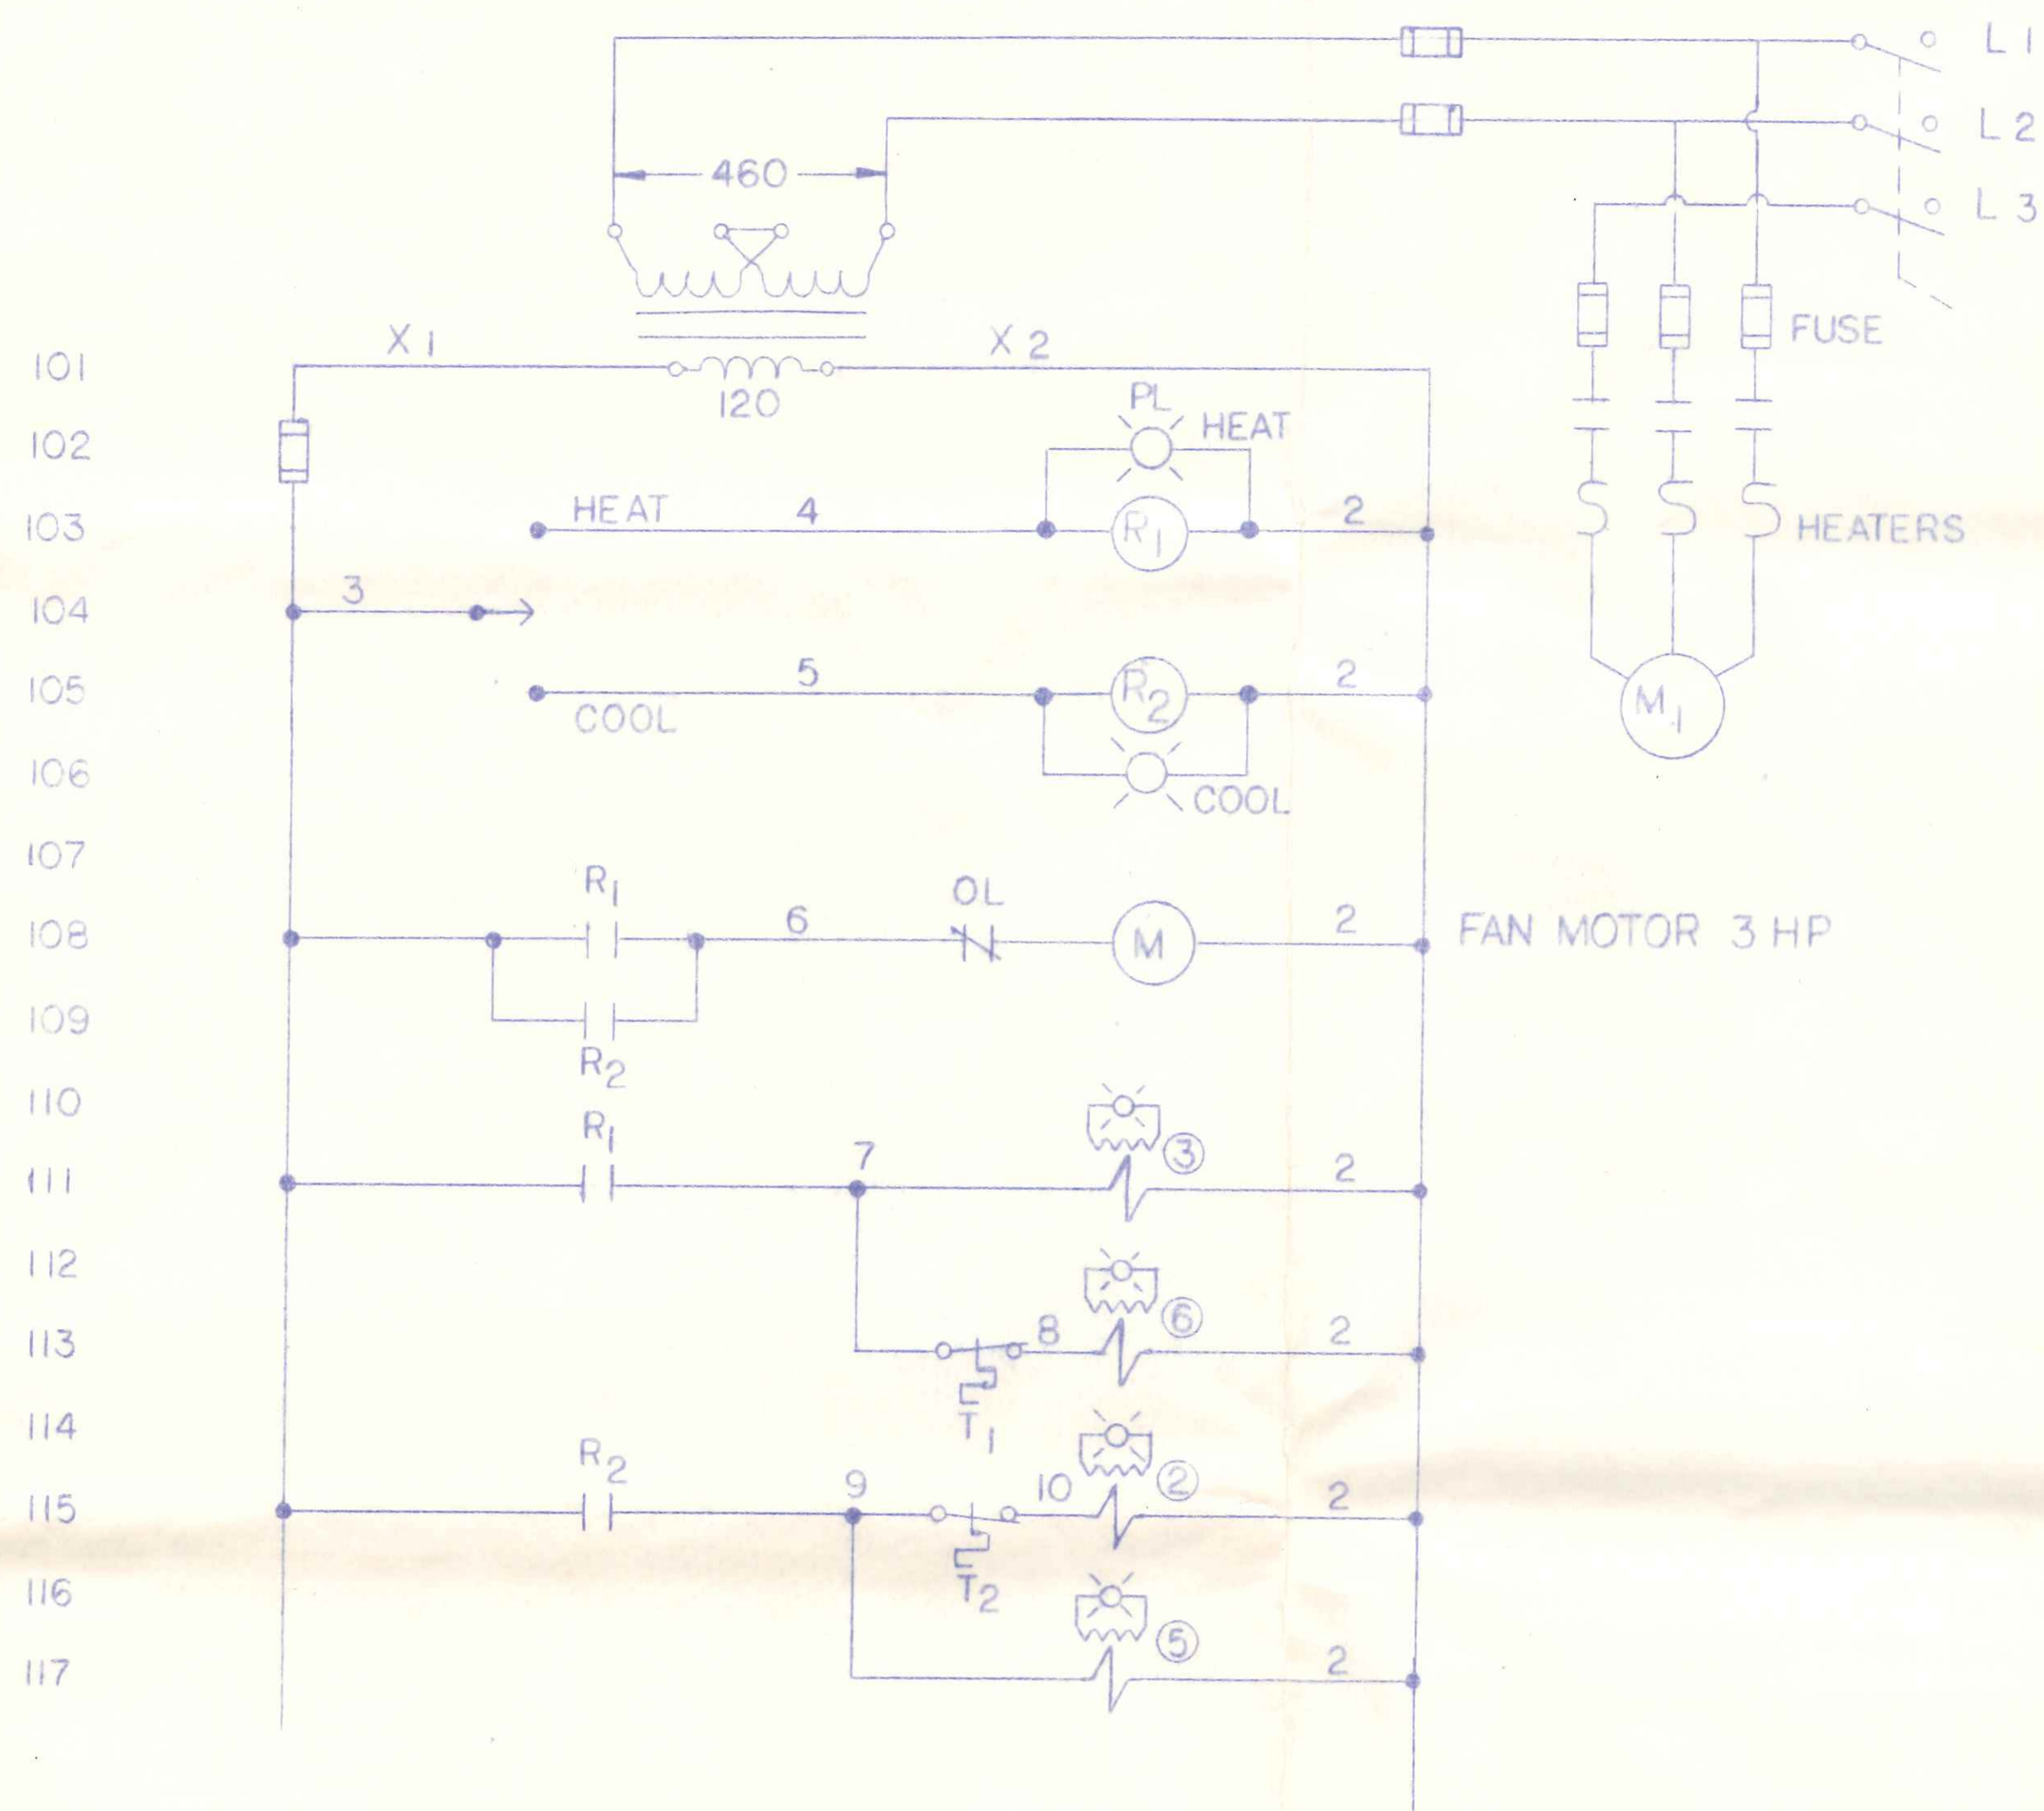

- ① ALCO TXV TGIOAZE
- ② RS S8F SV AND STR. 120/6/60
- ③ RS S8F
- ④ ARMSTRONG LIQUID TRAP MODEL 312-6 3/4 INCH
- ⑤ RS 1" A4AD RES. AND STR. RANGE A/A
- ⑥ RS 1/4 S4A S.V. AND STR 120/6/60
- T₁ = PENN A19ABC-24 HEAT
- T₂ = PENN A19ABC-24 COOL

ISSUED JUN 7 1985

GERALD A. FISHER & CO., INC.

REV. F				DOCK HEATING AND COOLING SYSTEM FOR NAPOLEON FREEZERS	GERALD A. FISHER & CO., INC.
REV. E					ENGINEERS SOUTH BEND INDIANA
REV. D					DATE 6-4-85 SCALE DWG. BY K.C.H. DWG. NO. 1279-35
REV. C					
REV. B					
REV. A					

35 34 33 32 31 30 29 28 27 26 25 24 23 22 21 20 19 18 17 16 15 14 13 12 11 10 9 8 7 6 5 4 3 2 1