


NAPOLEON WAREHOUSE, INC.

TRUCK PARKING LOT

SCALE: 1" = 20'

ADVANCED DRAINAGE

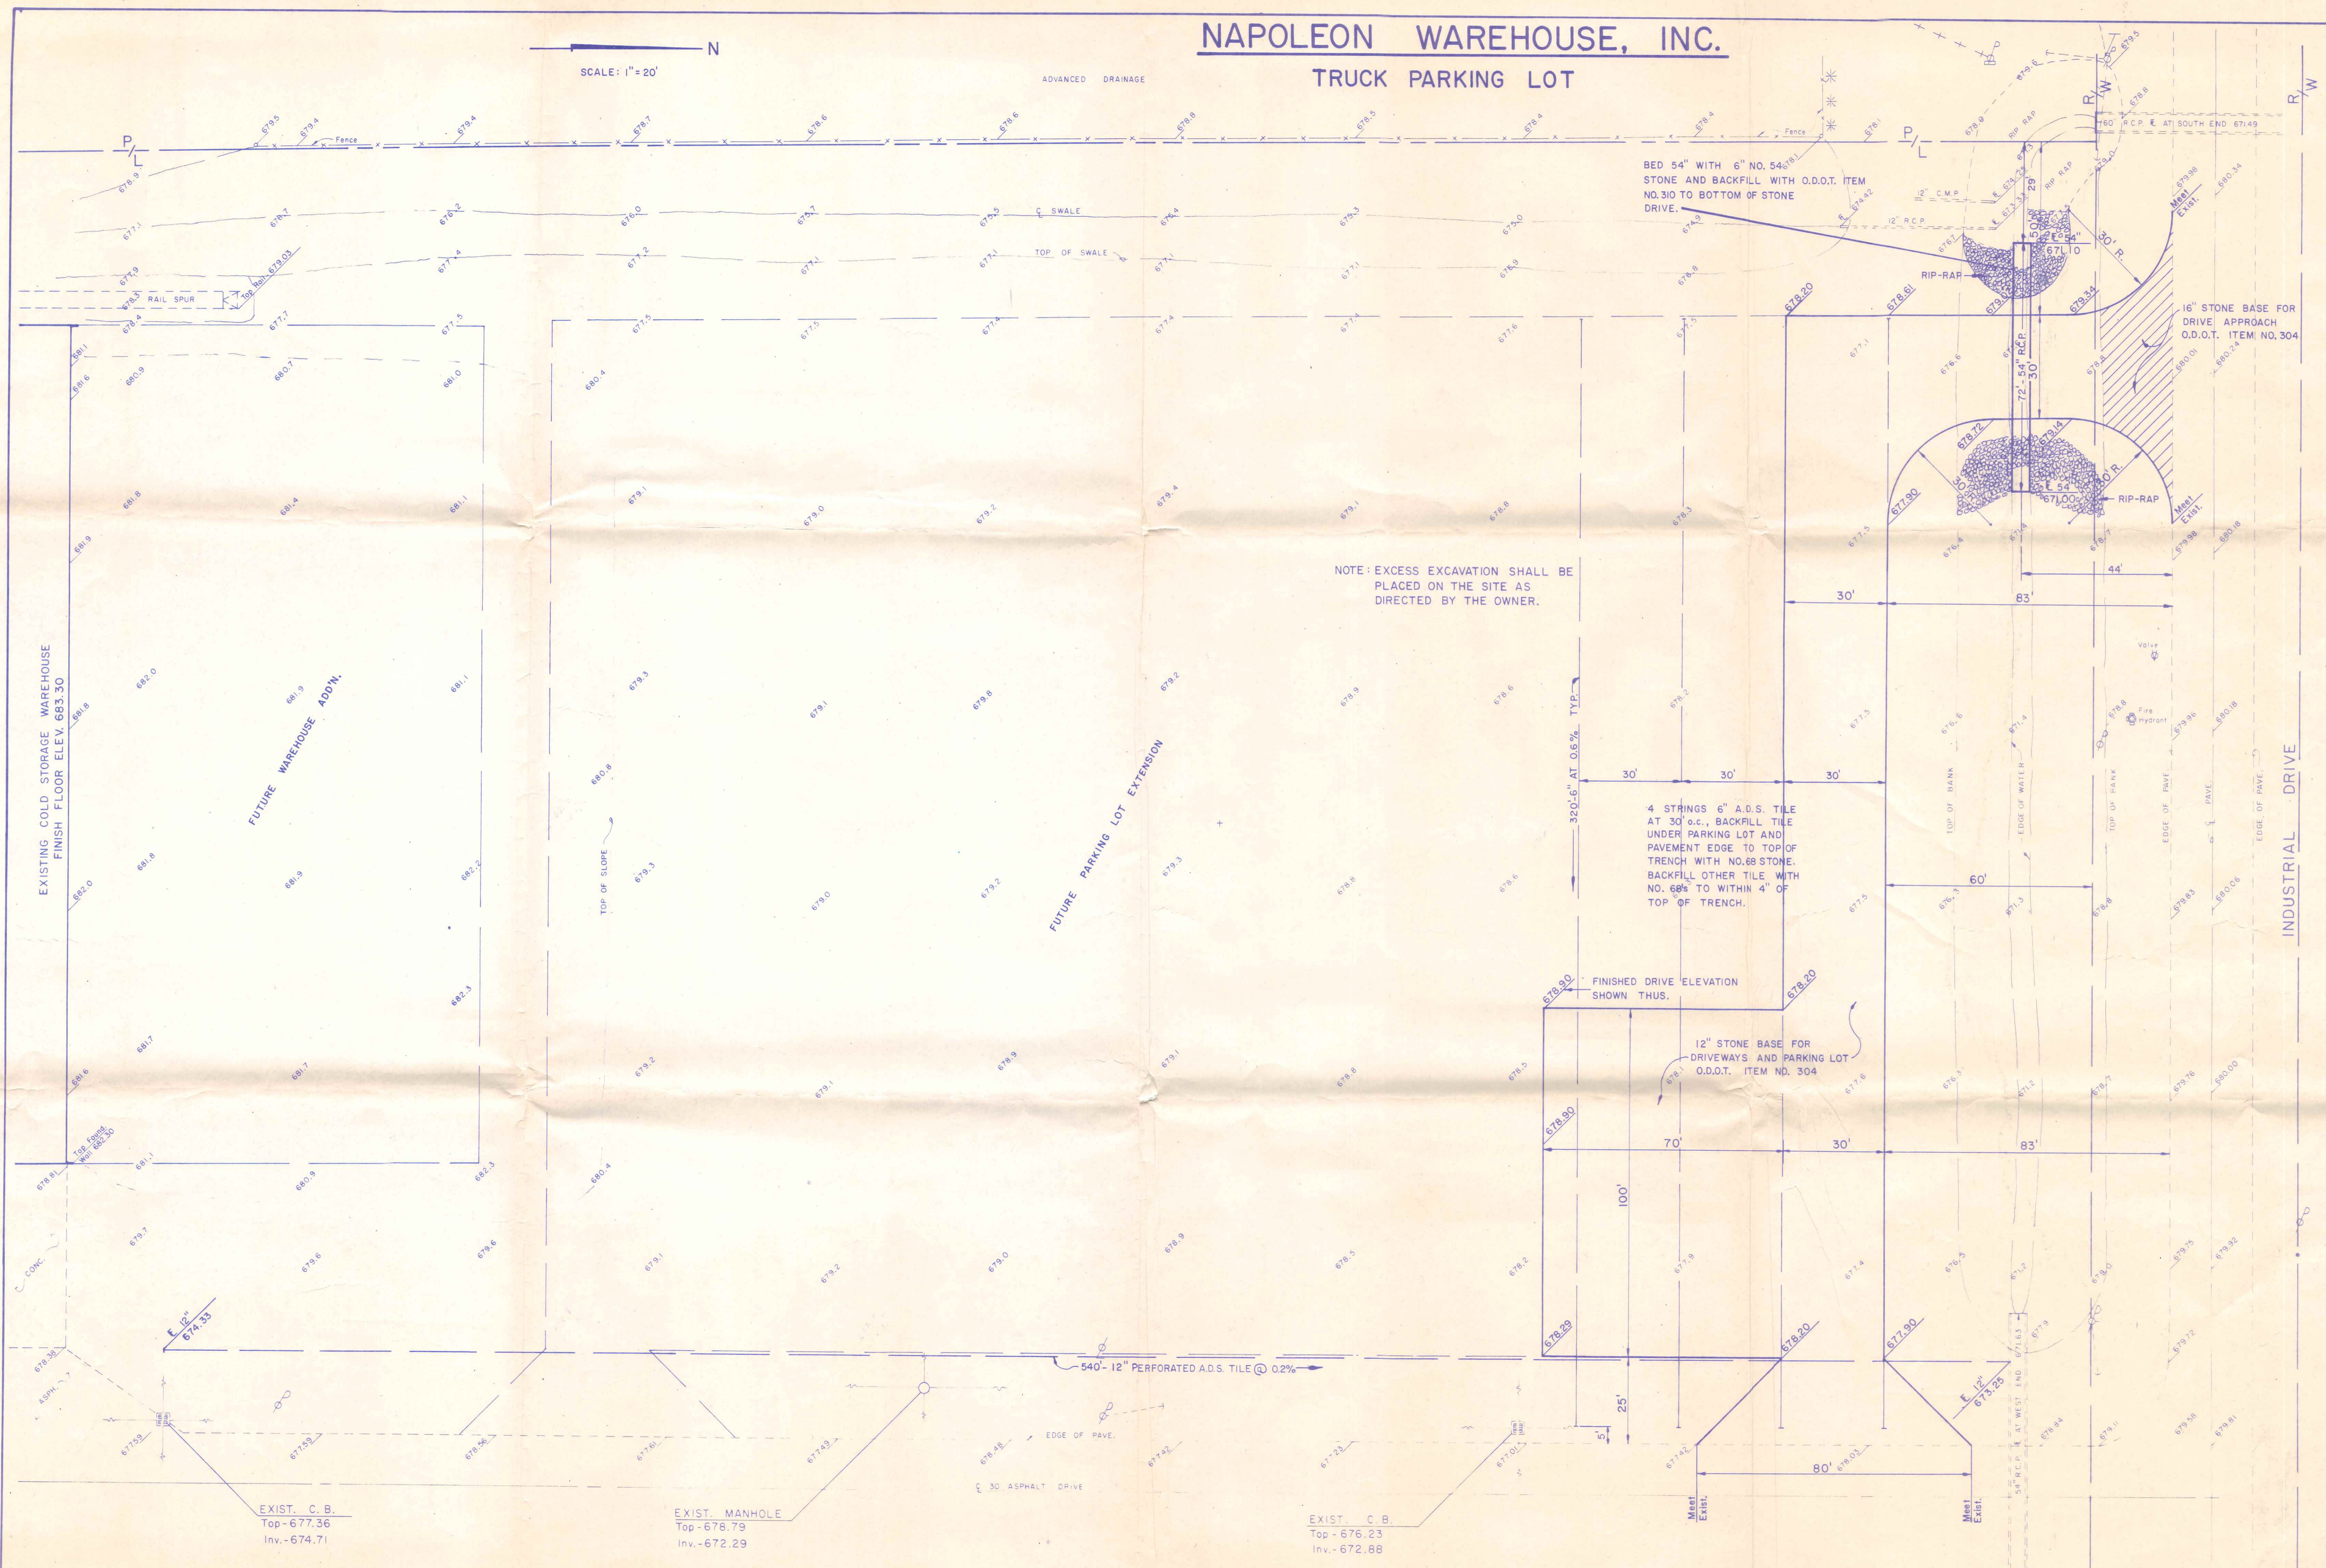

BED 54" WITH 6" NO. 54 STONE AND BACKFILL WITH O.D.O.T. ITEM NO. 310 TO BOTTOM OF STONE DRIVE.

16" STONE BASE FOR DRIVE APPROACH O.D.O.T. ITEM NO. 304

NOTE: EXCESS EXCAVATION SHALL BE PLACED ON THE SITE AS DIRECTED BY THE OWNER.

4 STRINGS 6" A.D.S. TILE AT 30" o.c., BACKFILL TILE UNDER PARKING LOT AND PAVEMENT EDGE TO TOP OF TRENCH WITH NO. 68 STONE. BACKFILL OTHER TILE WITH NO. 68 TO WITHIN 4" OF TOP OF TRENCH.

FINISHED DRIVE ELEVATION SHOWN THUS.

12" STONE BASE FOR DRIVEWAYS AND PARKING LOT O.D.O.T. ITEM NO. 304

EXIST. C.B.
Top - 677.36
Inv. - 674.71

EXIST. MANHOLE
Top - 676.79
Inv. - 672.29

EXIST. C.B.
Top - 676.23
Inv. - 672.88

