



TYPICAL TRENCH  
12" HEADER TILE

TYPICAL TRENCH  
6" LATERAL TILE

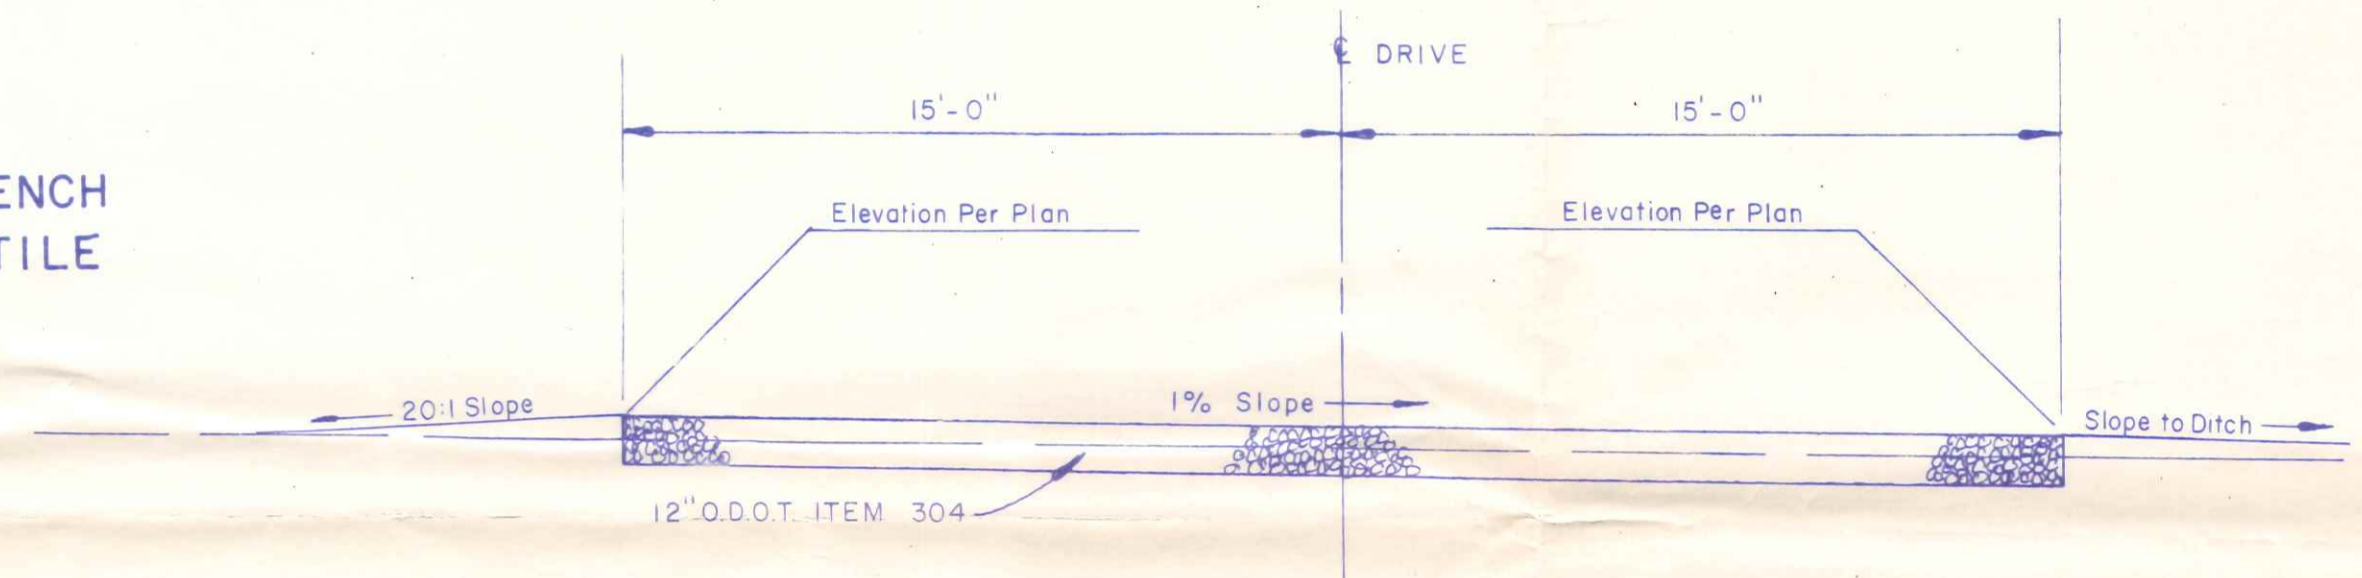

TYPICAL DRIVE SECTION

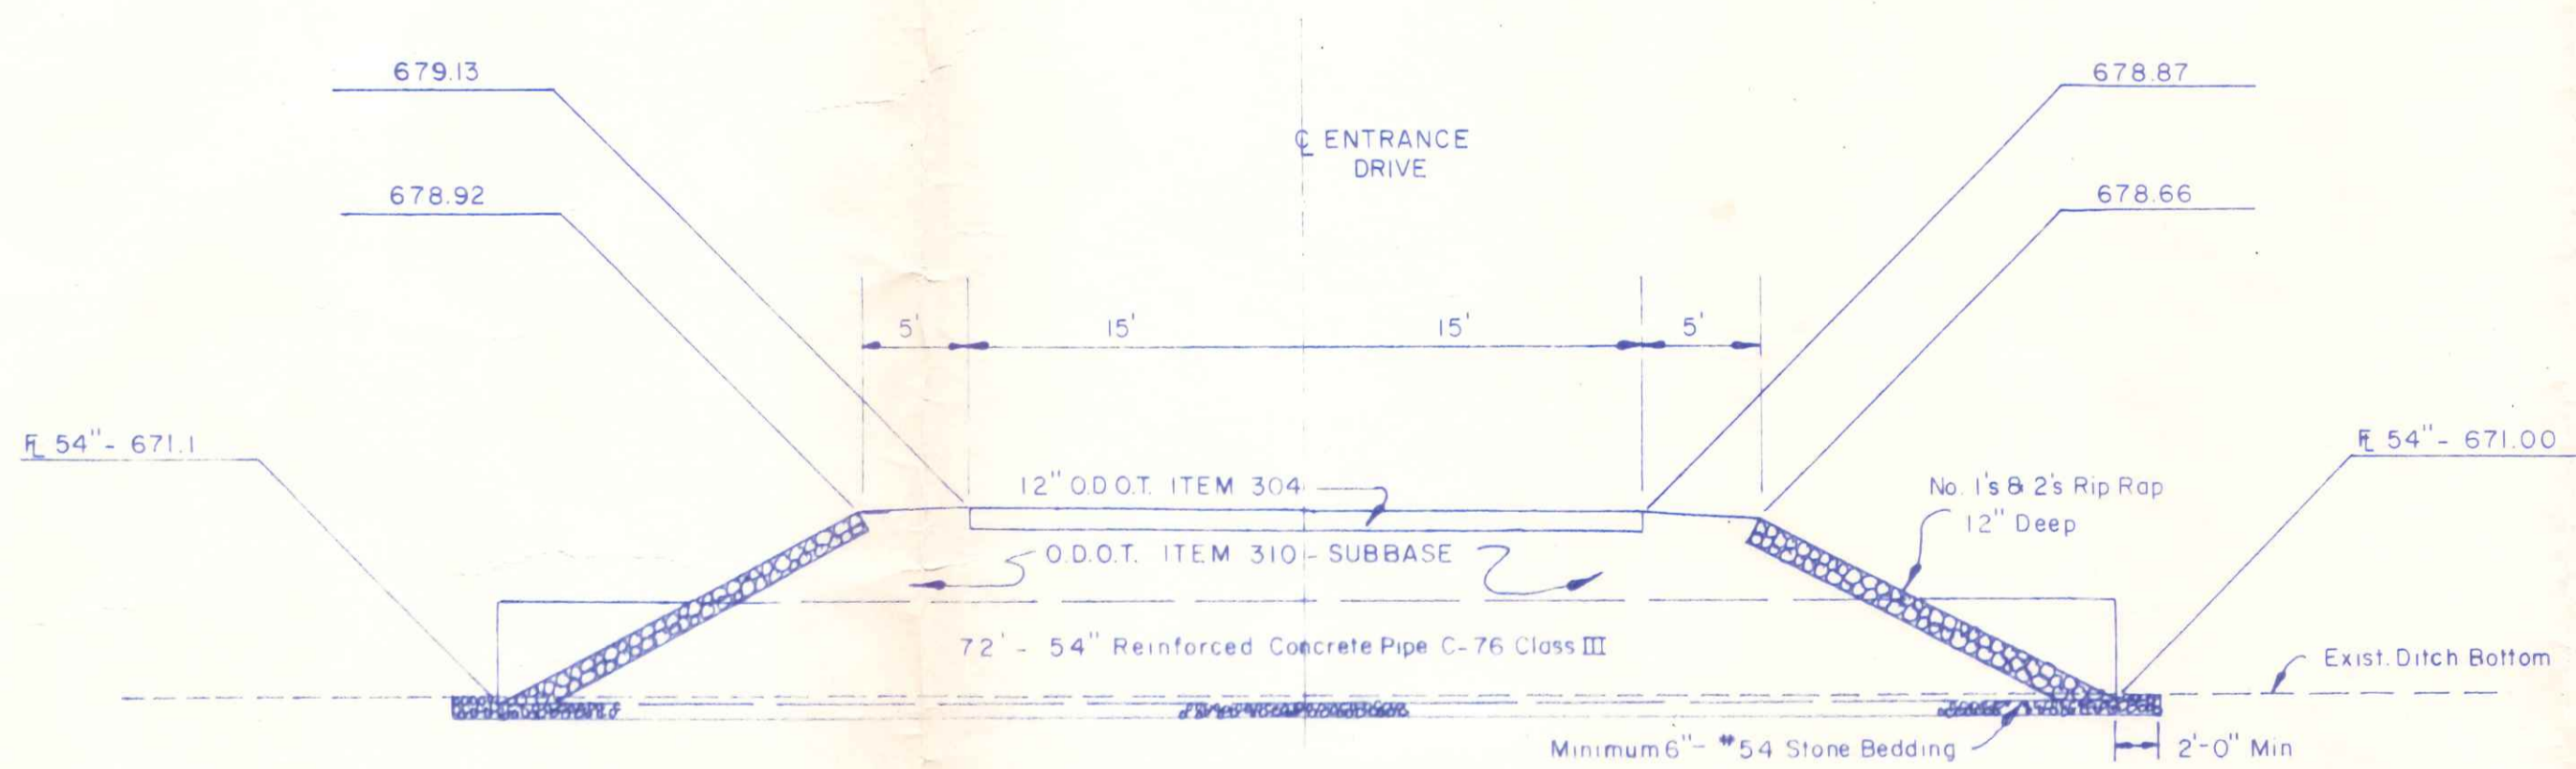

ENTRANCE DRIVE SECTION

1175  
Independent