

15'-6"
BETWEEN POLES

Mobil

7'-7-1/2" X 19'-2"
ILLUMINATED
"FLEX" FACE
D.F. SIGN

CROSS
TUBE

UNLEADED DIESEL
1.11⁹ 1.01⁹

(2) 8' X 22' S.F.
"FLIPPER"
PRICE SIGNS **352**
SANDWICH
MOUNTED

12" x 12"
0.313 WALL
@ 21.750
LENGTH
3' STUB
WITH
CAP RING
& (2)
SPACER
RINGS

4'-4" X 15'-3"
ILLUMINATED **131**
PLASTIC FACE
D.F. SIGN

RESTAURANT



70'-0"
FROM
BOTTOM
OF
"MOBILE"
SIGN
TO
GRADE

8'-4" X 10'-0"
D.F. PLASTIC
FACE SIGN -
5" STD STEEL
PIPE THRU
SIGN CABINET
& PLATED ONTO
8" STD STEEL
TUBE - WELDED
BETWEEN POLES

24.000 O.D.
0.375 WALL
@ 39.500
LENGTH
3' STUB
WITH
CAP RING
& (2)
SPACER
RINGS

Black

5990
85.06

DOUBLE-FACE
HIGH-RISE WITH
3 SIGNS @
77.67 FT. OAH
75'

SCALE: 1/8" = 1'-0"

26.000 O.D.
0.375 WALL
@ 27.000
LENGTH
12' BURIAL

GRADE

7' X 5' X 12' DEEP
CONCRETE
FOUNDATION

1250
Independence
Dr

NAPOLEON TRUCK STOP, U.S. 6, 24 @ CO. RD. 12, NAPOLEON, OHIO

**TERRY & JACK
NEON SIGN CO.**

228 E. PEARL ST. - P.O. BOX 1586 - LIMA, OHIO 45802
TELEPHONE: (419) 228-4140 - FAX: (419) 228-3712

Design No.: A-4 Date: 6/2/99


Designer: McCLUNG Salesman: JACK PISEL

Customer Approval: _____


Date: _____

West Property line

NORTH ↑

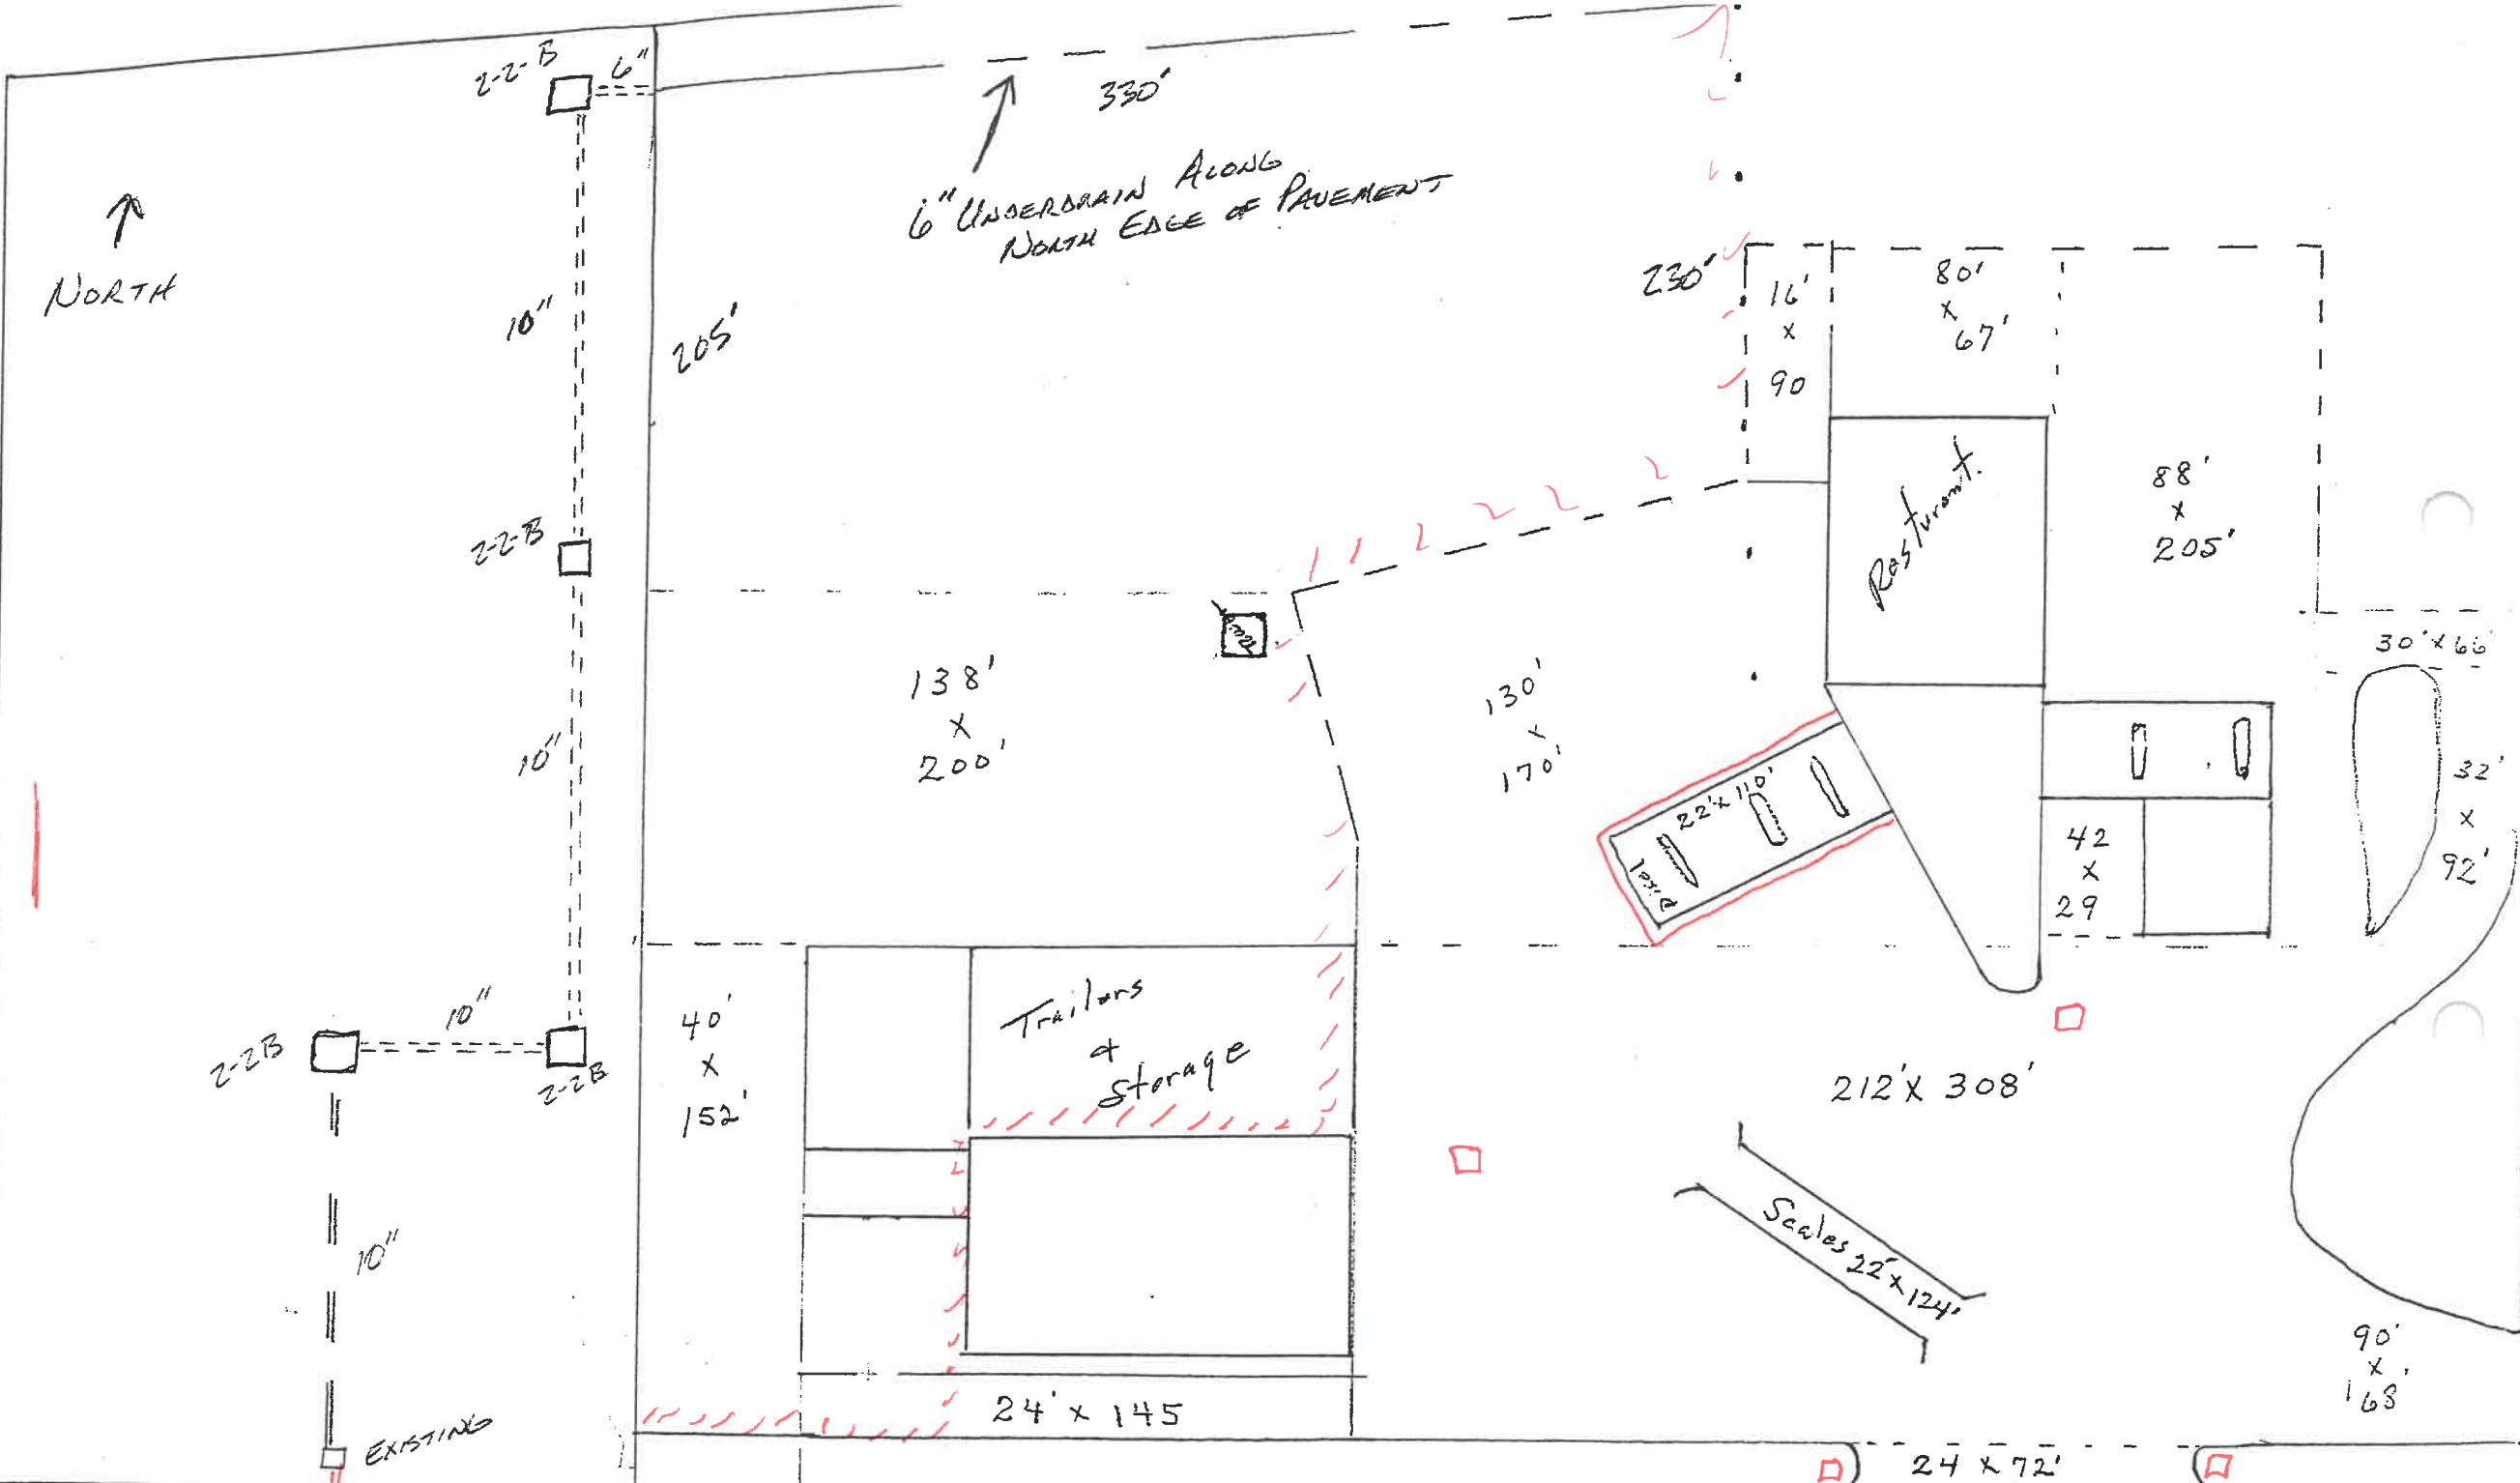


Industrial Dr

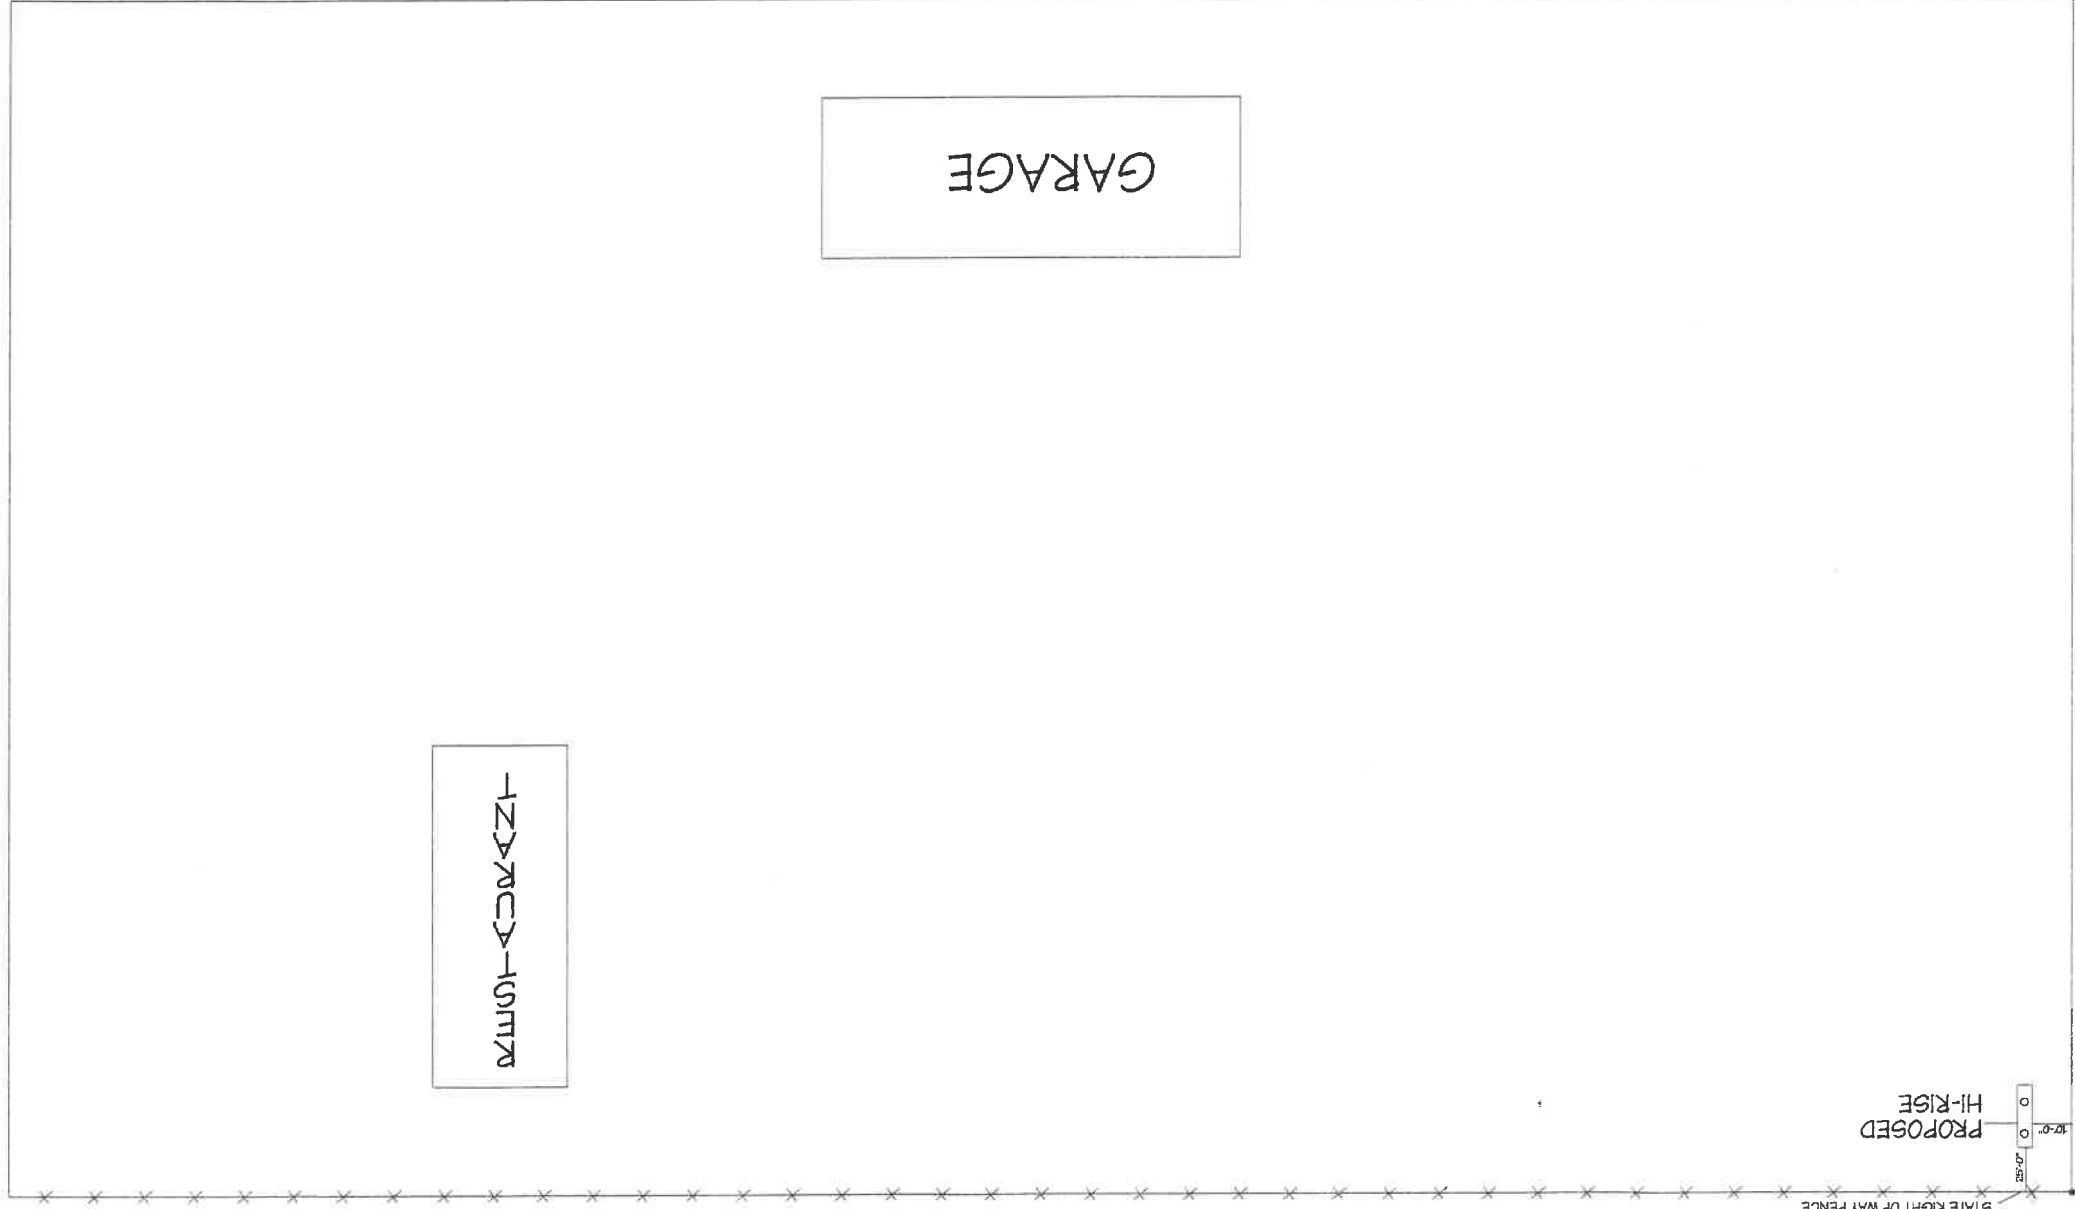

STATE RT. 6

428'

GARAGE

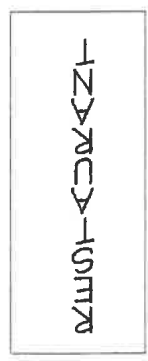

PROPOSED
HI-RISE

STATE RIGHT OF WAY FENCE

CONCRETE
MARGERS

CONCRETE
MARGERS

775'
N.T.S.

NAPOLÉON TRUCK STOP
2145 CO. RD. 12
NAPOLÉON, OH.