




CB No. 2 - CB No. 3

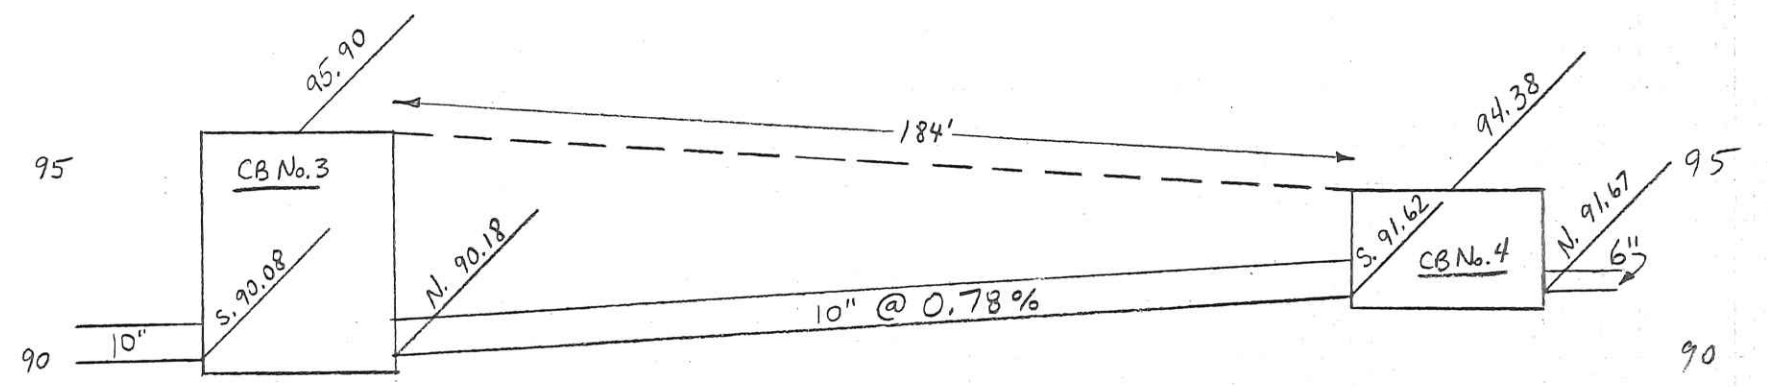

CB No. 3 - CB No. 4

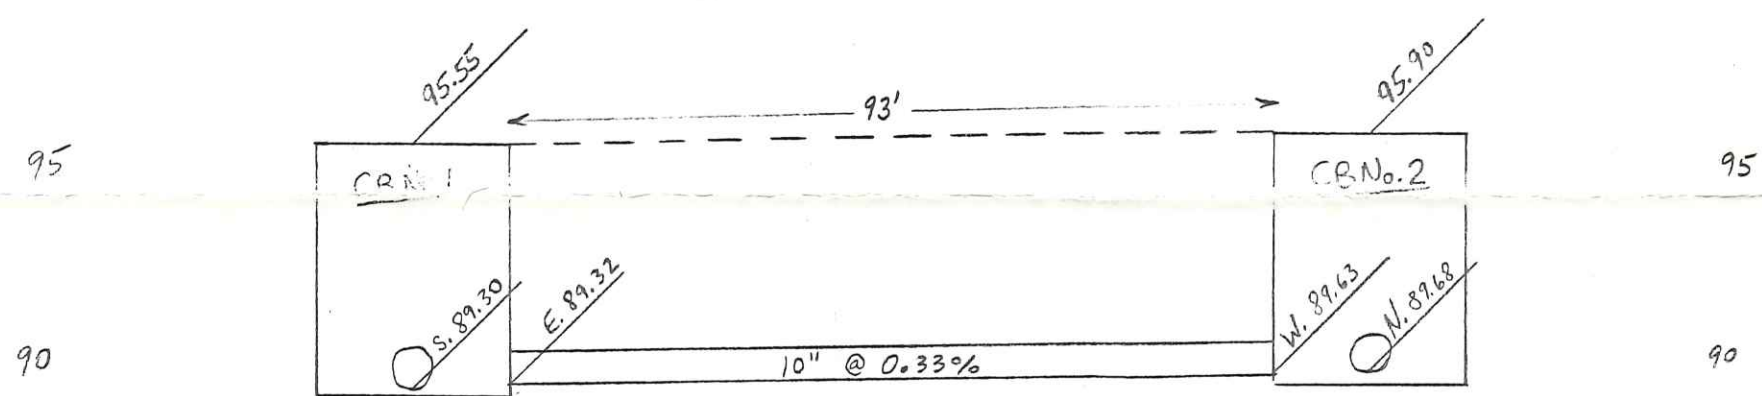

CB No. 1 - CB No. 2

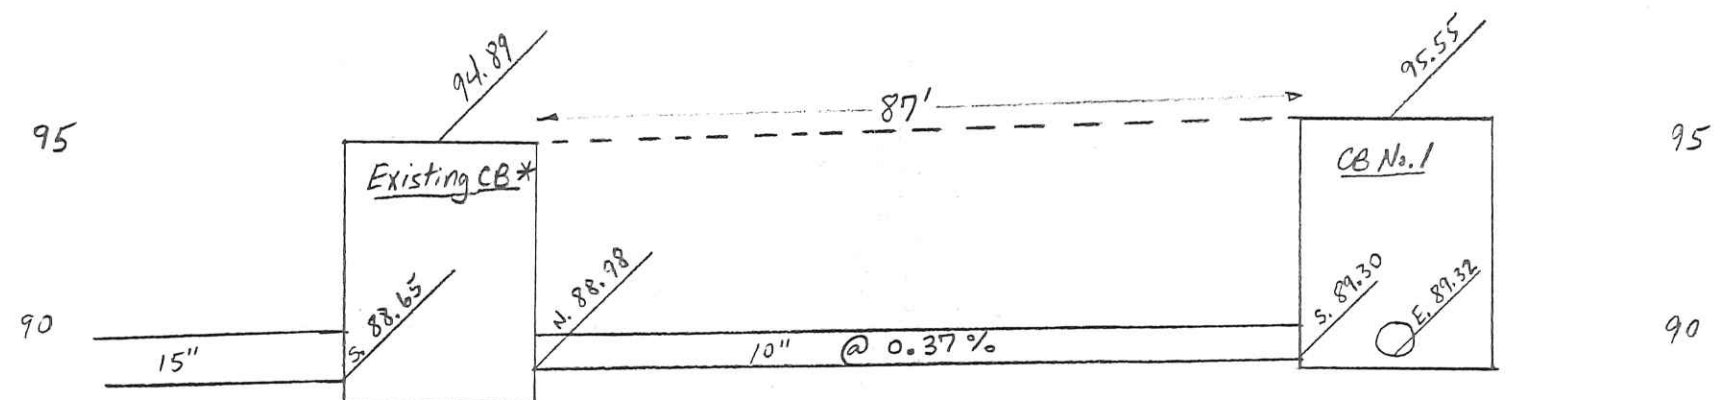

Existing CB* - CB No. 1

1270
Independence
Napoleon Truck Plaza
Parking Lot Improvements
Catch Basin Cross Sections
N.T.S.