



Res # 1140
Indiana Ave

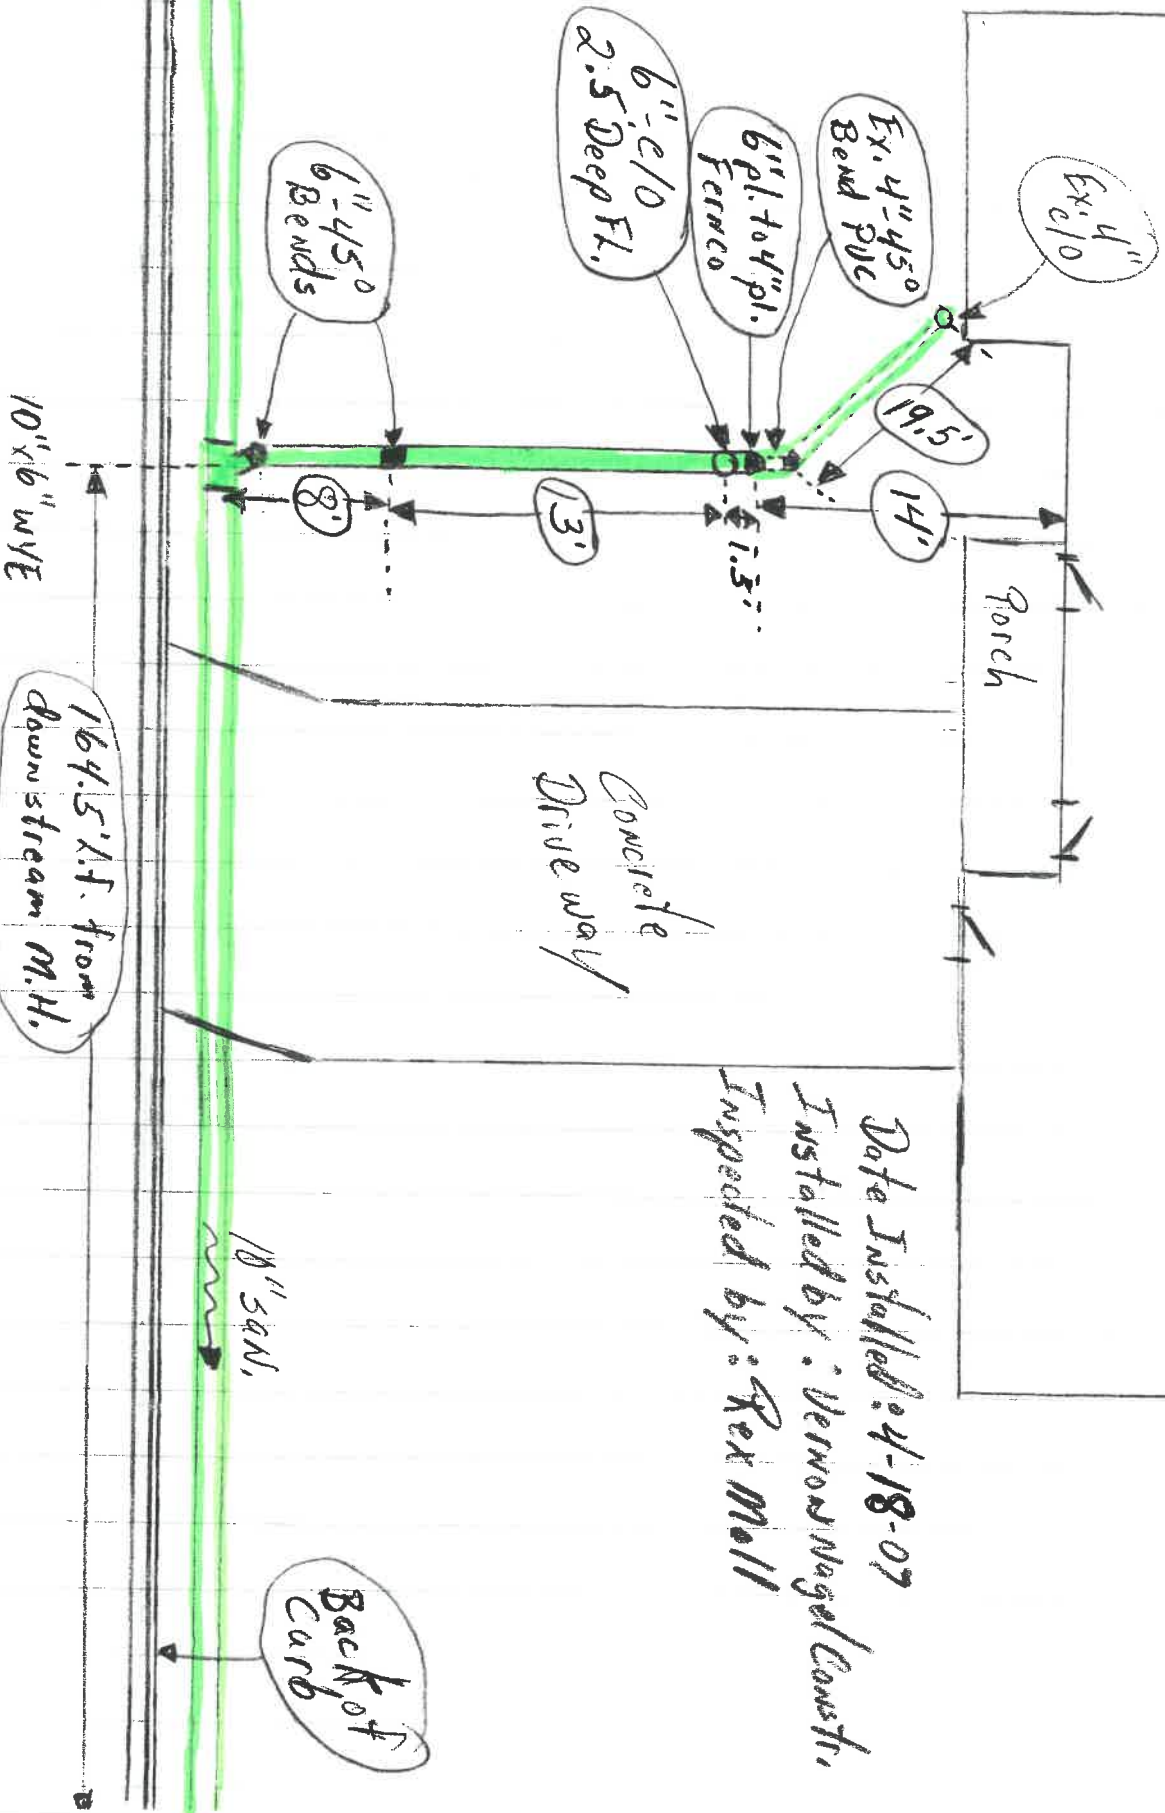

Date Installed: 4-18-07
Installed by: Vernon Nagel/Const.
Inspected by: Rex Moll

Res # 1140
Indiana Ave

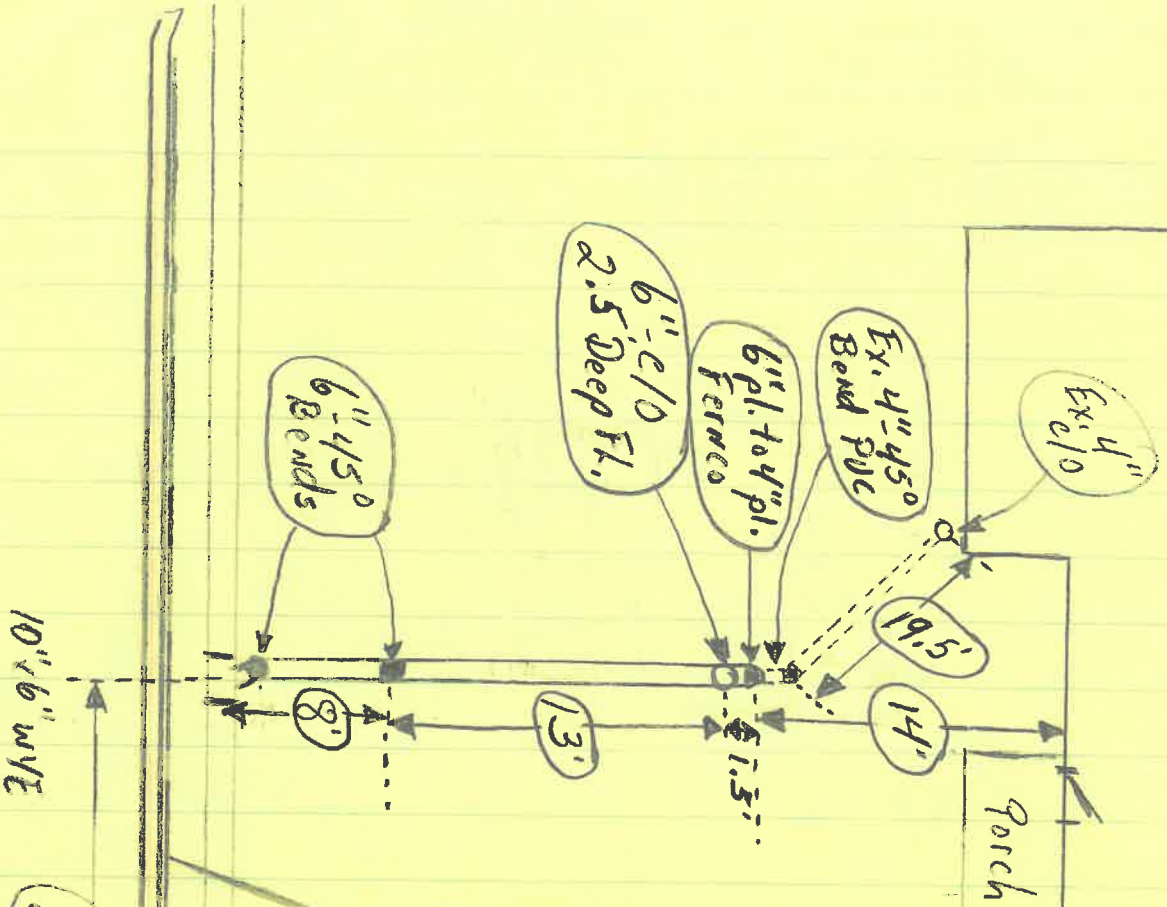

164.5' F. from
down stream M.H.

Concrete
Driveway

Date Installed: 4-18-07
Installed by: Vernon Nagel/Carth.
Inspected by: Rex Moll

Back of
Curb