


Date Installed : 4-17-07
Installed by : Vernon Nagel Constr.
Inspected by : Rex Moll

Res # 1144
Indiana Ave.

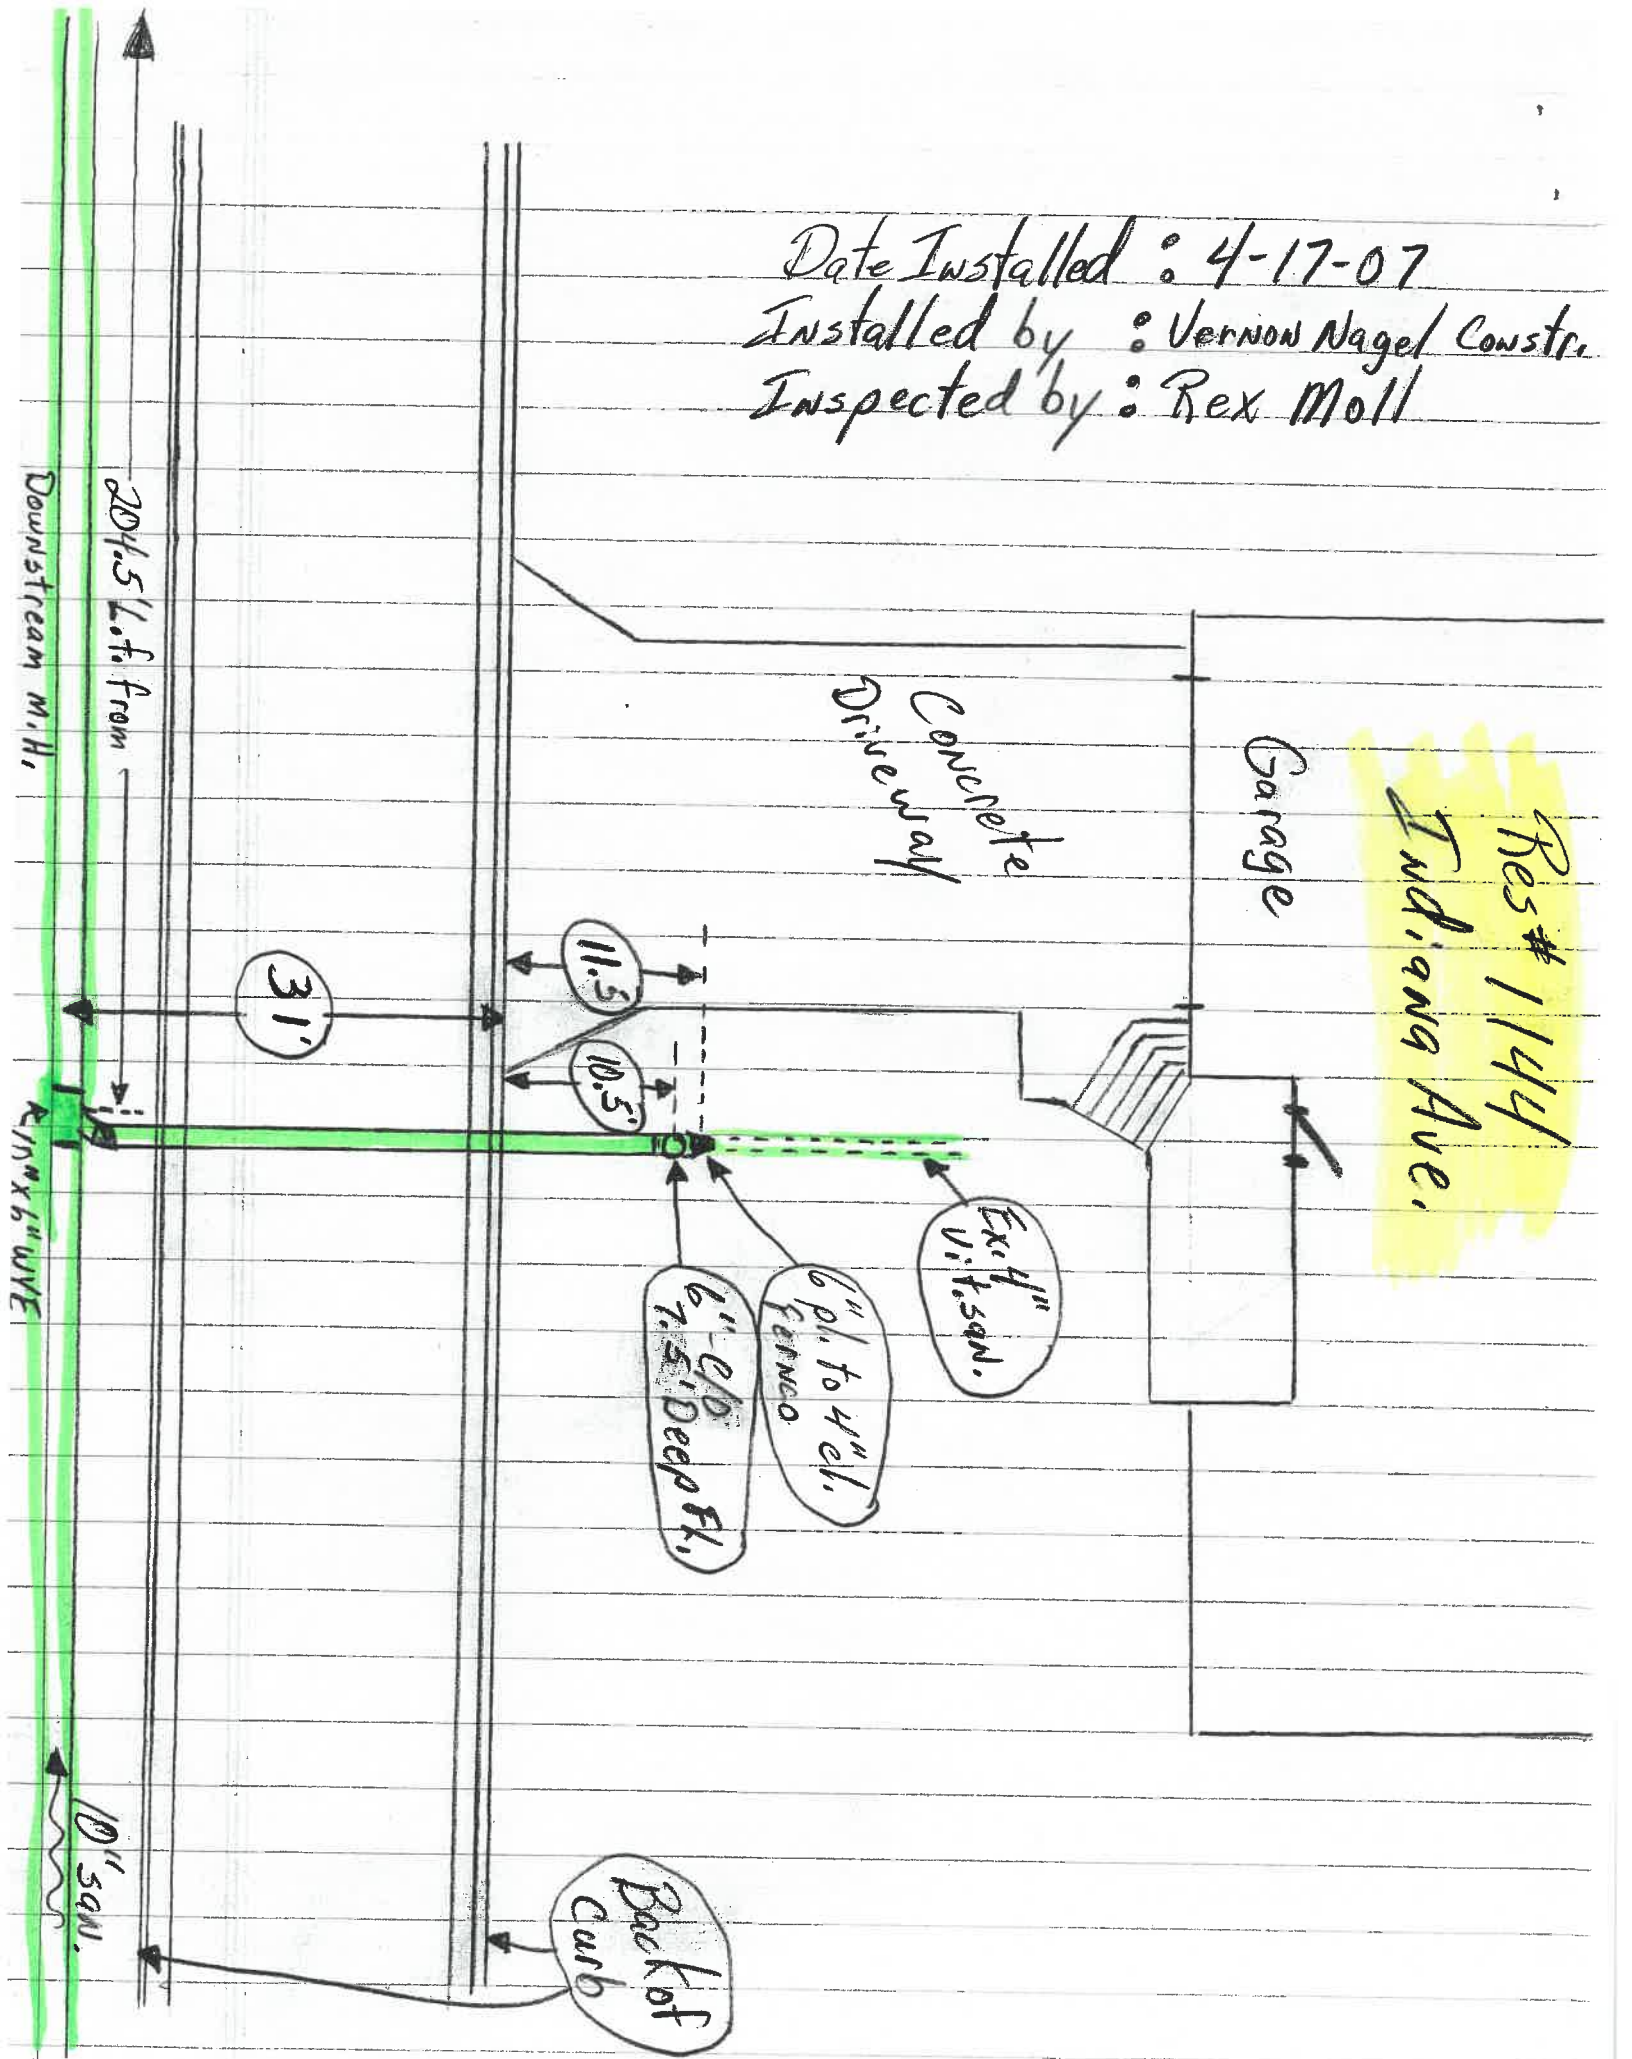

204.5' L.o.f. from
Downstream M.H.

6" x 6" WVE

10' SAN.

Garage

Concrete Driveway

Ex. 4" V.I.T. SAN.

6" p.l. to 4" p.m.c.

6" - C/D 7.5' Deep Fl.

Back of Curb

31'

11.5

10.5

