


REVISIONS			
REV	DESCRIPTION	DATE	APPROVED
A	RELEASED FOR REVIEW	1/26/98	

- ▨ CONCRETE AREA
- ▨ BLACK TOP
- ▨ EXISTING TRAFFIC ROUTE - TRUCKS
- ▨ NEW TRAFFIC ROUTE - TRUCKS

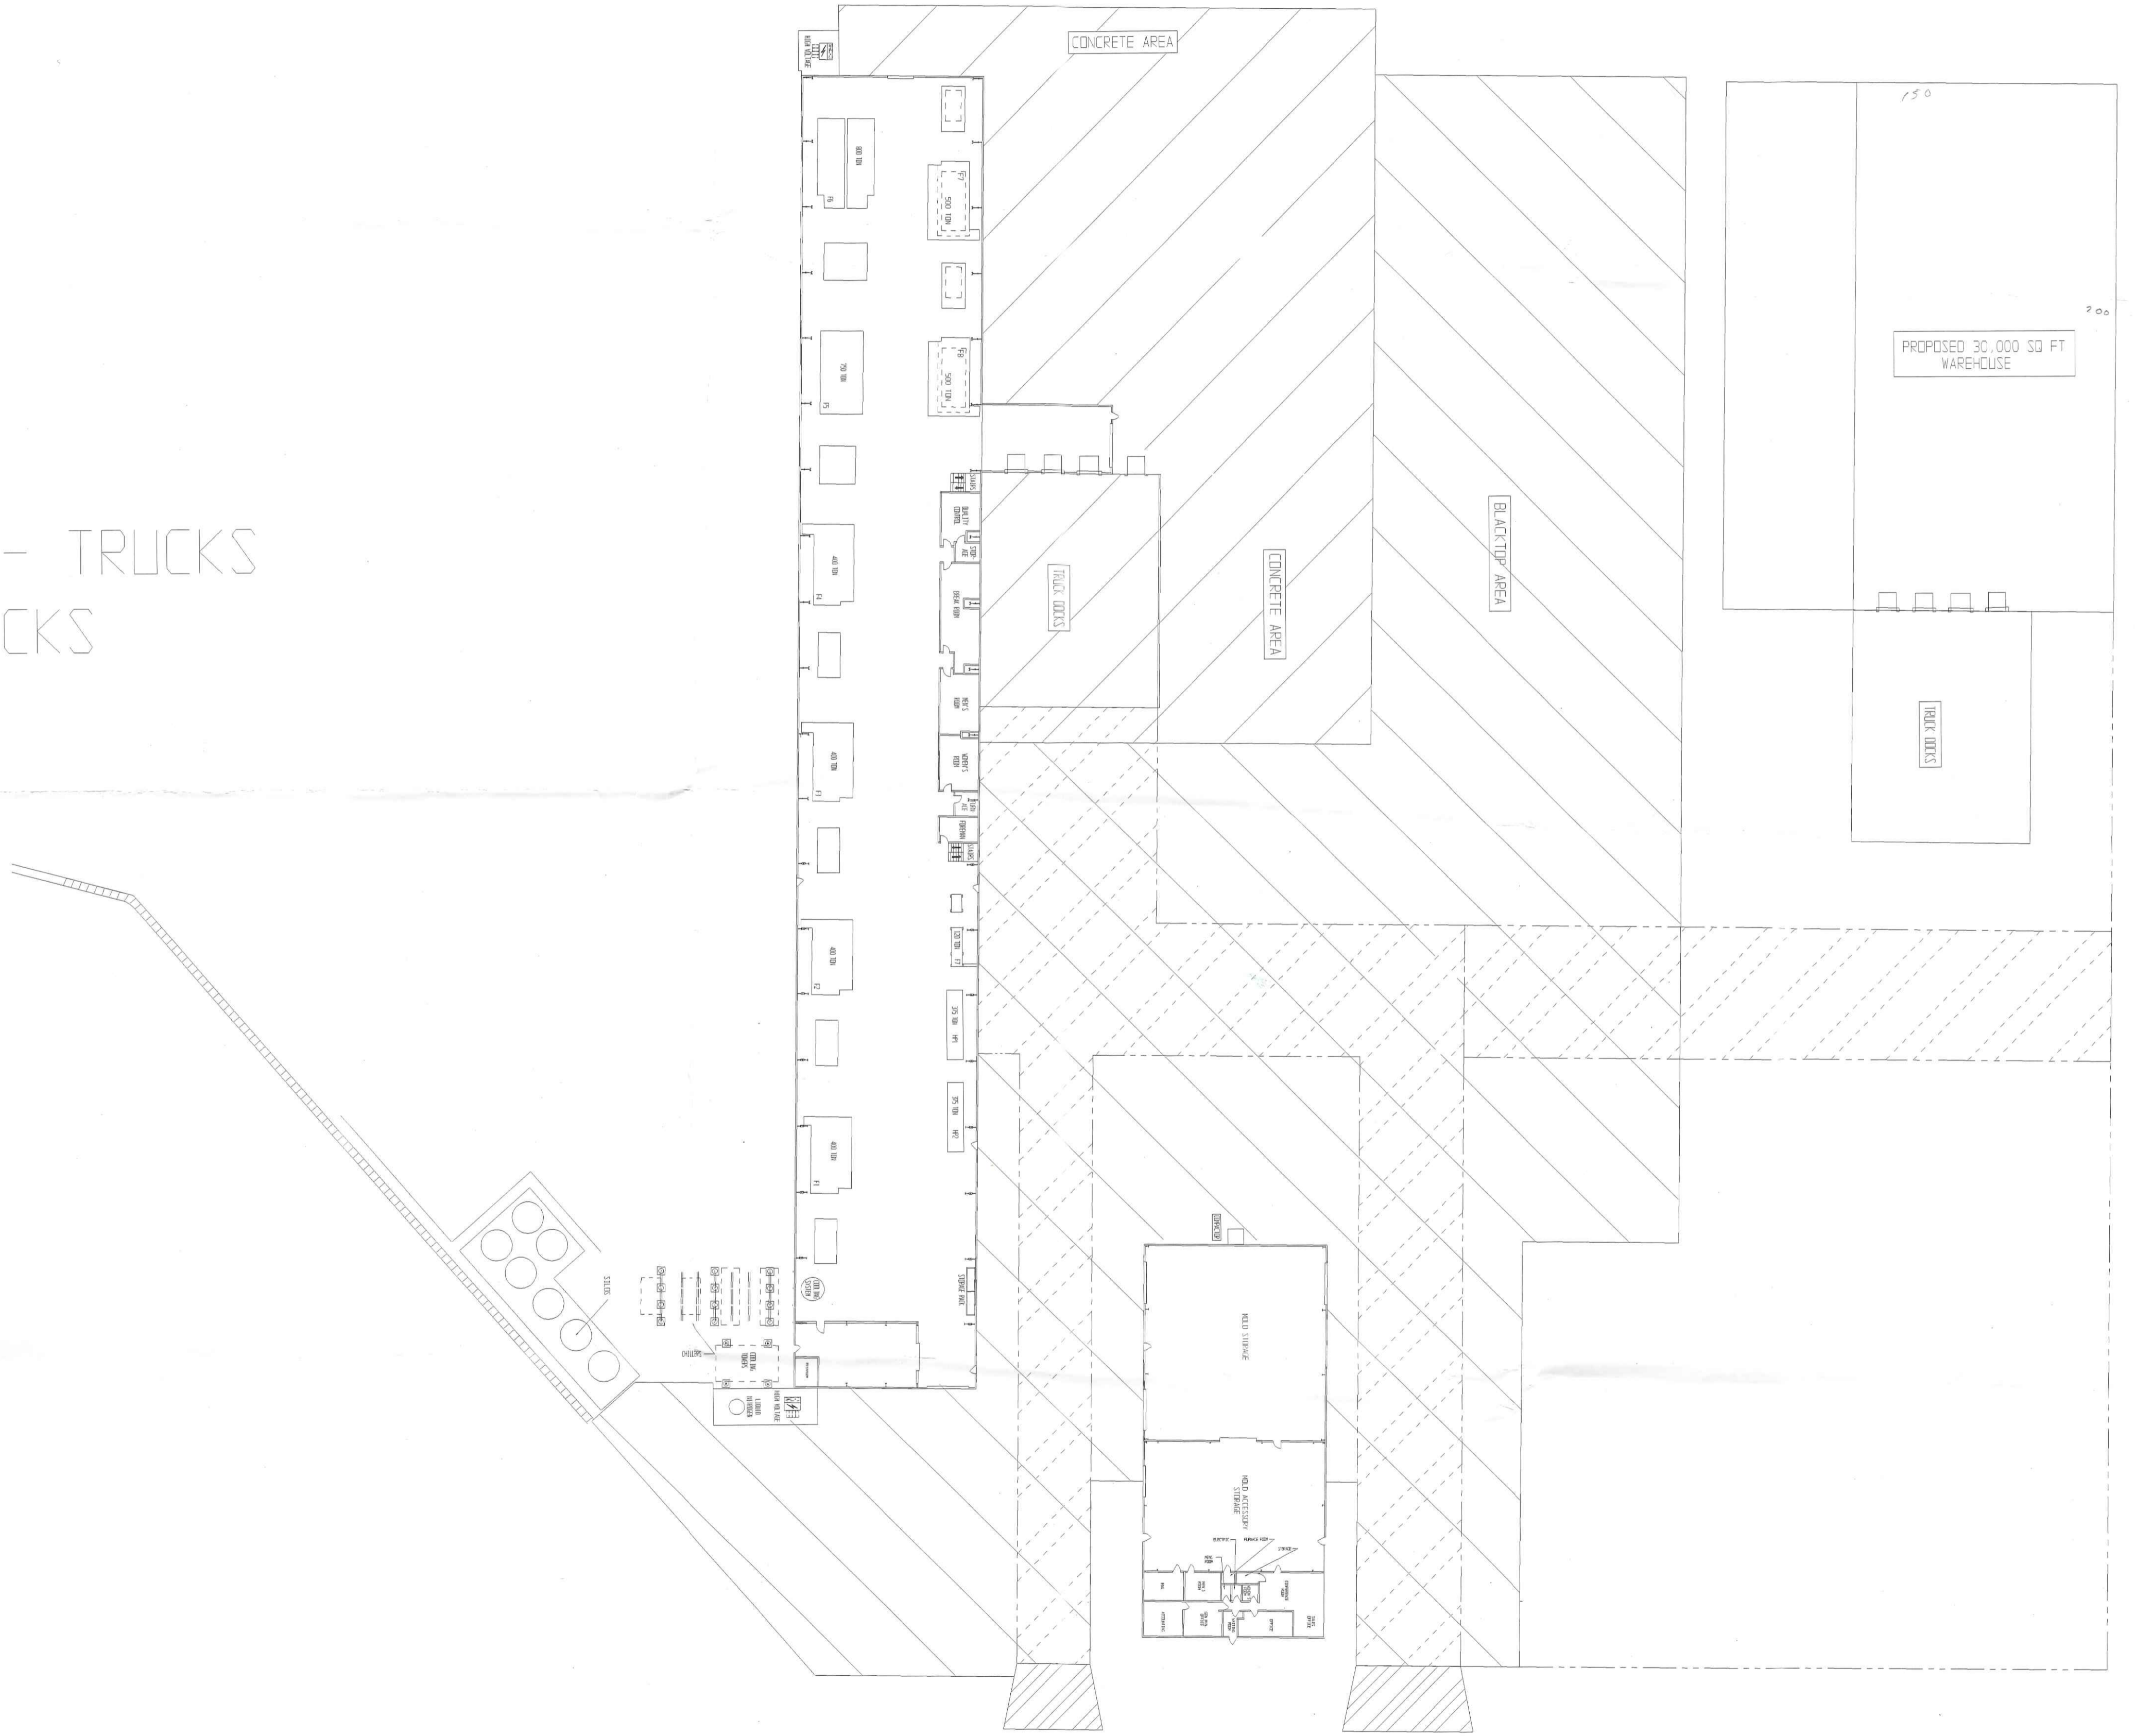

11675 Industrial Dr.



Vision Molded Plastics, Inc.

**SITE LAYOUT  
NAPOLEON, OH**

SIZE A4	DR. BY MLL	DWG NO.	REV A
SCALE NONE	DATE 10/18/99	SHEET	