

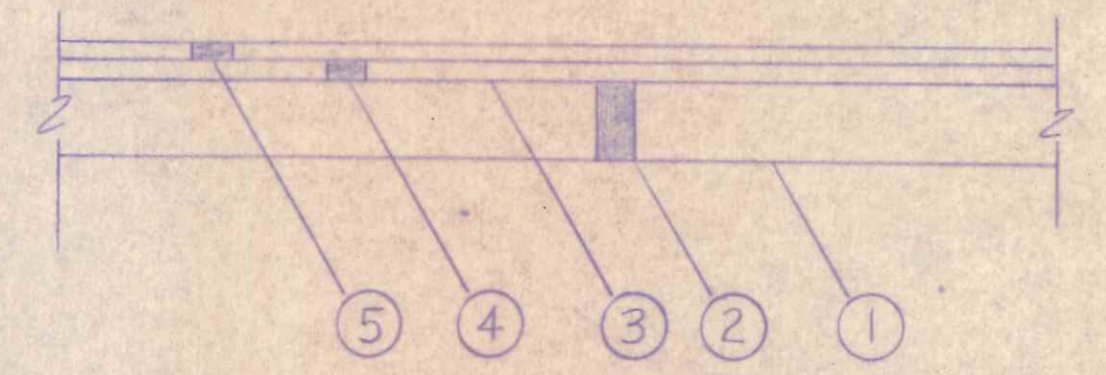


PROPOSED BUILDING B
FLOOR ELEV 683.60

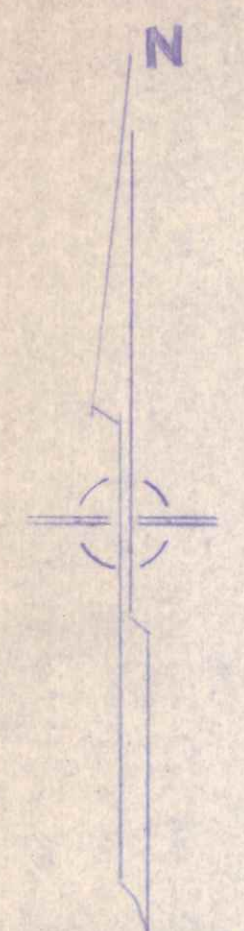

- ① 203 SUBGRADE COMPACTION
- ② 304 8" AGGREGATE BASE
- ③ 408 PRIME COAT
- ④ 402 1 1/2" ASPHALTIC CONCRETE
- ⑤ 404 1 1/2" ASPHALTIC CONCRETE

PARKING LOT PAVEMENT
TYPICAL SECTION

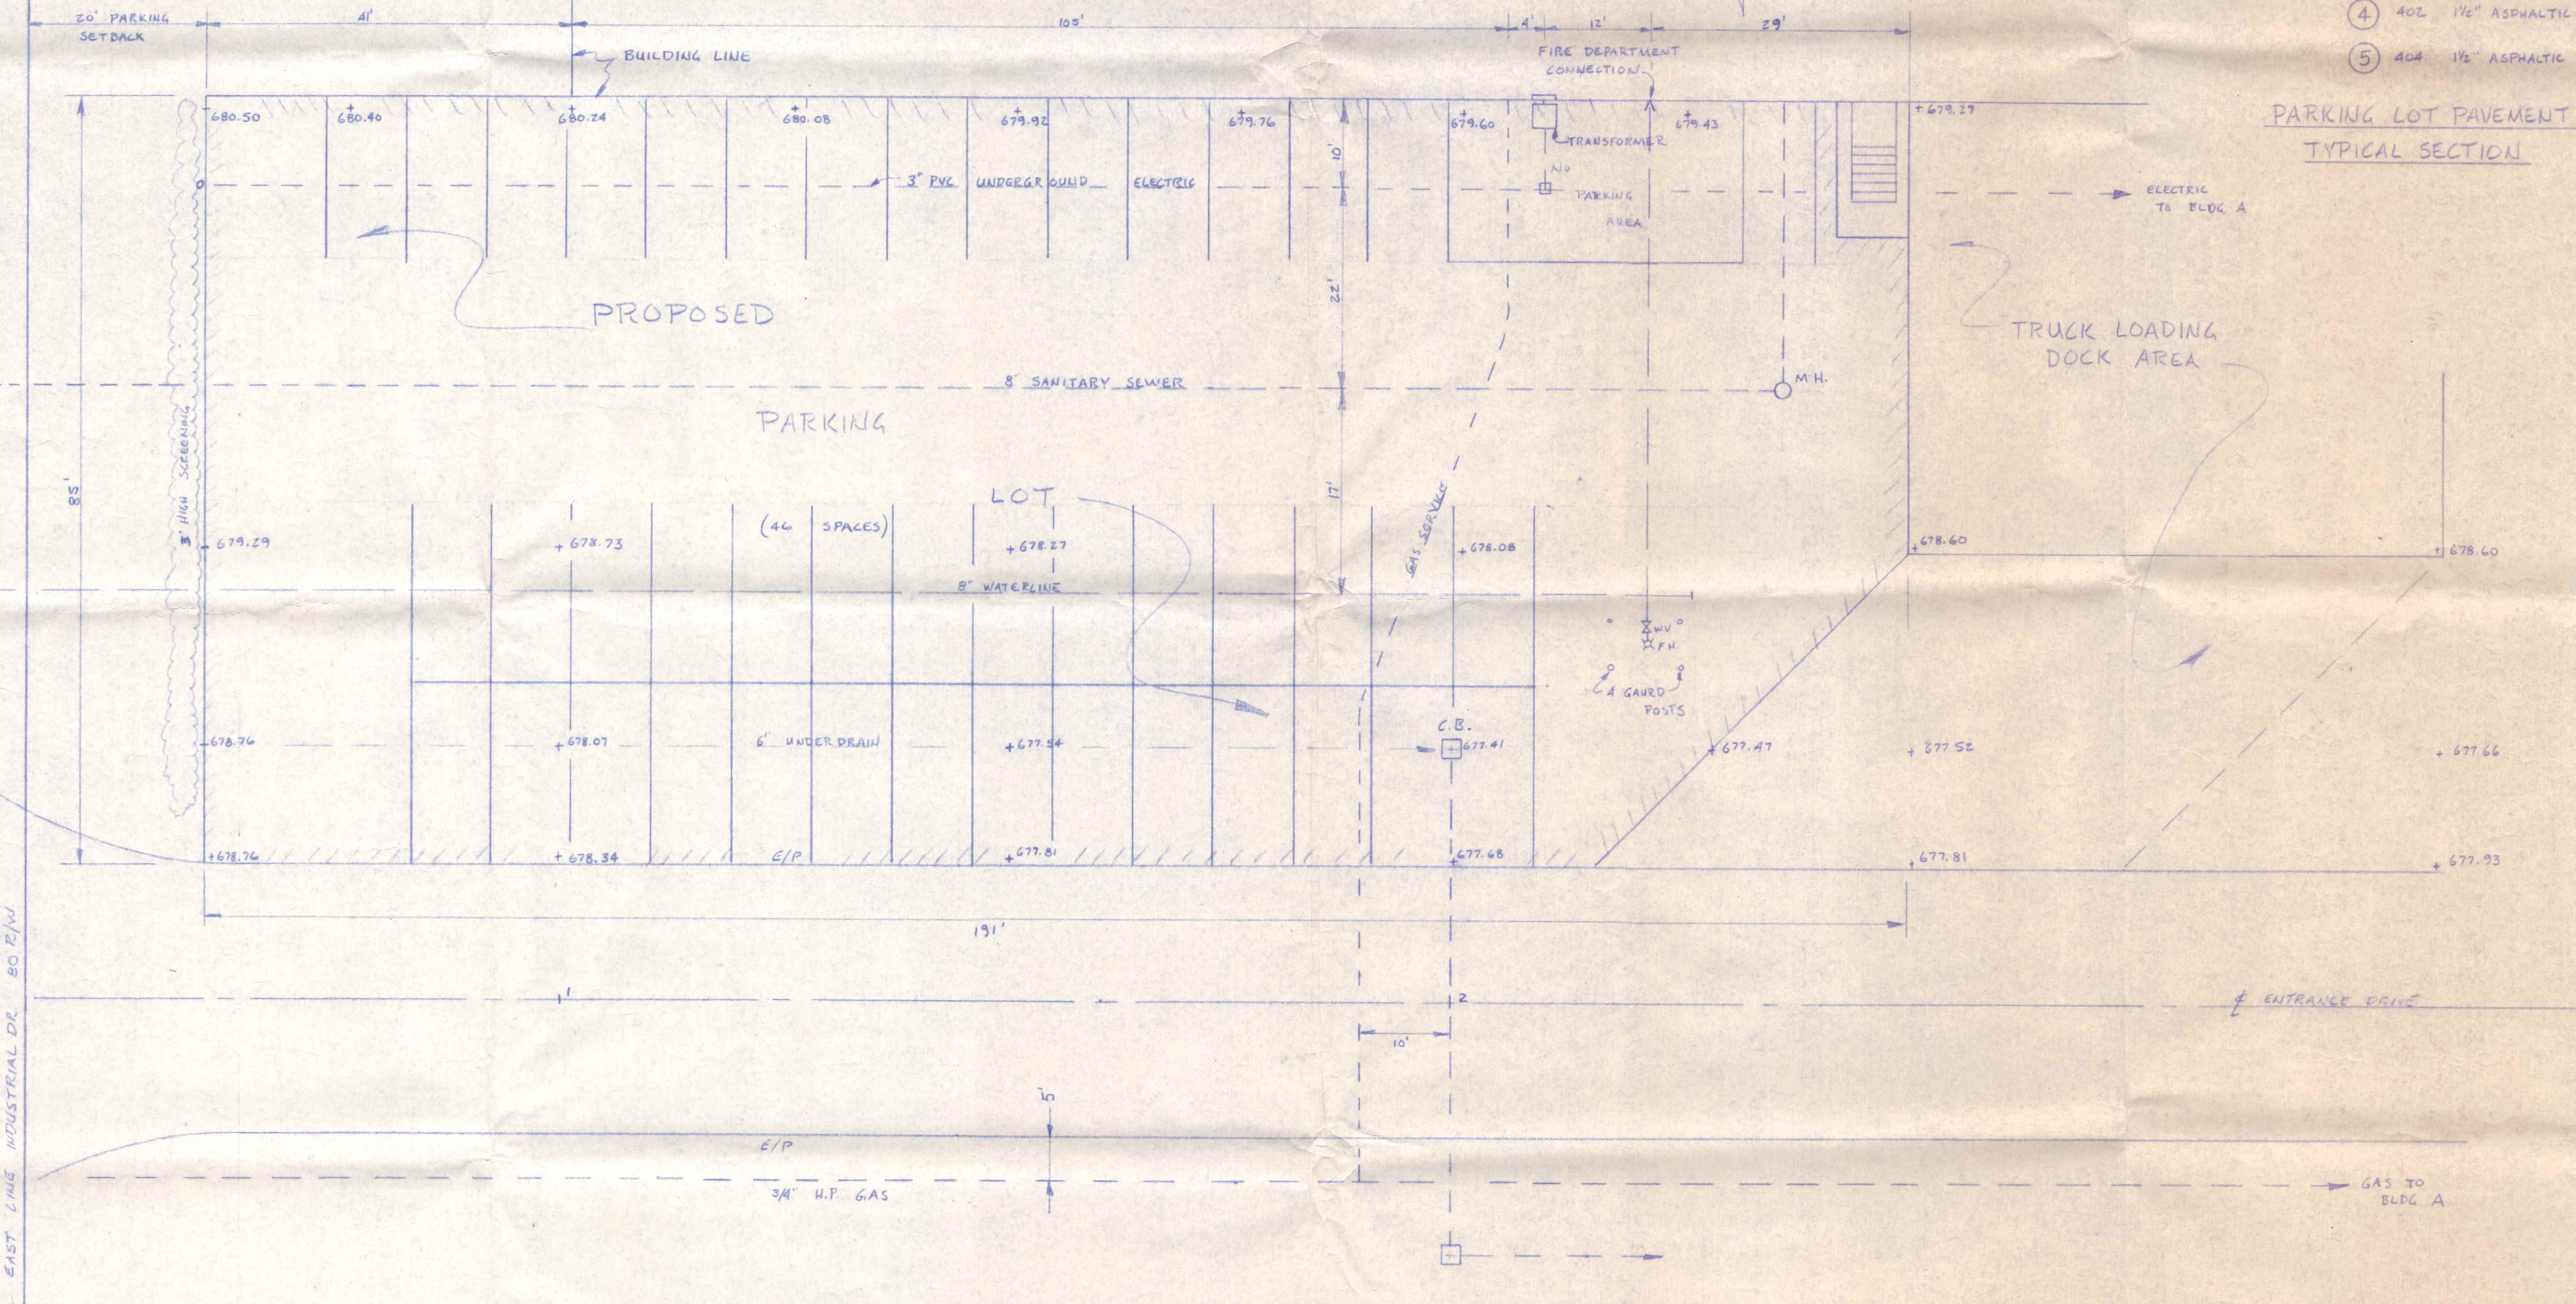

PARKING LOT PLAN
1" = 10'

EAST LINE INDUSTRIAL DR. 80' W

FILE

Handwritten notes in yellow ink, possibly a signature or initials.