


POLE LIGHT

POLE LIGHT

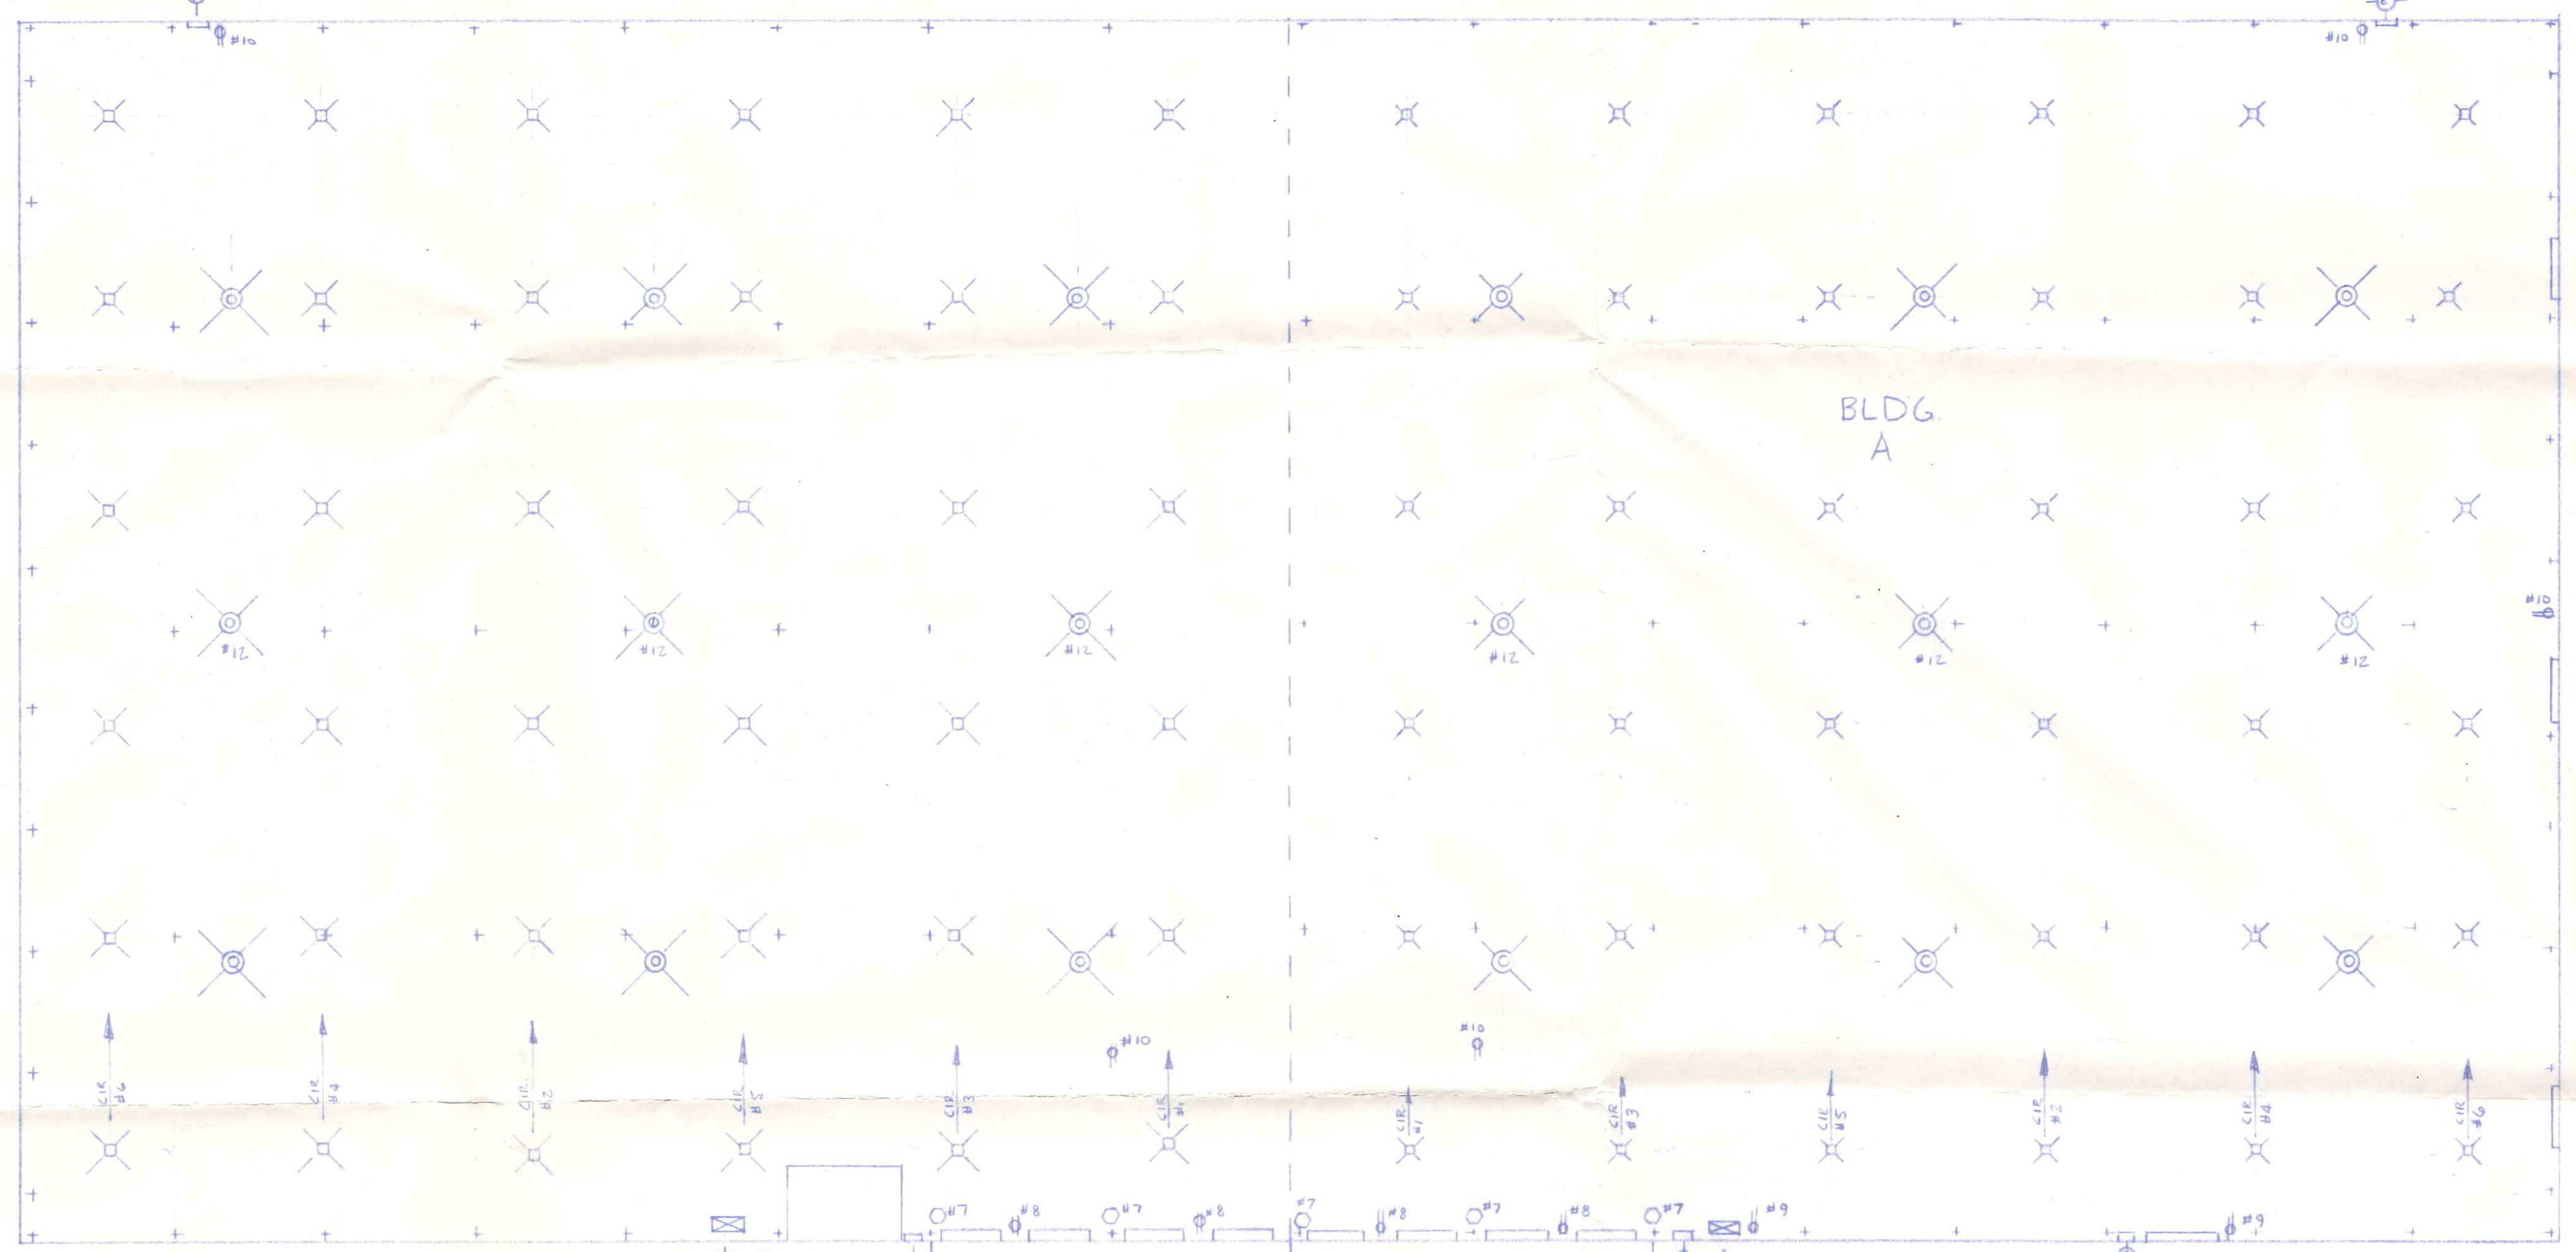

BLDG A

SCALE 1/2" = 20'

ELECTRICAL PLAN

R/W


1/2" 3" ELECTRICAL CONDUIT

1/2" 3" ELECTRICAL CONDUIT

POLE LIGHT

POLE LIGHT

LEGEND	
	400W HPS LOW BAY HI TECH FIX
	56" COMMERCIAL FAN
	120V DUPLEX RECEPT 20A
	3Ø DOLBY MOTOR
	400 A 42 CIR 3Ø PANEL LP-A
	DAY-NITE GLOWTRON

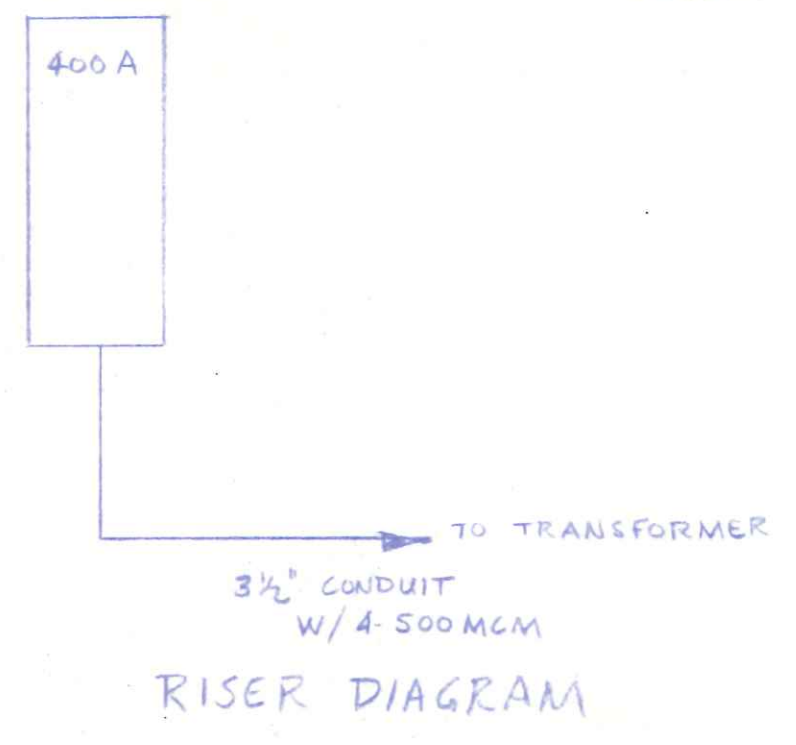

1800 Industrial
 BASGER BUILDING A & B
 Dec 16, 1984