
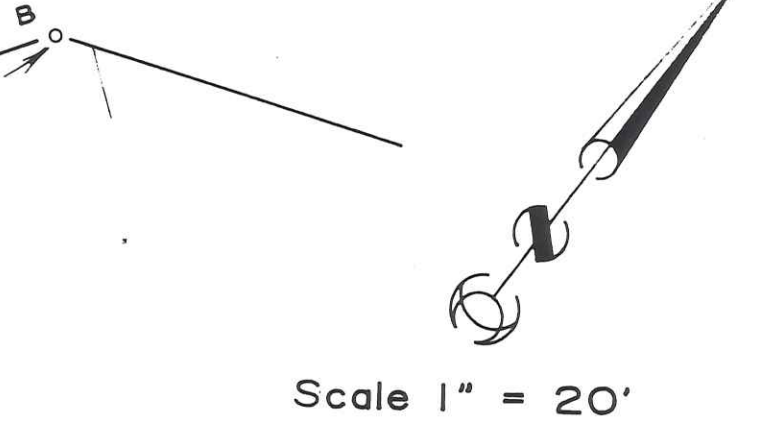


Replat of Lot No's 125, 126 & 127, Majestic Heights Addition to the City of Napoleon, Ohio. (Being a part of the Northwest

quarter (1/4) of Section 23, Town 5 North, Range 6 East, Napoleon Township, Henry County, Ohio.)

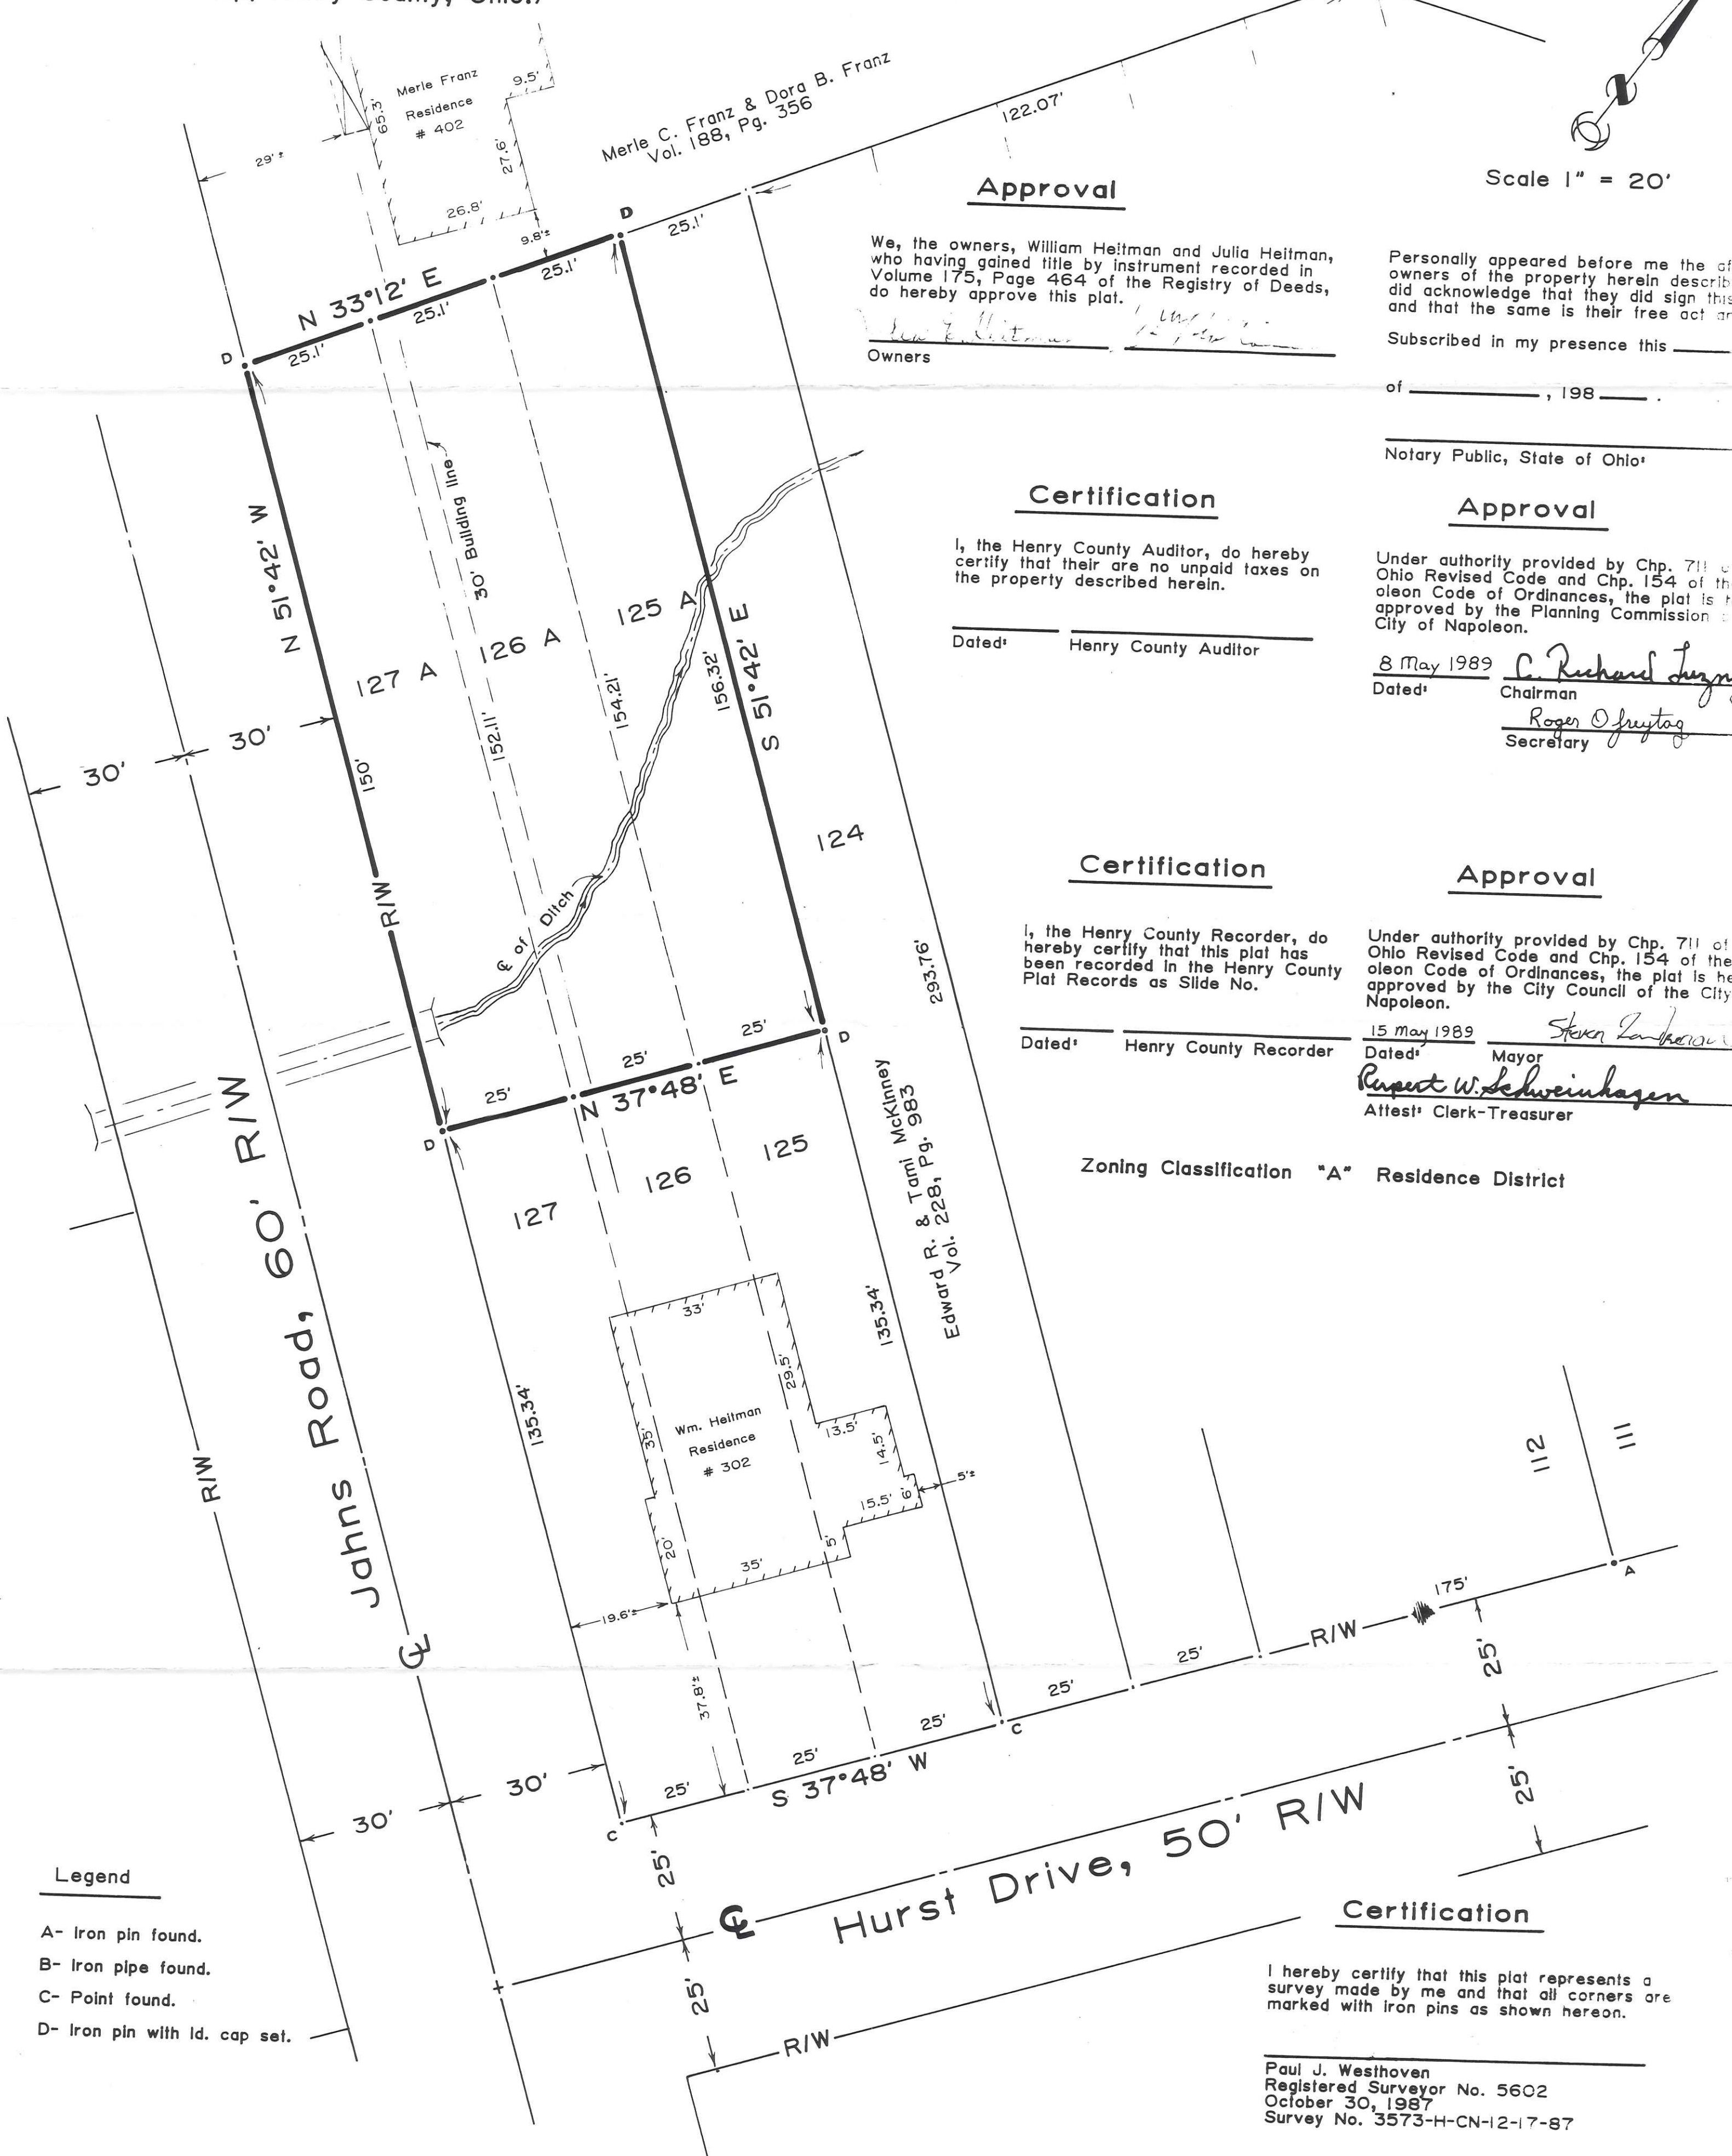

Approval

We, the owners, William Heitman and Julia Heitman, who having gained title by instrument recorded in Volume 175, Page 464 of the Registry of Deeds, do hereby approve this plat.

William Heitman
Julia Heitman

Owners

Personally appeared before me the undersigned owners of the property herein described, who did acknowledge that they did sign this plat and that the same is their free act and deed.

Subscribed in my presence this _____ of _____, 198____.

Notary Public, State of Ohio

Certification

I, the Henry County Auditor, do hereby certify that there are no unpaid taxes on the property described herein.

Dated: _____ Henry County Auditor

Approval

Under authority provided by Chp. 711 of the Ohio Revised Code and Chp. 154 of the Napoleon Code of Ordinances, the plat is hereby approved by the Planning Commission of the City of Napoleon.

8 May 1989 *C. Richard Lutz*
Dated: _____ Chairman
Roger Ofrystog
Secretary

Certification

I, the Henry County Recorder, do hereby certify that this plat has been recorded in the Henry County Plat Records as Slide No. _____

Dated: _____ Henry County Recorder

Approval

Under authority provided by Chp. 711 of the Ohio Revised Code and Chp. 154 of the Napoleon Code of Ordinances, the plat is hereby approved by the City Council of the City of Napoleon.

15 May 1989 *Steven Lamberson*
Dated: _____ Mayor
Rupert W. Schweinhagen
Attest: Clerk-Treasurer

Zoning Classification "A" Residence District

Certification

I hereby certify that this plat represents a survey made by me and that all corners are marked with iron pins as shown hereon.

Paul J. Westhoven
Registered Surveyor No. 5602
October 30, 1987
Survey No. 3573-H-CN-12-17-87

- Legend**
- A- Iron pin found.
 - B- Iron pipe found.
 - C- Point found.
 - D- Iron pin with ld. cap set.